

Figure 6H-3. Work on the Shoulders (TA-3)

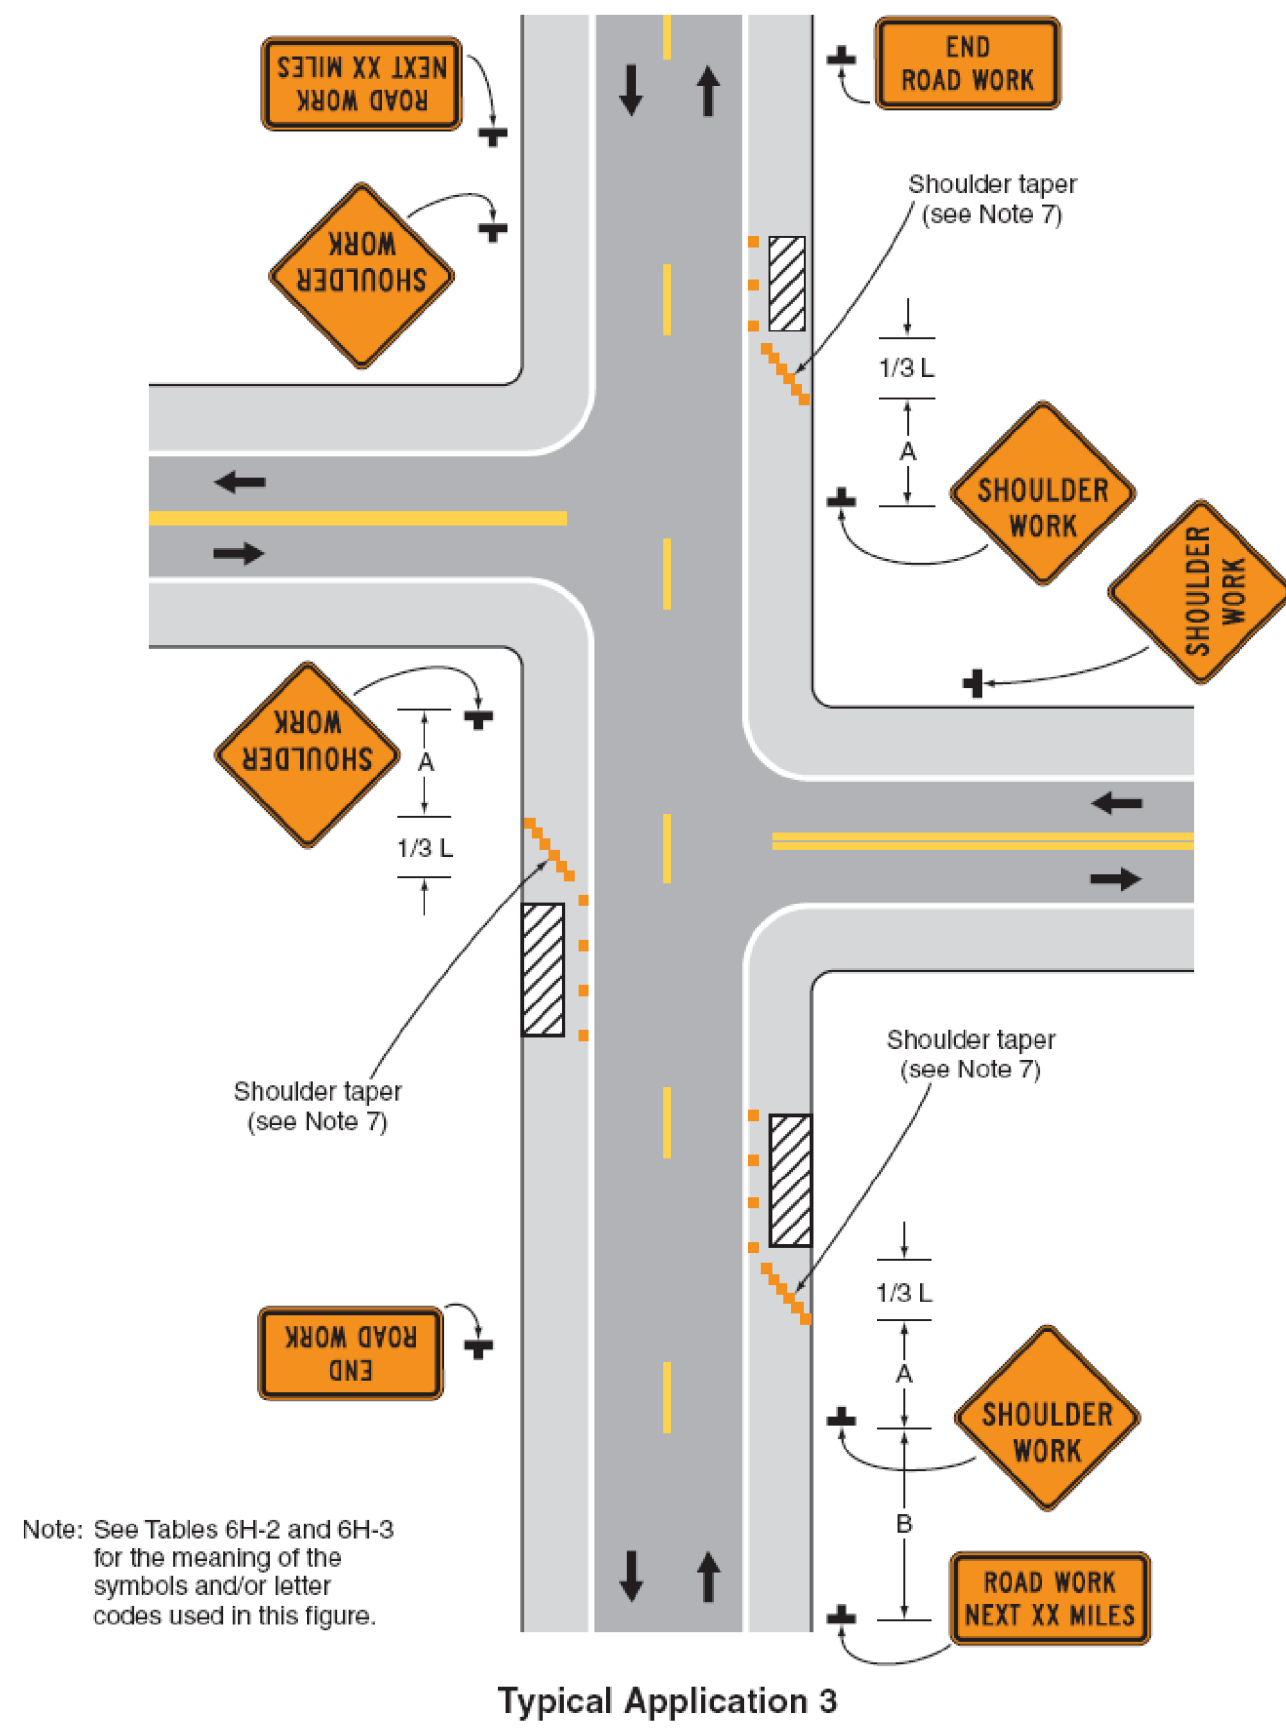


Figure 6H-4. Short-Duration or Mobile Operation on a Shoulder (TA-4)

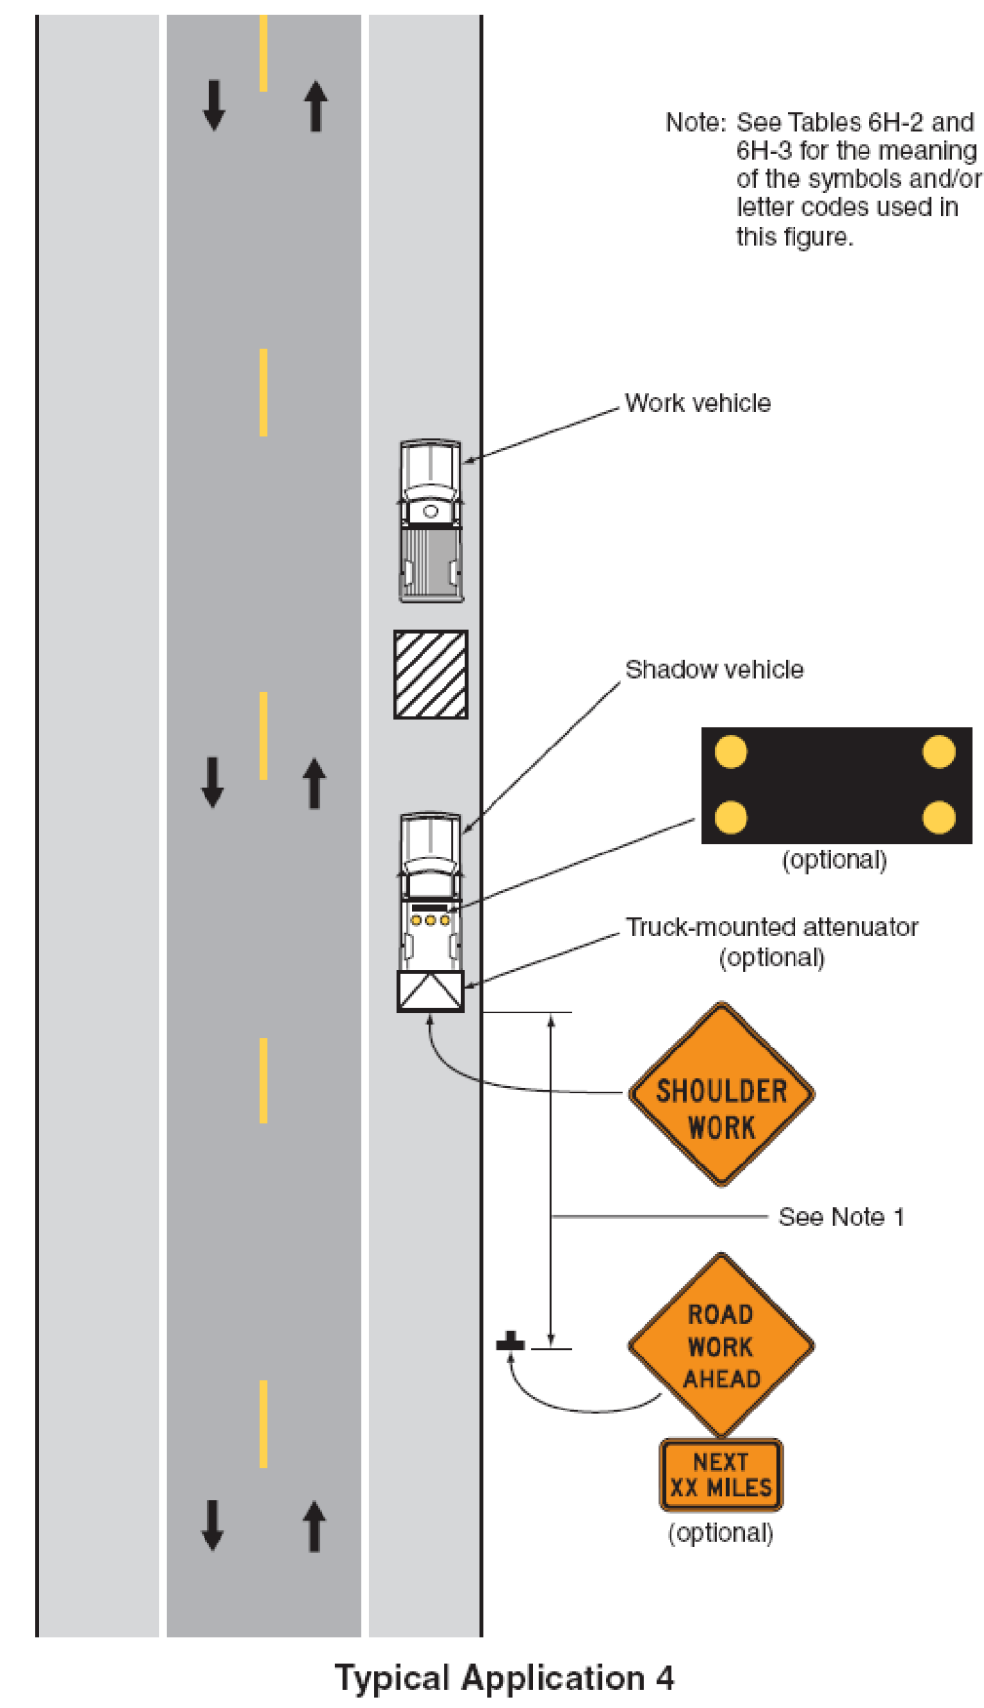


Figure 6H-6. Shoulder Work with Minor Encroachment (TA-6)


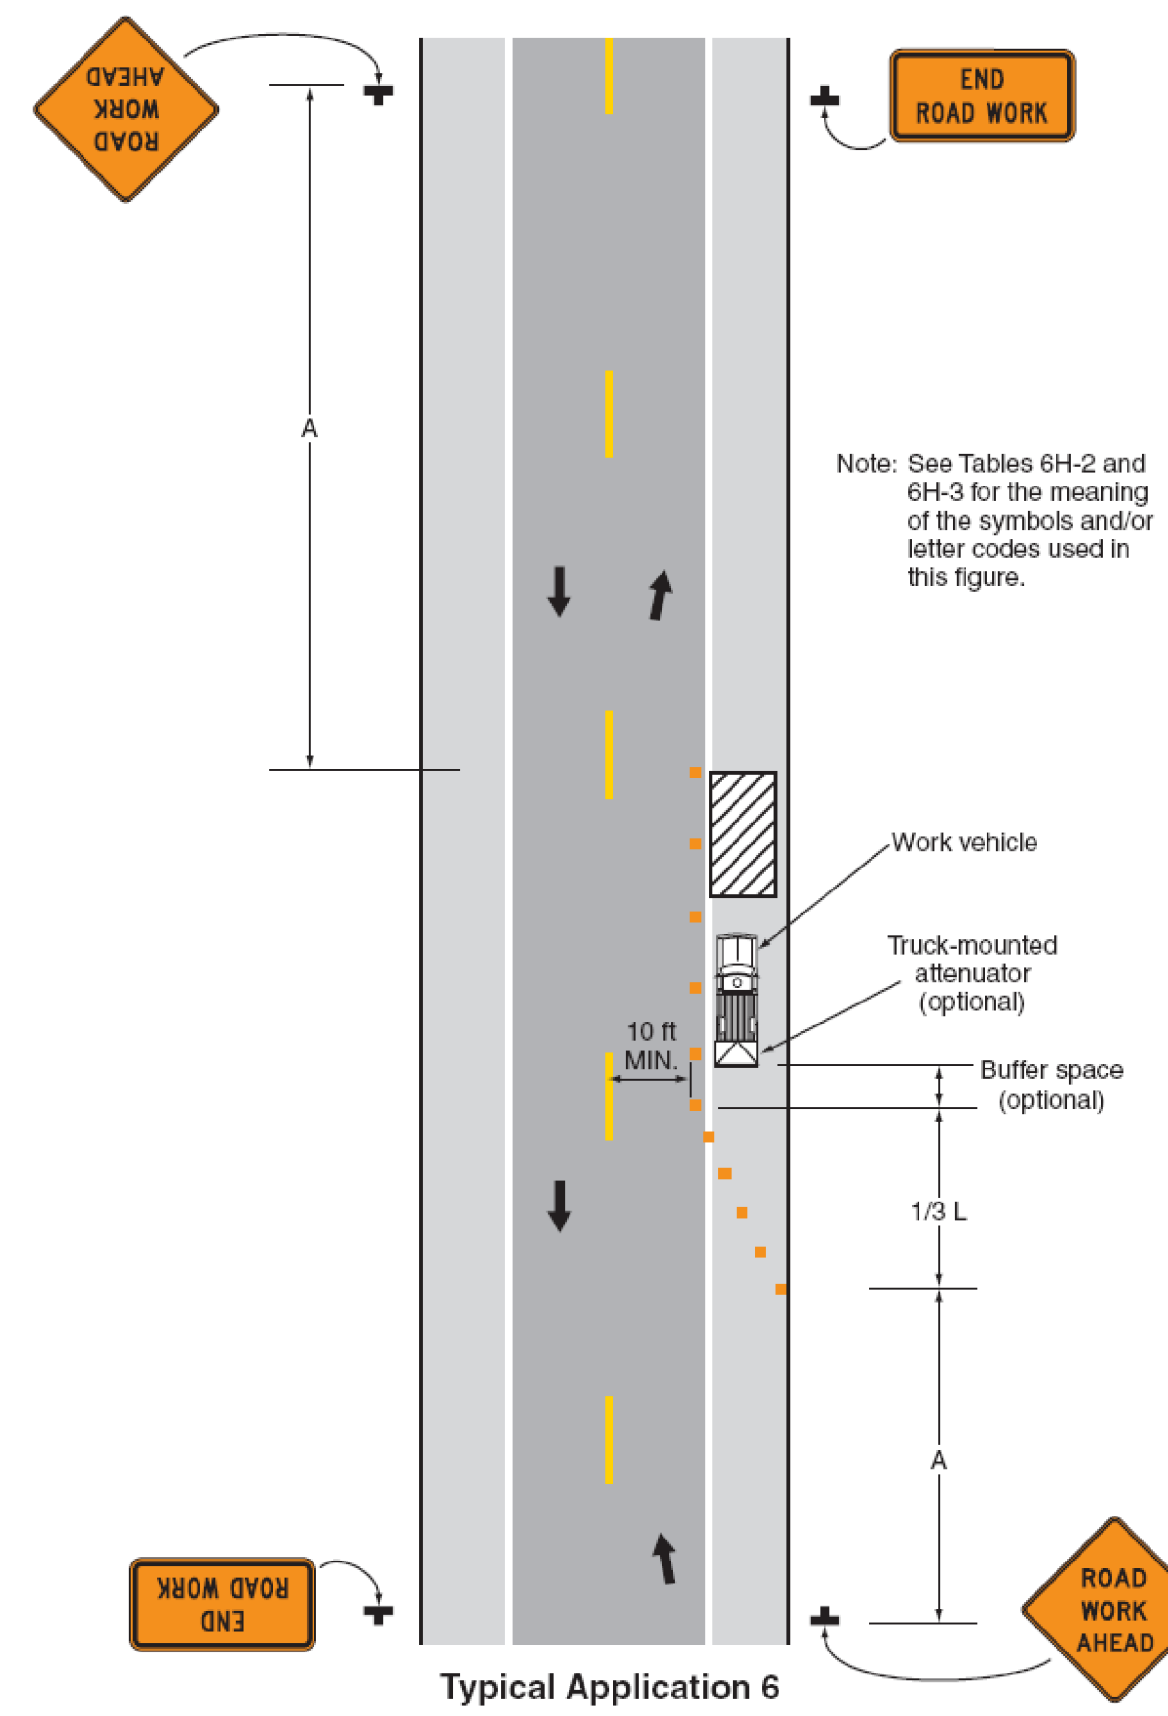


Figure 6H-10. Lane Closure on a Two-Lane Road Using Flaggers (TA-10)

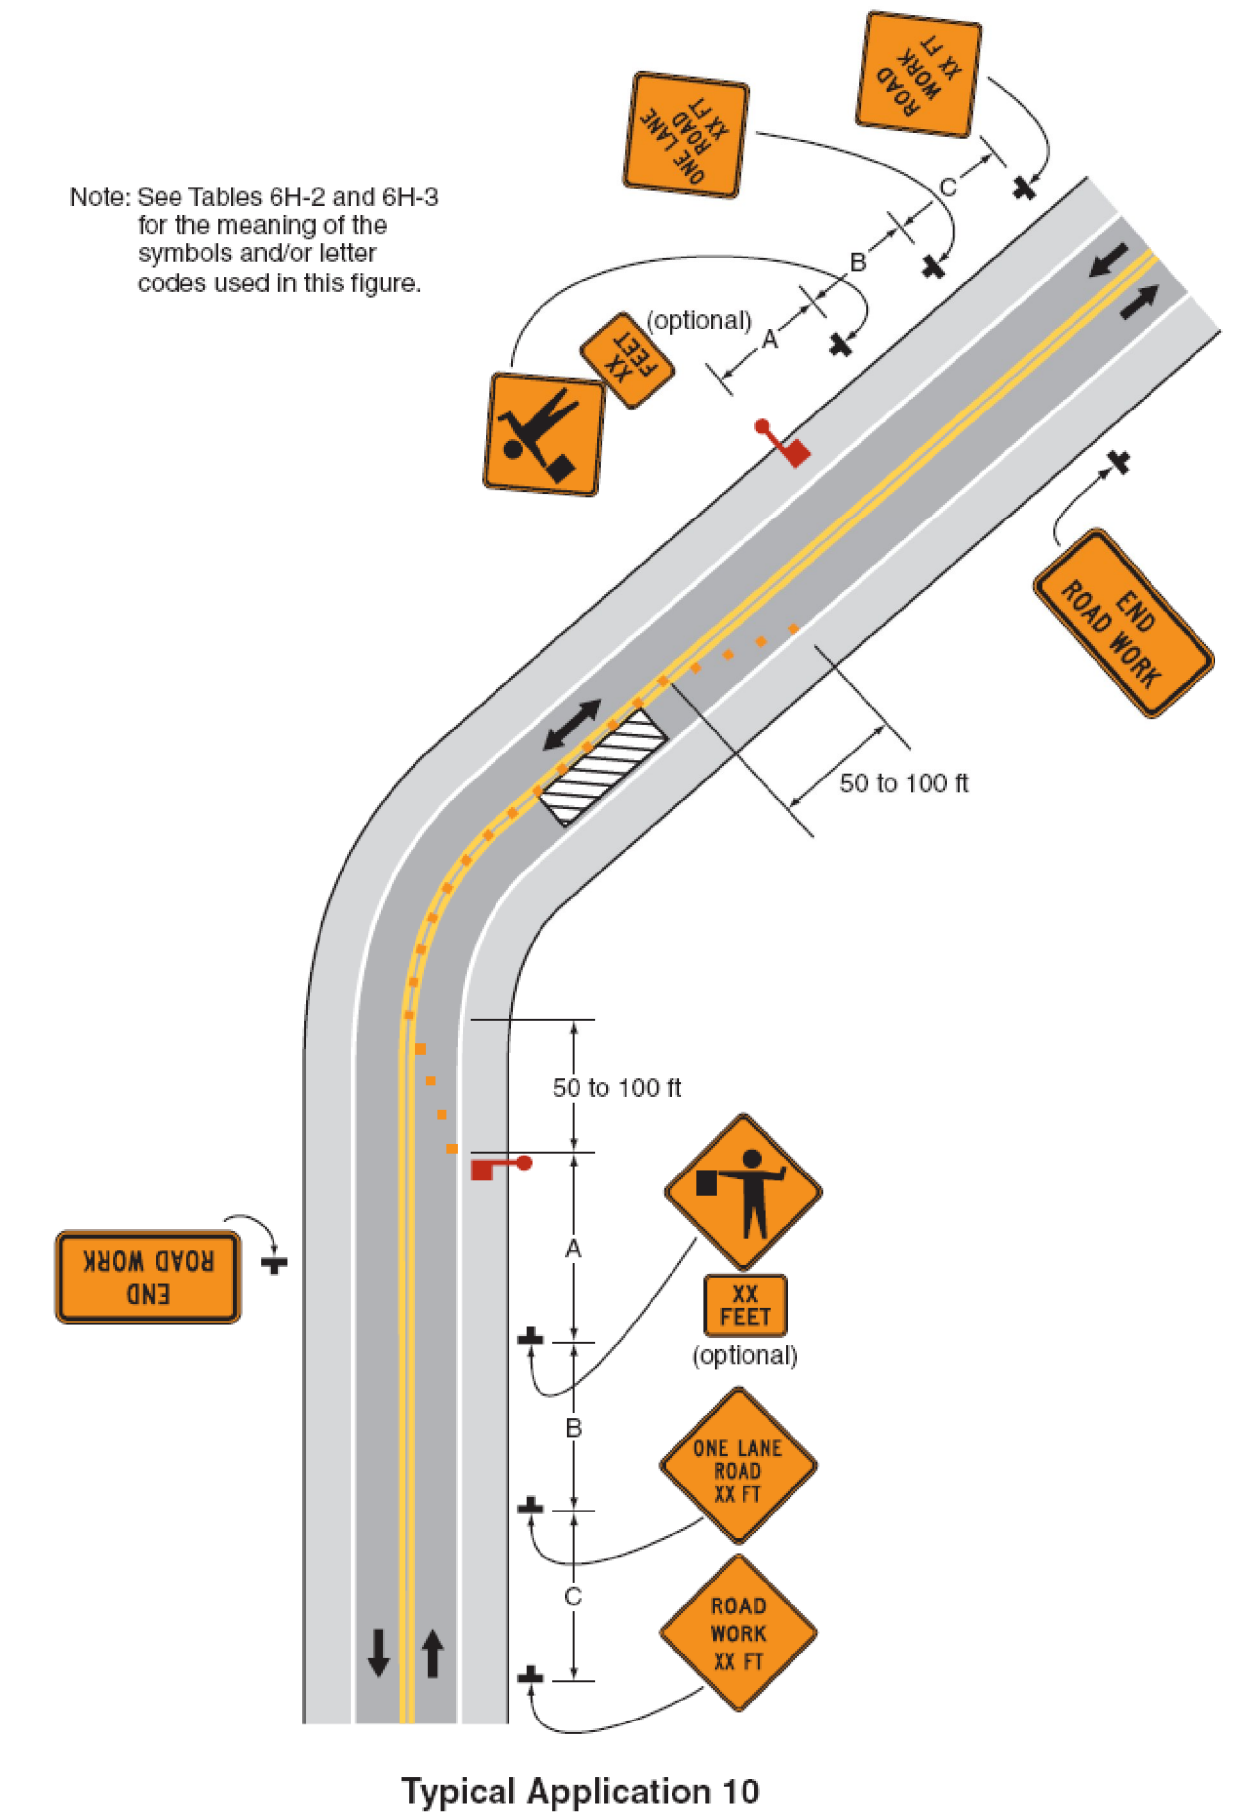

PROJECT NAME:	NORTHWEST REGION	FILE NAME:	I0k016_wrk.dgn	PLOT DATE:	13-SEP-2012 15:50
PROJECT NUMBER:	STPG SIGN HRRR(4)	PROJECT LEADER:	JLS	DRAWN BY:	NLA
		DESIGNED BY:	NLA	CHECKED BY:	JLS
		TRAFFIC CONTROL SHEET 2		SHEET	64 OF 64