

TOWNSTATE HIGHWAY INVENTORY FOR PAVEMENT MARKINGS

LINAL FT

LINAL FT STOP BAR


OF STOP LTRS

OF SCHOOL LTRS

* NOTE ALL LOCATIONS ARE MEASURED FROM THE CENTER OF THE INTERSECTING ROADWAYS FOR THAT INTERSECTION AND ARE APPROXIMATE. FIELD VERIFY BEFORE INSTALLING OR AS DIRECTED BY THE ENGINEER.

TOWN/STATE HIGHWAY NAME	LOCATION	EXISTING PAVED/ GRAVEL	MAINLINE CENTERLINE BREAK	MAINLINE EDGE LINE BREAK	4" YELLOW CENTERLINE	4" WHITE EDGE LINE	8" WHITE LINE	STOP BAR	STOP SIGN	STOP LETTERS	YIELD SIGN	YIELD SYMBOLS	YIELD AHEAD LETTERS	STOP AHEAD LETTERS	STOP AHEAD SIGN	SCHOOL LETTERS	SCHOOL SIGN	GRINDING	REMARKS																			
BERKSHIRE																																						
BERSHIRE CENTER RD		PAVED														12	MM 0.520, RT	YES	INSTALL MARKINGS ADJACENT TO SCHOOL SIGN LOCATION																			
		PAVED															MM 0.714, LT	YES	INSTALL MARKINGS ADJACENT TO SCHOOL SIGN LOCATION																			
RICHFORD ROAD		PAVED	YES		MM 0.003 TO 0.008 CL												MM 0.064, LT	YES																				
WATERTOWER ROAD		PAVED	YES	167	MM 0.003 TO 0.008 CL		55			MM 0.003, LT MM 0.003, RT	YES YES	MM 0.004, LT MM 0.004, RT		8		9	MM 0.047, RT	YES																				
		PAVED																12	MM 0.003, LT MM 0.123, RT	YES YES	INSTALL MARKINGS ADJACENT TO SCHOOL SIGN LOCATION INSTALL MARKINGS ADJACENT TO SCHOOL SIGN LOCATION																	
CHARLOTTE																																						
HINESBURG ROAD		PAVED	YES	141	MM 0.003 TO 0.008 CL		28.9			MM 0.003, LT	YES					18	MM 0.060, LT	YES																				
																		12	MM 0.250, RT MM 0.493, LT	YES YES	INSTALL MARKINGS ADJACENT TO SCHOOL SIGN LOCATION INSTALL MARKINGS ADJACENT TO SCHOOL SIGN LOCATION																	
MT PHILO RD	MM 0.545, RT	PAVED	YES	101.8	MM 0.535 TO 0.540 CL STA 0+15 TO 0+40 CL					MM 0.540, RT STA 0+15, RT	YES YES	MM 0.539, RT STA 0+25, RT						18	MM 0.493, RT	YES	REMARKS	INSTALL MARKINGS ADJACENT TO STOP AHEAD SIGN LOCATION																
	MM 0.545, LT	PAVED			STA 0+15 TO 0+40 CL		29.9			STA 0+15, LT	YES	STA 0+25, LT								8	REMARKS	YES	INSTALL MARKINGS ADJACENT TO STOP AHEAD SIGN LOCATION															
HINESBURG ROAD		PAVED	YES		MM 0.550 TO 0.558 CL					MM 0.550, LT	YES	MM 0.551, LT								18	MM 0.610, LT	YES																
SPEAR ST EXT	MM 2.285, RT	PAVED	YES	103	MM 2.275 TO 2.280 CL STA 0+15 TO 0+40 CL		28.9			MM 2.280, RT STA 0+15, RT	YES YES	MM 2.279, RT STA 0+25, RT		8							18	MM 2.220, RT	YES	REMARKS	INSTALL MARKINGS ADJACENT TO STOP AHEAD SIGN LOCATION													
				154	STA 0+15 TO 0+40 CL		25.6			STA 0+15, LT	YES	STA 0+25, LT									8	REMARKS	YES	INSTALL MARKINGS ADJACENT TO STOP AHEAD SIGN LOCATION														
SPEAR ST	MM 2.285, LT	PAVED			STA 0+15 TO 0+40 CL																				REMARKS	YES	INSTALL MARKINGS ADJACENT TO STOP AHEAD SIGN LOCATION											
HINESBURG ROAD		PAVED	YES		MM 2.290 TO 2.295 CL					MM 2.290, LT	YES	MM 2.300, LT									9	MM 2.370, LT	YES															
DEPOST ST DORSET ST	MM 3.100, LT	PAVED		50	STA 0+15 TO 0+40 CL		22			STA 0+15, LT	YES	STA 0+25, LT									12																	
BEAN RD	MM 3.285, RT	PAVED		50	STA 0+15 TO 0+40 CL		30.5			STA 0+15, RT	YES	STA 0+25, RT																										
FAIRFIELD																																						
POND RD	MM 2.723, RT	PAVED			MM 2.709 TO 2.714 CL	YES, SEE E-193	38			MM 2.714, RT	YES	MM 2.713, RT									9	MM 2.600, RT	YES														4" EDGELINE MM 2.723-2.737, RT ALONG POND RD	
		PAVED			MM 2.728 TO 2.737 CL	REMARKS																																
				204	MM 0.004 TO 0.013 CL	REMARKS																																4" EDGELINE MM 0.000 - 0.013, LT ALONG SHELDON WOOD RD EXTENDING LINE FROM POND RD
SHELDON WOODS RD	MM 3.285, RT	PAVED																																				
TOTAL					920.8		363					258.8					56 EA			99.0			36															

TOTAL LETTERS = 191.00

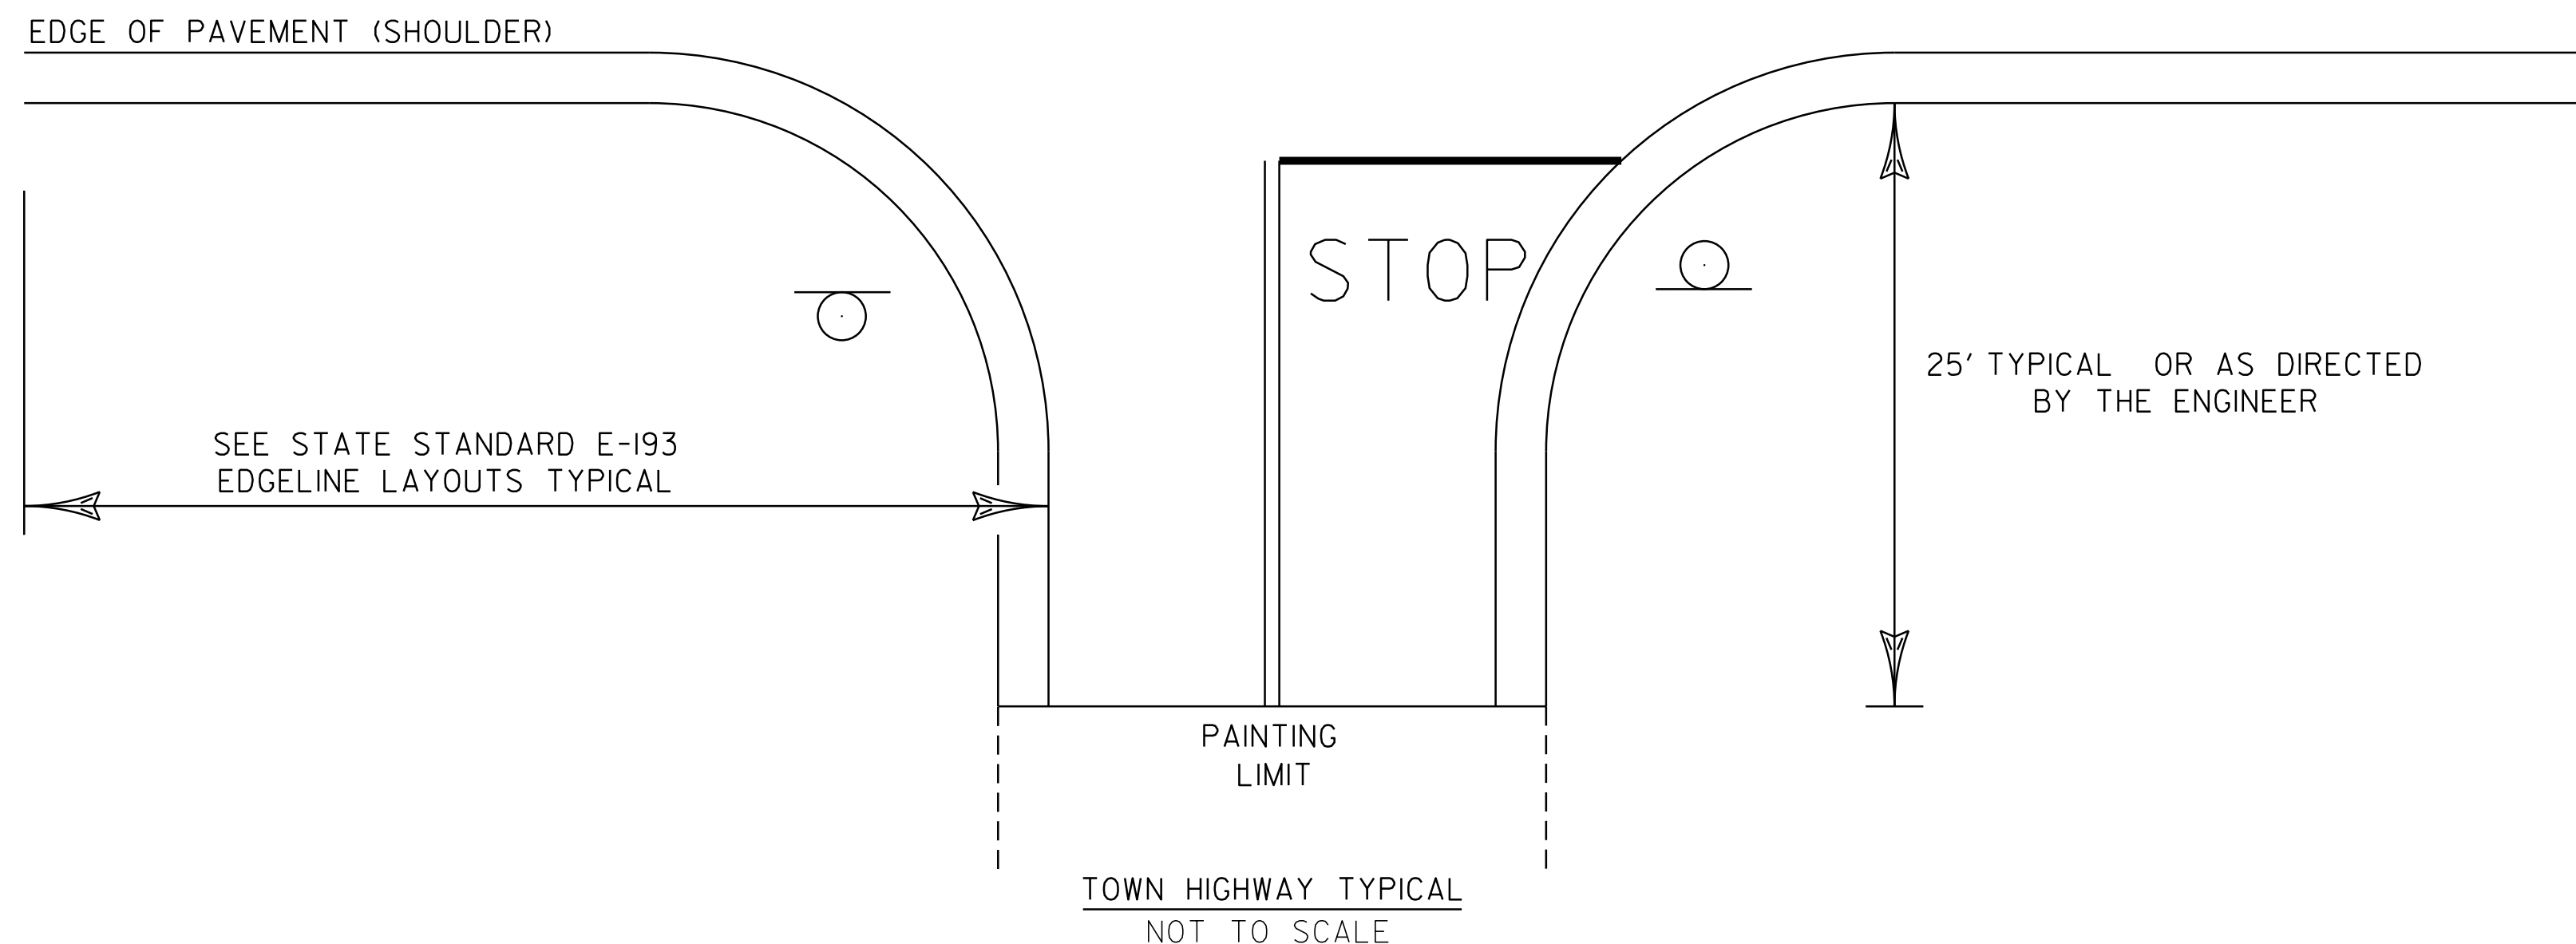

- NOTES:
- SEE STD E-121 FOR THE PLACEMENT OF STOP AND LEGAL LOAD LIMIT SIGNS.
 - SEE STD E-193 FOR THE PLACEMENT OF CENTERLINE, EDGELINE, STOP BARS, AND STOP LETTERS.

PROJECT NAME:	STATEWIDE NORTHWEST REGION
PROJECT NUMBER:	STP HRRR(9)
FILE NAME:	d10k318_wrk
PROJECT LEADER:	JLS
DESIGNED BY:	NLA
TOWN HIGHWAY PAVEMENT MARKING SHEET	SHEET 50 OF 54
PLOT DATE:	22-OCT-2012 13:05
DRAWN BY:	NLA
CHECKED BY:	JLS