




VD1-1

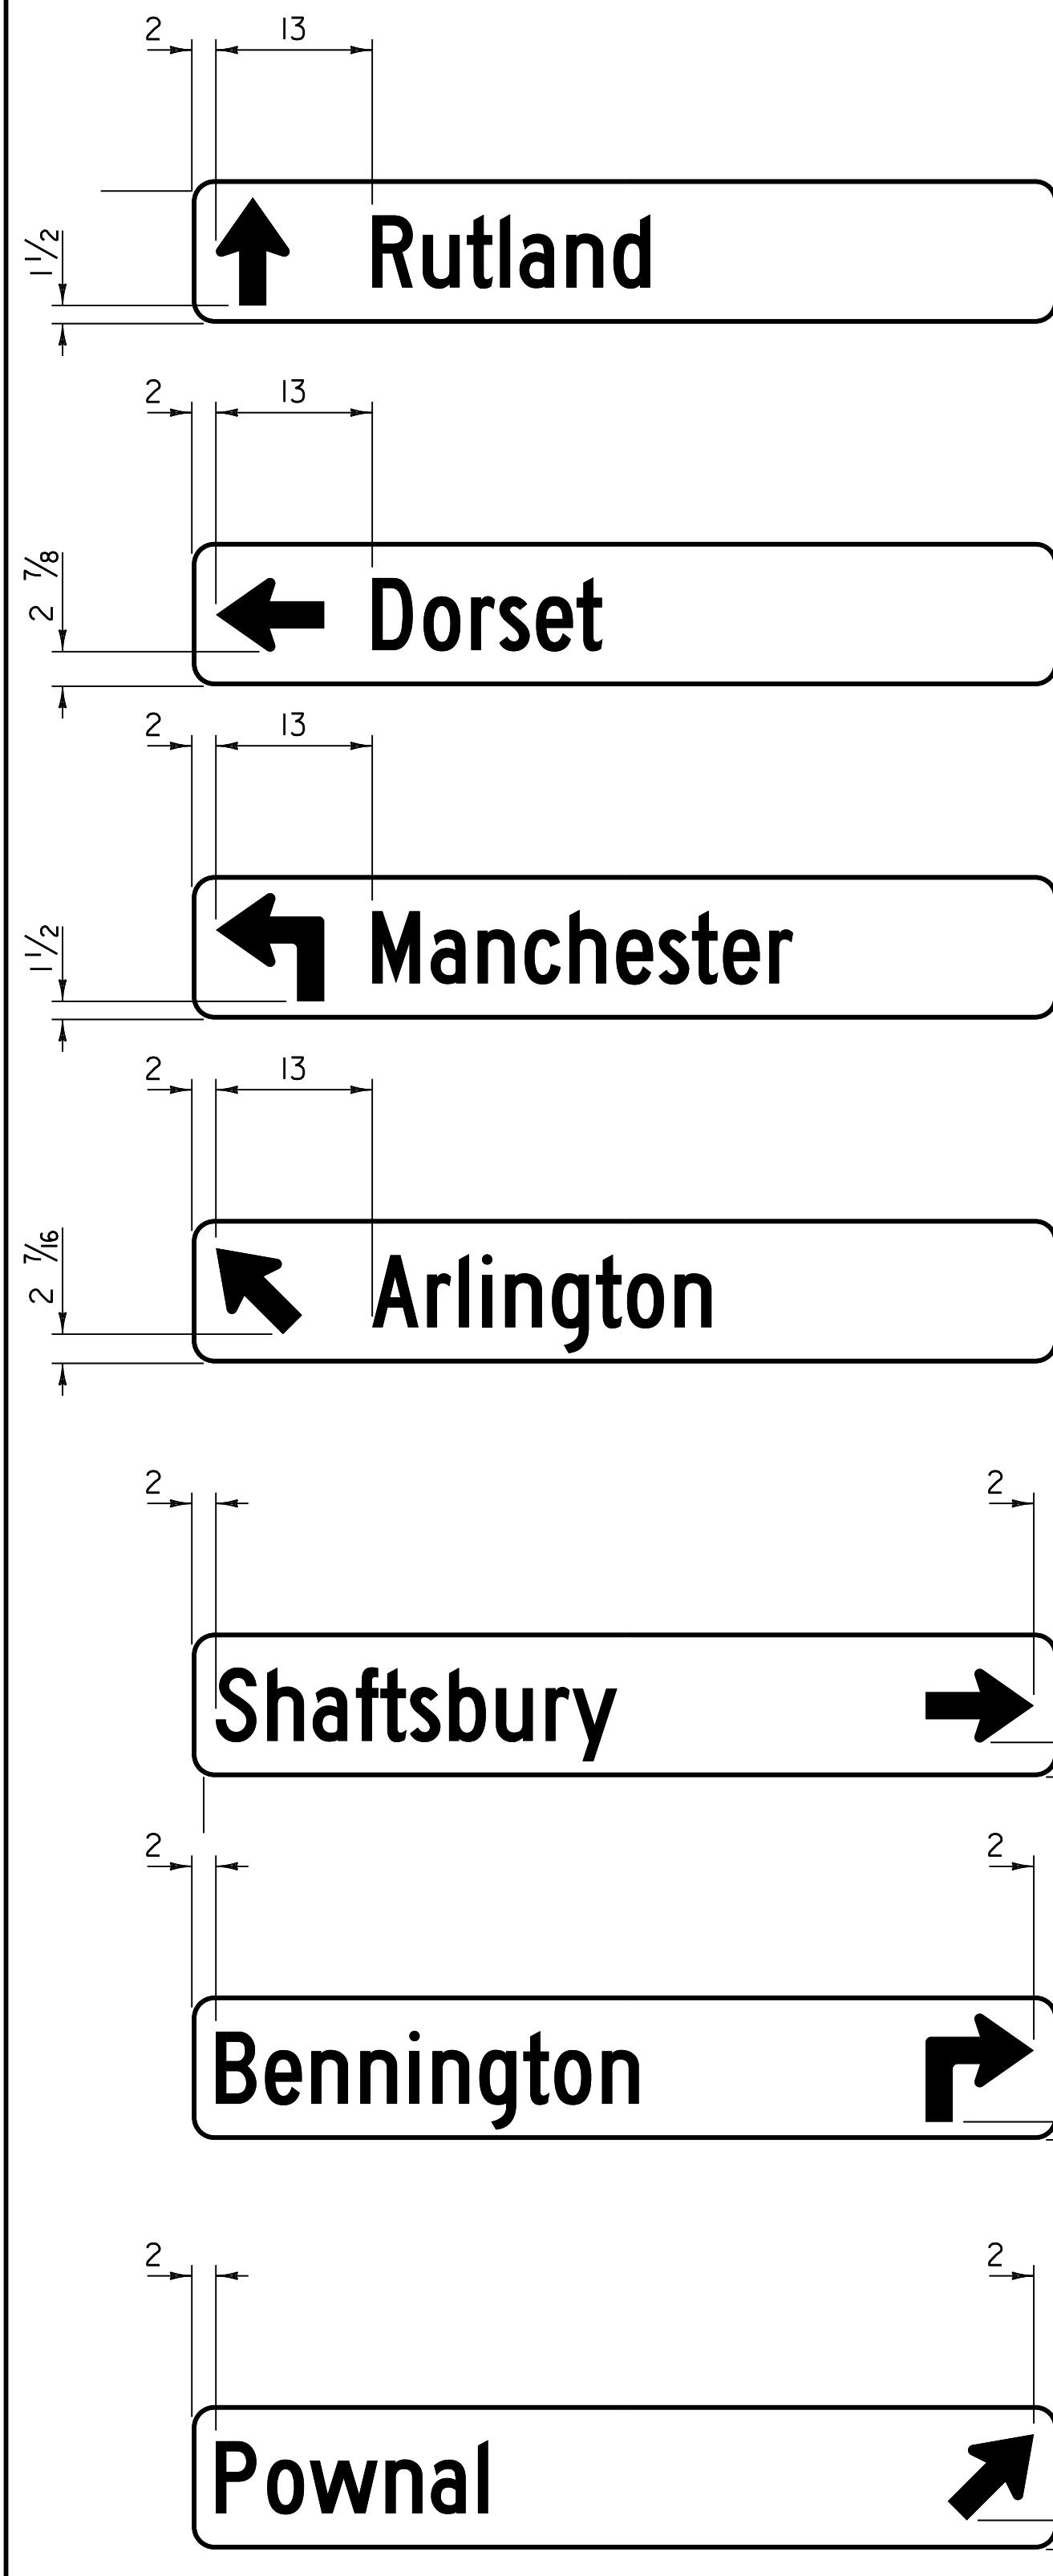


VD1-1A

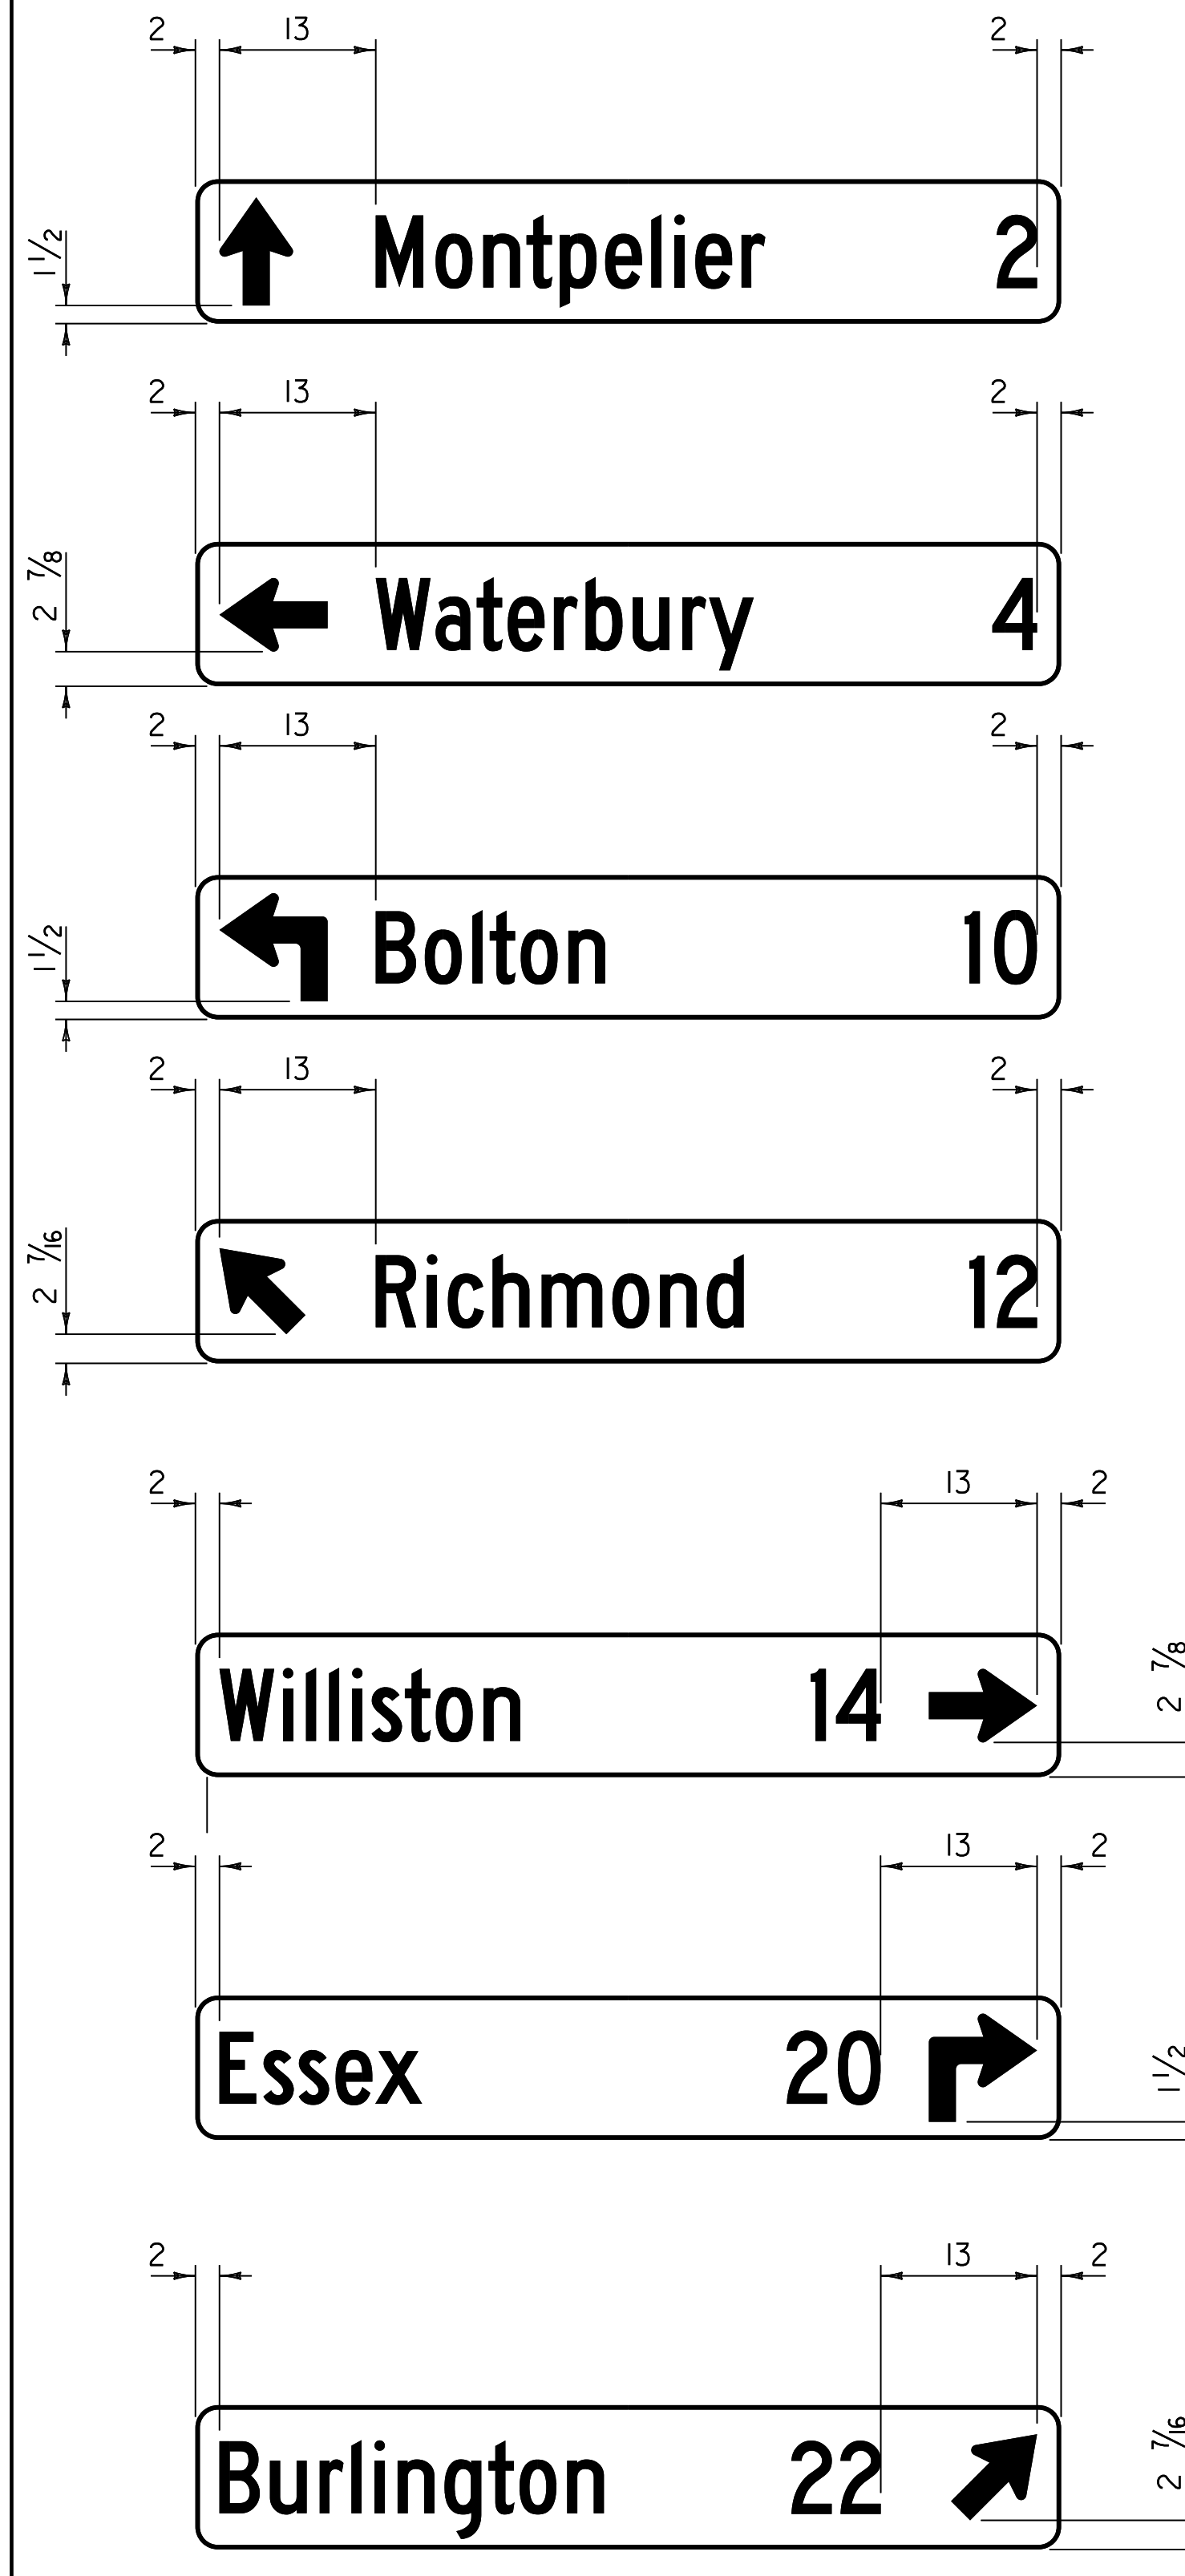


VD2-1

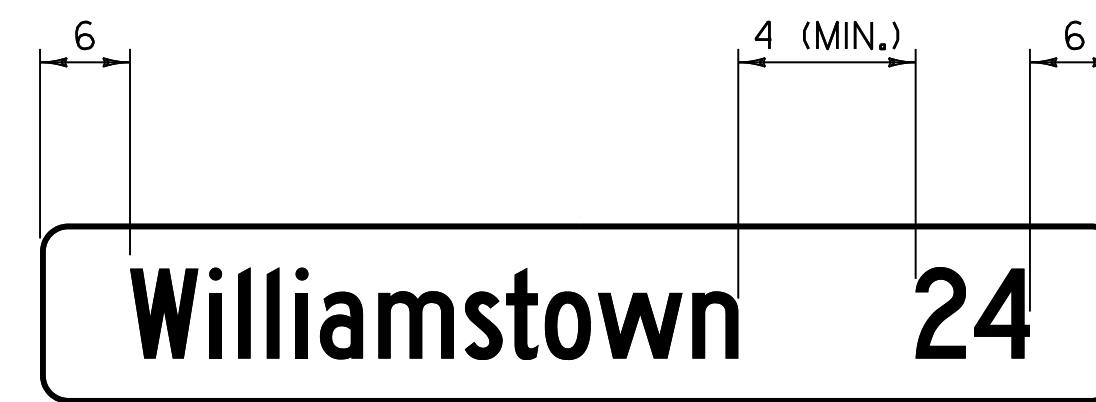

VD2-1S


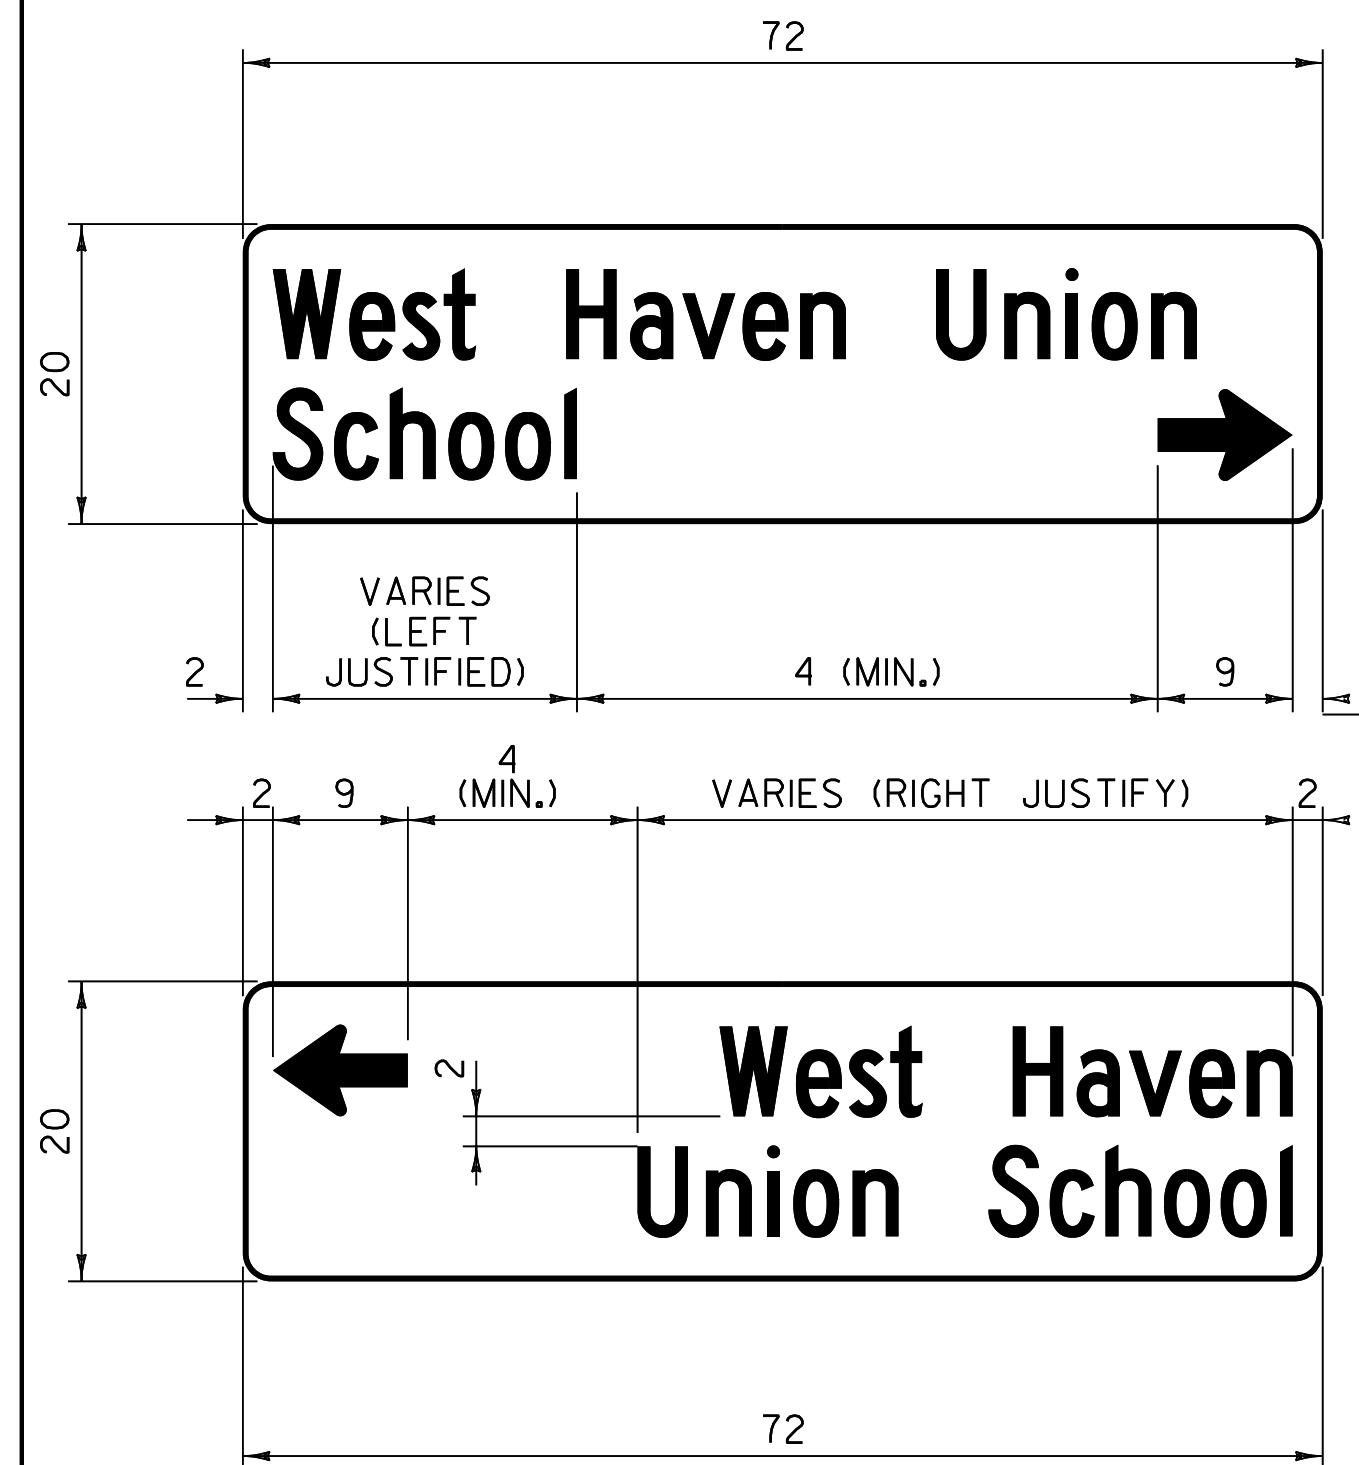


VR-017

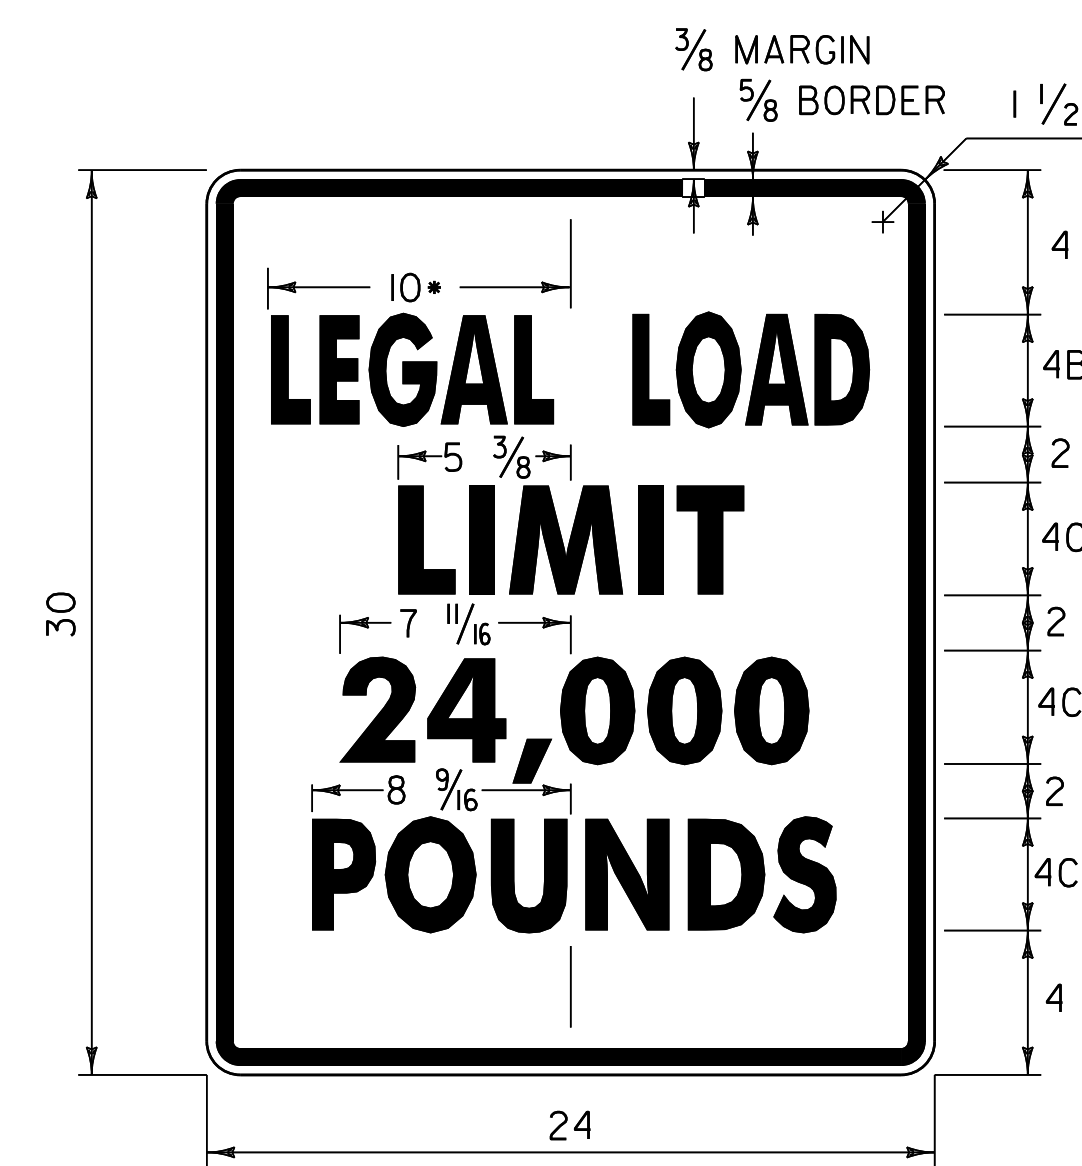

* REDUCE SPACING 50 %
LINE 3 ALTERNATE - 16,000

1.500" RADIUS, 0.625" BORDER, 0.375" INDENT
COLORS: BLACK ON WHITE
TEXT STYLE: "LEGAL LOAD" B; "LIMIT" C;
"24,000" C; "POUNDS" C

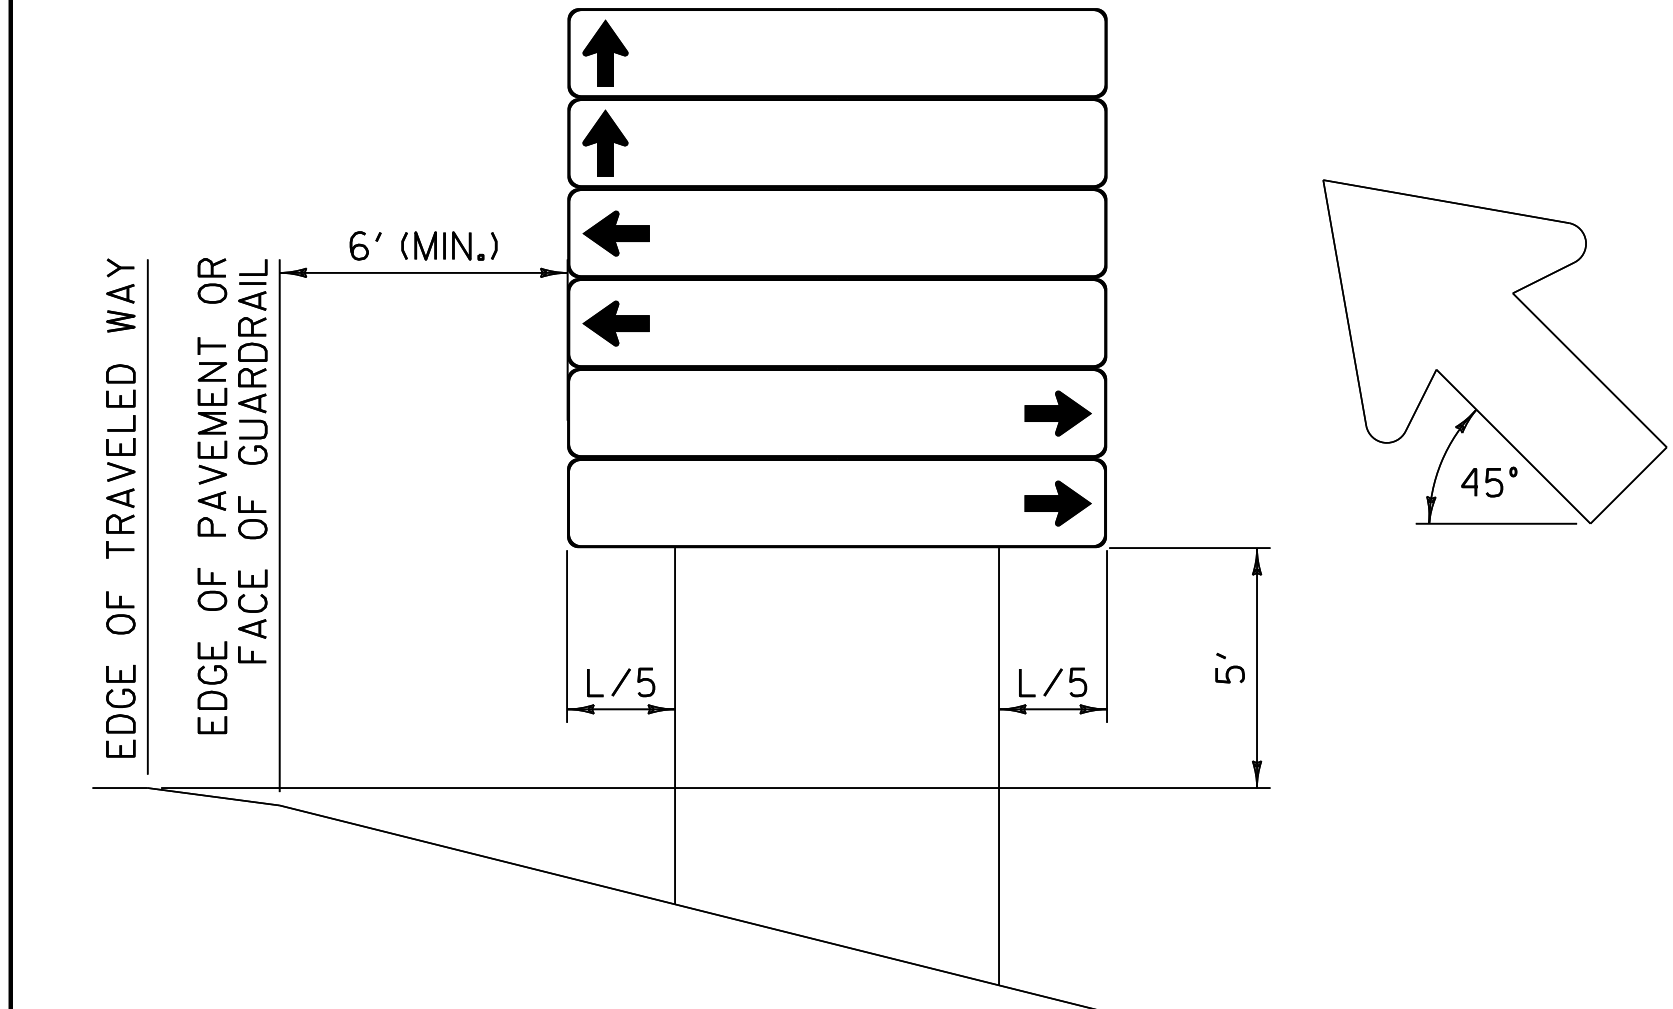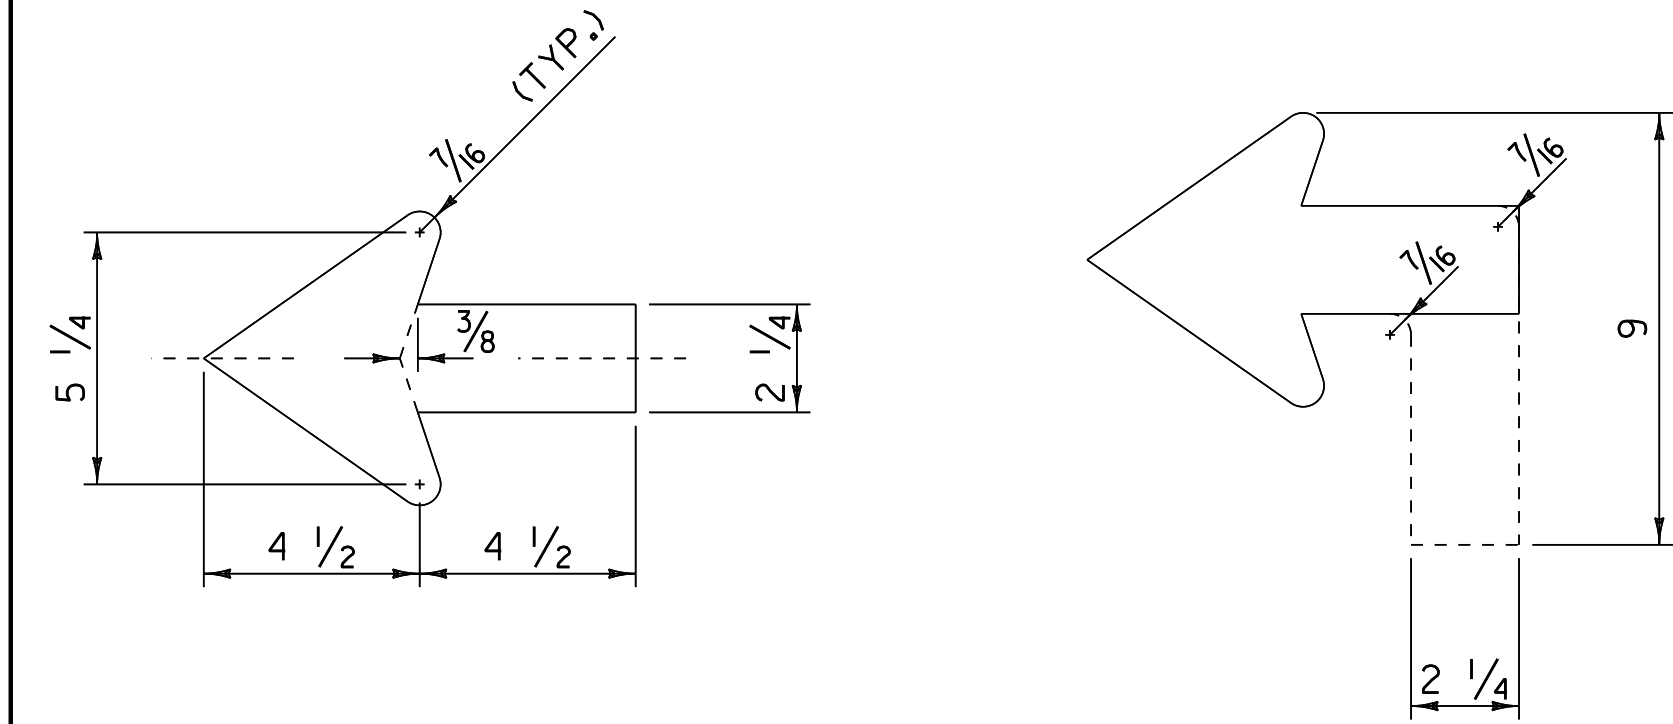

INSTALLATION DETAIL

D-BOARD NOTES:

- SIGN SUBSTRATE MATERIAL SHALL BE ALUMINUM SHEETING 0.125 INCHES MINIMUM THICKNESS.
- ALL SIGNS SHALL BE 72 INCH BY 12 INCH WITH CORNERS ROUNDED TO A 1/2 INCH RADIUS, UNLESS OTHERWISE NOTED.
- SIGNS SHALL HAVE A 3/8 INCH WIDE BORDER ROUNDED TO A 1/2 INCH RADIUS.
- SIGNS SHALL BE WHITE RETROREFLECTIVE LEGEND ON A GREEN RETROREFLECTIVE BACKGROUND, BOTH SHALL HAVE RETROREFLECTIVE SHEETING EQUAL TO OR EXCEEDING "AMERICAN ASSOCIATION OF STATE HIGHWAY AND TRANSPORTATION OFFICIALS" (AASHTO) M 268 L "AMERICAN SOCIETY FOR TESTING AND MATERIALS" (ASTM) D 4956J TYPE III.
- LEGEND SHALL BE CENTERED VERTICALLY
- LEGEND SHALL BE LOWER CASE WITH THE FIRST LETTERS CAPITALIZED.
- TEXT SIZE AND SERIES SHALL BE SIZED IN THIS ORDER UNTIL THE LEGEND FITS (EACH CAN BE REDUCED TO 80% SPACING): 6C; 6B; 5C; 5B; 4C; 4B.
- SEQUENCE OF ARROWS TO BE AS SHOWN, TOP TO BOTTOM.
- SIGNS SHALL BE LIMITED TO TWO PER DIRECTION PER INSTALLATION WITH A MAXIMUM OF 6 SIGNS.
- ALL DIMENSIONS IN INCHES, UNLESS OTHERWISE NOTED.

| | |
|-----------------------------|----------------------------|
| PROJECT NAME: | STATEWIDE SOUTHWEST REGION |
| PROJECT NUMBER: | STP HRRR(II) |
| FILE NAME: | d10k318_wrk.dgn |
| PROJECT LEADER: | JLS |
| DESIGNED BY: | NLA |
| GENERAL SIGN DETAIL SHEET I | |
| PLOT DATE: | 22-OCT-2012 |
| DRAWN BY: | ITS |
| CHECKED BY: | JLS |
| SHEET 6 | OF 54 |