




VD1-1

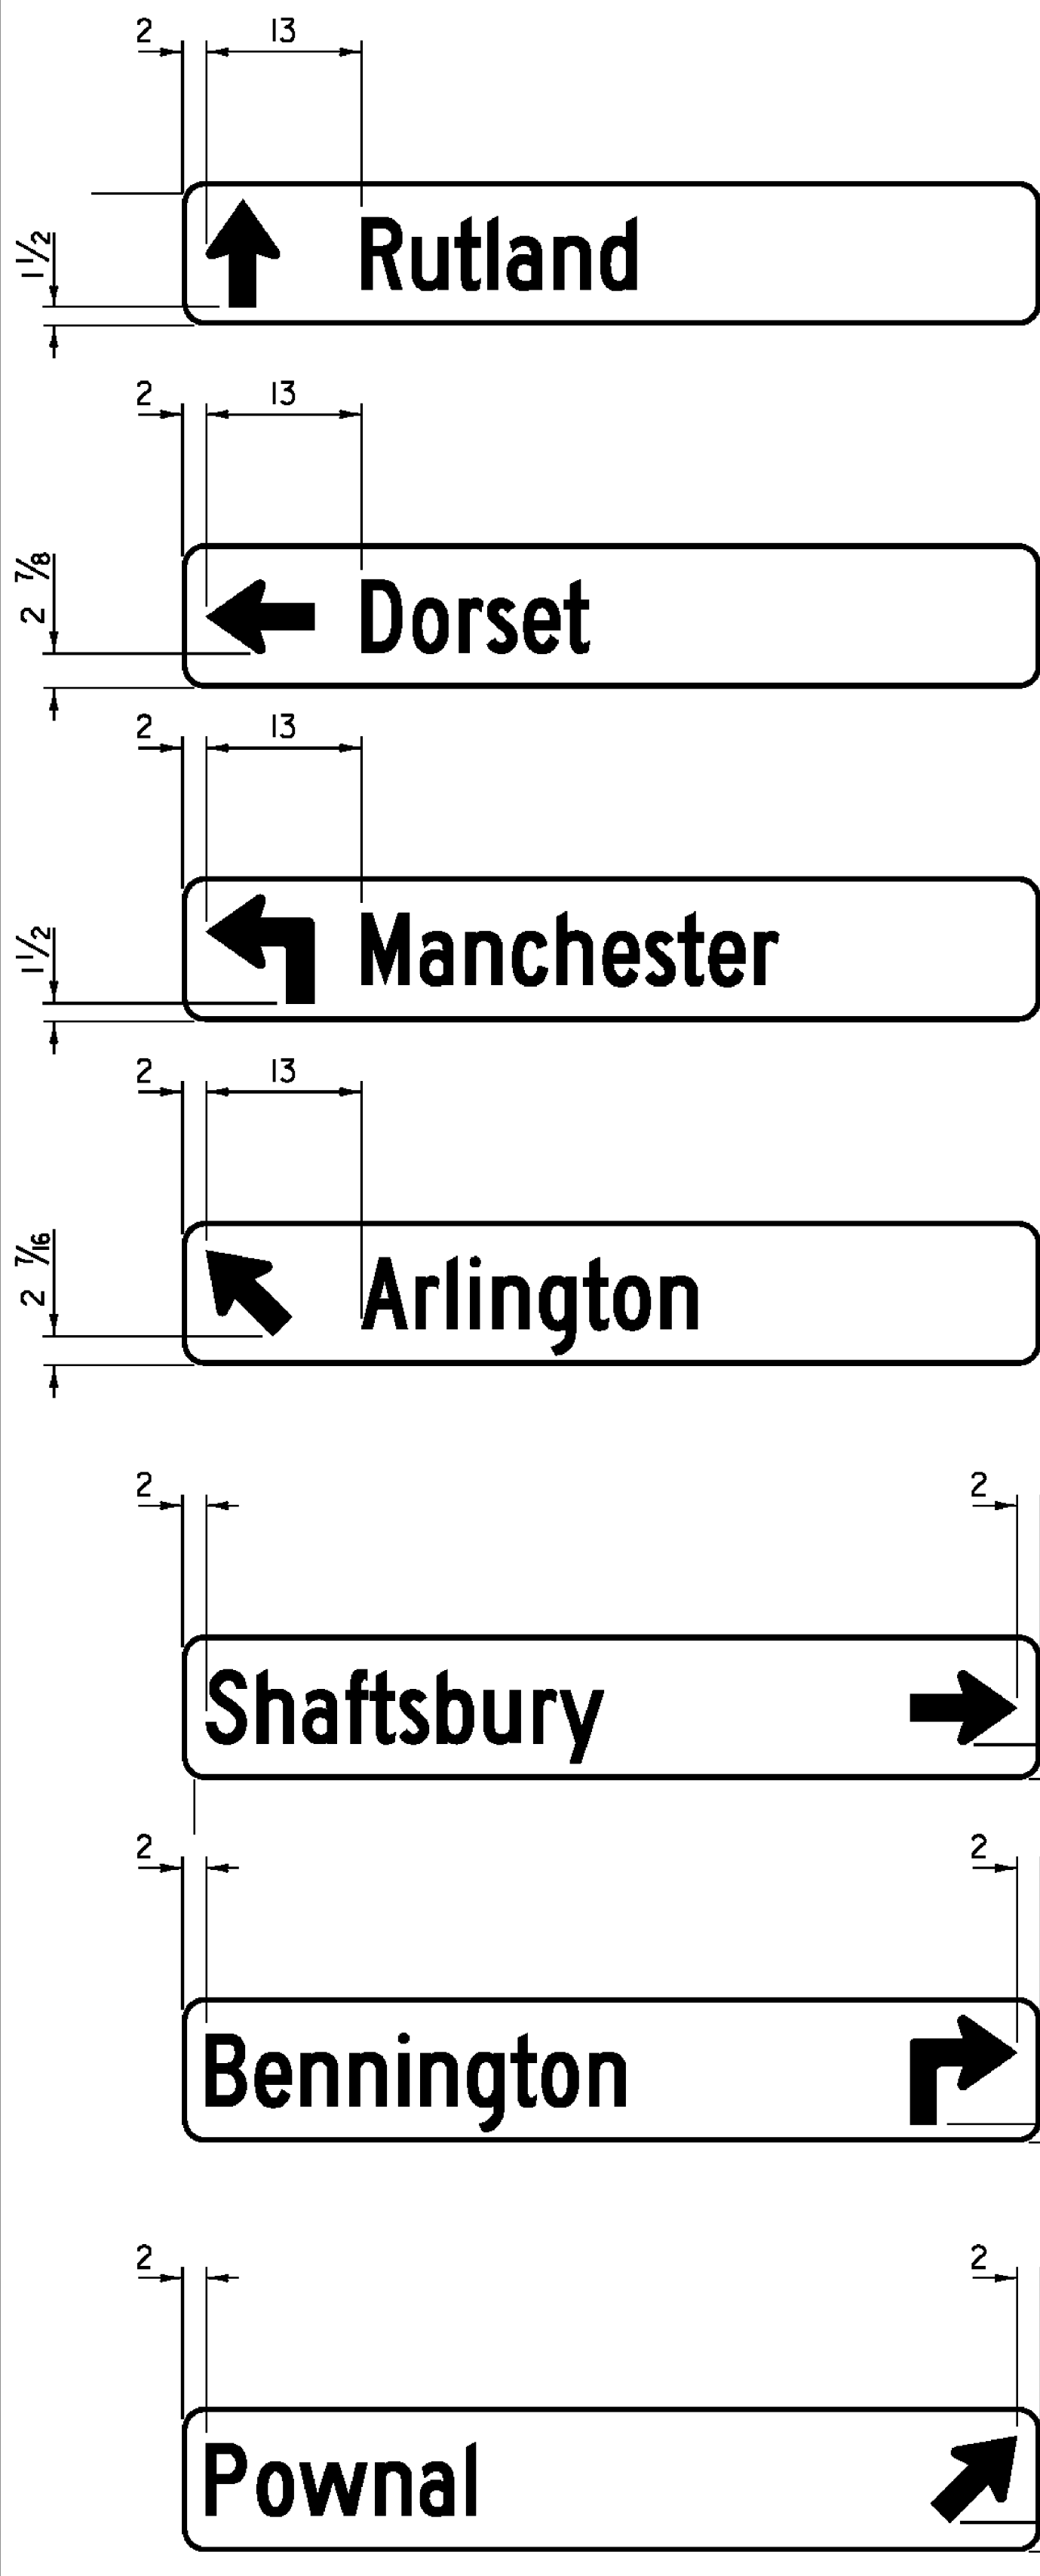


VD1-1A

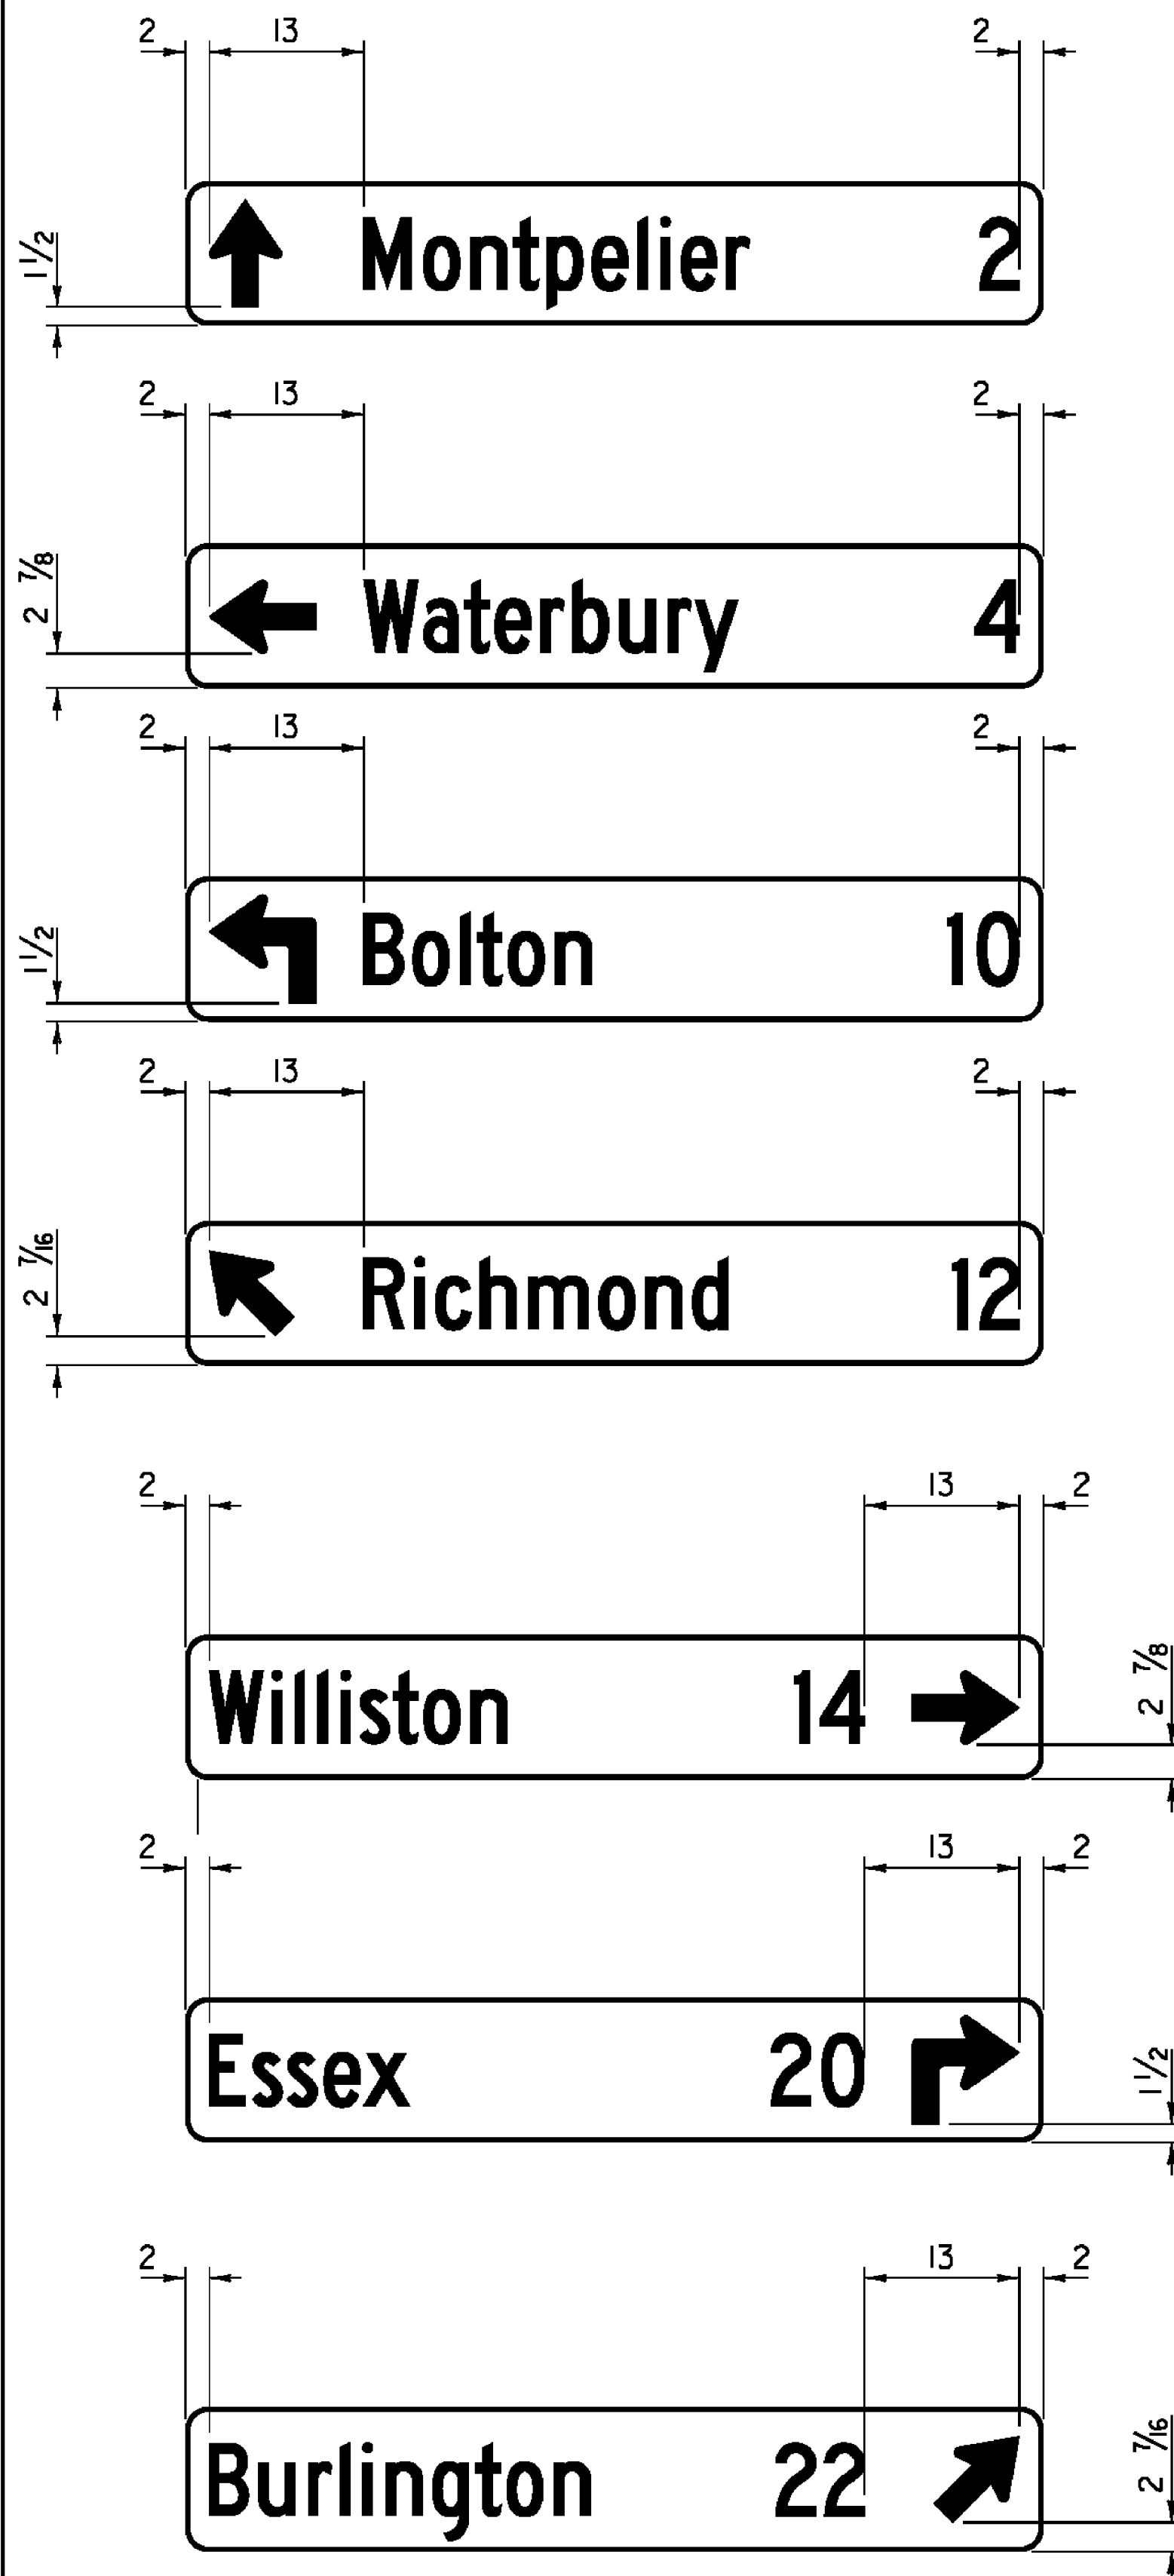


VD2-1

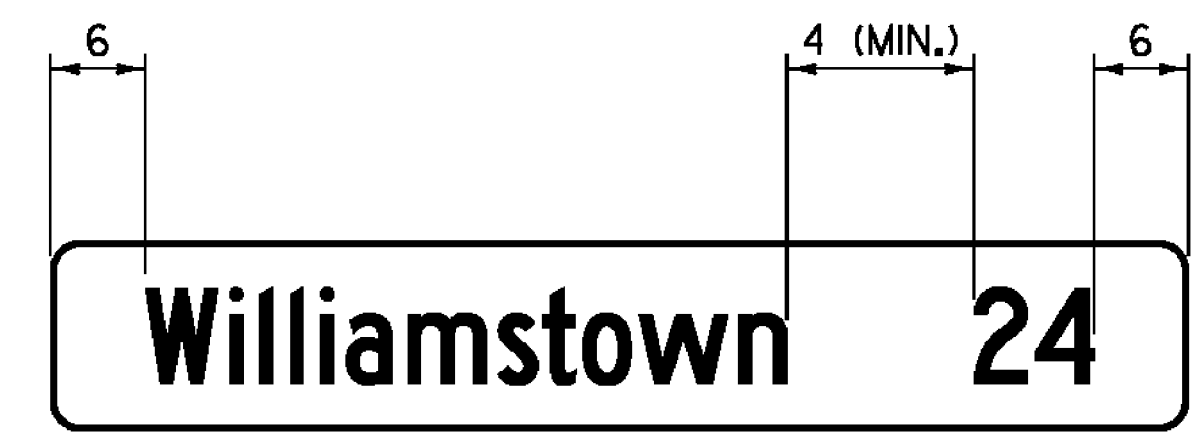



VD2-1S

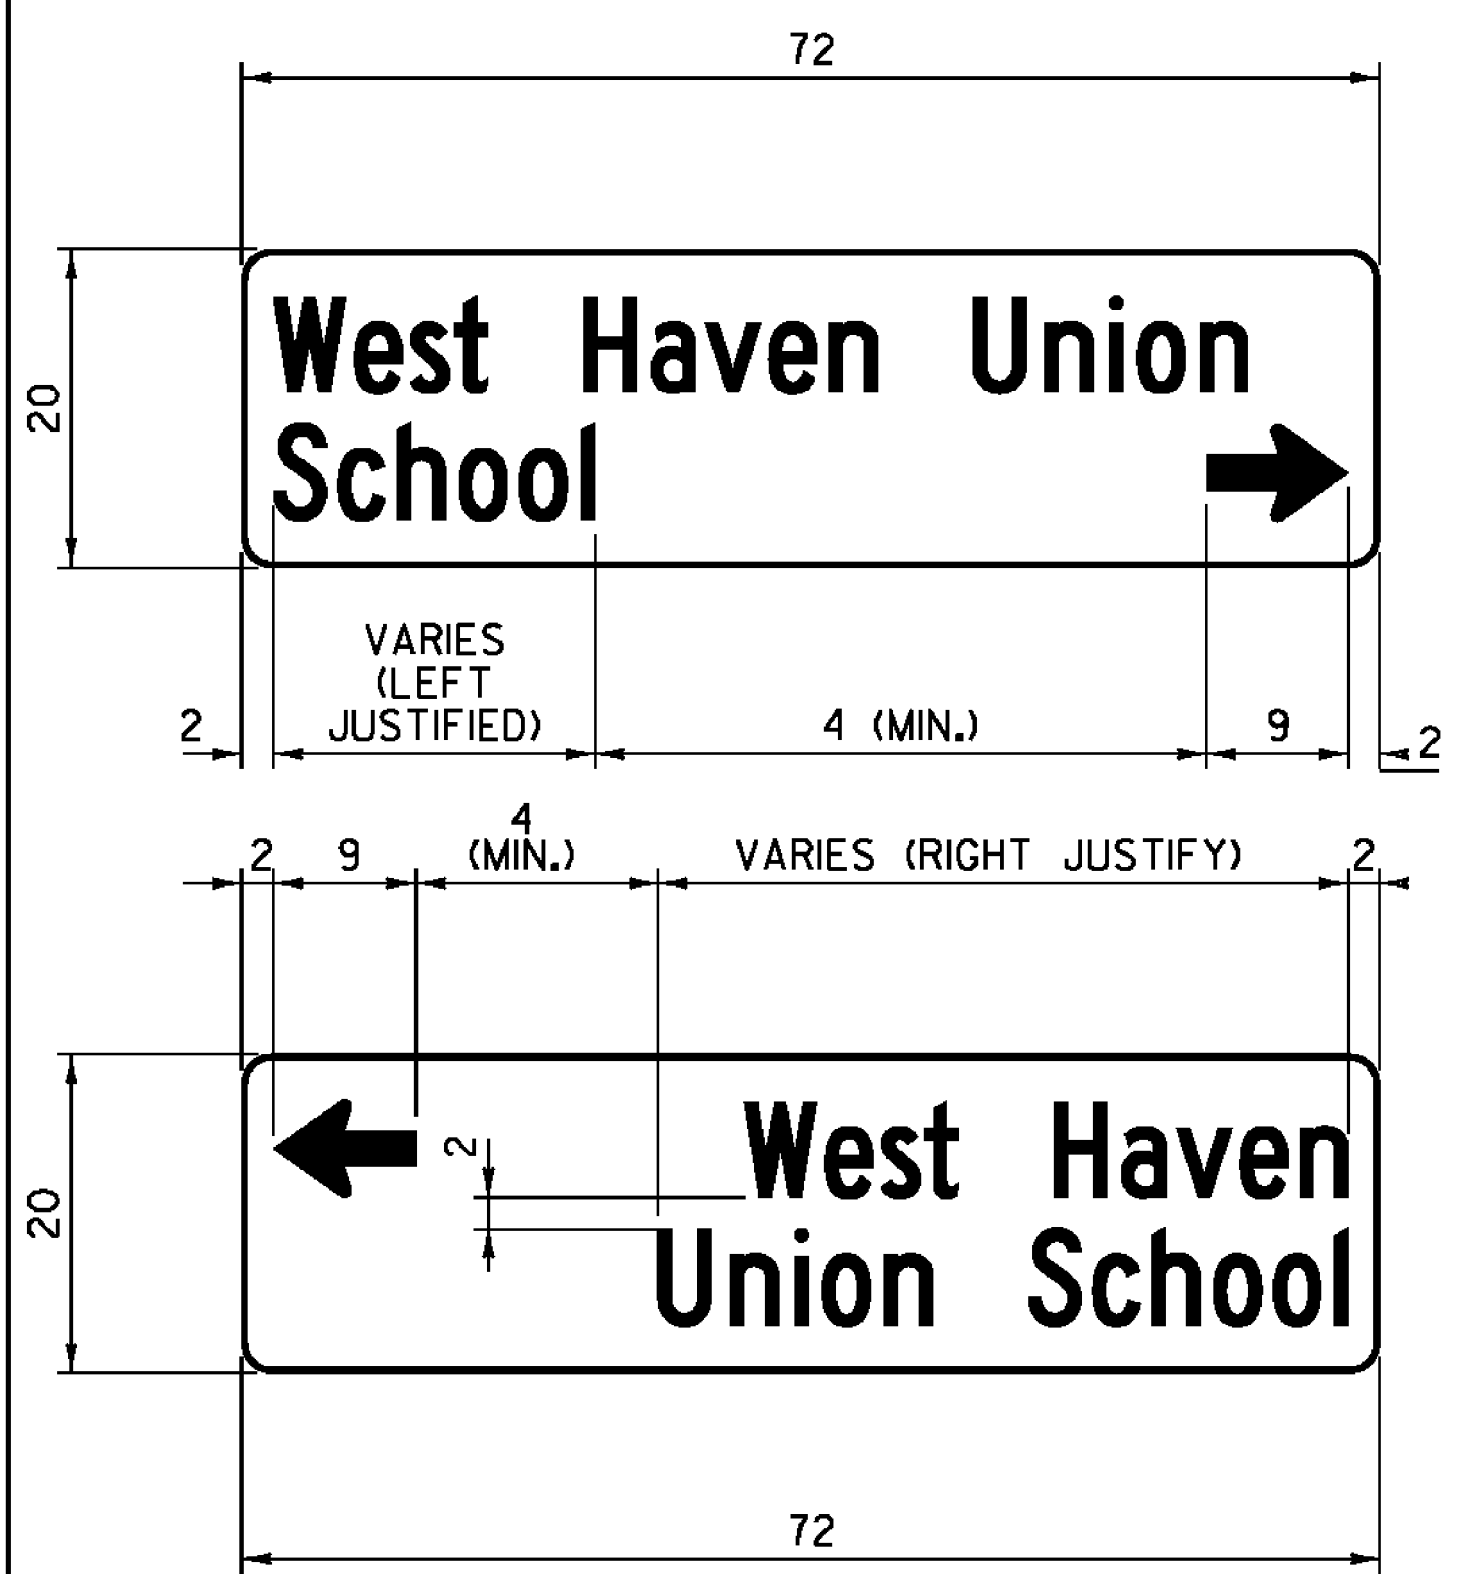

VR-017

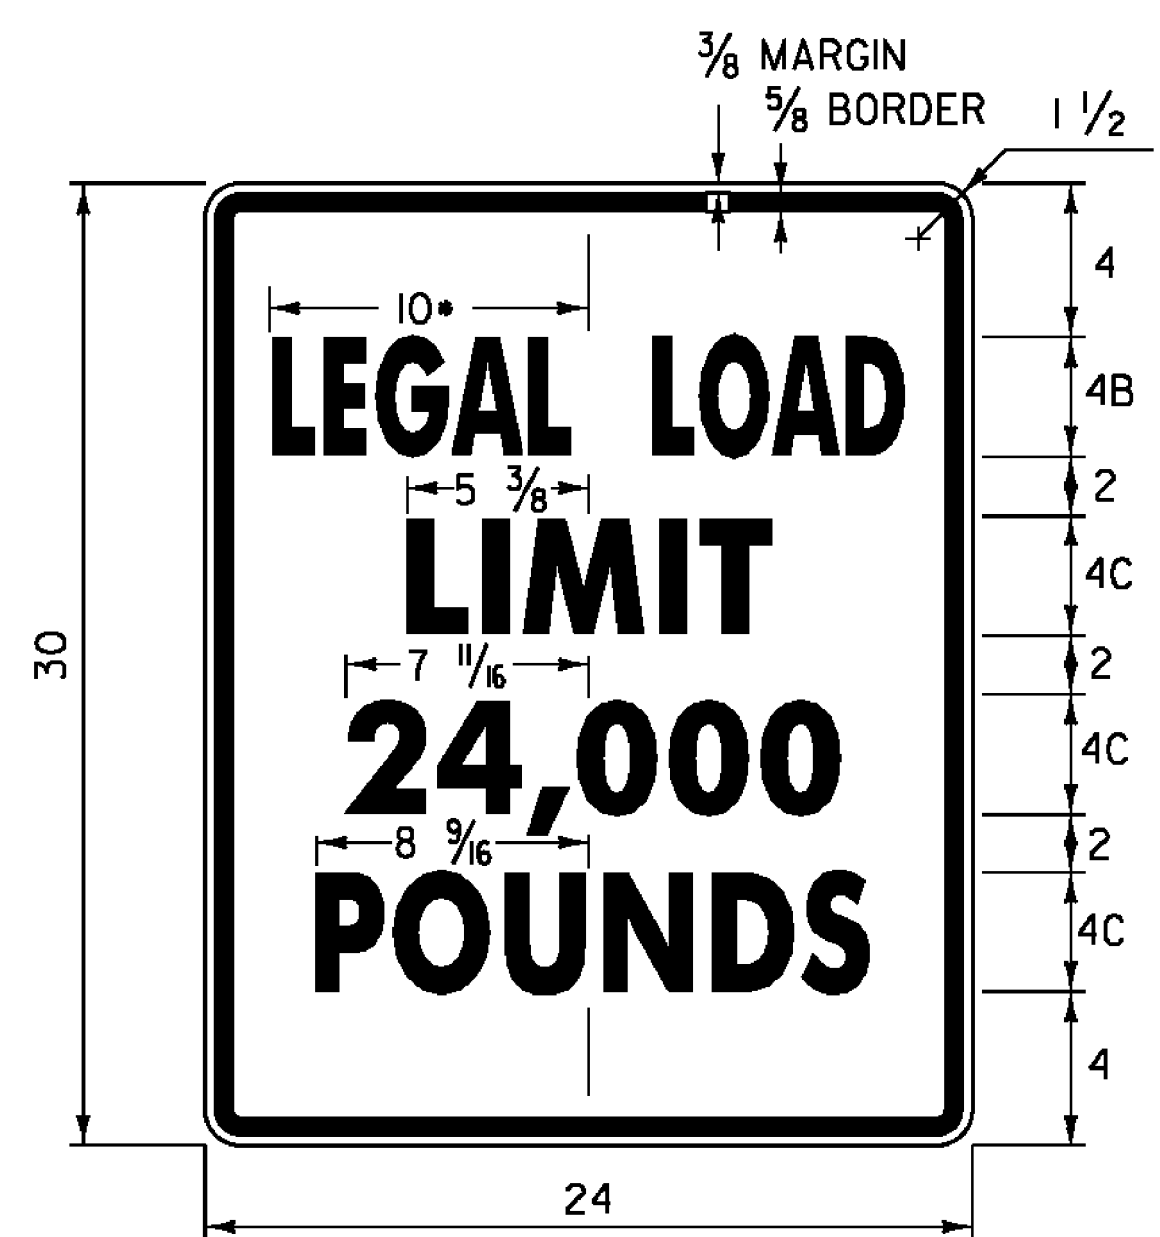

* REDUCE SPACING 50 %
LINE 3 ALTERNATE - 16,000
1.500" RADIUS, 0.625" BORDER, 0.375" INDENT
COLORS: BLACK ON WHITE
TEXT STYLE: "LEGAL LOAD" B; "LIMIT" C;
"24,000" C; "POUNDS" C

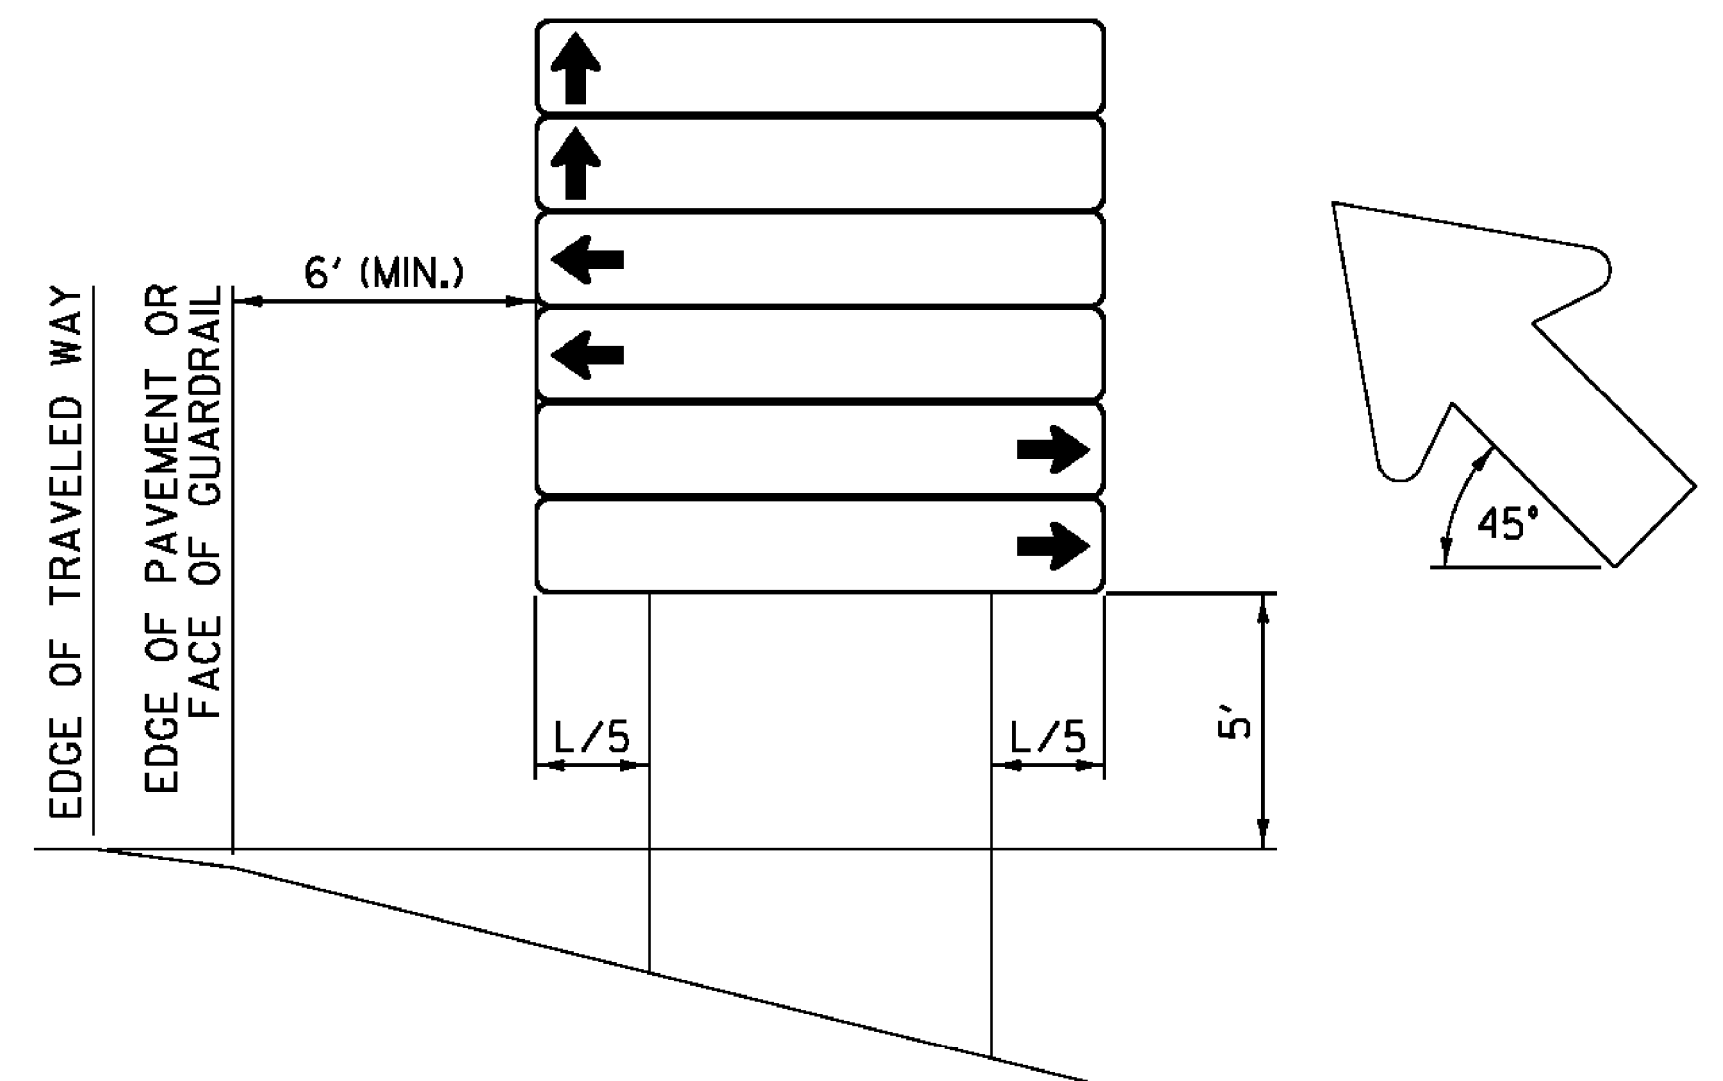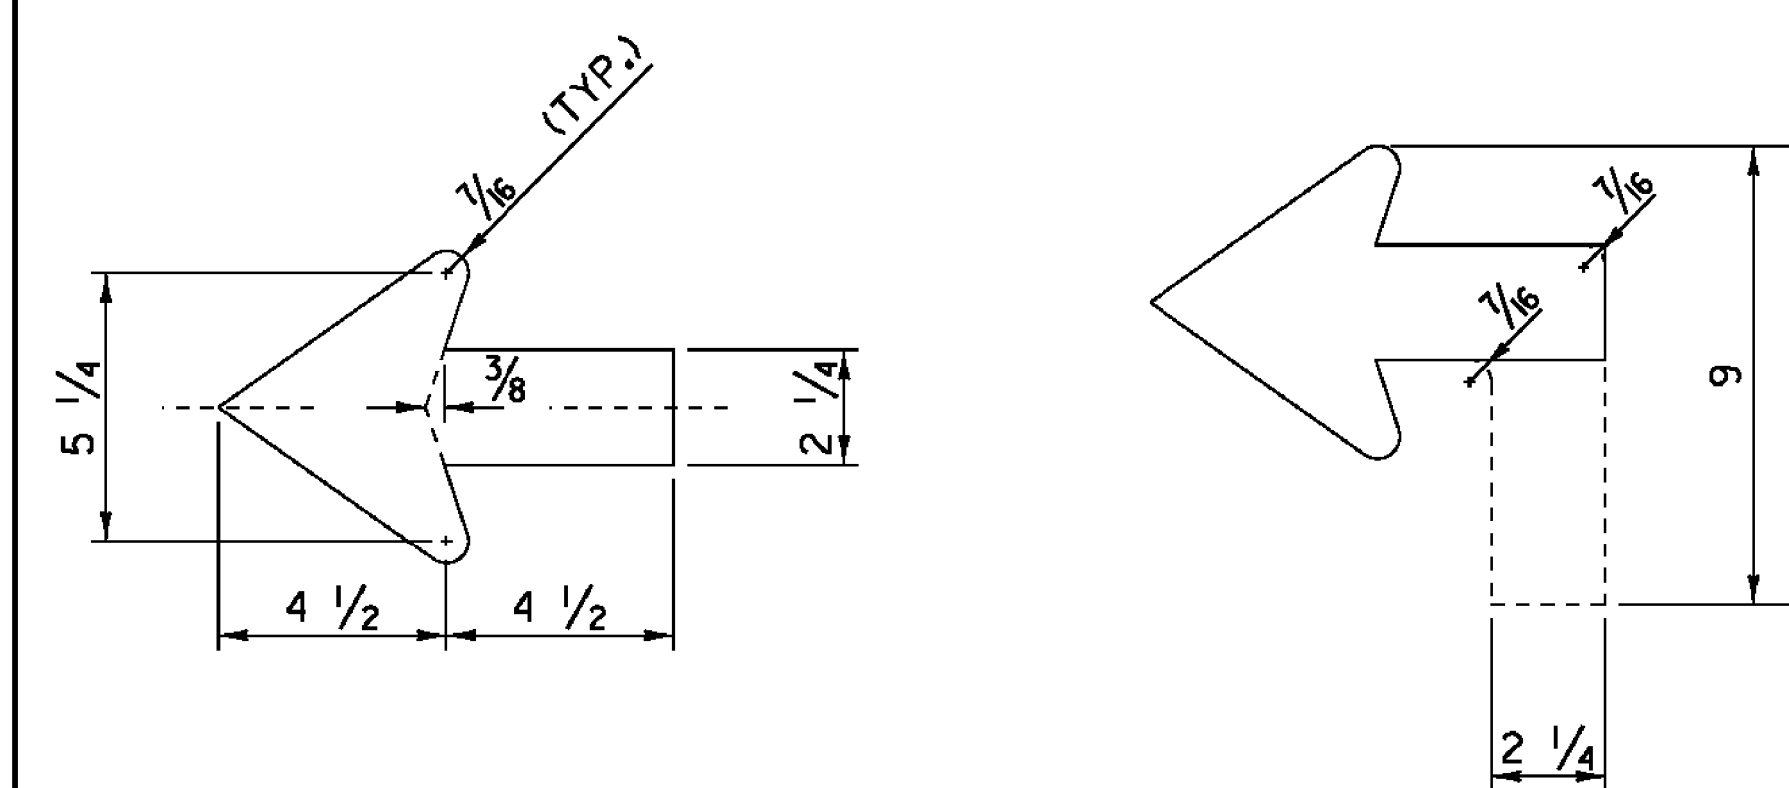

INSTALLATION DETAIL

D-BOARD NOTES:

- SIGN SUBSTRATE MATERIAL SHALL BE ALUMINUM SHEETING 0.125 INCHES MINIMUM THICKNESS.
- ALL SIGNS SHALL BE 72 INCH BY 12 INCH WITH CORNERS ROUNDED TO A 1/2 INCH RADIUS, UNLESS OTHERWISE NOTED.
- SIGNS SHALL HAVE A 3/8 INCH WIDE BORDER ROUNDED TO A 1/2 INCH RADIUS.
- SIGNS SHALL BE WHITE RETROREFLECTIVE LEGEND ON A GREEN RETROREFLECTIVE BACKGROUND, BOTH SHALL HAVE RETROREFLECTIVE SHEETING EQUAL TO OR EXCEEDING "AMERICAN ASSOCIATION OF STATE HIGHWAY AND TRANSPORTATION OFFICIALS" (AASHTO) M 268 ("AMERICAN SOCIETY FOR TESTING AND MATERIALS" (ASTM) D 4956) TYPE III.
- LEGEND SHALL BE CENTERED VERTICALLY
- LEGEND SHALL BE LOWER CASE WITH THE FIRST LETTERS CAPITALIZED.
- TEXT SIZE AND SERIES SHALL BE SIZED IN THIS ORDER UNTIL THE LEGEND FITS (EACH CAN BE REDUCED TO 80% SPACING): 6C; 6B; 5C; 5B; 4C; 4B.
- SEQUENCE OF ARROWS TO BE AS SHOWN, TOP TO BOTTOM.
- SIGNS SHALL BE LIMITED TO TWO PER DIRECTION PER INSTALLATION WITH A MAXIMUM OF 6 SIGNS.
- ALL DIMENSIONS IN INCHES, UNLESS OTHERWISE NOTED.

ALL DIMENSIONS SHOWN IN INCHES UNLESS OTHERWISE NOTED.

PROJECT NAME:	STATEWIDE SOUTHEAST REGION
PROJECT NUMBER:	STP HRRR(10)
FILE NAME:	dlok320_wrk.dgn
PROJECT LEADER:	JLS
DESIGNED BY:	NLA
GENERAL SIGN DETAIL SHEET I	
PLOT DATE:	09-AUG-2011
DRAWN BY:	ITS
CHECKED BY:	JLS
SHEET 5	OF 38