


1.5" Radius, 0.4" Border, 0.4" Indent;
Black on Yellow;
[Colby Rd] B;

W16-8P


THETFORD

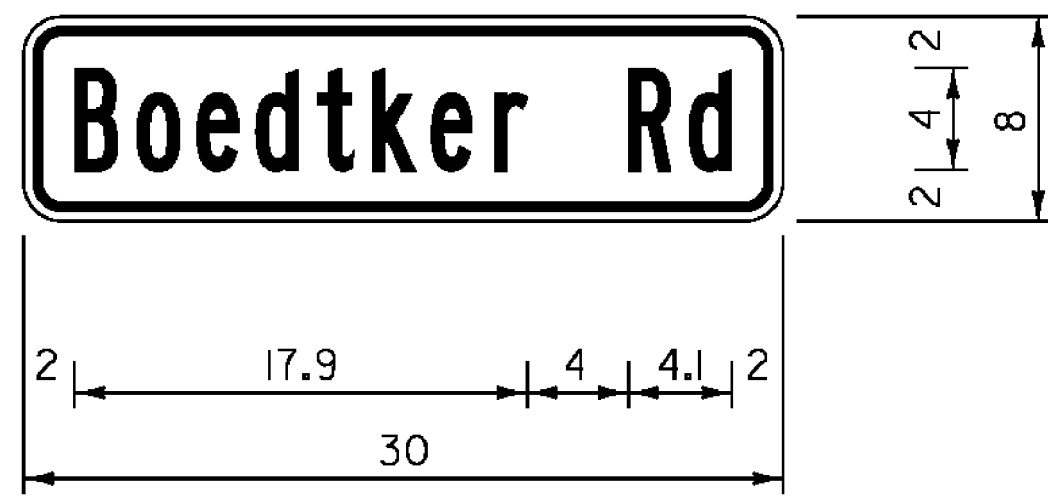

1.5" Radius, 0.4" Border, 0.4" Indent;
Black on Yellow;
[Boedtker Rd] B;

W16-8P


Springfield | Rockingham

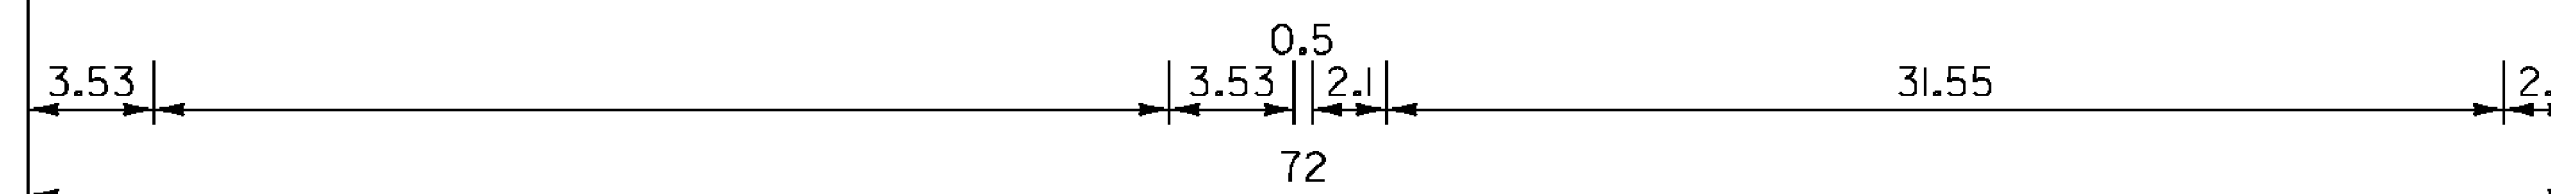

No border, White on Green;
[Springfield] White B; Rectangle White; [Rockingham] White B;

VD-024


Windsor Co. | Windham Co.

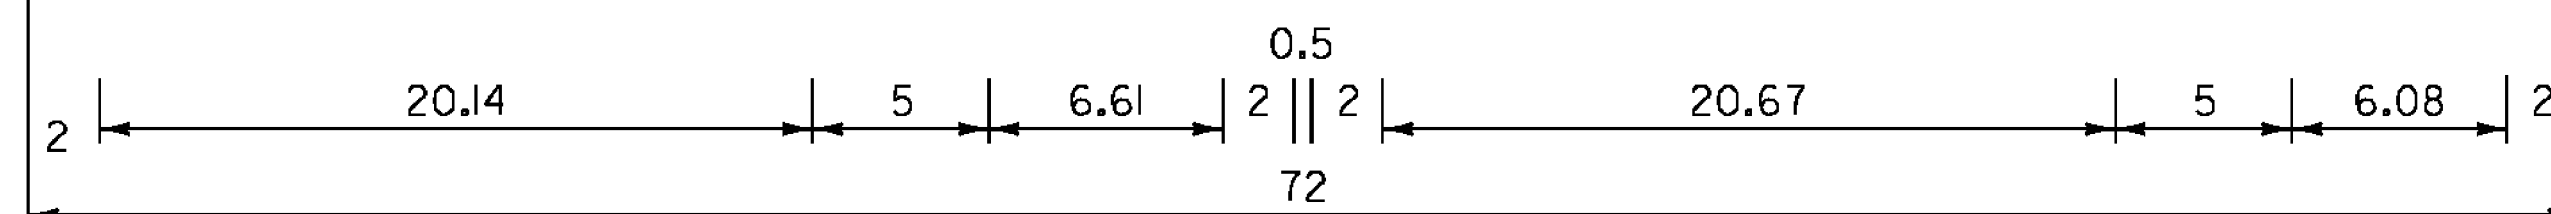

No border, White on Green;
[Windsor Co.] White B 98 spacing; Rectangle White;
[Windham Co.] White B 67 spacing;


VD-024

SPRINGFIELD

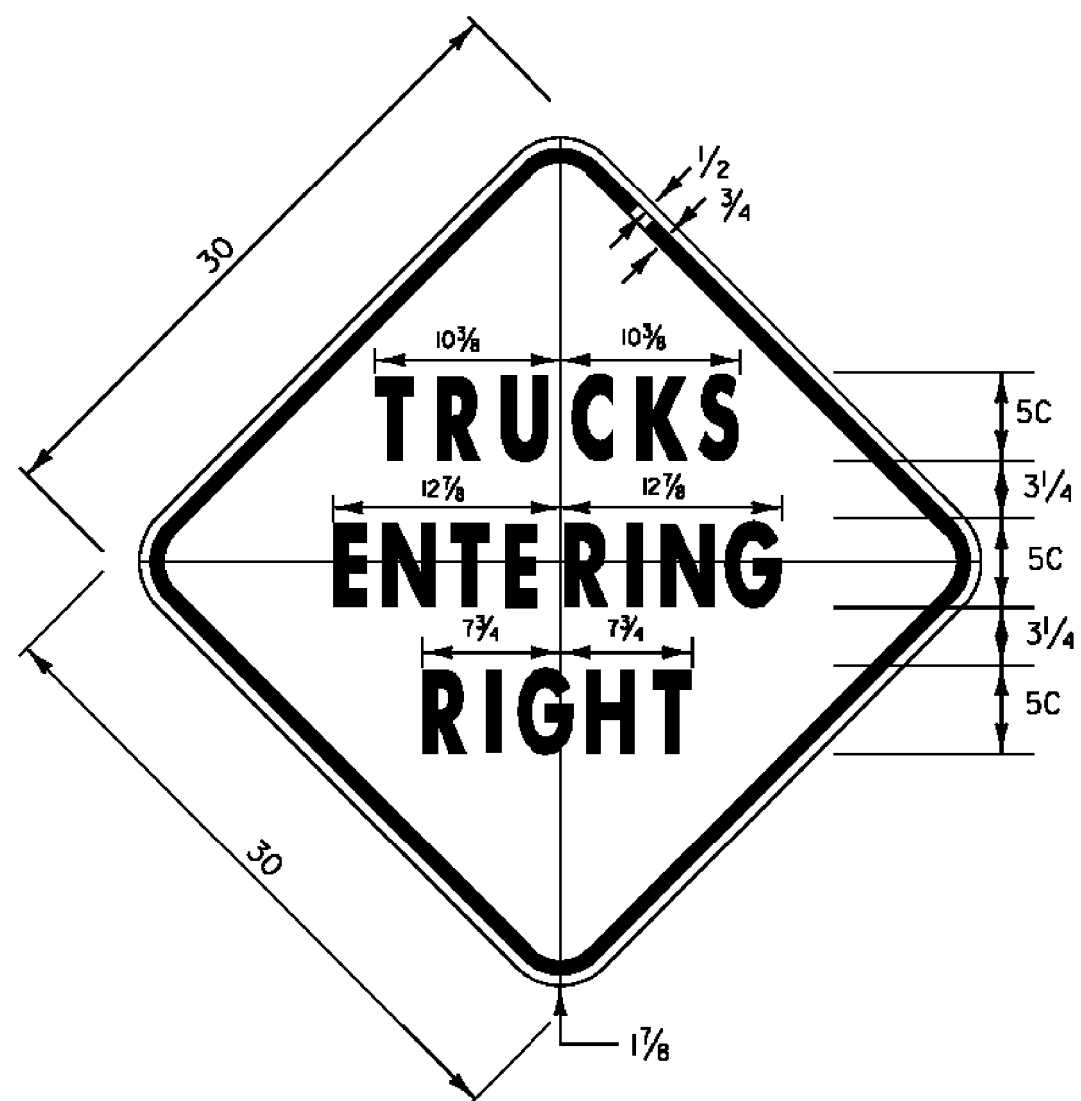

1.875" RADIUS, 0.75" BORDER, 0.50" INDENT
COLORS: LEGEND - BLACK
BACKGROUND - YELLOW
TEXT STYLE: C


VW-081

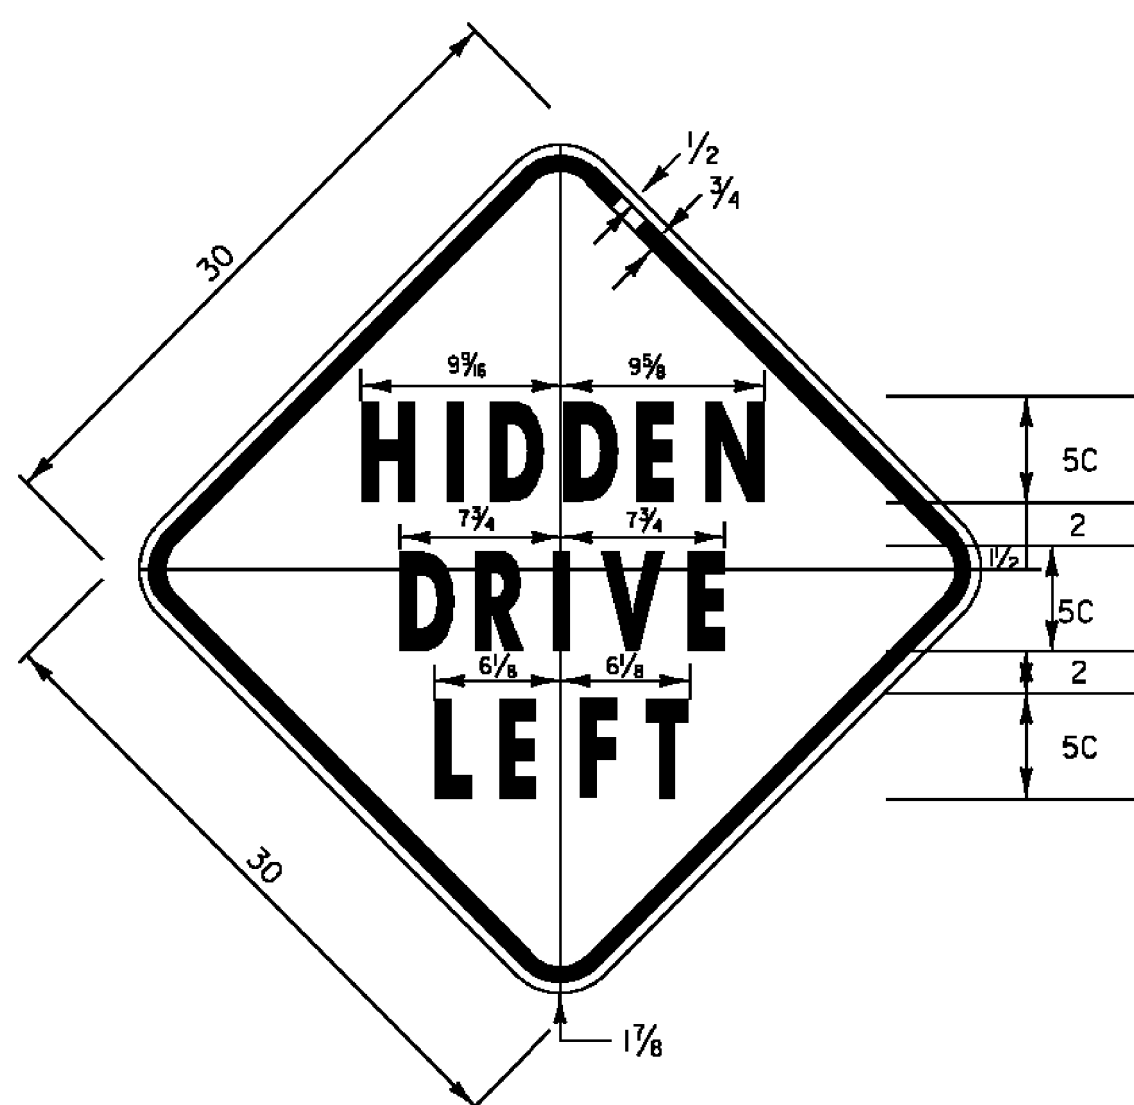

1.875" RADIUS, 0.75" BORDER, 0.50" INDENT
COLORS: LEGEND - BLACK
BACKGROUND - YELLOW
TEXT STYLE: C


VW-133

PUTNEY

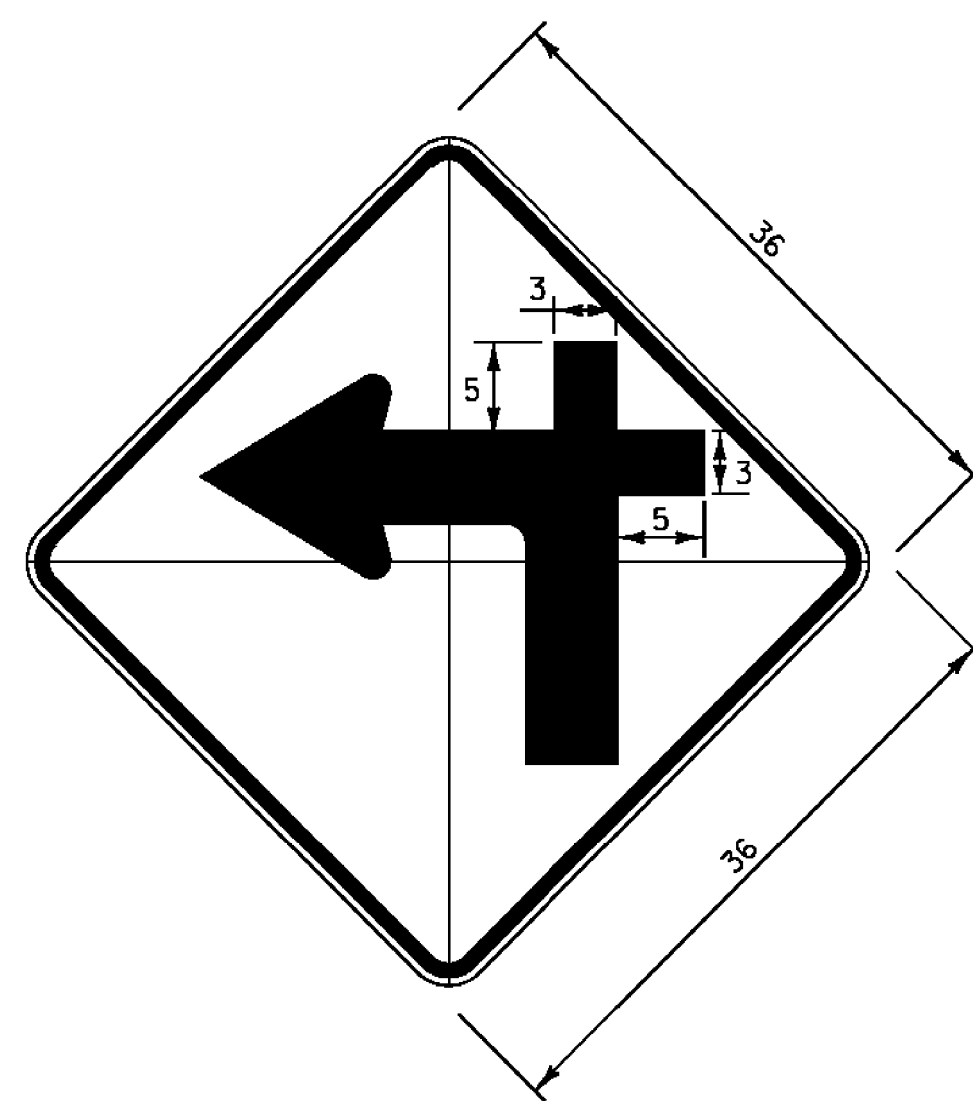


DIMENSIONS NOT SHOWN
FOR THIS DETAIL SHALL CONFORM
TO THE LATEST EDITION OF THE 2009 MUTCD
FOR SIGN DETAIL W1-1,
UNLESS OTHERWISE NOTED FOR THIS DETAIL

W1-1Mc R(L)

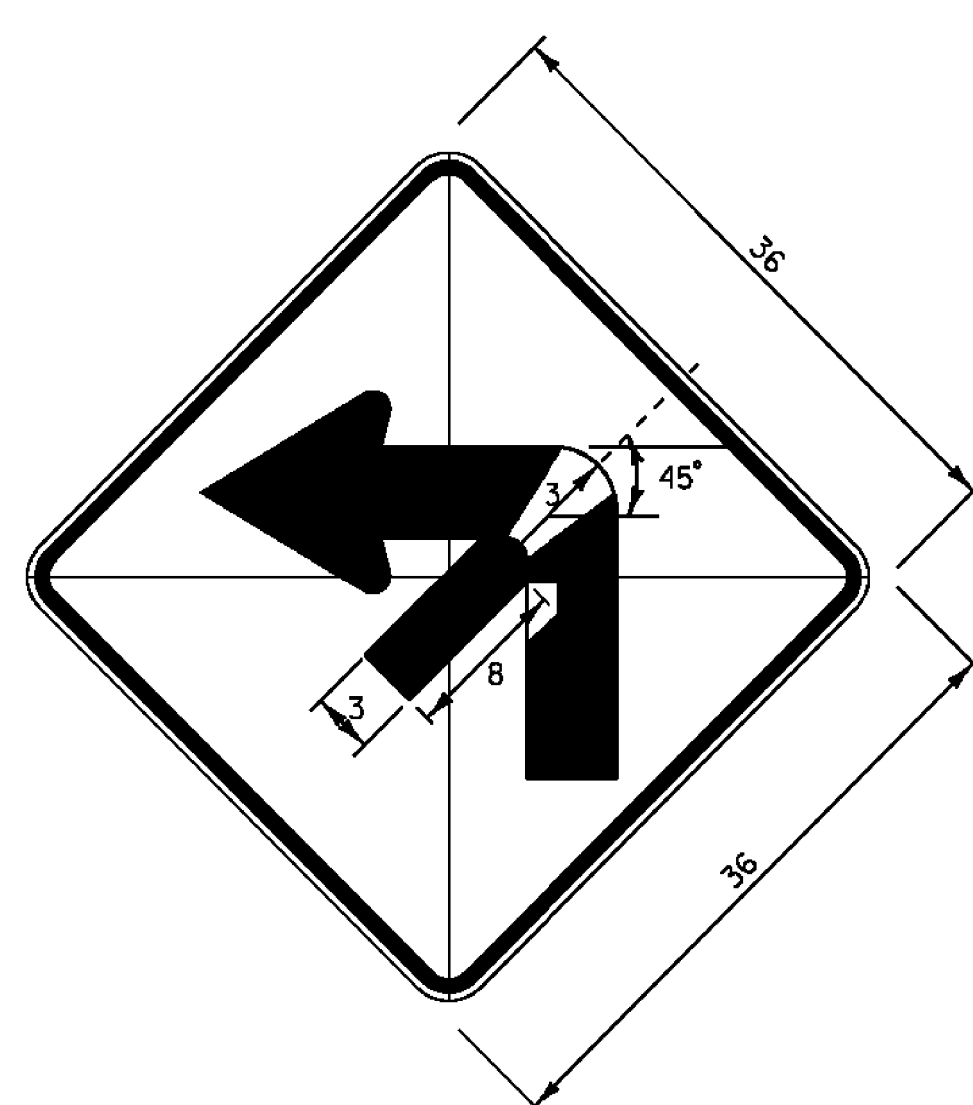


DIMENSIONS NOT SHOWN
FOR THIS DETAIL SHALL CONFORM
TO THE LATEST EDITION OF THE 2009 MUTCD
FOR SIGN DETAIL W1-1,
UNLESS OTHERWISE NOTED FOR THIS DETAIL

W1-1Mf L(R)

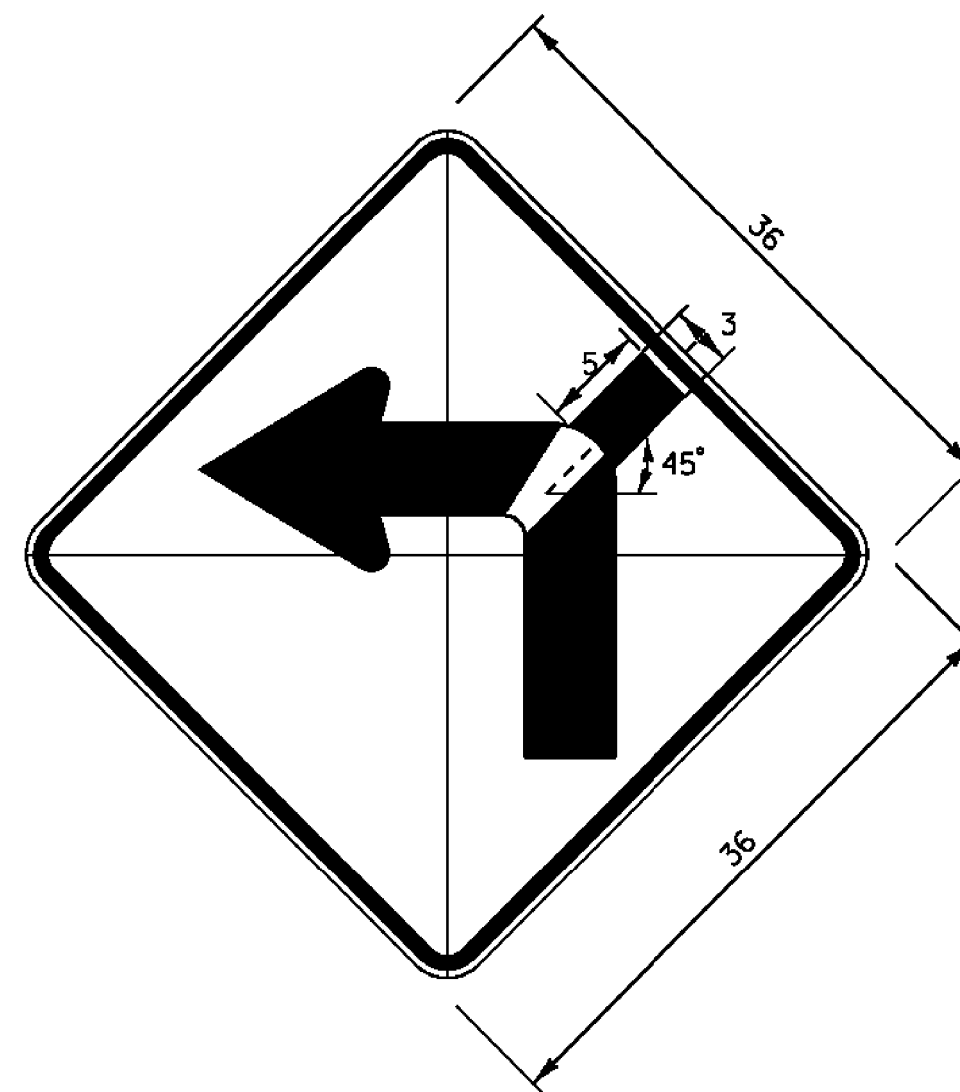

DIMENSIONS NOT SHOWN
FOR THIS DETAIL SHALL CONFORM
TO THE LATEST EDITION OF THE 2009 MUTCD
FOR SIGN DETAIL W1-1,
UNLESS OTHERWISE NOTED FOR THIS DETAIL


W1-1Md L(R)

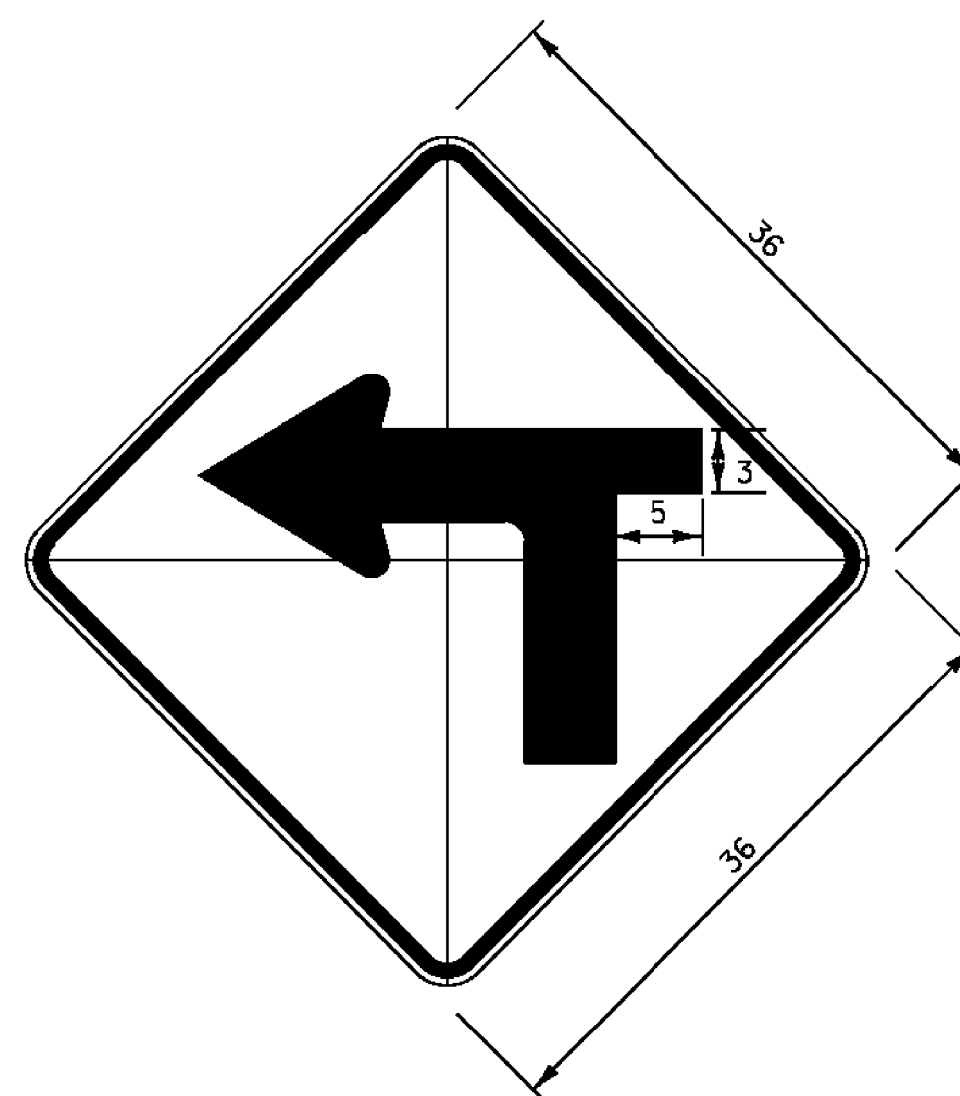

DIMENSIONS NOT SHOWN
FOR THIS DETAIL SHALL CONFORM
TO THE LATEST EDITION OF THE 2009 MUTCD
FOR SIGN DETAIL W1-1,
UNLESS OTHERWISE NOTED FOR THIS DETAIL

W1-1Ma L(R)


**DUMMERSTON
PUTNEY & THETFORD**

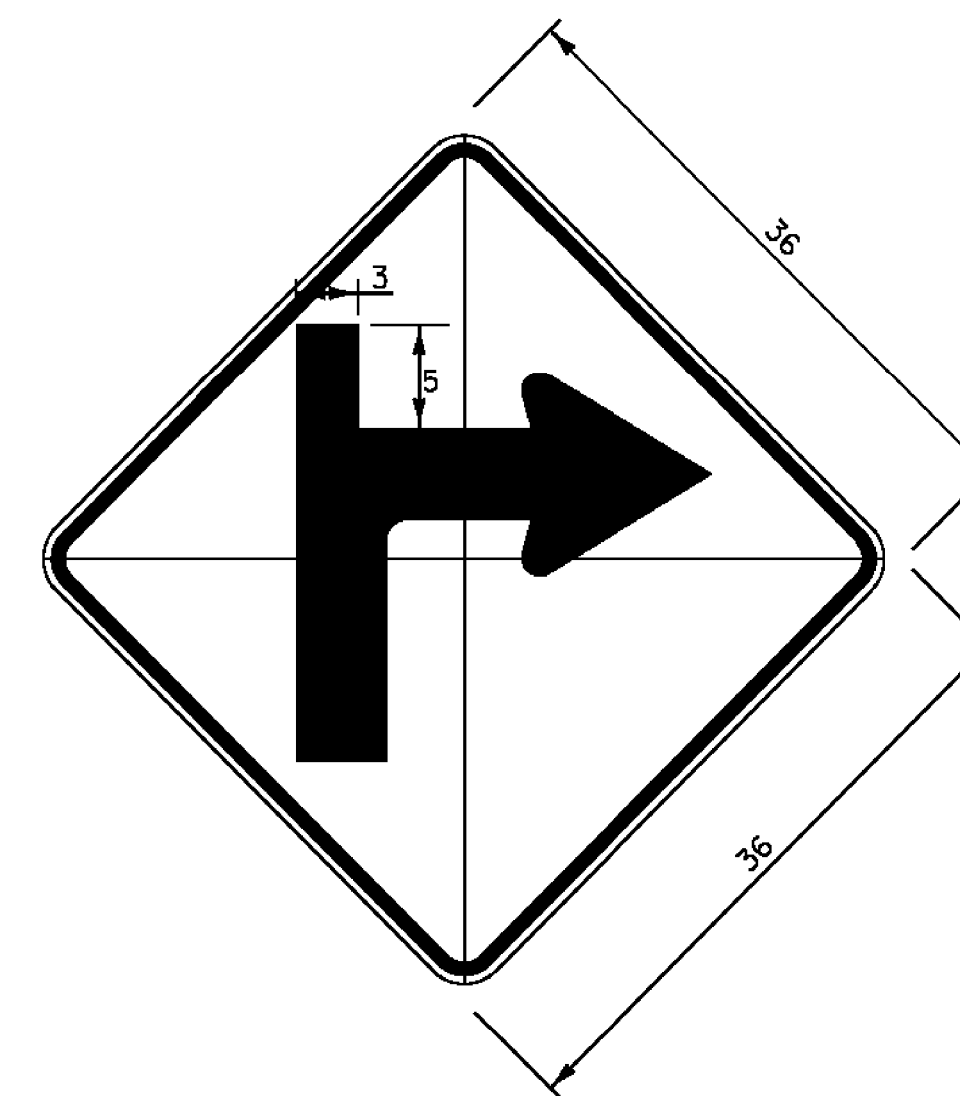

DIMENSIONS NOT SHOWN
FOR THIS DETAIL SHALL CONFORM
TO THE LATEST EDITION OF THE 2009 MUTCD
FOR SIGN DETAIL W1-1,
UNLESS OTHERWISE NOTED FOR THIS DETAIL

W1-1Mb R(L)

**DUMMERSTON, PUTNEY,
SPRINGFIELD & THETFORD**

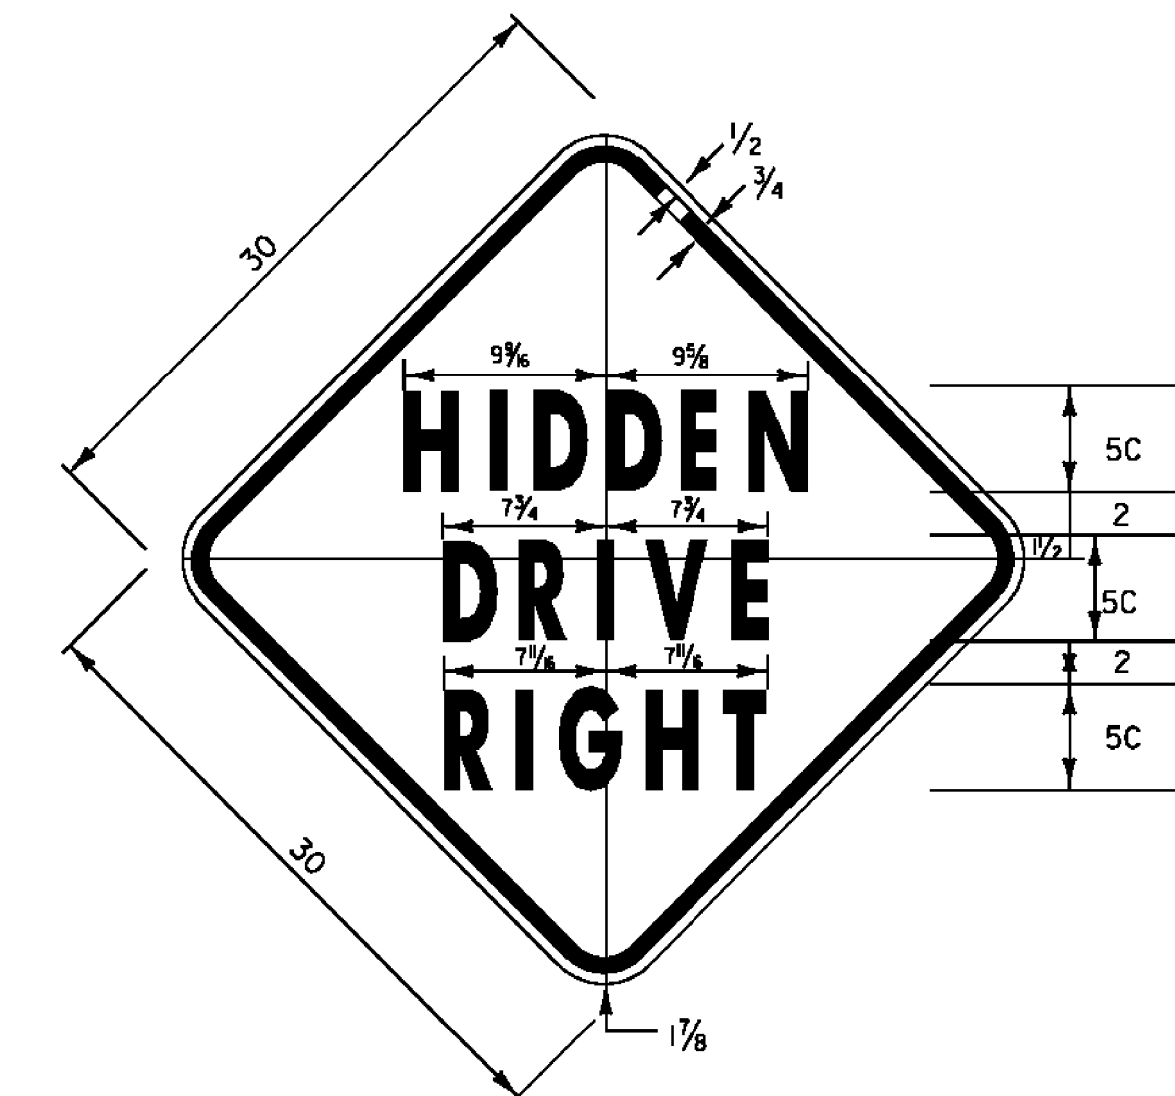

1.875" RADIUS, 0.75" BORDER, 0.50" INDENT
COLORS: LEGEND - BLACK
BACKGROUND - YELLOW
TEXT STYLE: C

VW-054

PUTNEY & THETFORD

ALL DIMENSIONS SHOWN IN INCHES UNLESS OTHERWISE NOTED.

PROJECT NAME: STATEWIDE SOUTHEAST REGION
PROJECT NUMBER: STP HRRR(10)

FILE NAME: d10k320_wrk.dgn
PROJECT LEADER: JLS
DESIGNED BY: NLA
SPECIFIC TOWN SIGN DETAIL SHEET

PLOT DATE: 09-AUG-2011
DRAWN BY: ITS
CHECKED BY: JLS
SHEET 7 OF 38