


**TYPICAL ABUTMENT EARTHWORKS SECTION**

SCALE: 1/4" = 1'-0"

- I. ACTUAL EXCAVATION LIMITS SHALL BE DETERMINED BY THE CONTRACTOR. HOWEVER, ONLY THE STRUCTURE EXCAVATION BETWEEN THE LIMITS SHOWN WILL BE PAID FOR UNDER ITEM 204.25 "STRUCTURE EXCAVATION". ALL NECESSARY EXCAVATION OUTSIDE OF THESE LIMITS SHALL BE PAID FOR UNDER ITEM 203.27, "UNCLASSIFIED CHANNEL EXCAVATION".

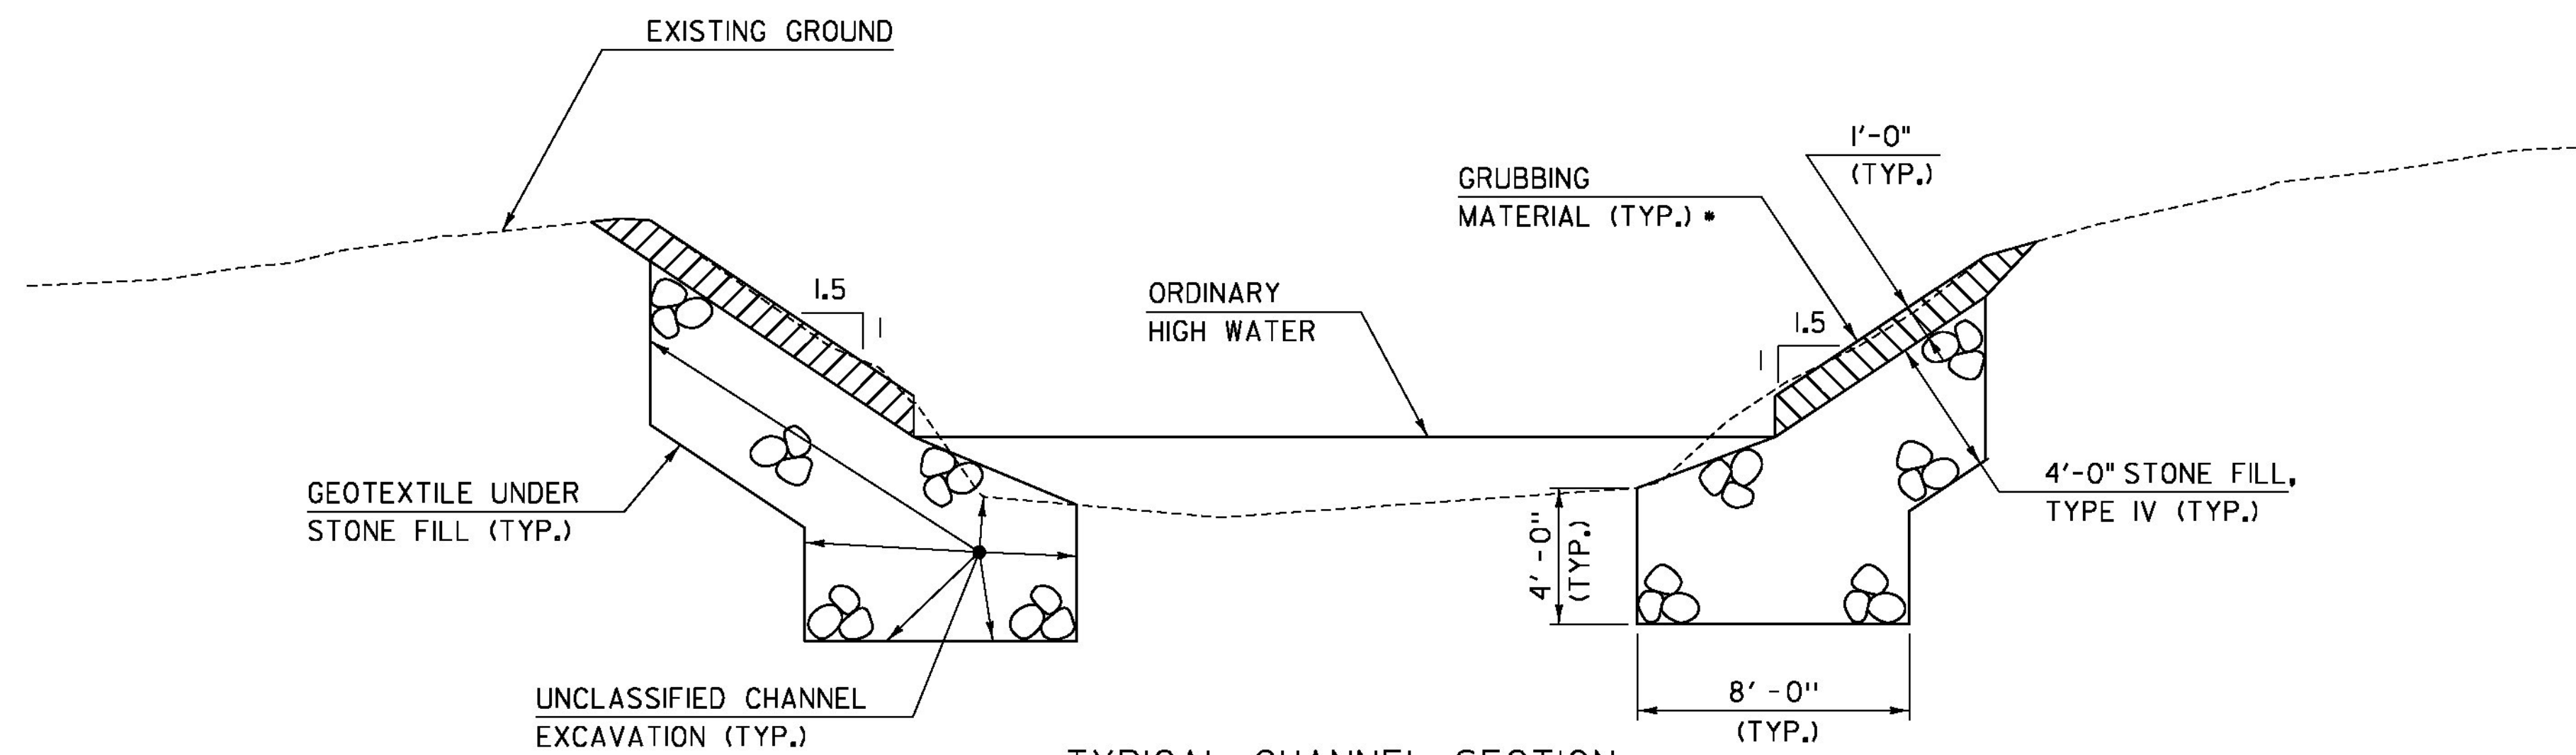

**TYPICAL CHANNEL SECTION**

SCALE: 1/4" = 1'-0"

- WHENEVER CHANNEL SLOPE INTERSECTS ROADWAY SUBBASE, GRUBBING MATERIAL SHALL BEGIN AT THE BOTTOM OF SUBBASE.

PROJECT NAME: BARTON  
PROJECT NUMBER: BRO 1449(31)

FILE NAME: I1J068/cos/z11J068sub.dgn  
PROJECT LEADER: J. BYATT  
DESIGNED BY: S. BEAUMONT  
TYPICAL EARTHWORK SECTIONS

PLOT DATE: 12/17/2014  
DRAWN BY: M. SMITH  
CHECKED BY: J. BYATT  
SHEET 6 OF 52

