


THE ELEVATIONS SHOWN TO THE NEAREST TENTH ARE THE OLD GROUND ALONG THE CENTERLINE.

THE ELEVATIONS SHOWN TO THE NEAREST HUNDREDTH ARE THE PROPOSED FINISHED GRADE ALONG THE CENTERLINE.

ROARING BROOK ROAD PROFILE

HOR. SCALE 1" = 20'-0"
VER. SCALE 1" = 10'-0"

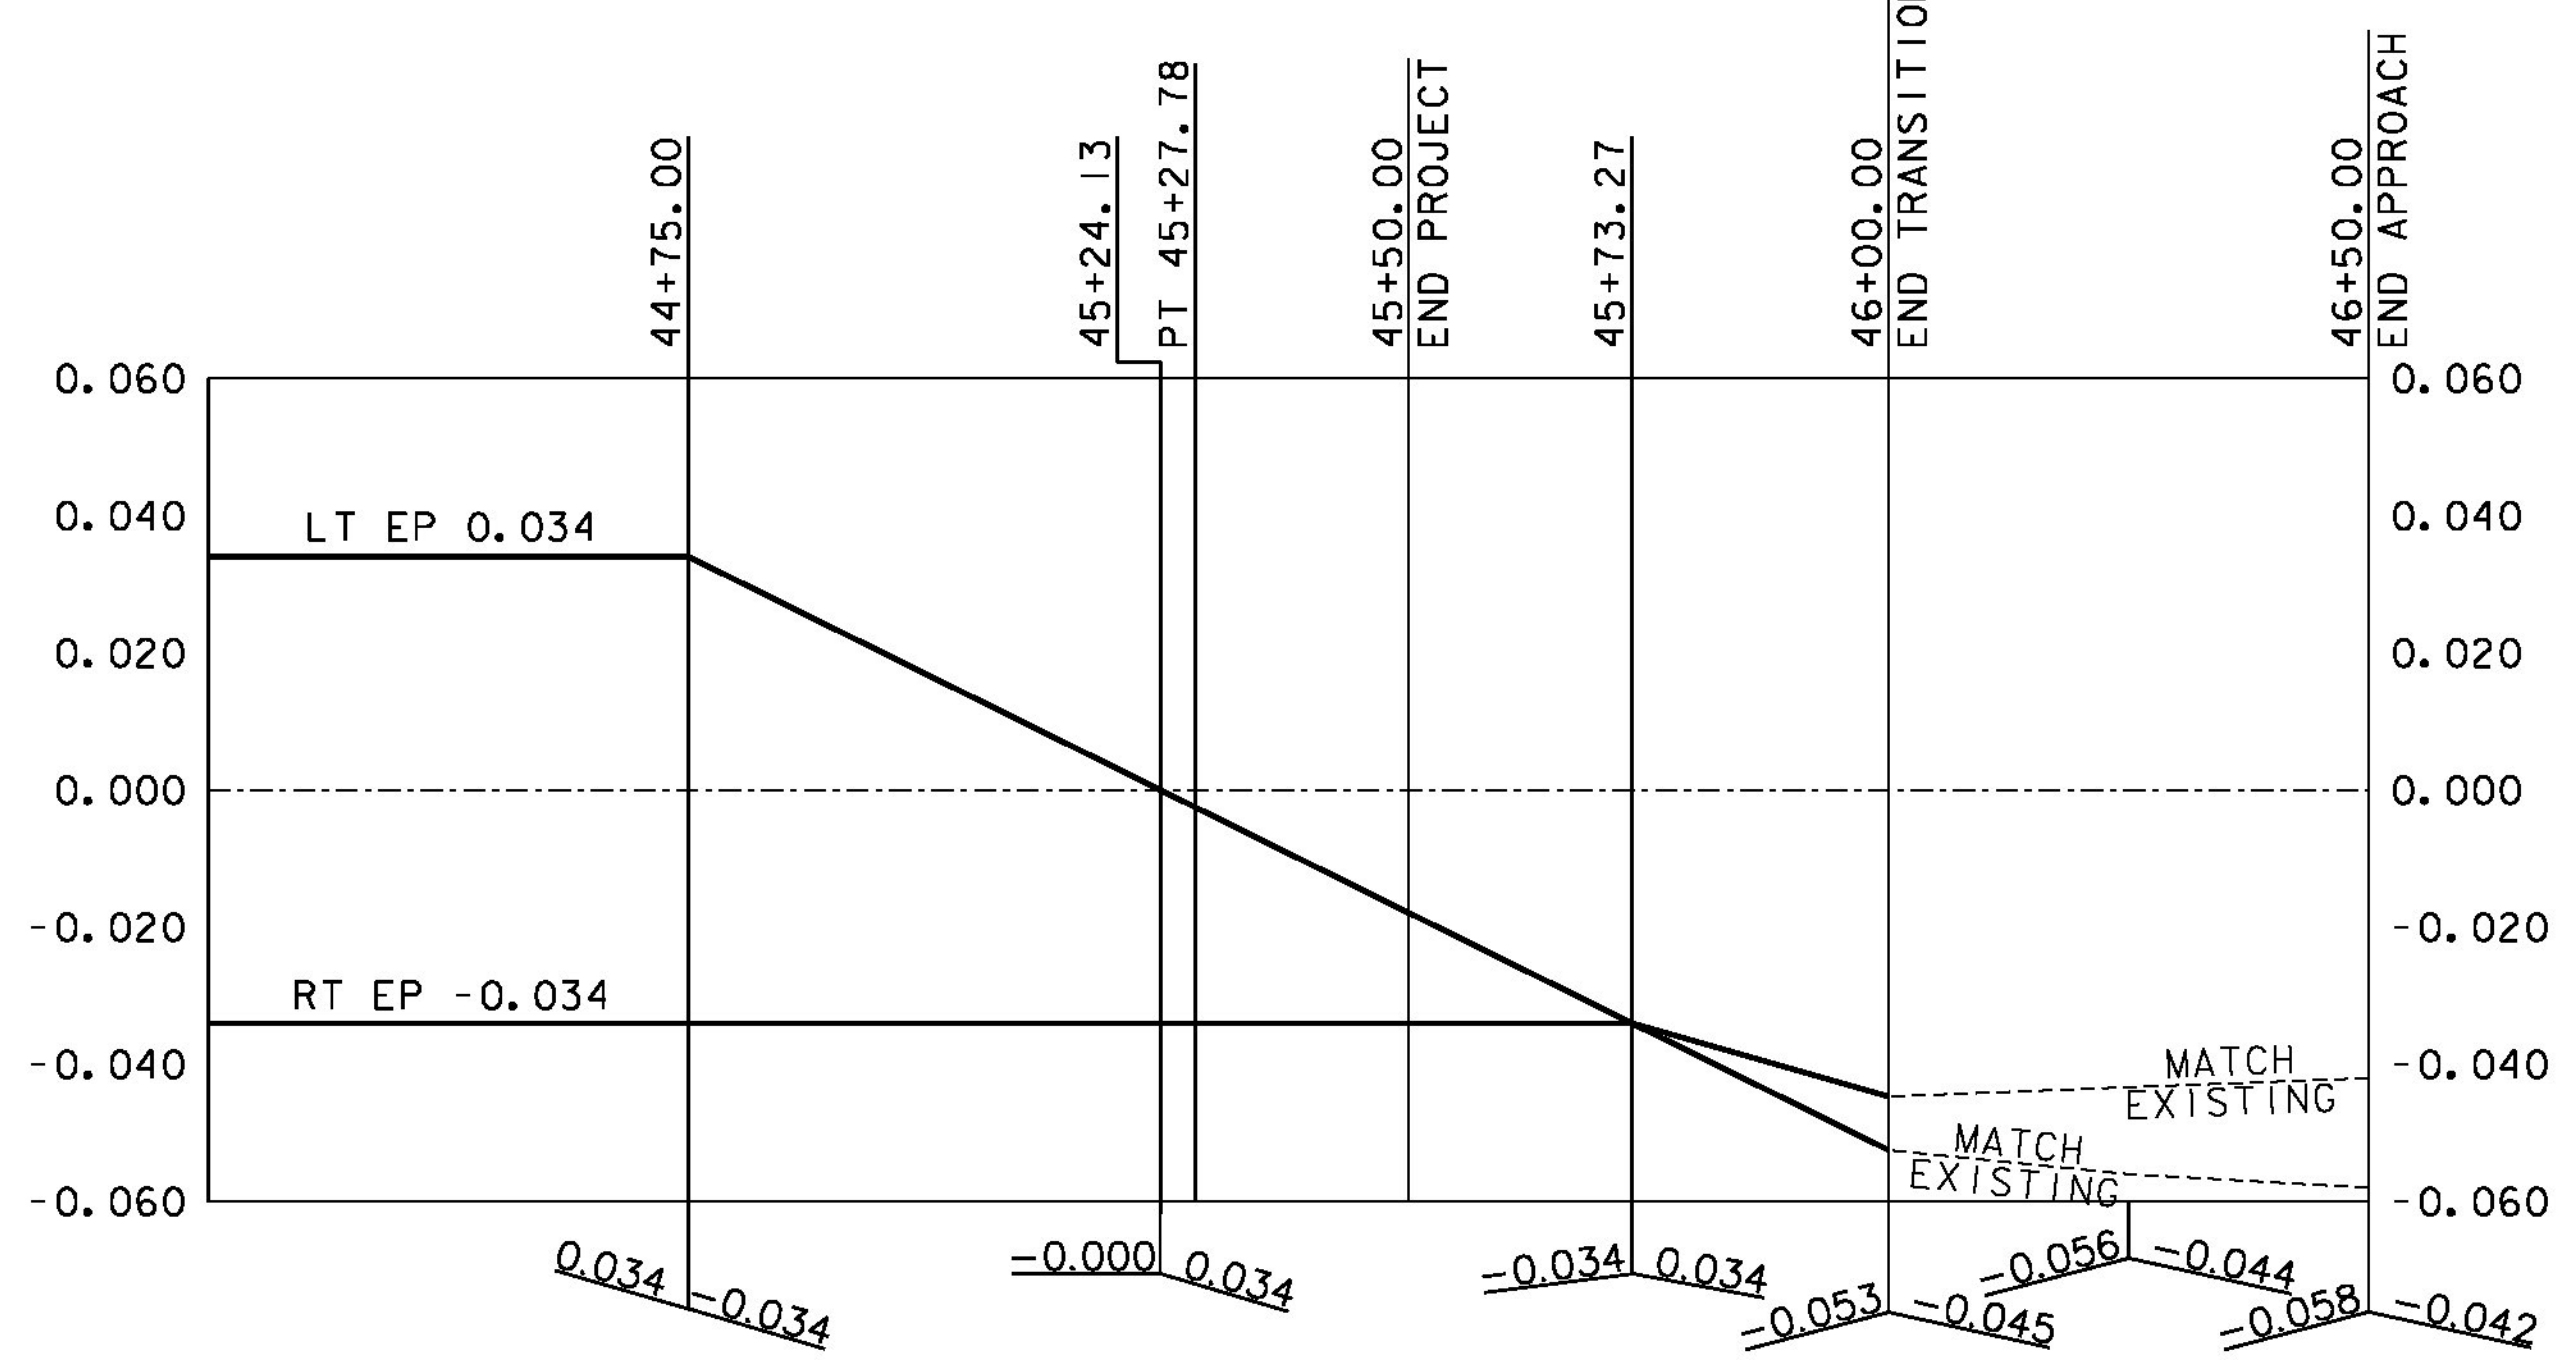

PROJECT NAME: BARTON	PLOT DATE: 12/17/2014
PROJECT NUMBER: BRO 1449(31)	DRAWN BY: M. HALEY
FILE NAME: I:\J068\cos\z1\J068pro.dgn	CHECKED BY: P. SHEDD
PROJECT LEADER: J. BYATT	SHEET 18 OF 52
DESIGNED BY: M. HALEY	PROFILE AND BANKING DIAGRAM SHEET 2

