



PLAN VIEW
SCALE: 1" = 10'-0"

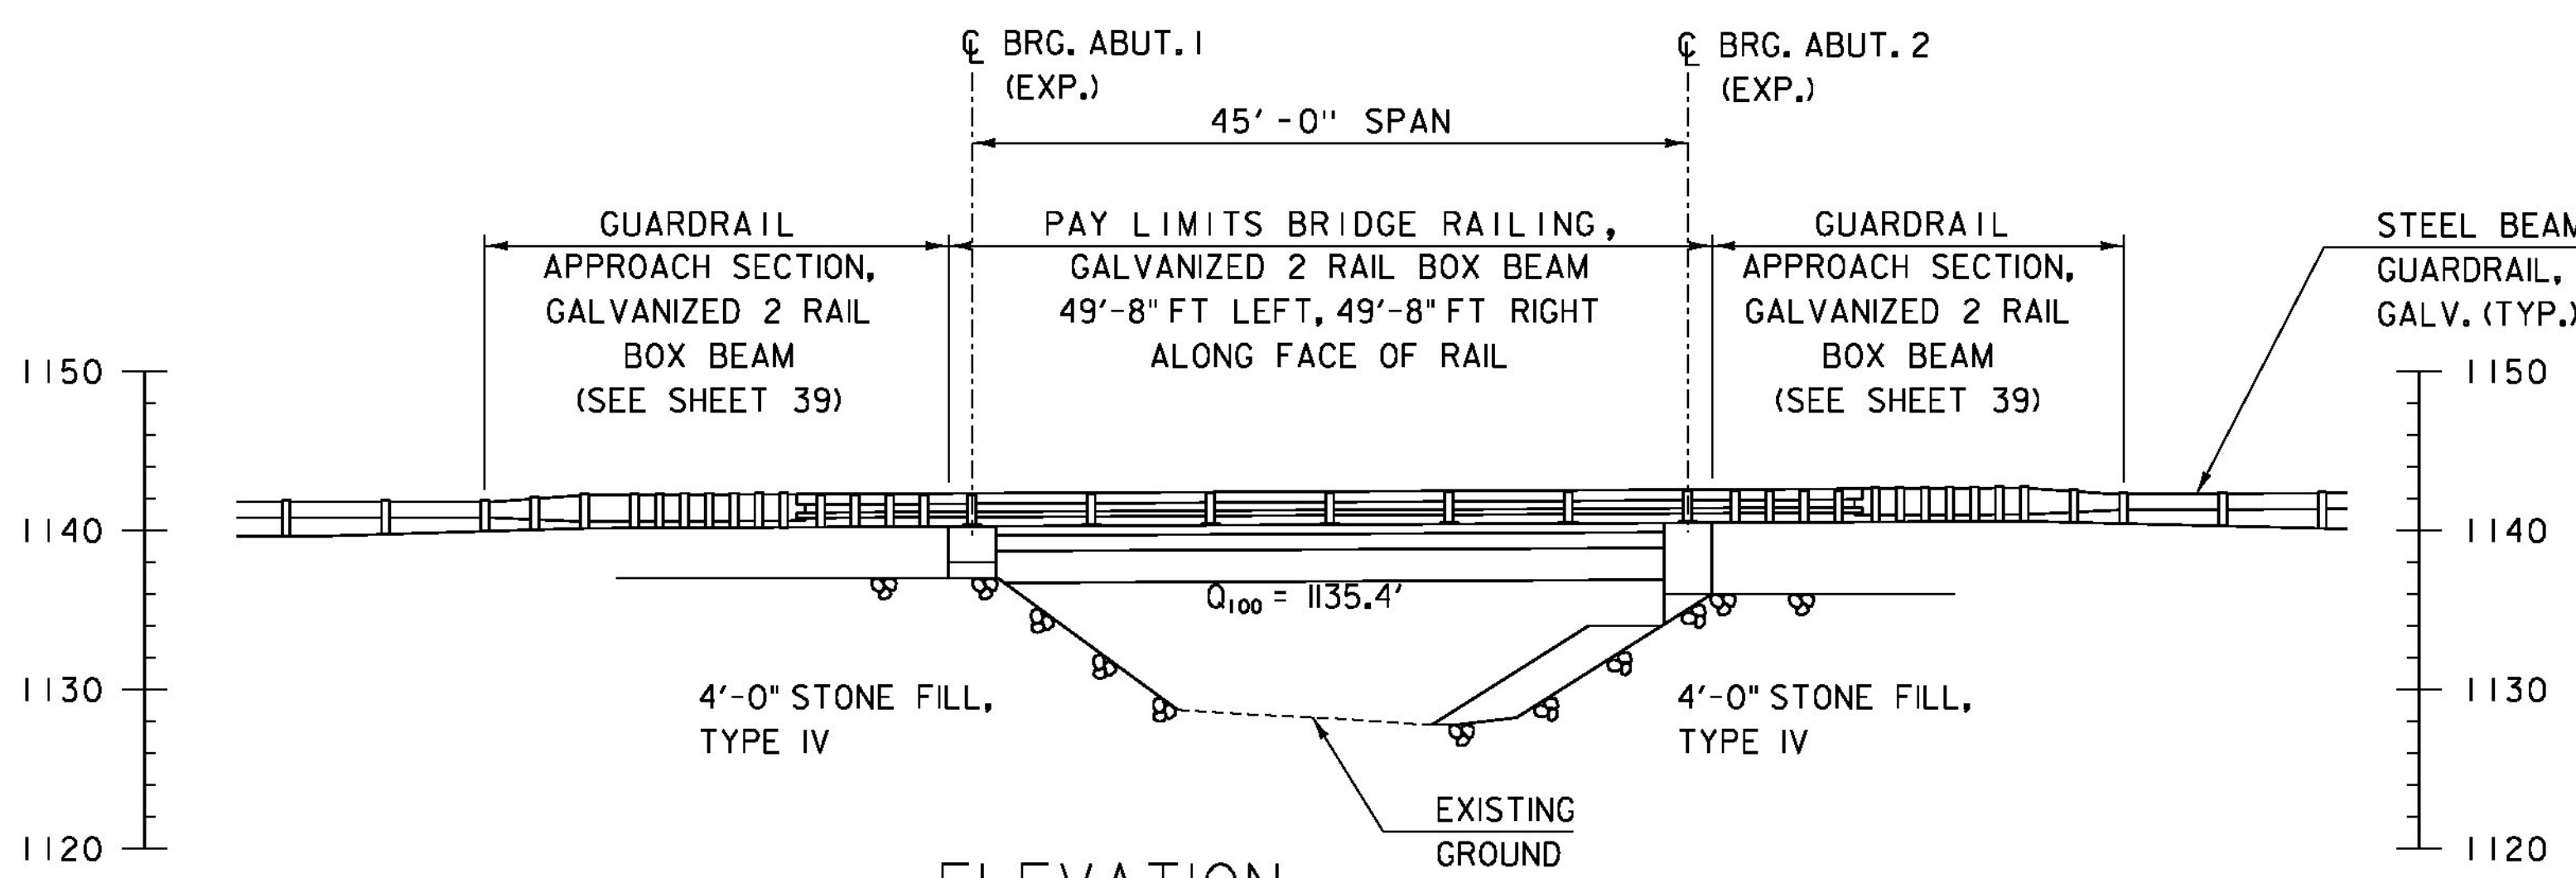

ELEVATION
SCALE: 1" = 10'-0"

- LEGEND**
- STONE FILL, TYPE IV
 - STONE FILL, TYPE II

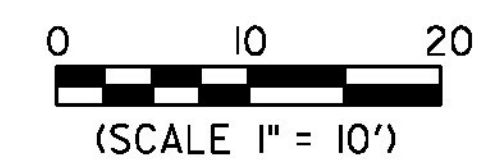

PROJECT NAME: BARTON	FILE NAME: I1J068/cos/z11J068pe.dgn	PLOT DATE: 12/17/2014
PROJECT NUMBER: BRO 149(31)	PROJECT LEADER: J. BYATT	DRAWN BY: M. SMITH
	DESIGNED BY: S. BEAUMONT	CHECKED BY: J. BYATT
	PLAN AND ELEVATION	SHEET 27 OF 52

CLD CONSULTING ENGINEERS
540 Commercial Street, Manchester, NH 03101
(603) 668-8223 • Fax: (603) 668-8802
clde@cldeengineers.com • www.cldeengineers.com
Maine • New Hampshire • Vermont

CLD 12-0174 MODEL: PEO1