



ABUTMENT I PLAN (PCU I)
SCALE: 3/8" = 1'-0"

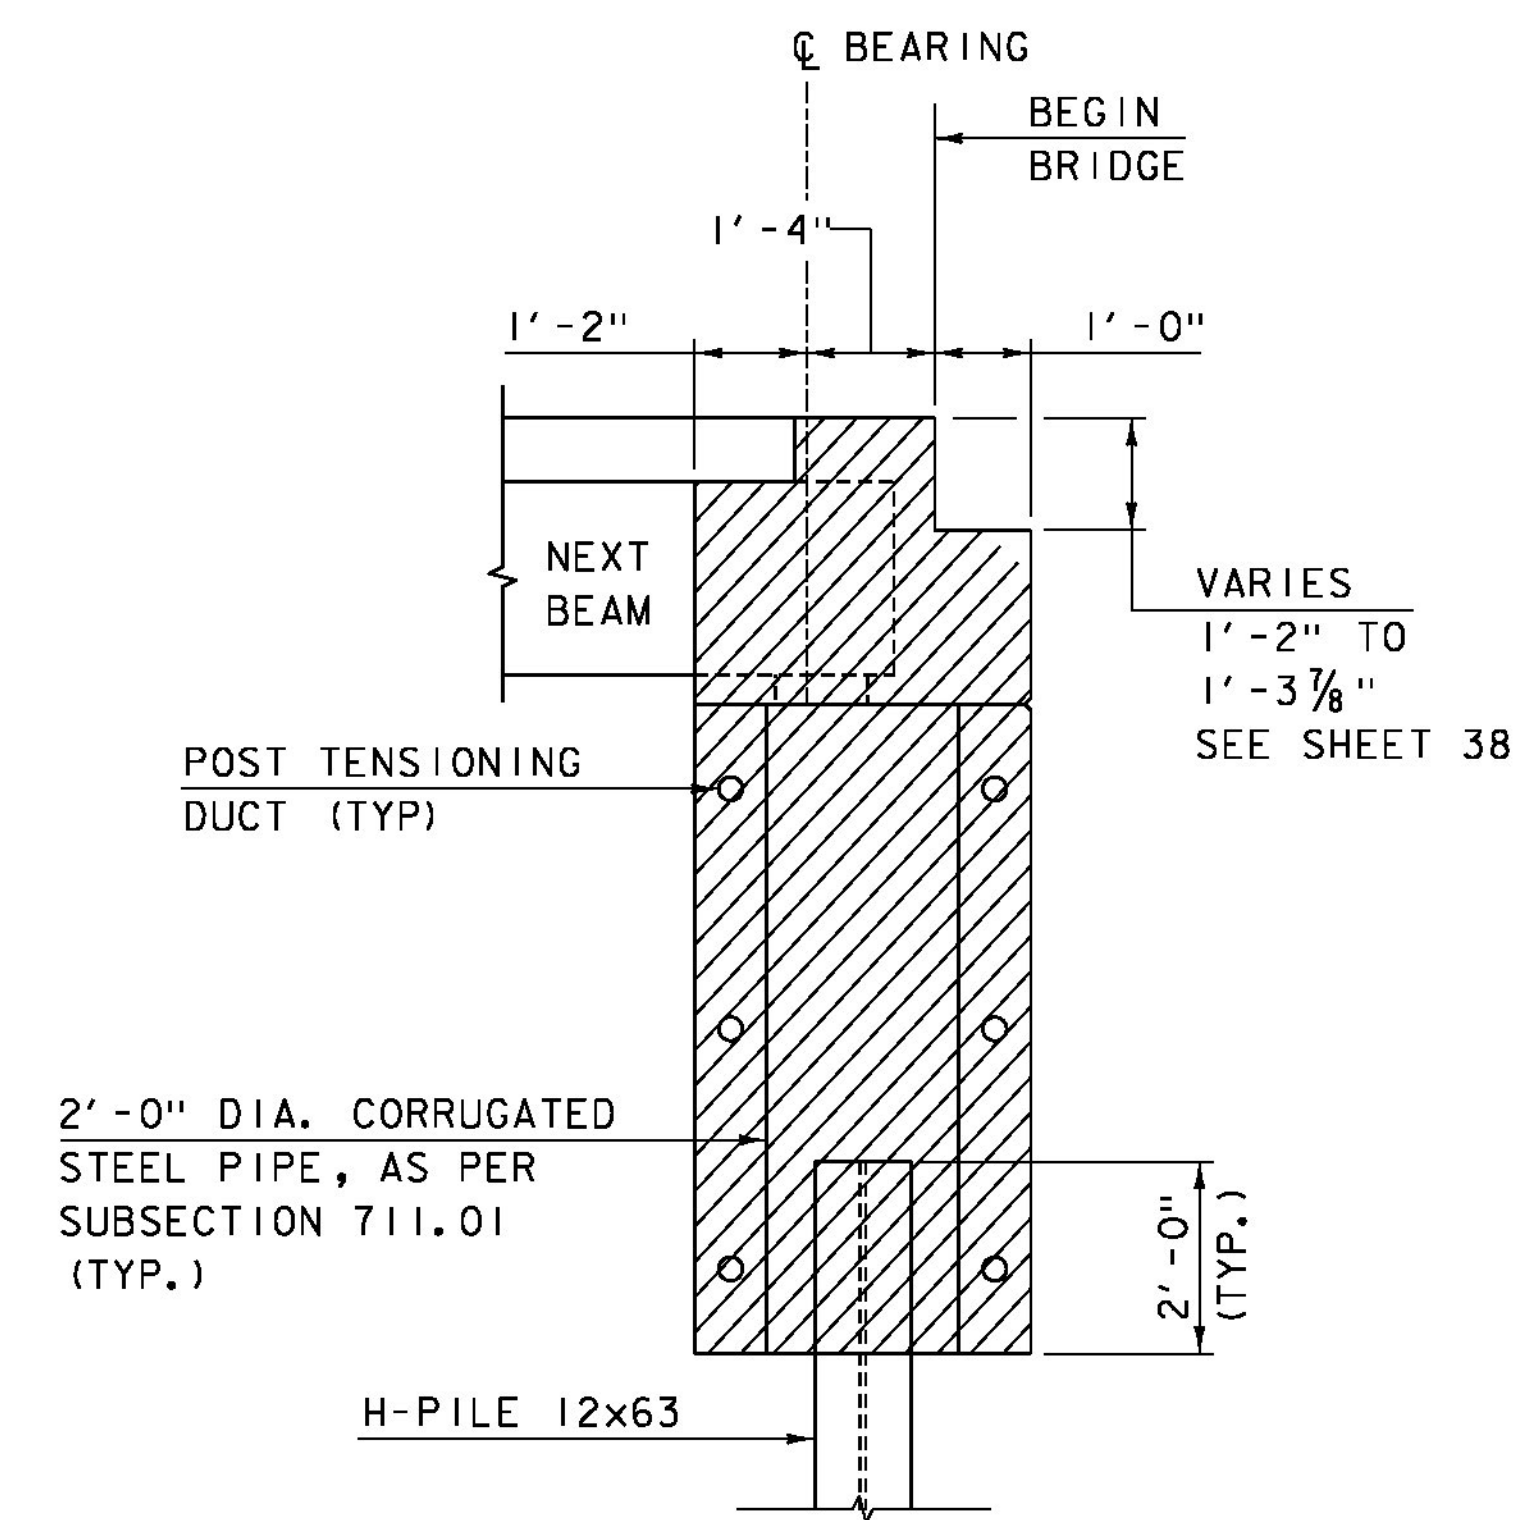

ABUTMENT I TYPICAL
SCALE: 1/2" = 1'-0"

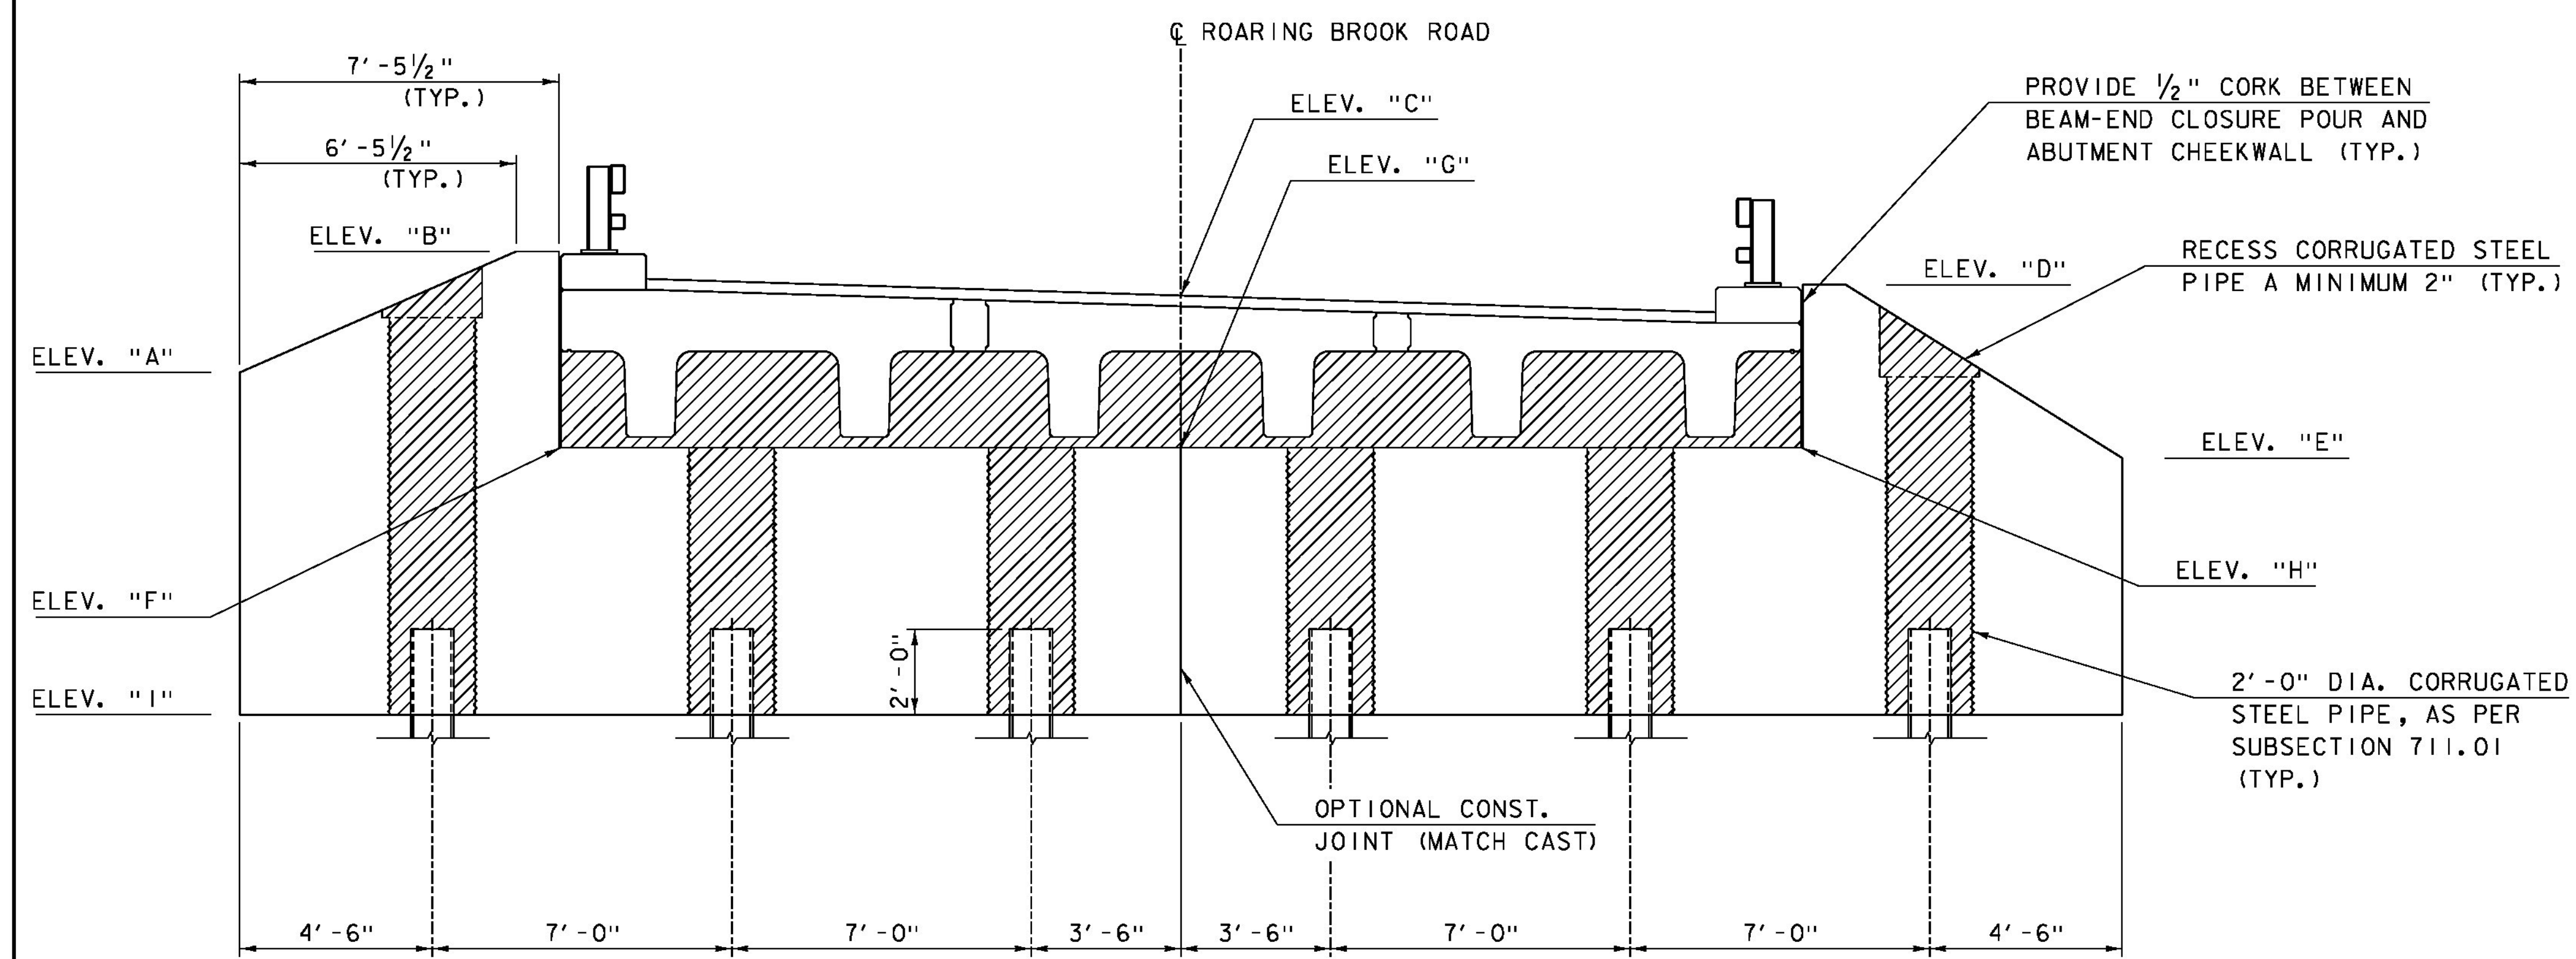

ABUTMENT I ELEVATION (PCU I)
SCALE: 3/8" = 1'-0"

PCU ELEVATIONS

	AB1
ELEV "A"	1138.00
ELEV "B"	1140.83
ELEV "C"	1139.86
ELEV "D"	1140.05
ELEV "E"	1136.00
ELEV "F"	1136.24
ELEV "G"	1136.24
ELEV "H"	1136.24
ELEV "I"	1130.00

NOTE: ELEVATIONS ARE AT CENTERLINE BEARING

SPECIAL PROVISION (HIGH PERFORMANCE CONCRETE, RAPID SET) (FPQ)

PROJECT NAME: BARTON
 PROJECT NUMBER: BRO 1449(31)
 FILE NAME: z11j068abut1.dgn
 PROJECT LEADER: J. BYATT
 DESIGNED BY: S. BEAUMONT
 ABUTMENT I PLAN
 PLOT DATE: 12/17/2014
 DRAWN BY: M. SMITH
 CHECKED BY: J. BYATT
 SHEET 33 OF 52

