




43+72
DRIVE LT

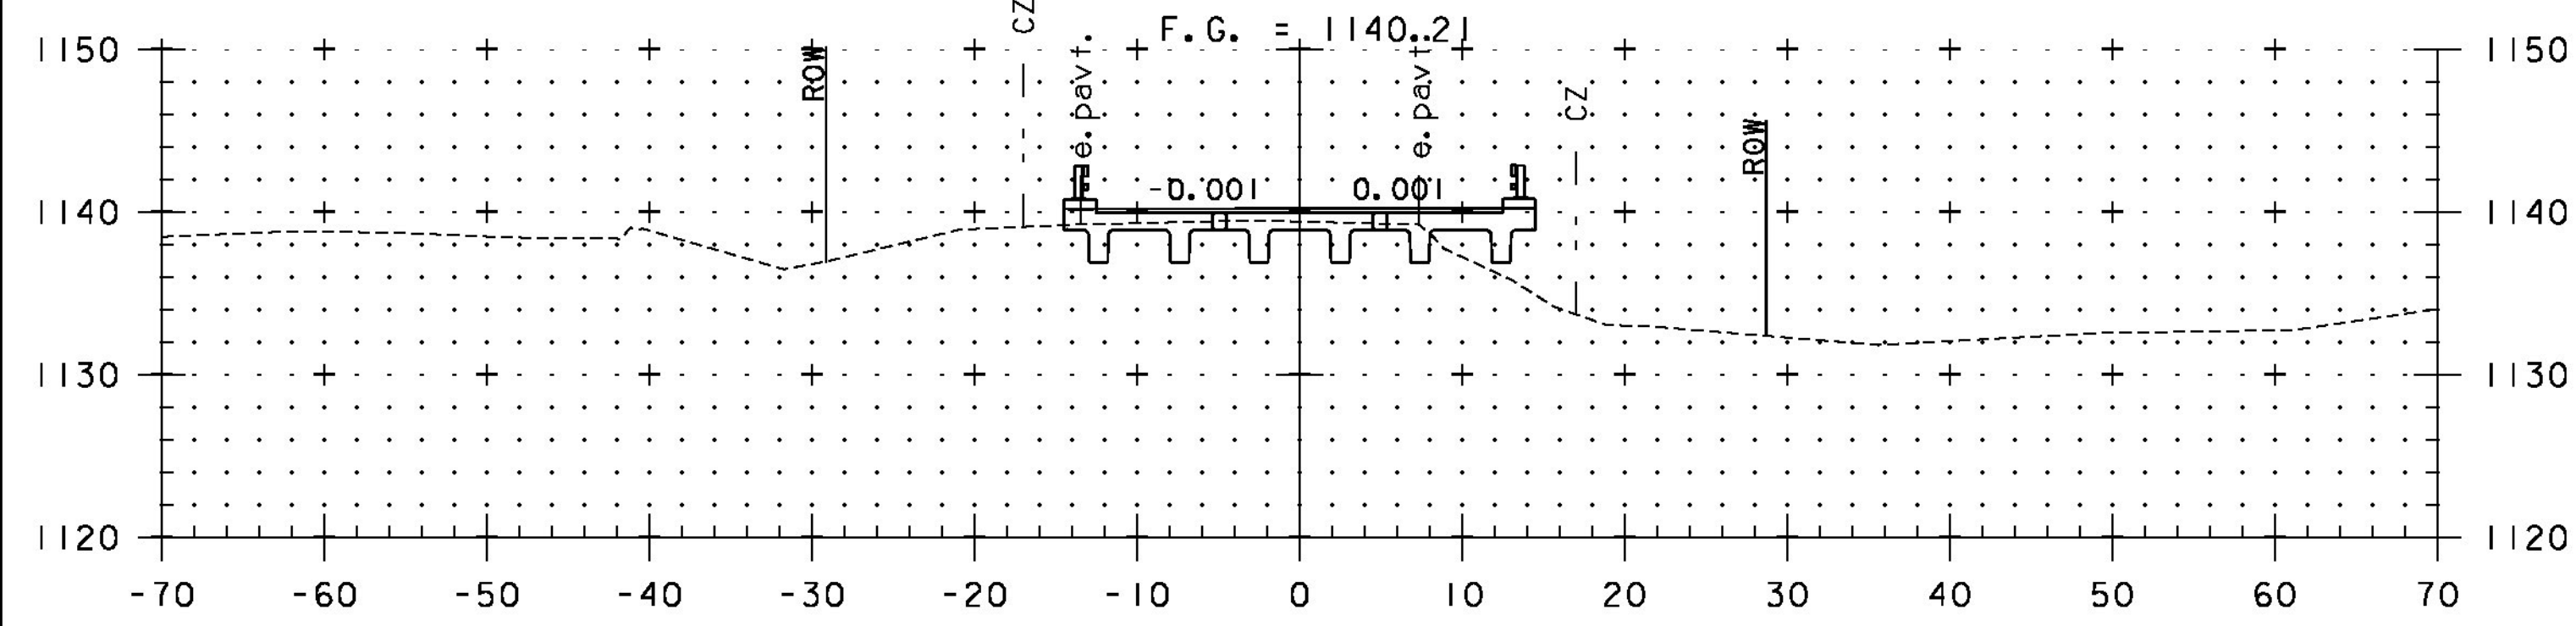


43+50

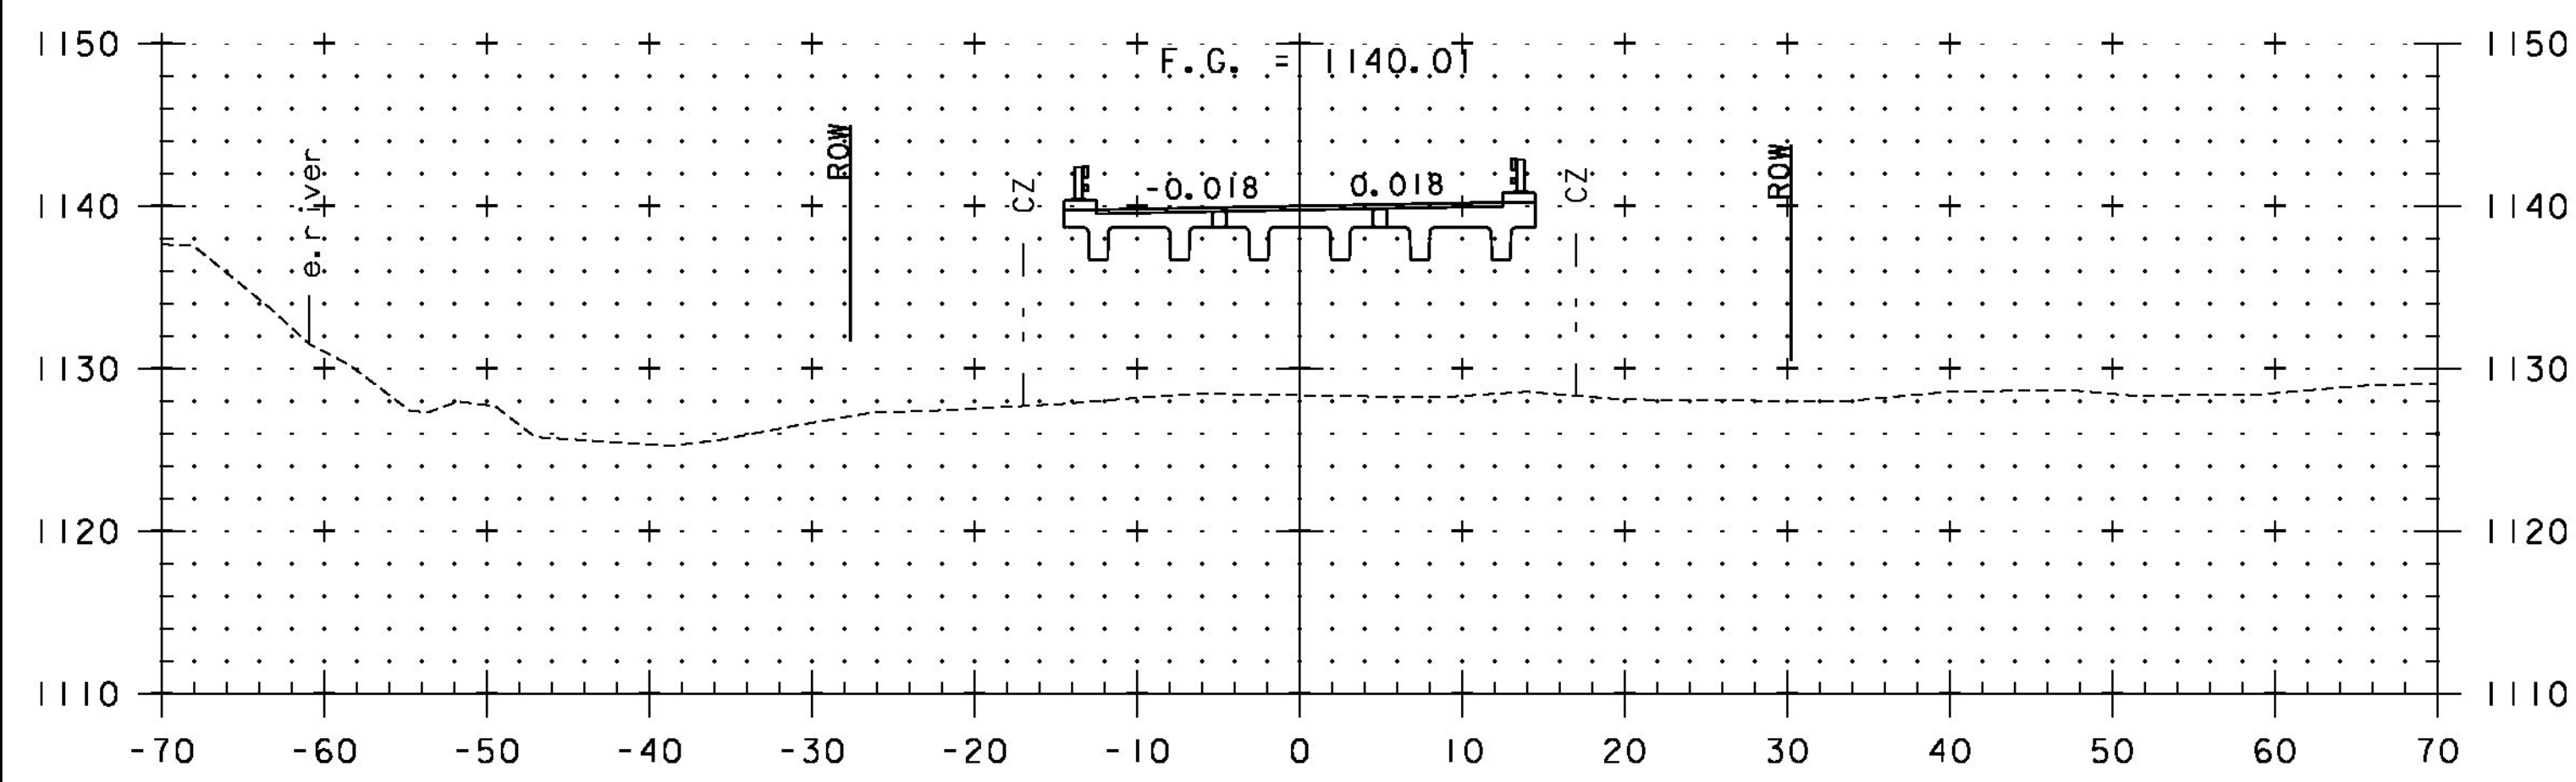


43+25

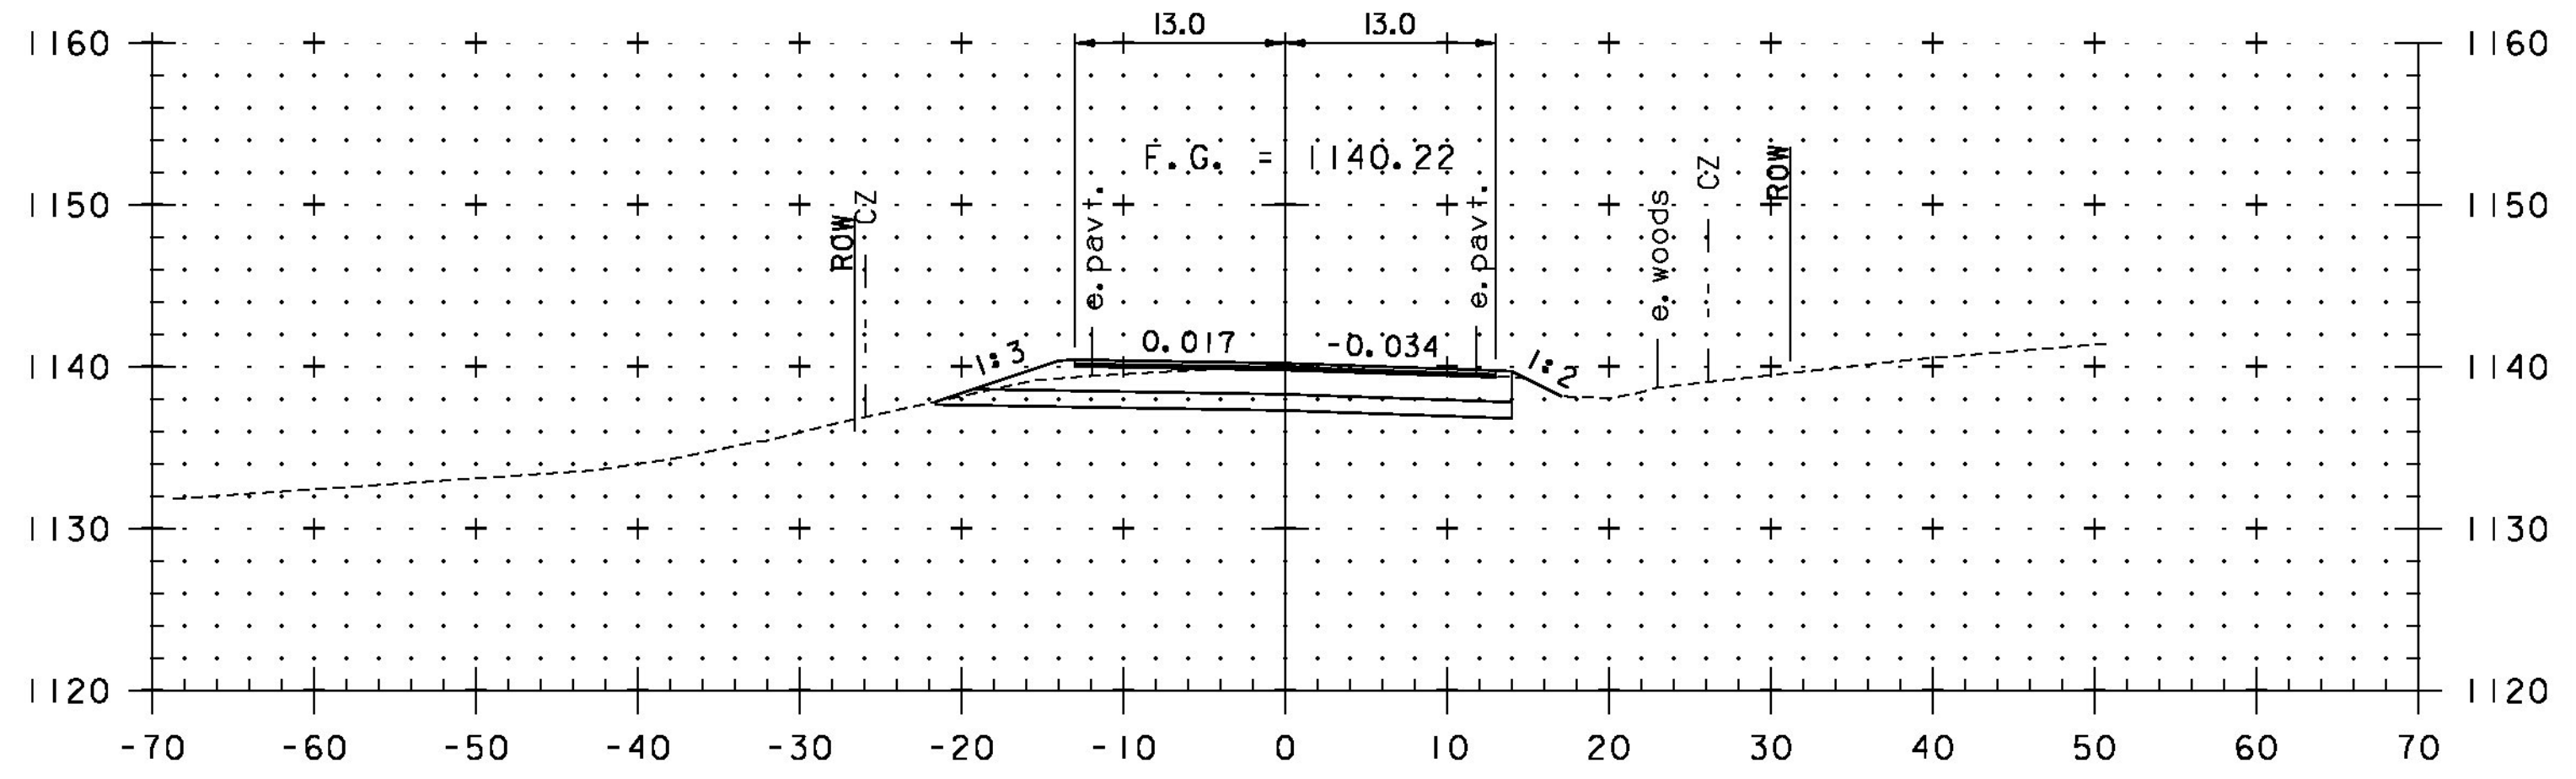

45+00

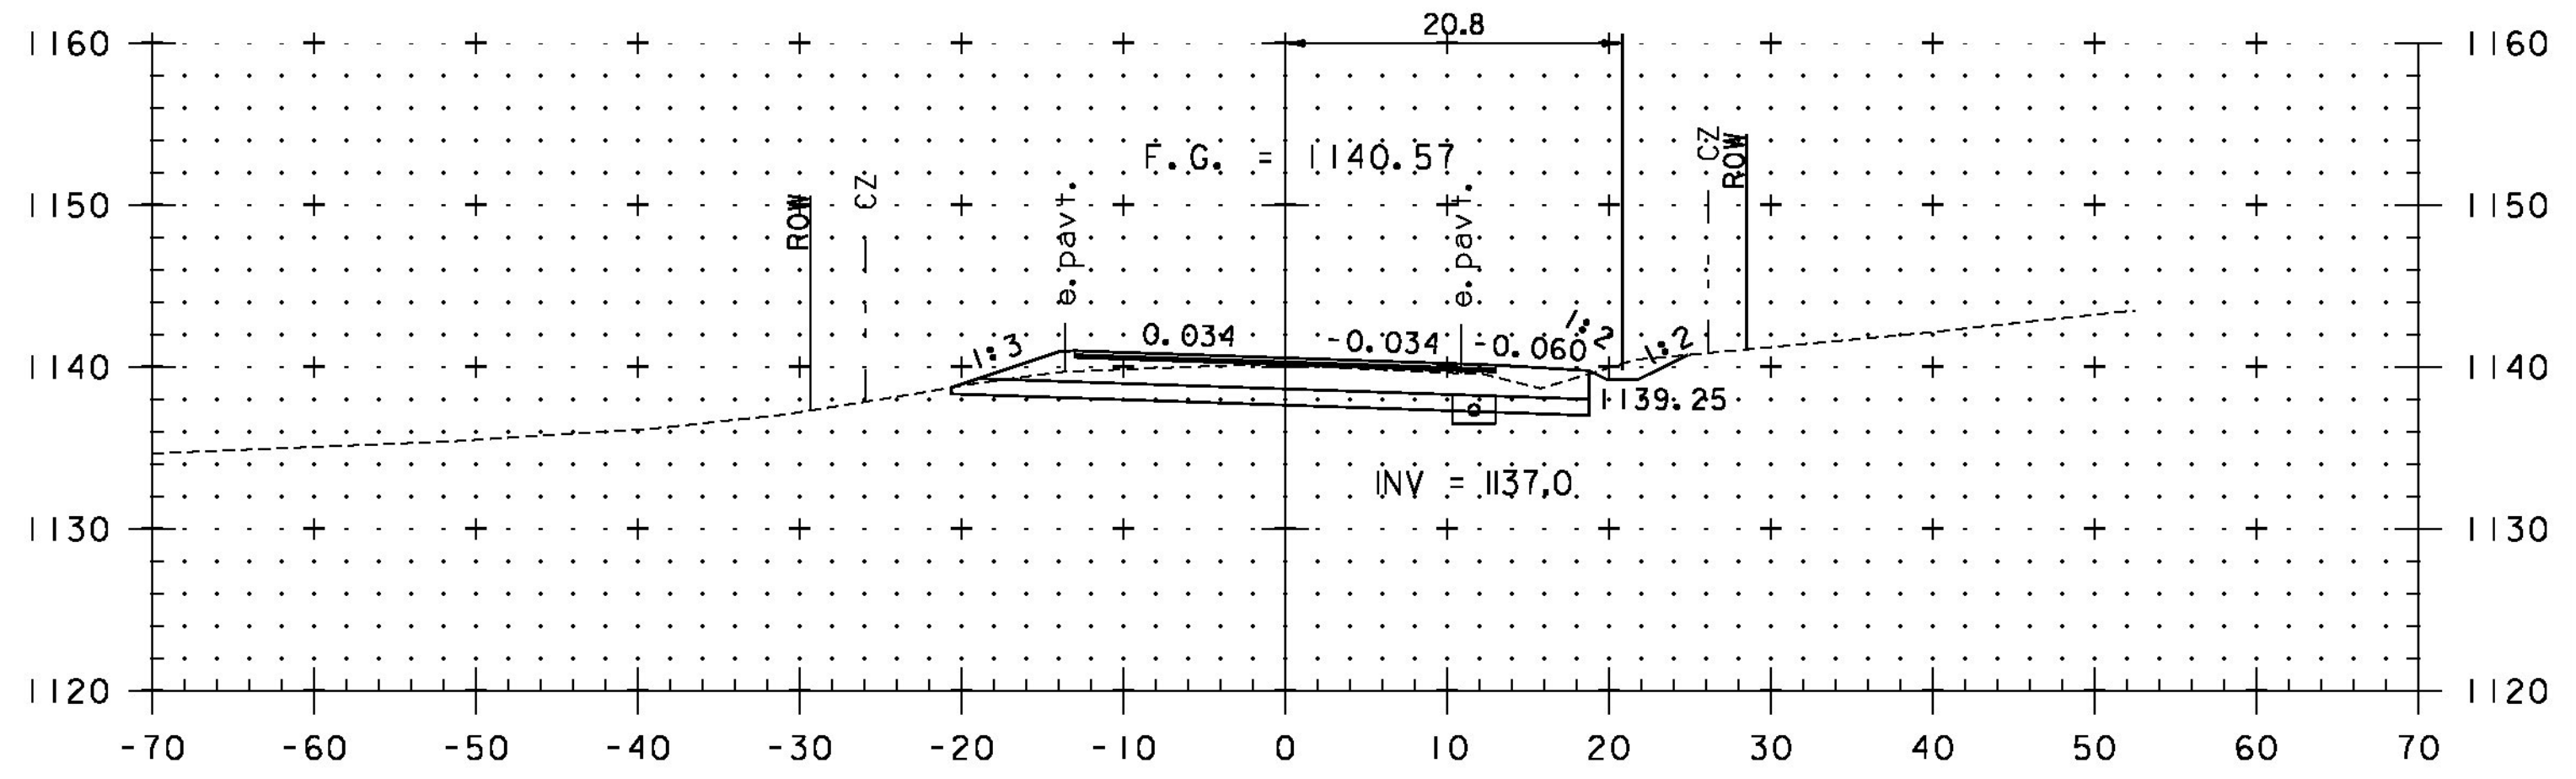


44+50

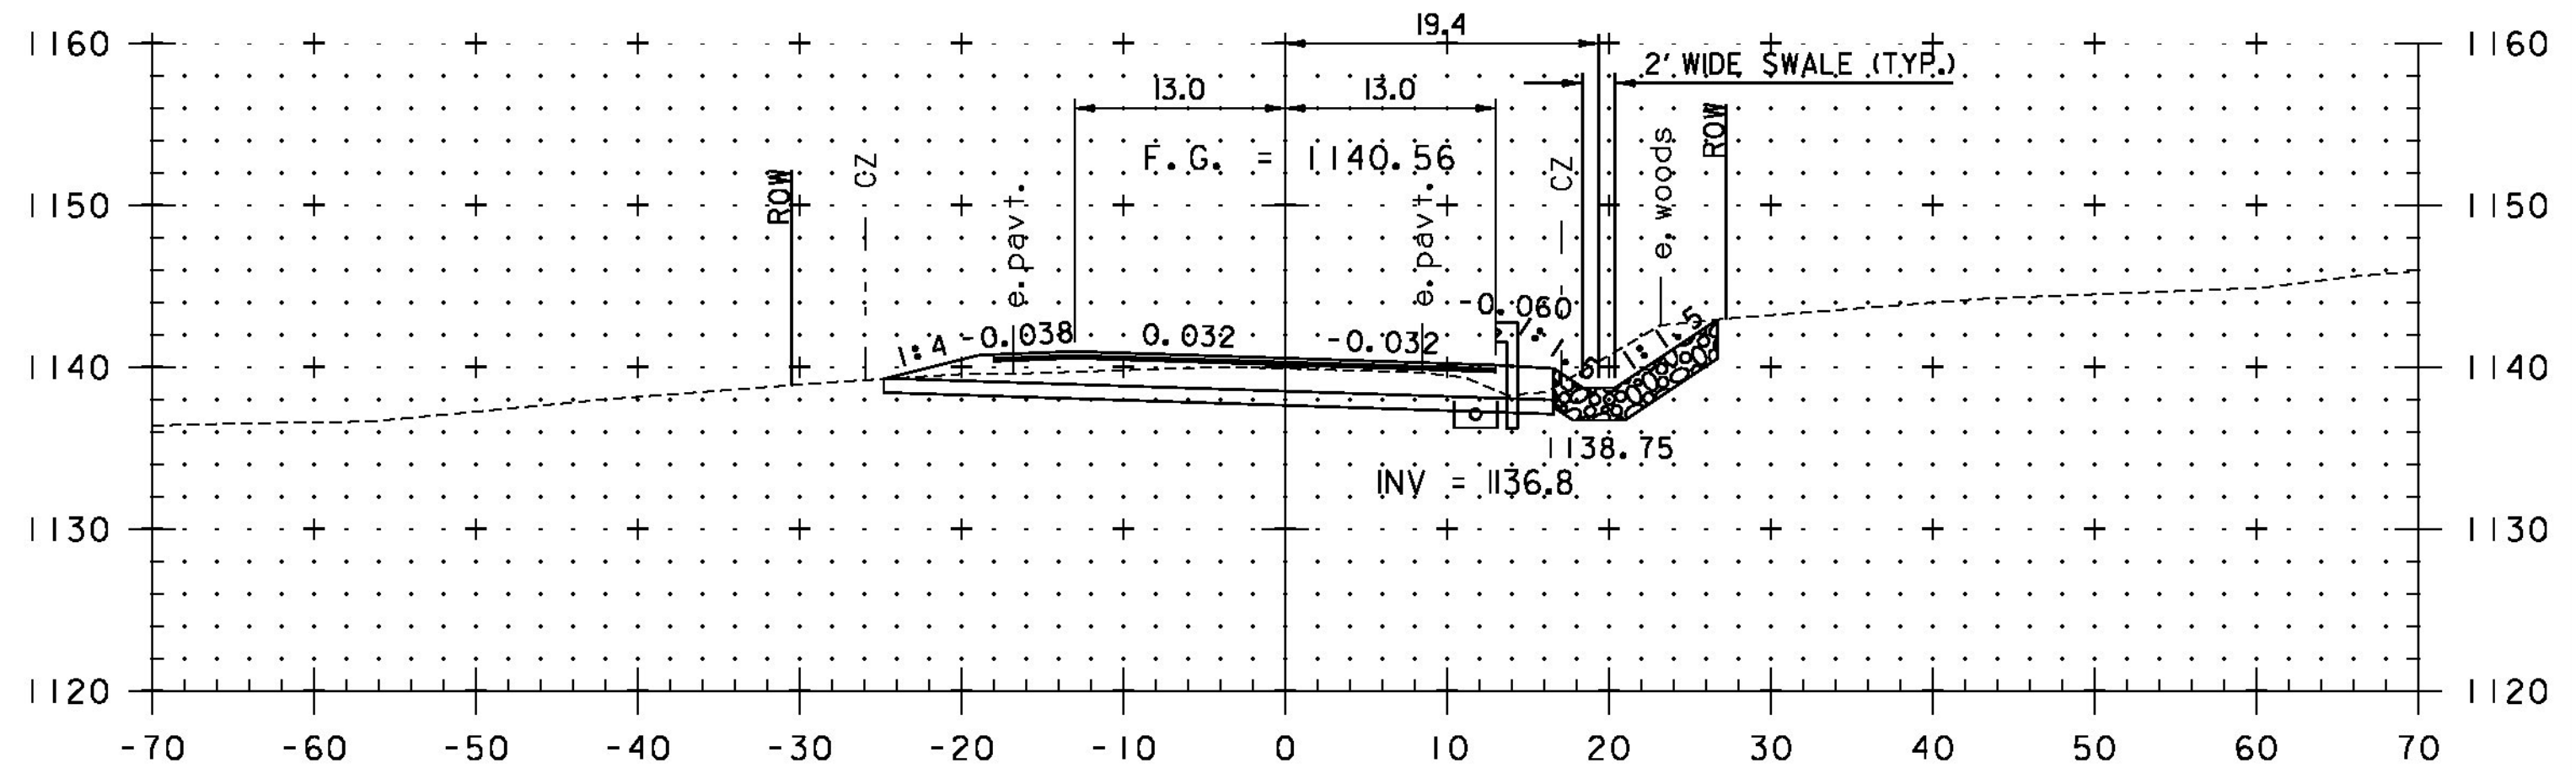

44+00

STA. 43+25 TO STA. 45+00

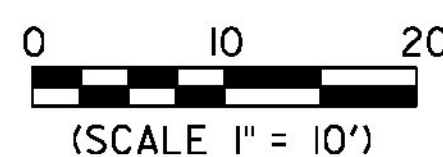

PROJECT NAME:	BARTON	FILE NAME:	I1J068/cos/z11J068xs.dgn	PLOT DATE:	12/17/2014
PROJECT NUMBER:	BRO 1449(31)	PROJECT LEADER:	J. BYATT	DRAWN BY:	M. HALEY
		DESIGNED BY:	M. HALEY	CHECKED BY:	P. SHEDD
		ROADWAY CROSS SECTIONS 3		SHEET	43 OF 52

GLD 12-0174 MODEL: X503