


**ABUTMENT NO. 1 FOOTING REINFORCEMENT PLAN**

SCALE: 1/4" = 1'-0"

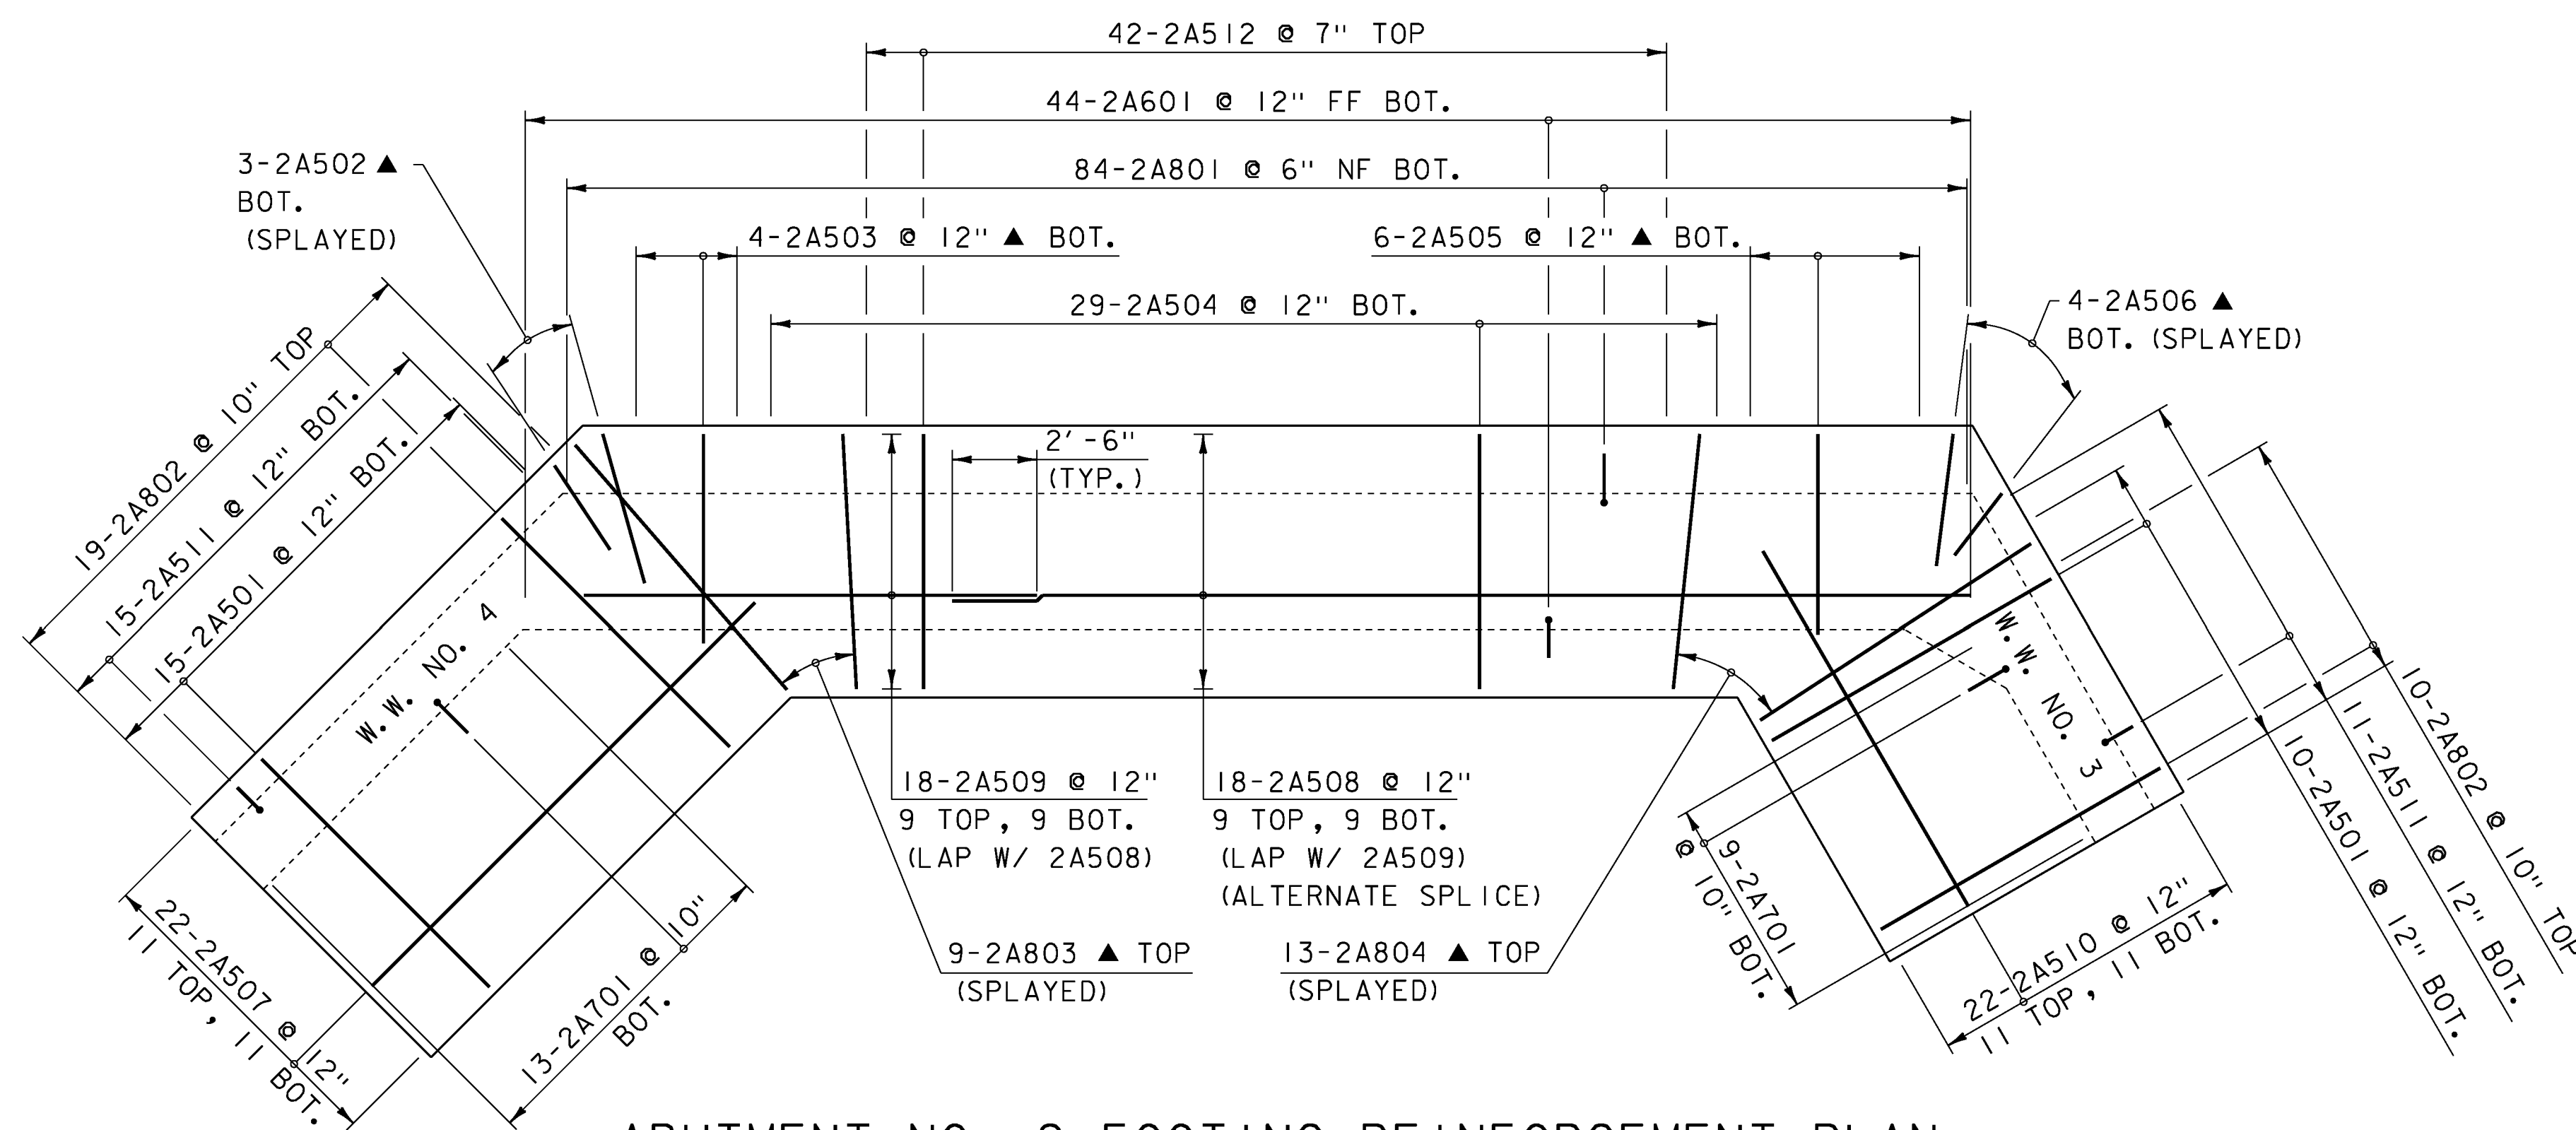

**ABUTMENT NO. 2 FOOTING REINFORCEMENT PLAN**

SCALE: 1/4" = 1'-0"

**NOTE:**

- NF = NEAR FACE
- FF = FAR FACE
- EF = EACH FACE
- ▲ = CUT TO FIT IN FIELD
- 3" CLEAR, UNLESS OTHERWISE SPECIFIED ON THE PLANS.
- 2'-2" BAR LAP UNLESS OTHERWISE SPECIFIED ON THE PLANS.

PROJECT NAME: FAIRFIELD  
PROJECT NUMBER: BRO 1448(38)

FILE NAME: z11j072sub1.dgn  
PROJECT LEADER: D. LANDRY  
DESIGNED BY: T. TRAYER  
ABUTMENT FOOTING DETAILS

PLOT DATE: 01-NOV-2013  
DRAWN BY: P. DUSTIN  
CHECKED BY: T. KENDRICK  
SHEET 28 OF 41

