



15+75

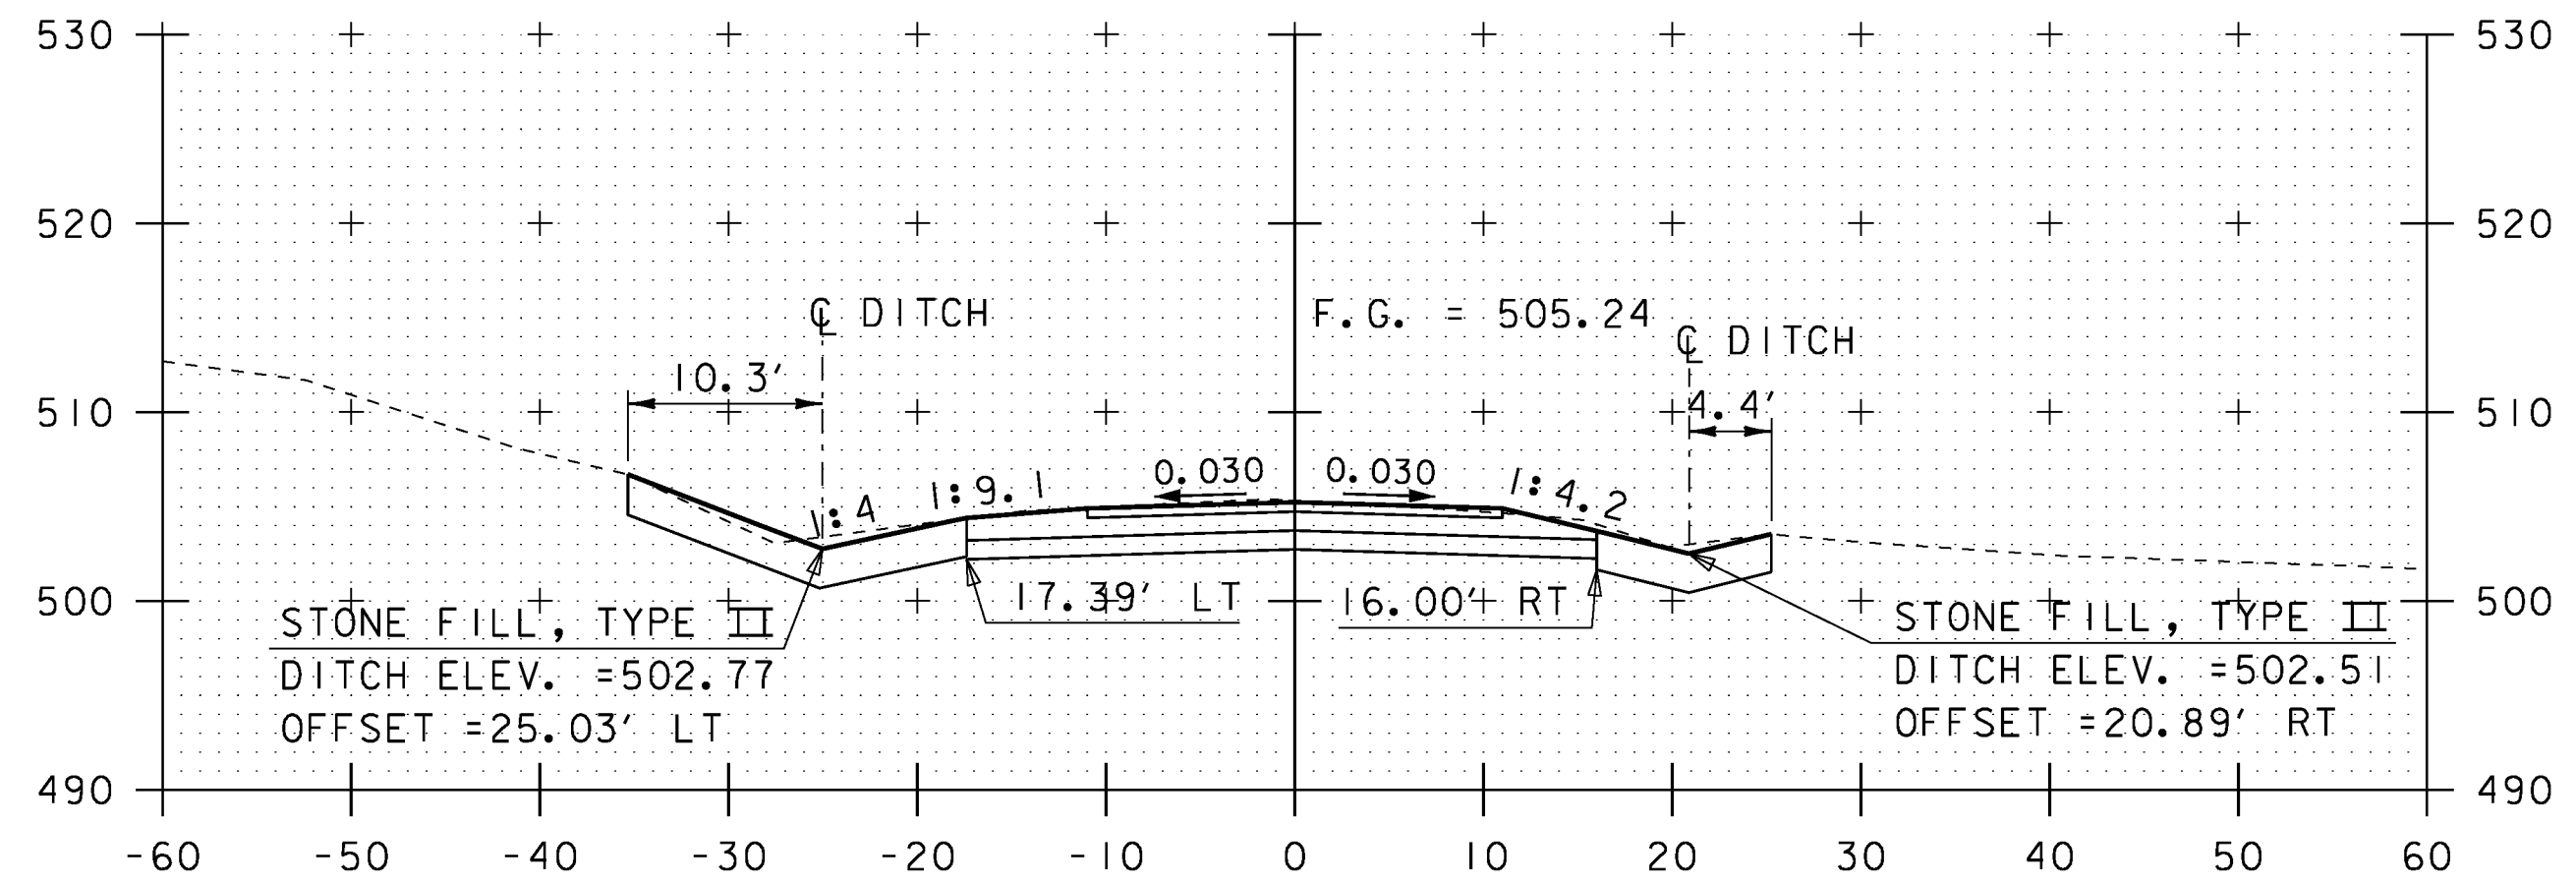


16+50


END PROJECT
STA 16+50.00

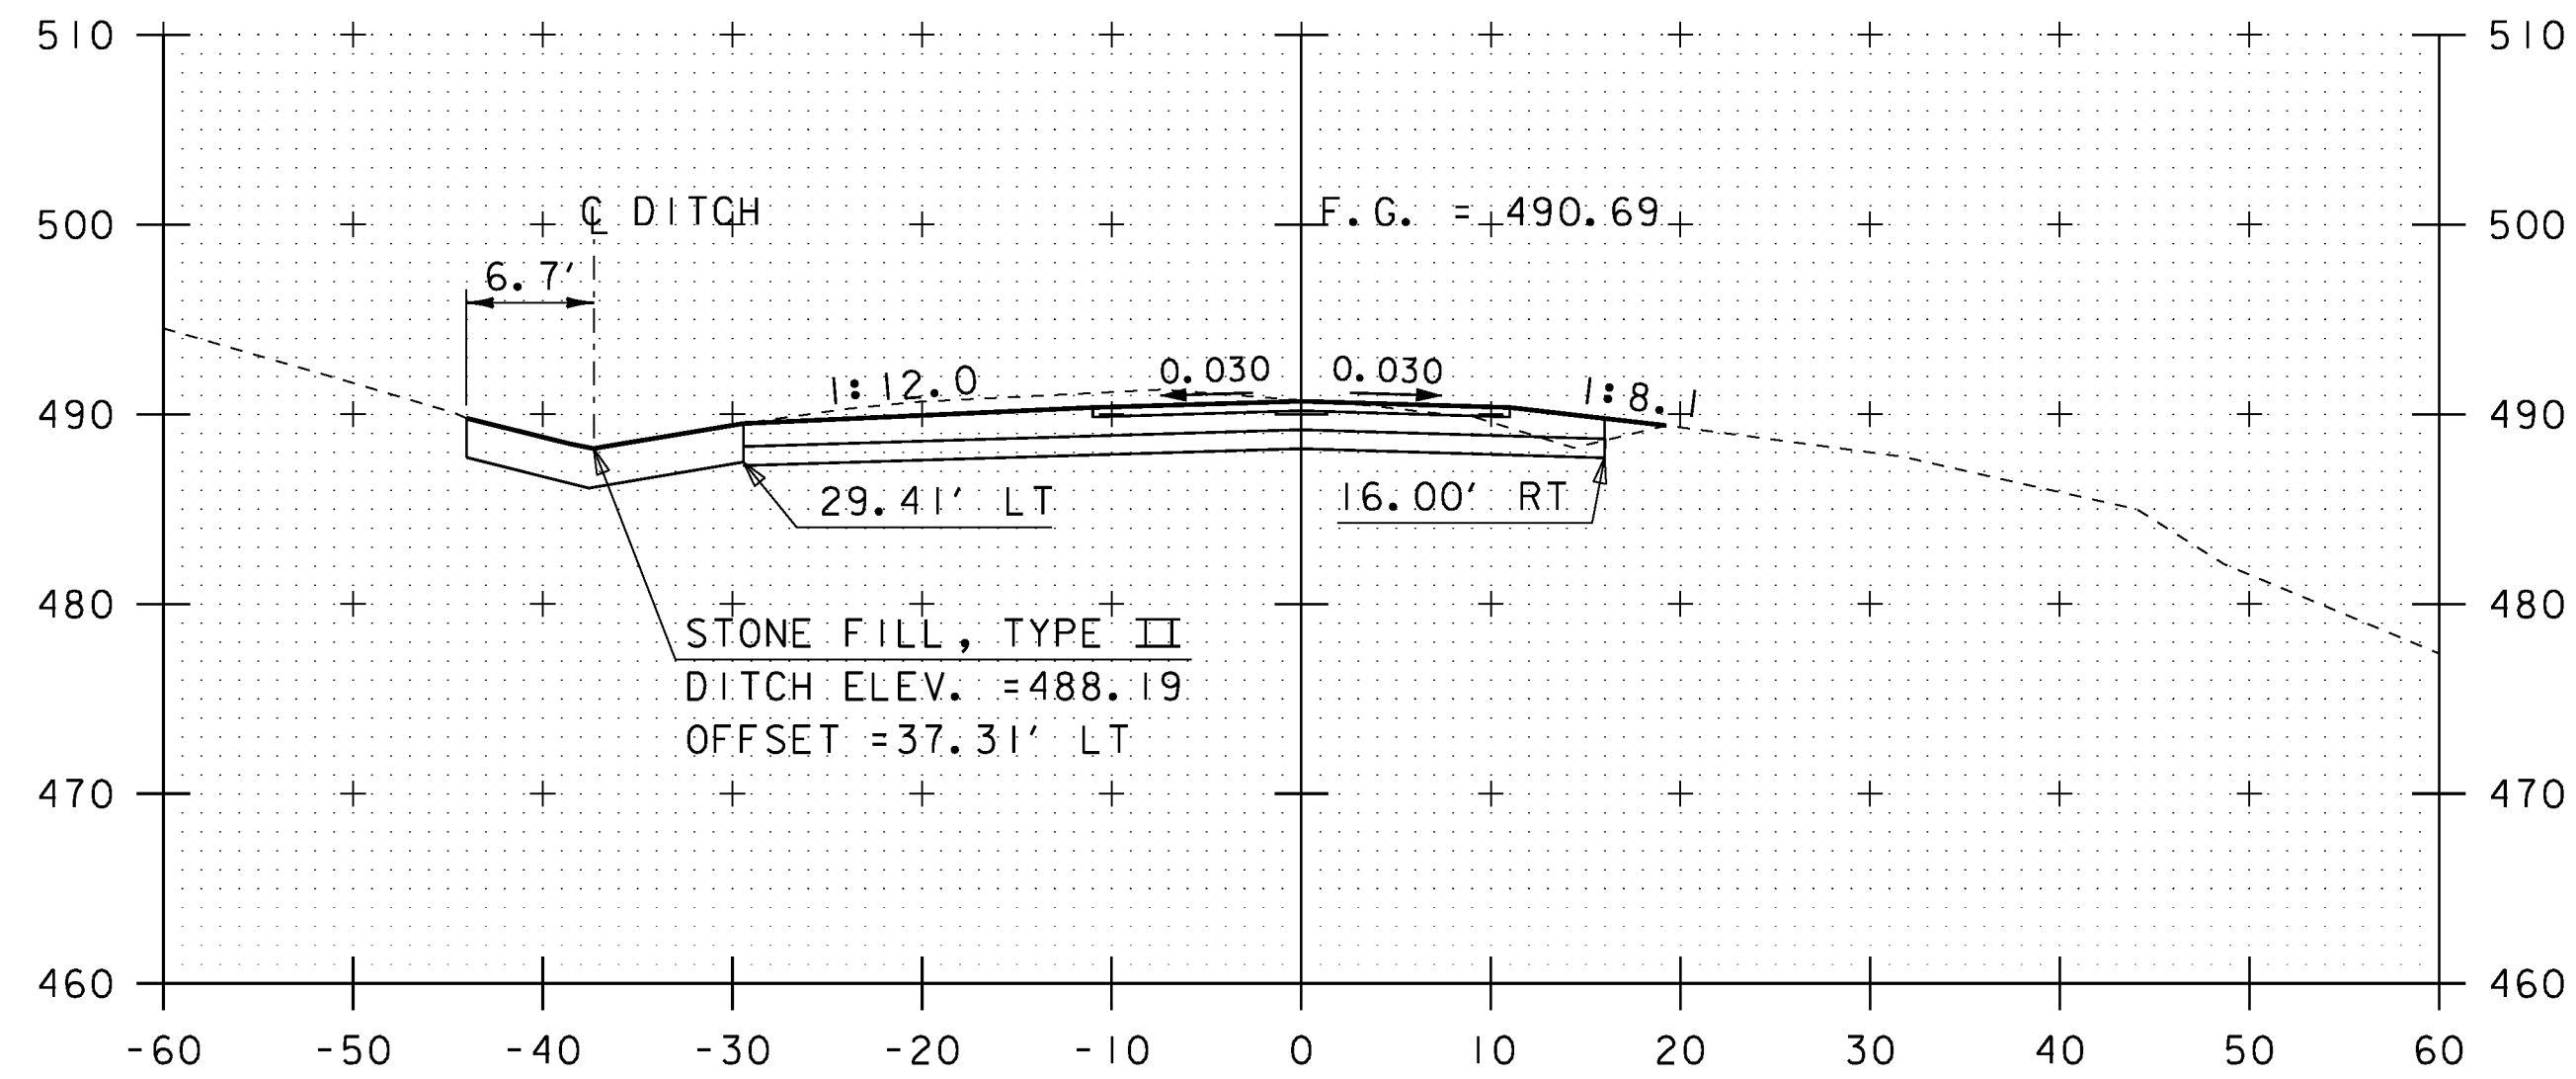


15+50

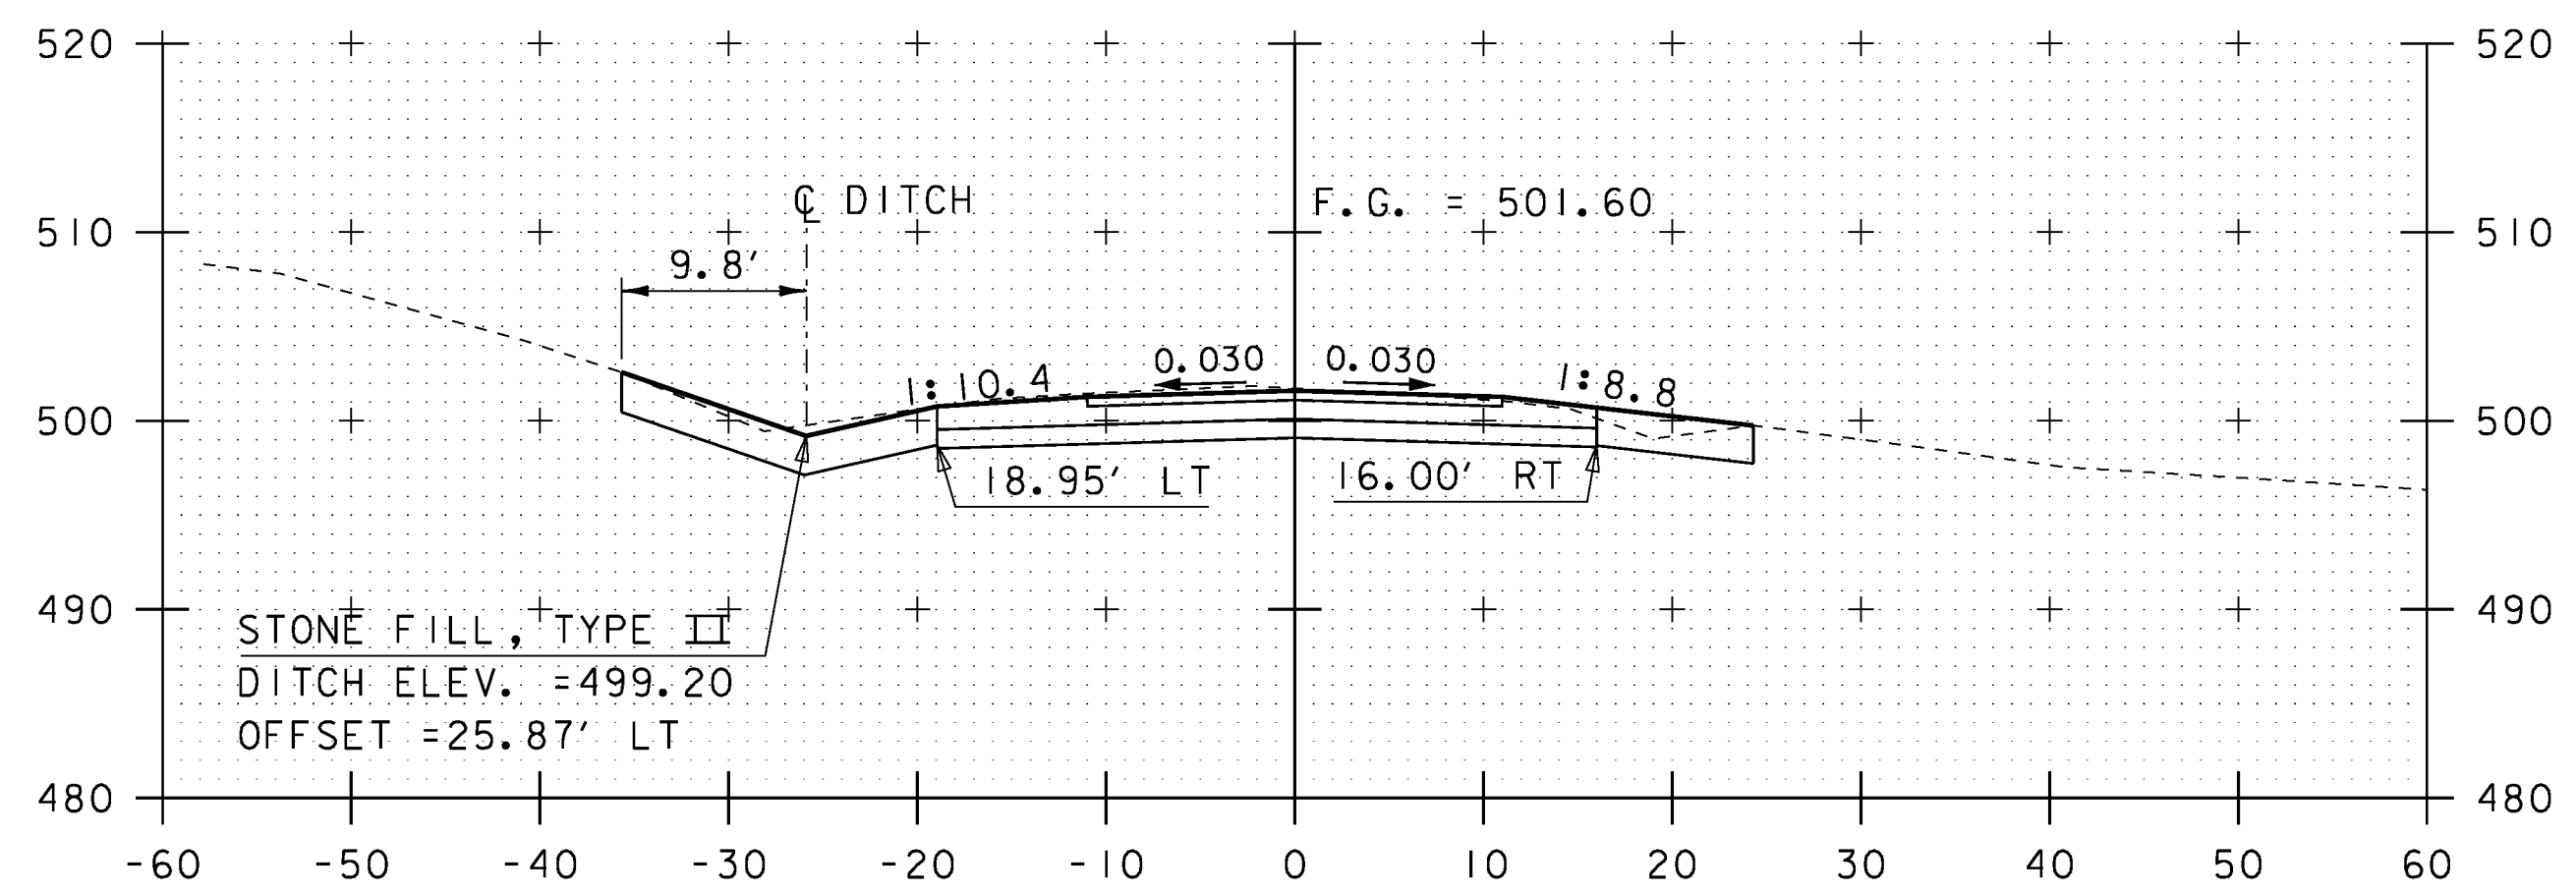

16+25

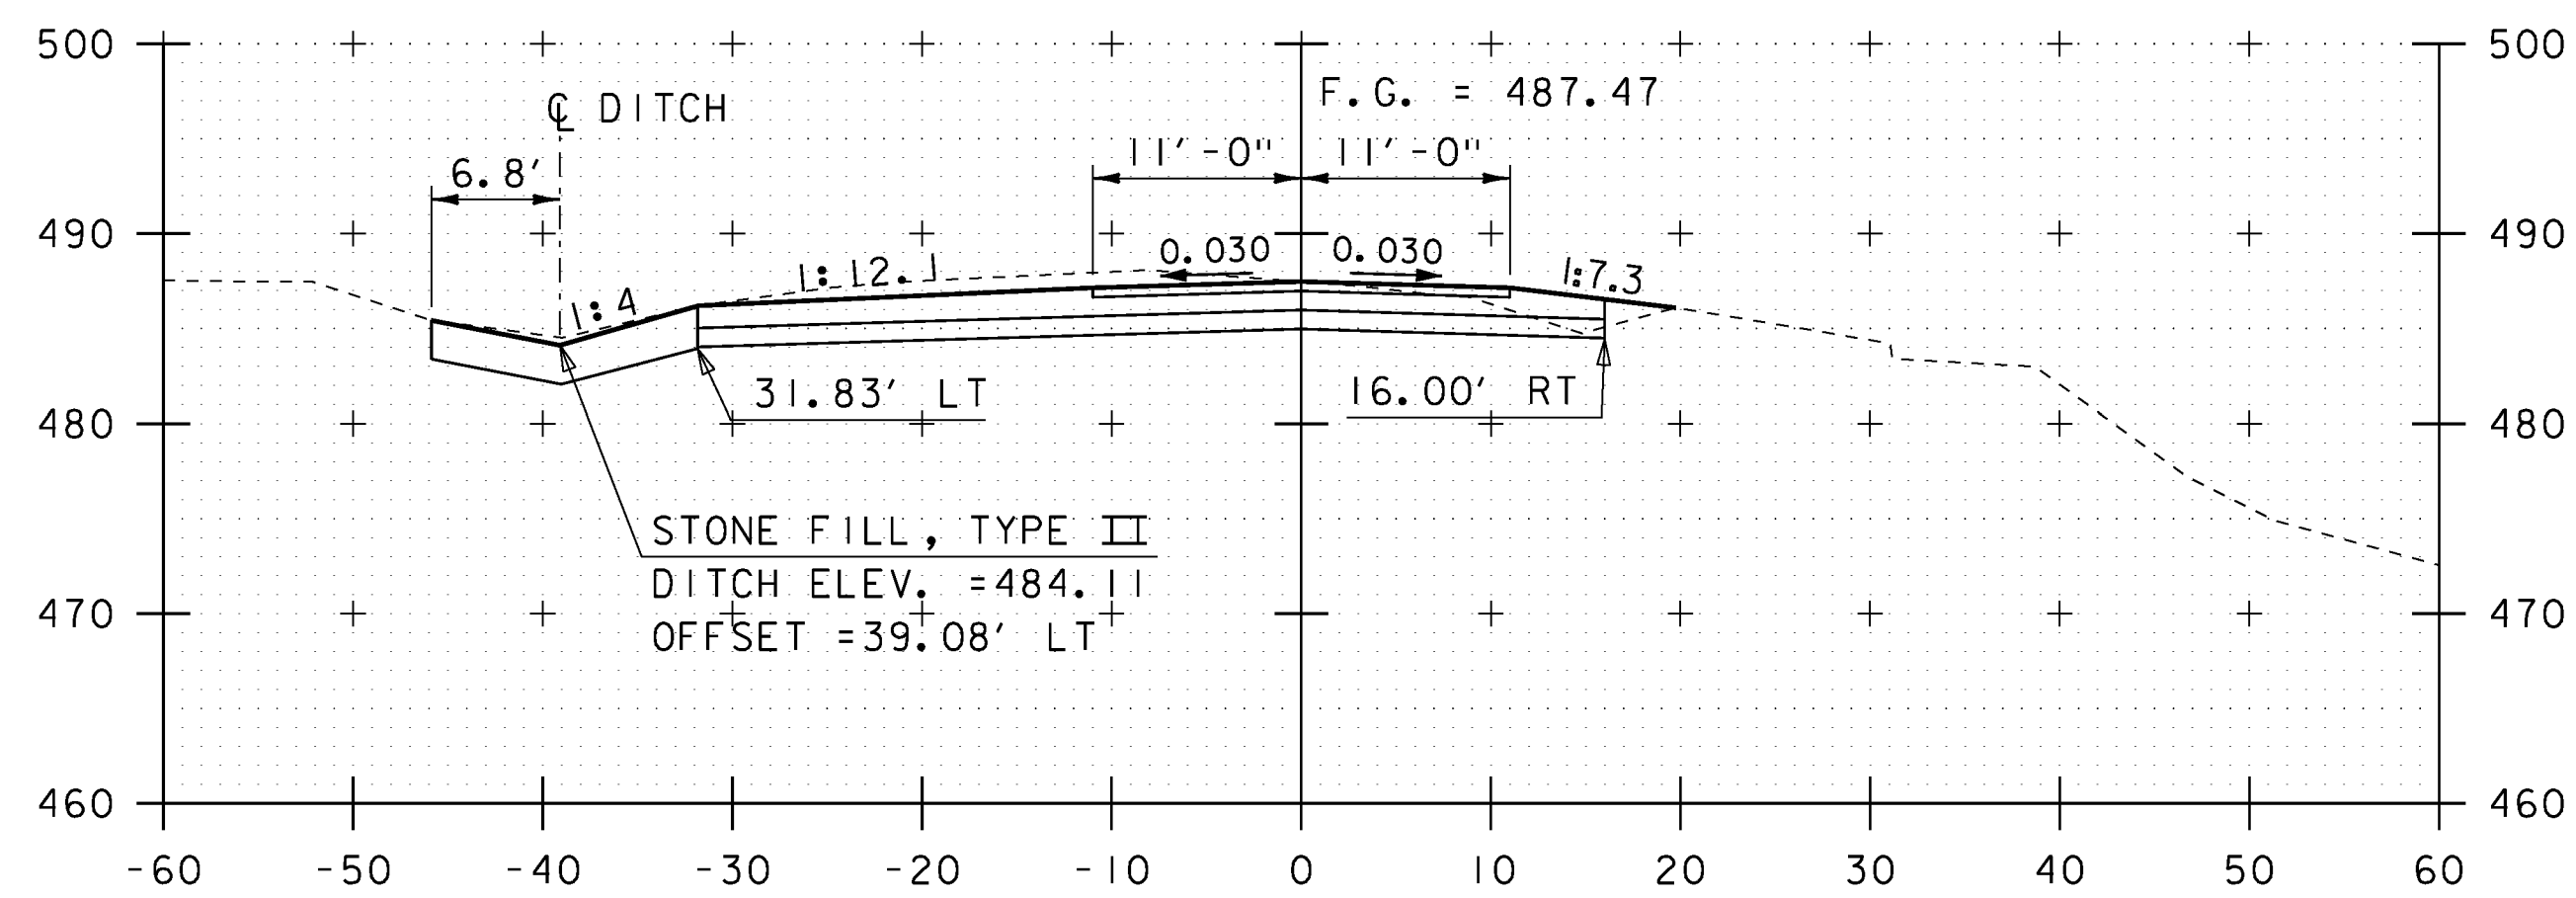

15+25

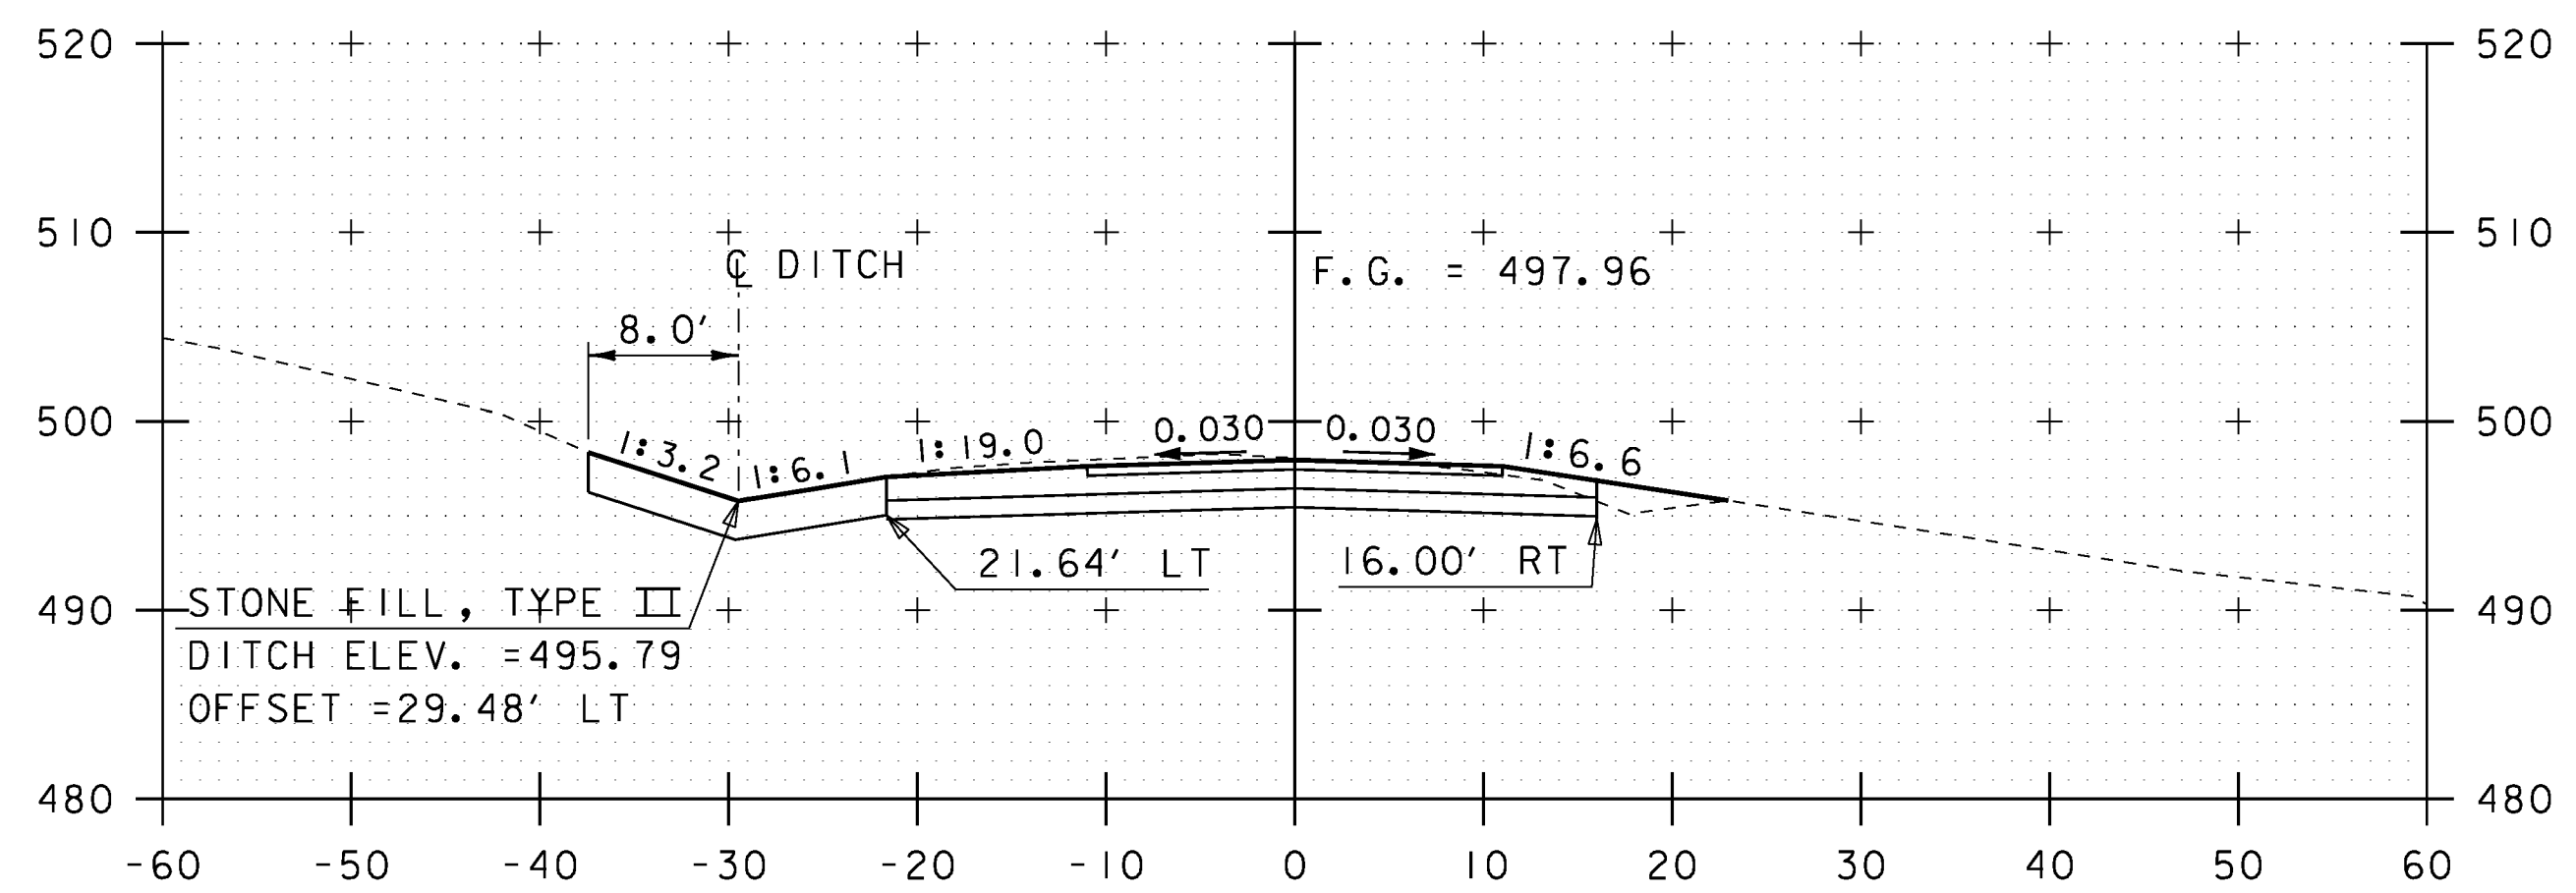

16+00

SCALE 1" = 10'-0"
10 0 10

STA. 15+25 TO STA. 16+50



PROJECT NAME: FAIRFIELD
PROJECT NUMBER: BRO 1448(38)

FILE NAME: z11j072_xsl.dgn
PROJECT LEADER: D. LANDRY
DESIGNED BY: E. ALEXOPOULOS
ROADWAY CROSS SECTIONS (5 OF 6)

PLOT DATE: 01-NOV-2013
DRAWN BY: W. GAYNOR
CHECKED BY: T. KENDRICK
SHEET 38 OF 41