




MATERIAL TOLERANCES (IF USED ON PROJECT)	
SURFACE	
- AGGREGATE SURFACE COURSE	+/- 1/2"
- SUBBASE	+/- 1"

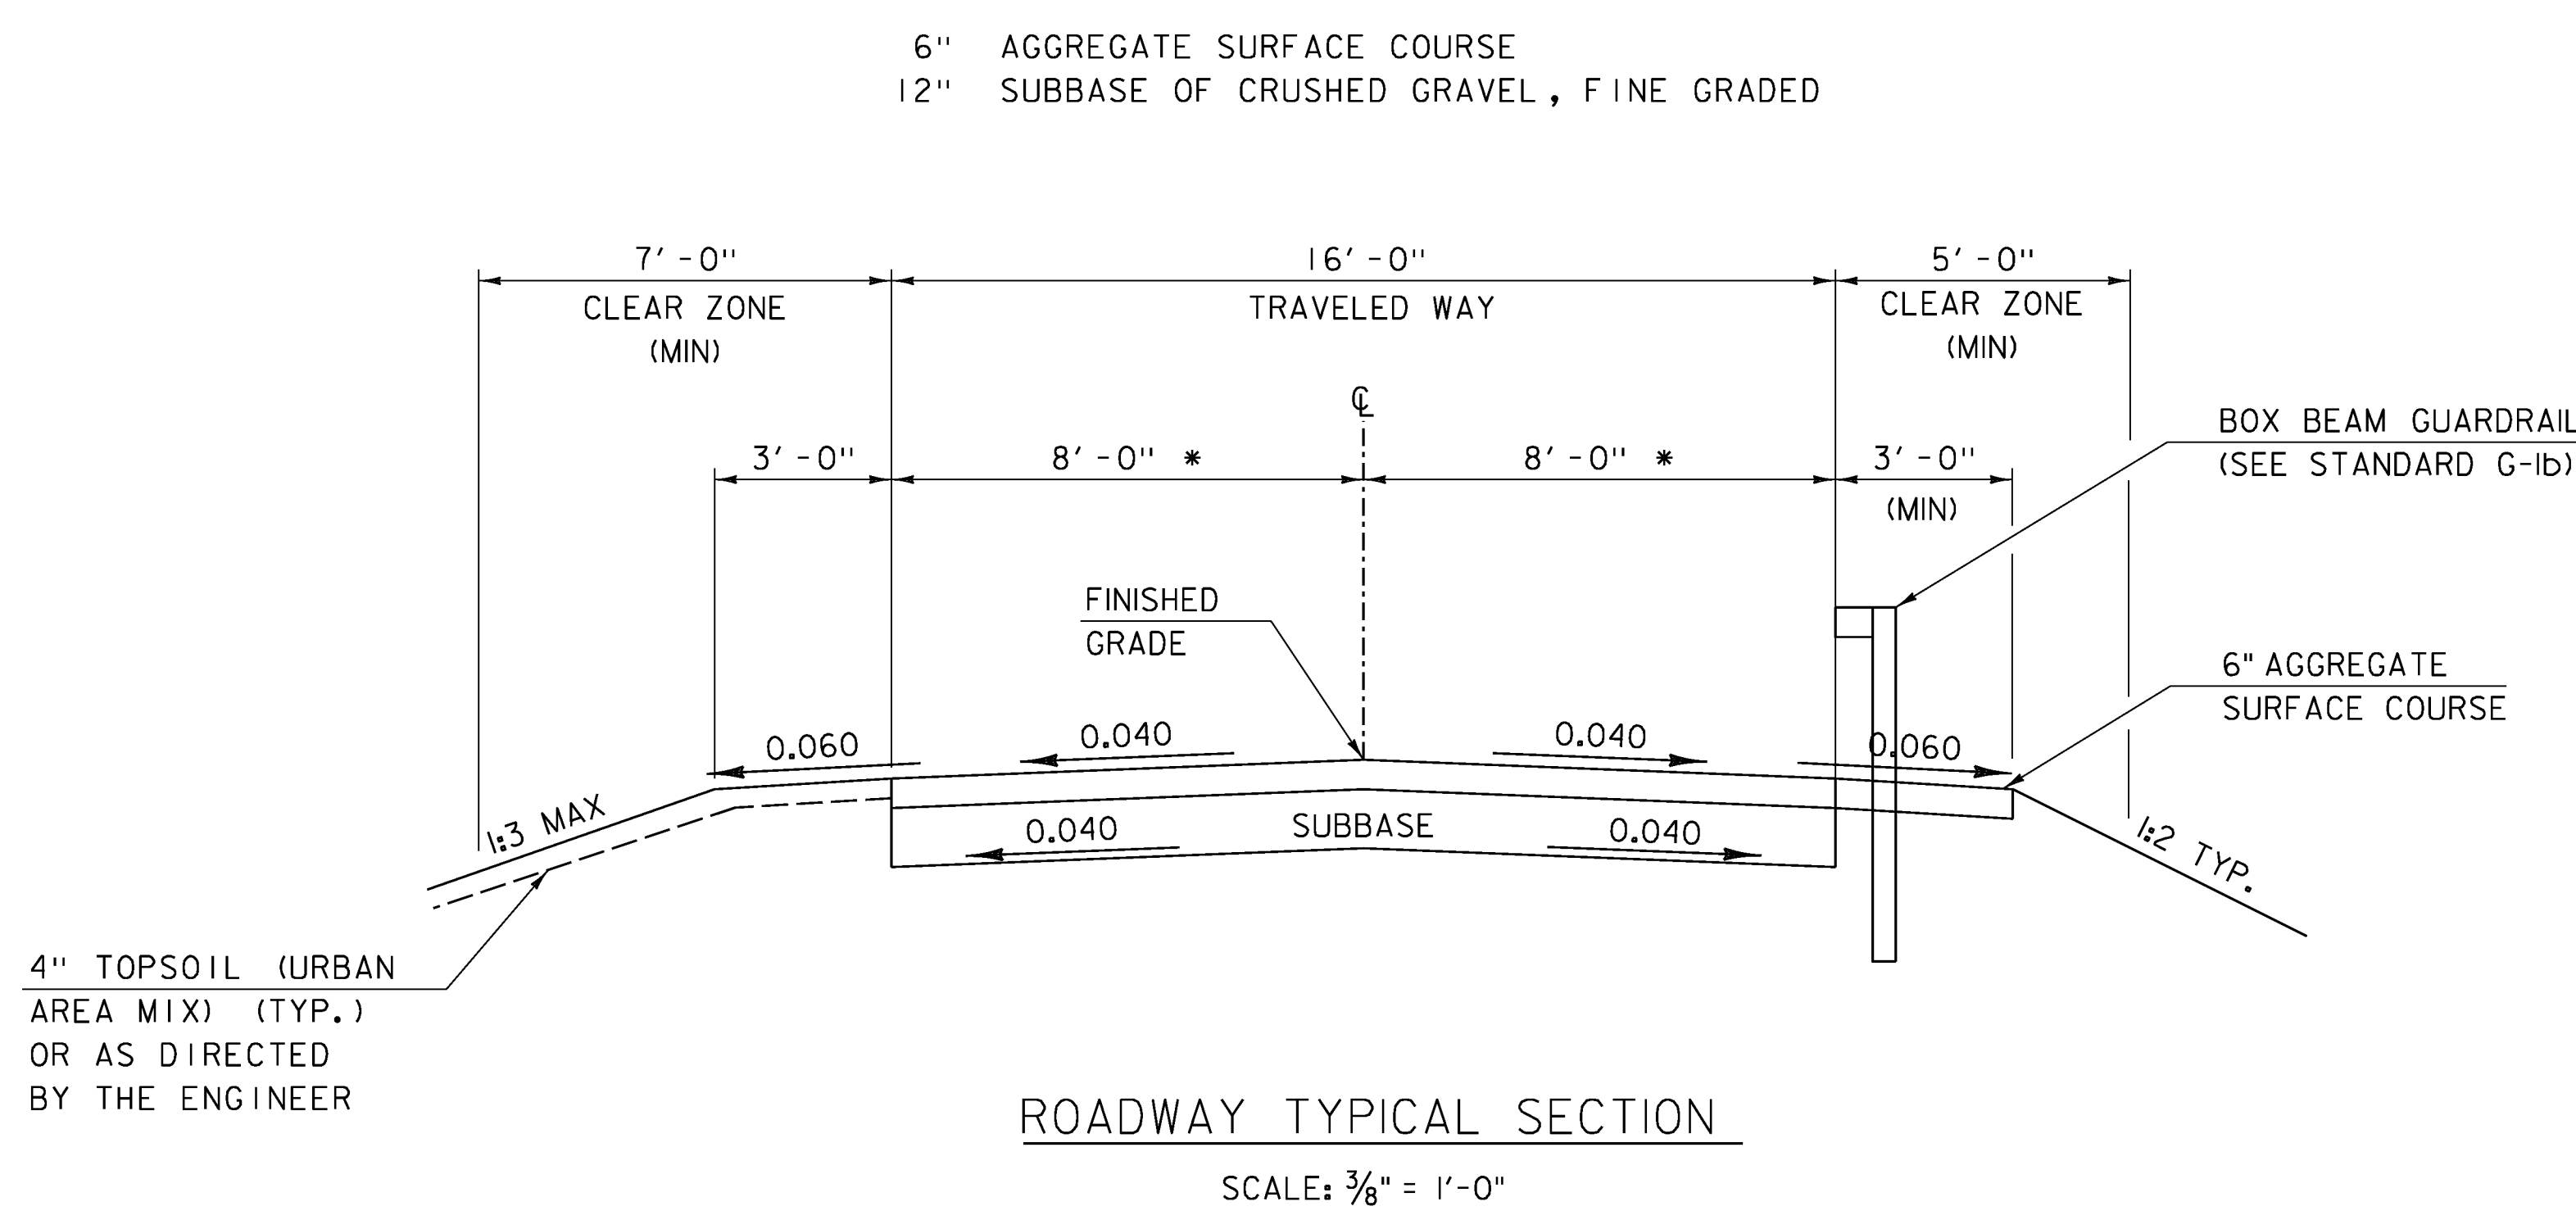

*WIDTH OF GRAVEL ROAD APPROACH TO BRIDGE VARIES FROM 16' AT BRIDGE TO 10' TO MATCH EXISTING ROAD WIDTH. SEE LAYOUT SHEET.

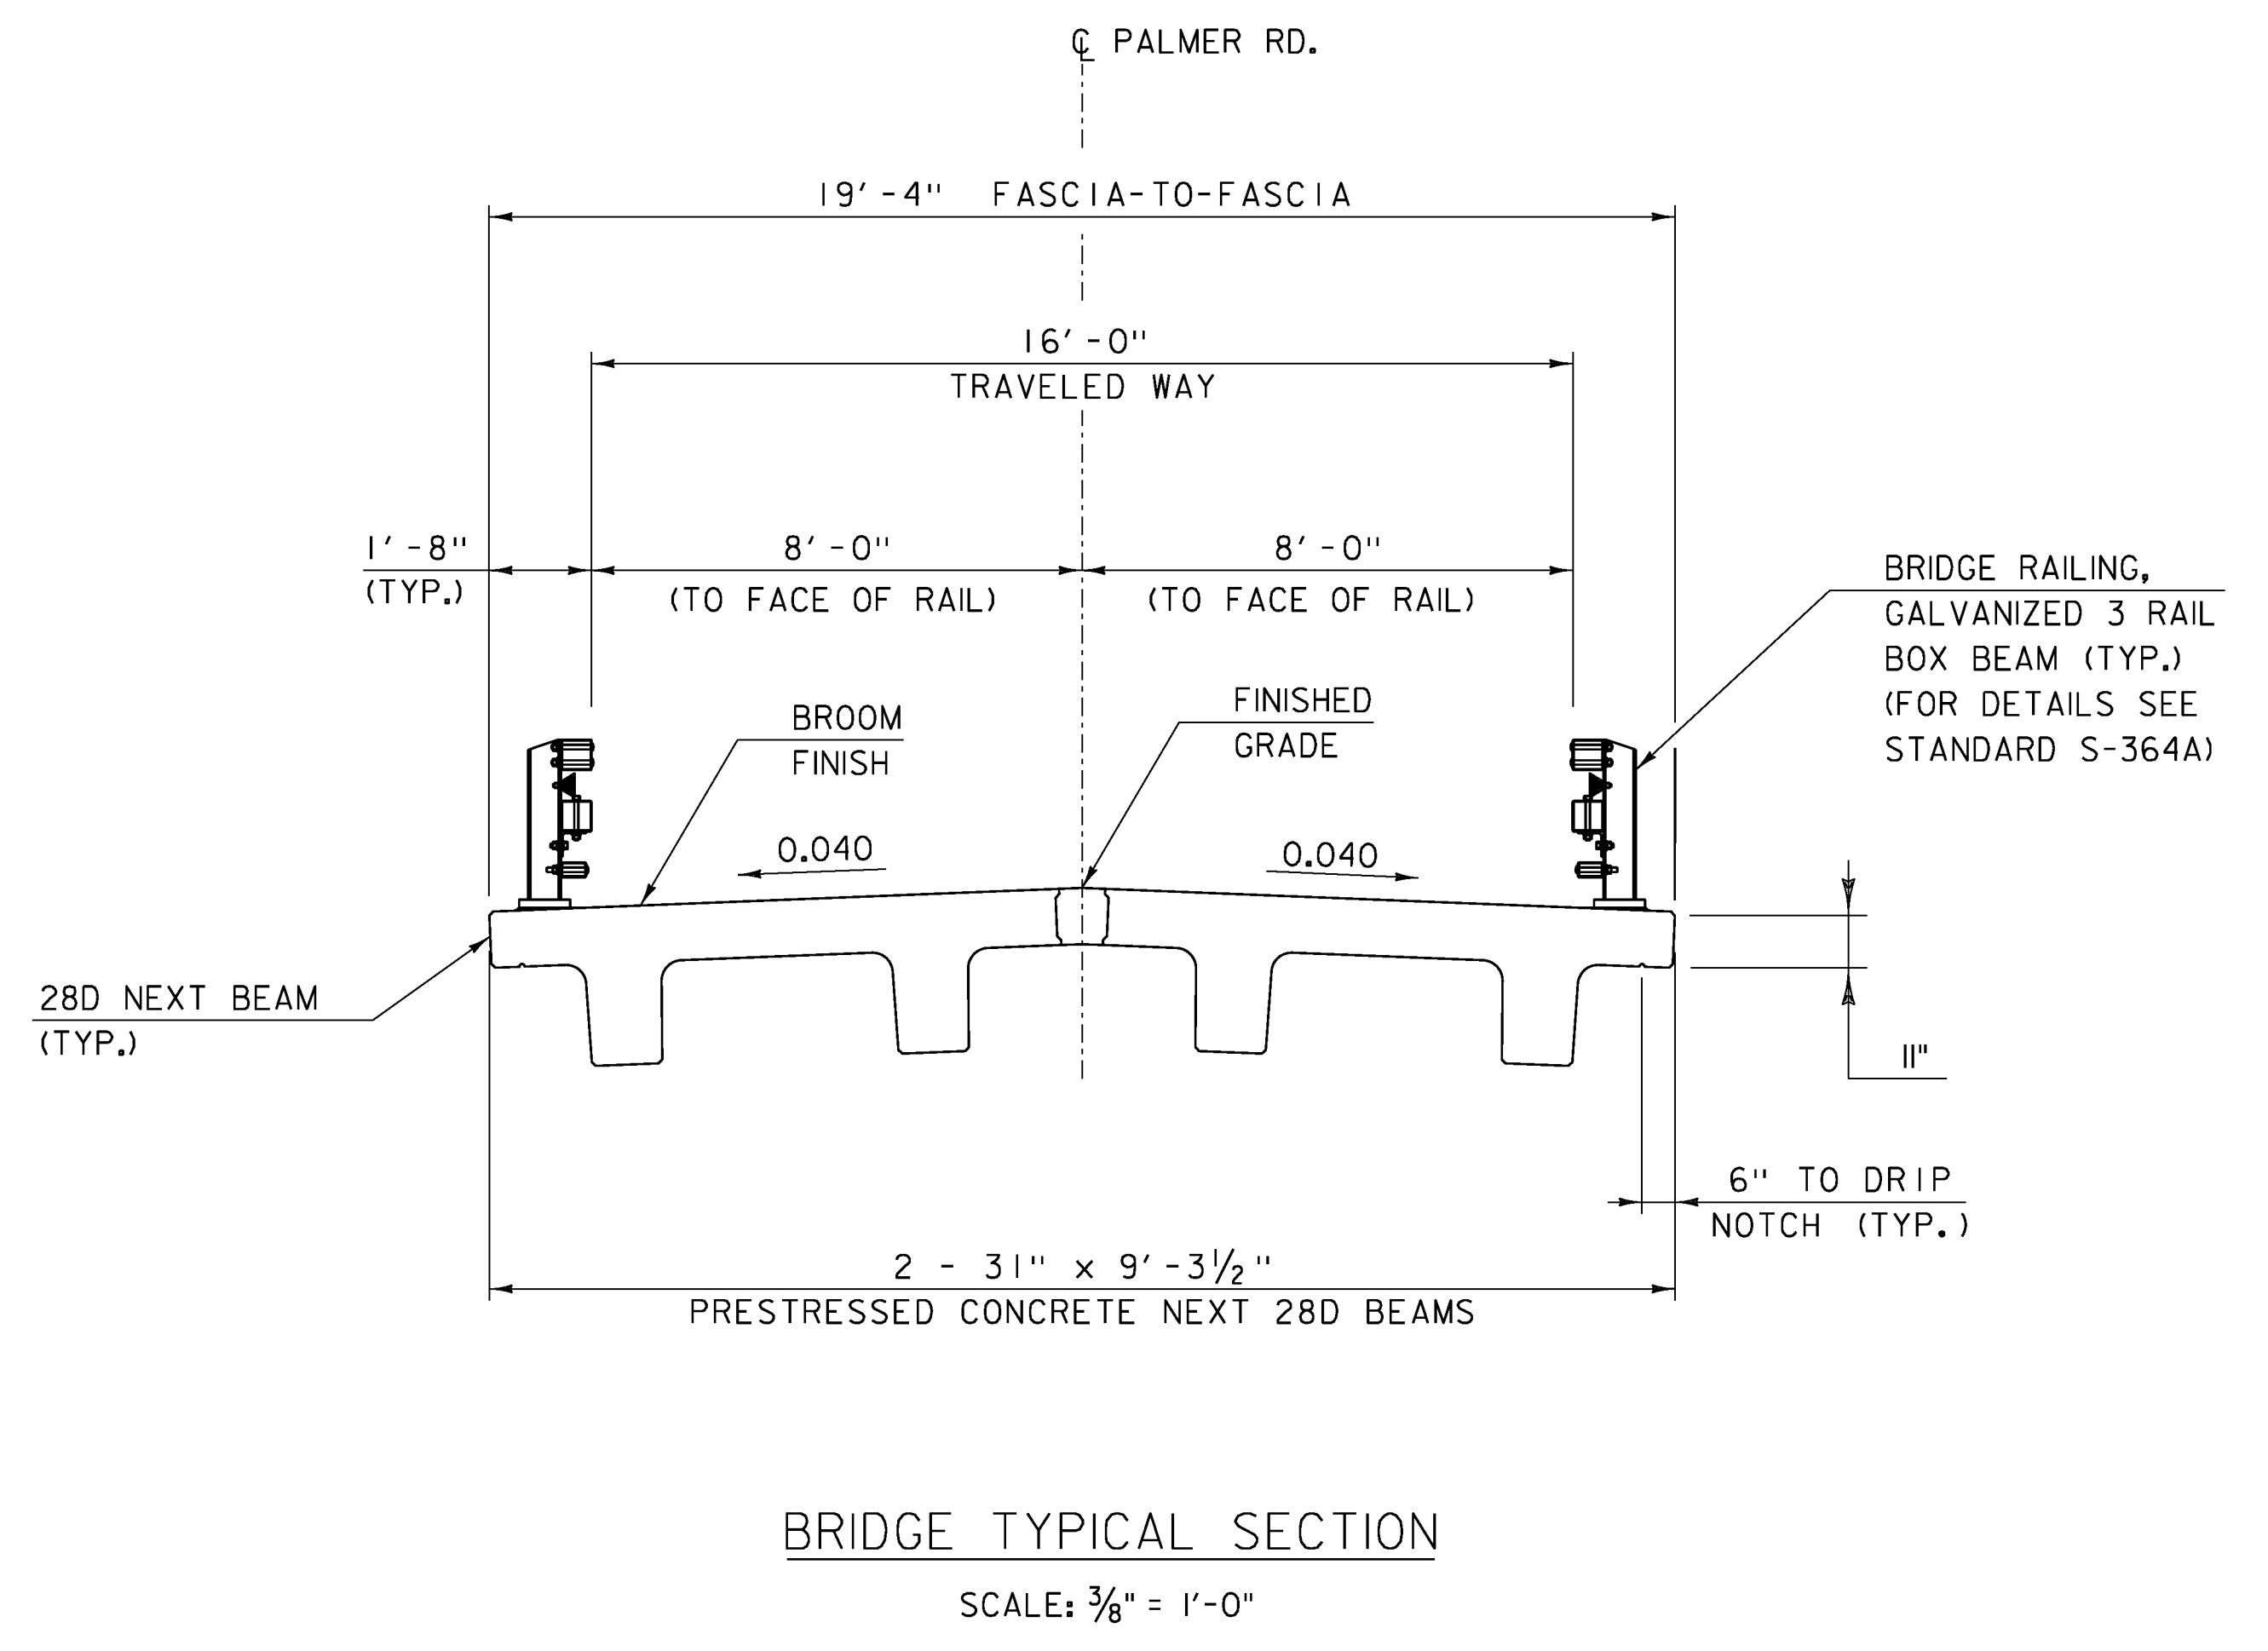

CLD-XX-XXXX MODEL: 01

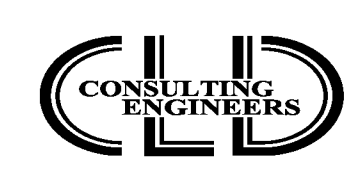

PROJECT NAME: RANDOLPH	PLOT DATE: 8/12/2014
PROJECT NUMBER: BRO 1444(57)	DRAWN BY: J. SMITH
FILE NAME: z11j078+yp.dgn	CHECKED BY: D. MUNRO
PROJECT LEADER: J. BYATT	SHEET 3 OF 39
DESIGNED BY: J. SMITH	
TYPICAL SECTIONS	