


BOTTOM OF ABUT. I
EL. 564.75'

BOTTOM OF ABUT. I
EL. 564.75'

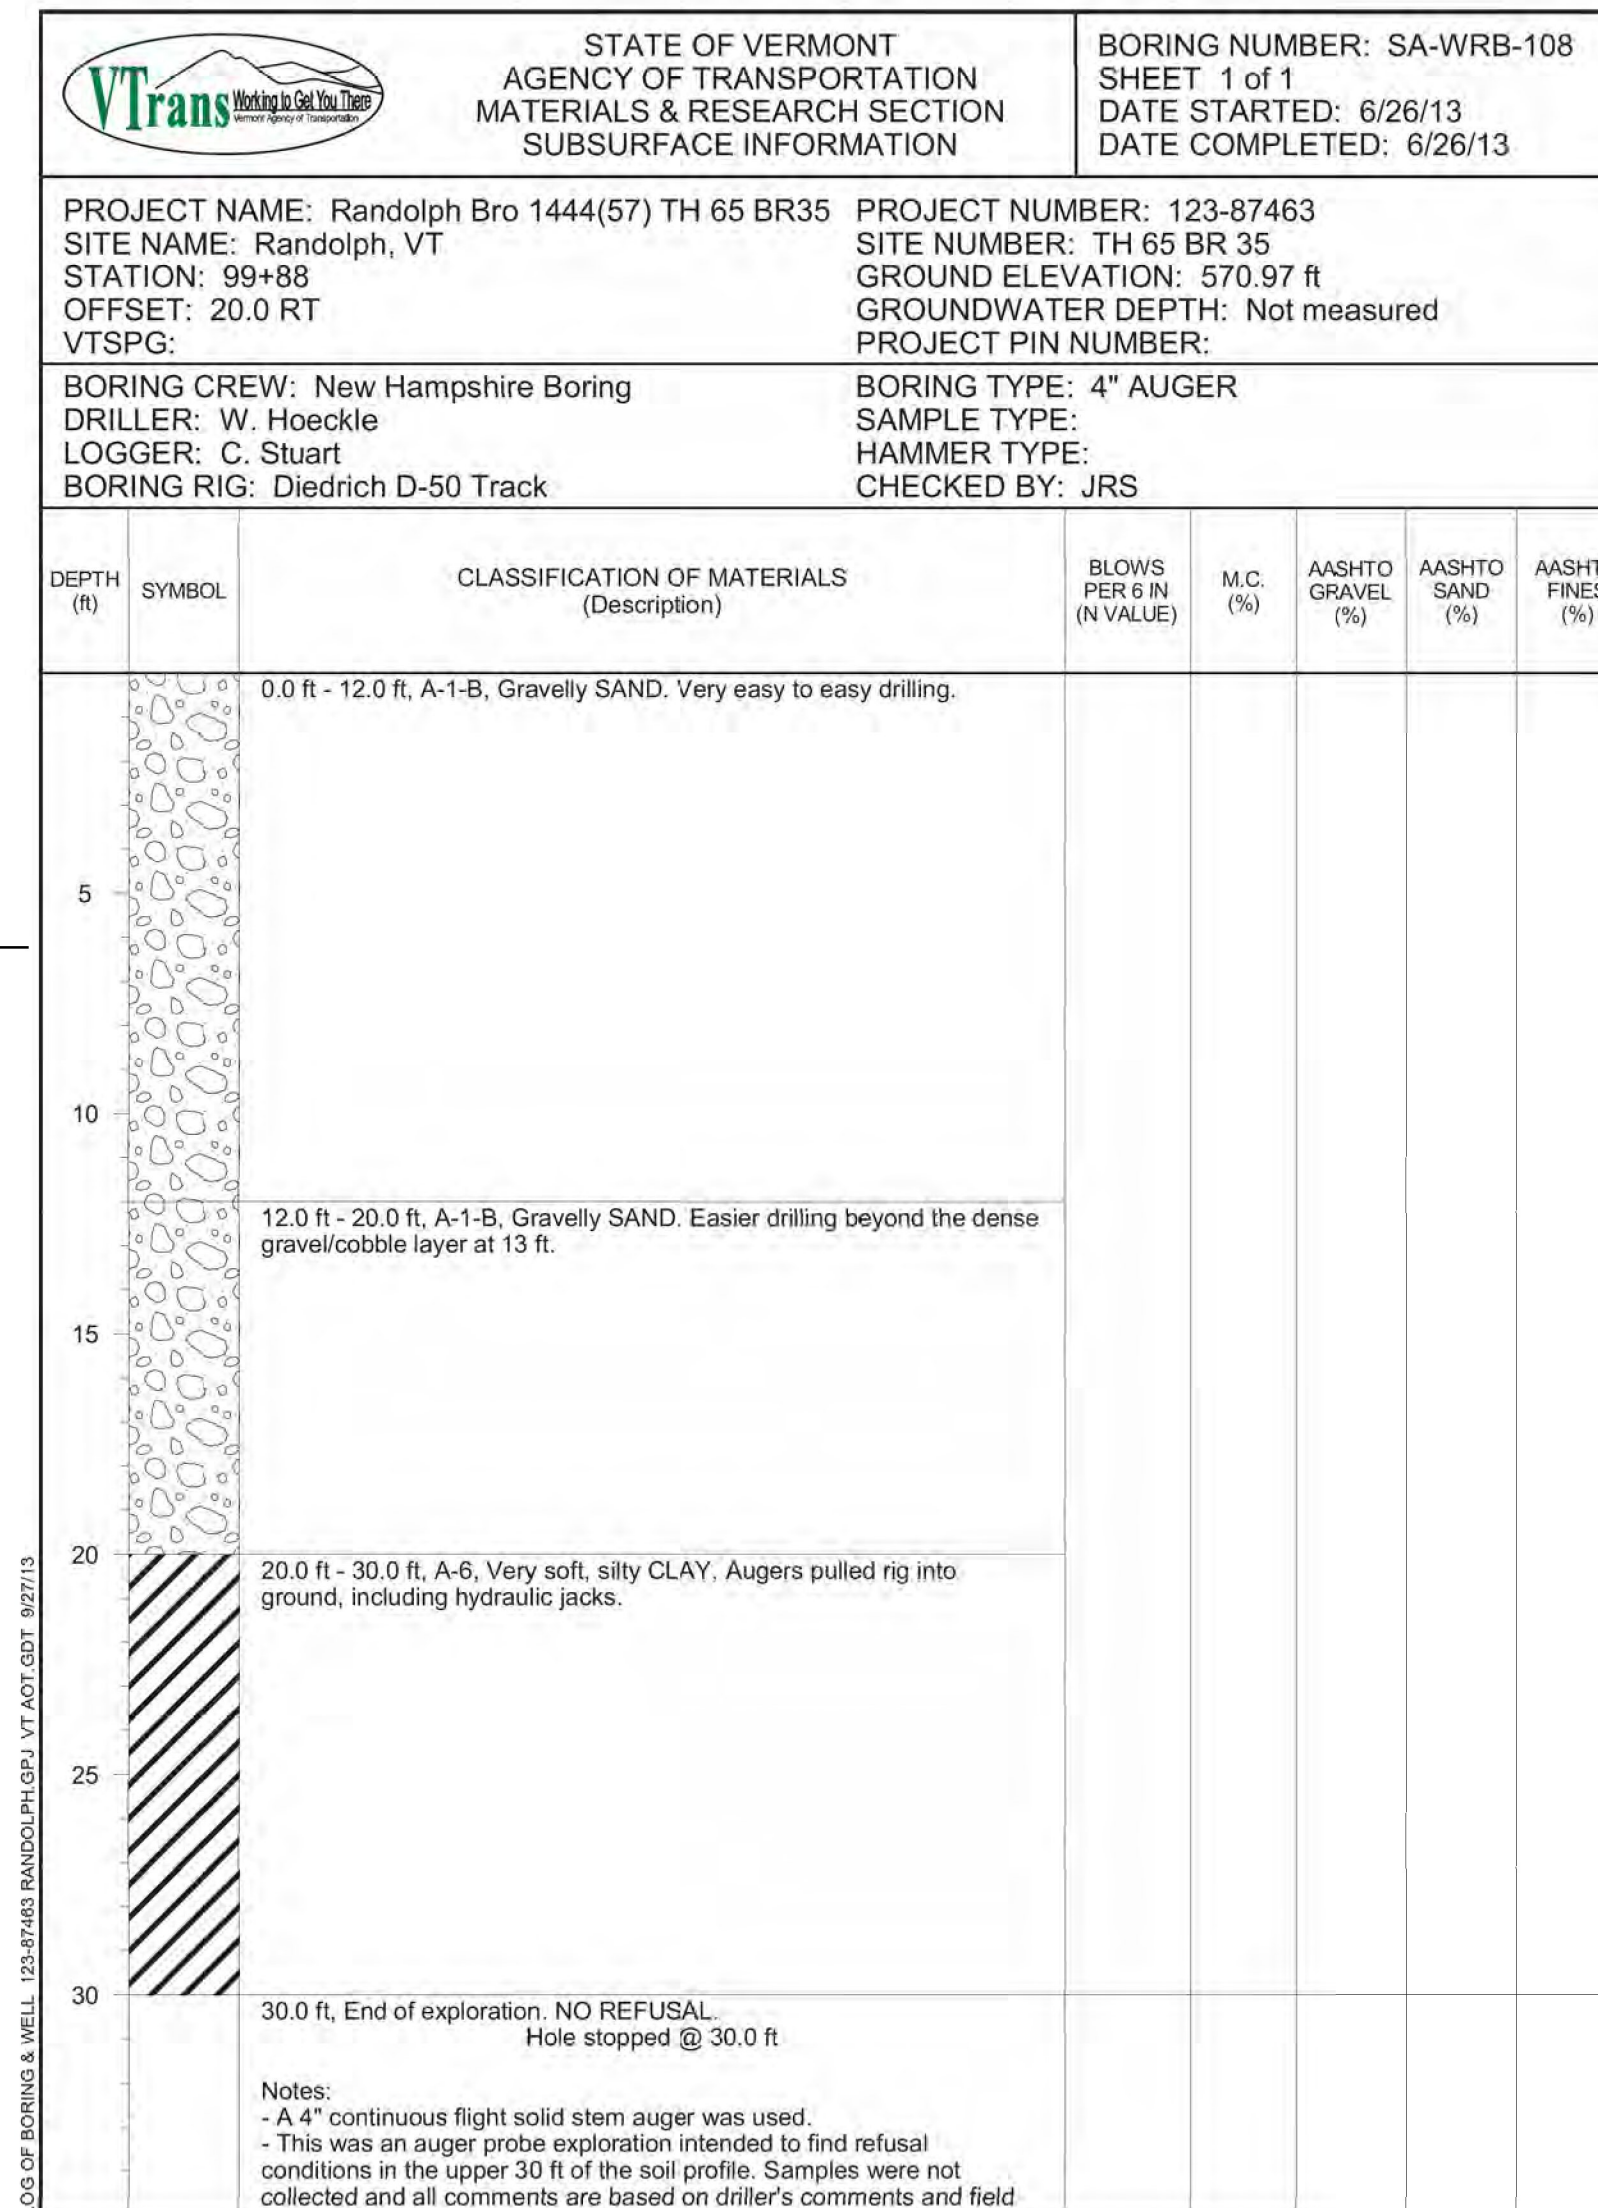

LOG OF BORING & WELL 123-87463 RANDOLPH (GP) VT DOT GDT 8/27/13

PROJECT NAME: RANDOLPH
 PROJECT NUMBER: BRO 1444(57)

FILE NAME: z11j078bor.dgn
 PROJECT LEADER: J. BYATT
 DESIGNED BY: N. CARON
 BORING LOGS (4 OF 4)

PLOT DATE: 8/12/2014
 DRAWN BY: M. SMITH
 CHECKED BY: J. BYATT
 SHEET 18 OF 39

