



PLAN VIEW
SCALE: 1" = 10'-0"

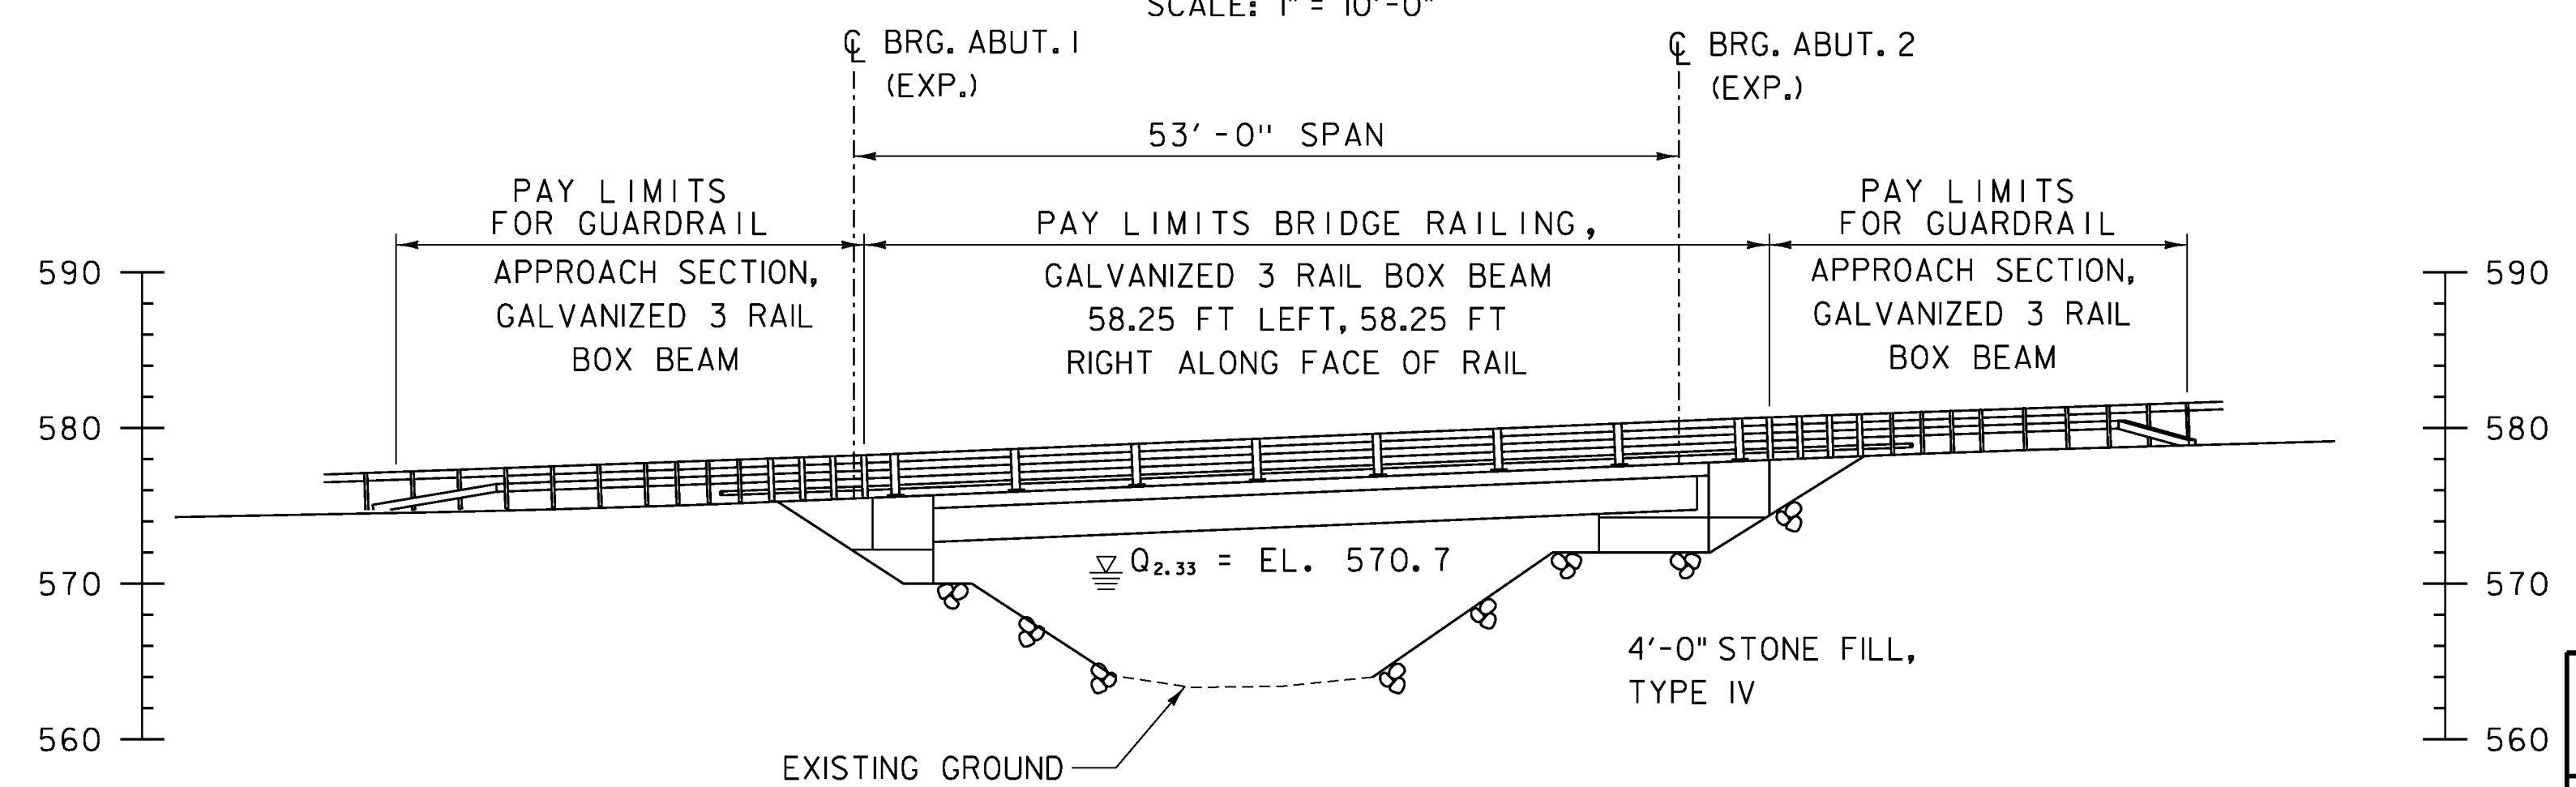

ELEVATION
SCALE: 1" = 10'-0"

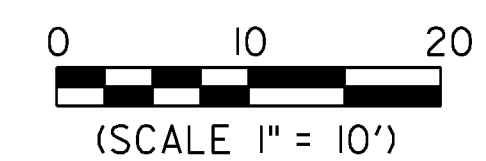

PROJECT NAME:	RANDOLPH	FILE NAME:	z11j078pe.dgn	PLOT DATE:	8/12/2014
PROJECT NUMBER:	BRO 1444(57)	PROJECT LEADER:	J. BYATT	DRAWN BY:	M. SMITH
		DESIGNED BY:	N. CARON	CHECKED BY:	J. BYATT
		PLAN AND ELEVATION		SHEET	19 OF 39

CLD 12-0175 MODEL: PEO1

