



0+80

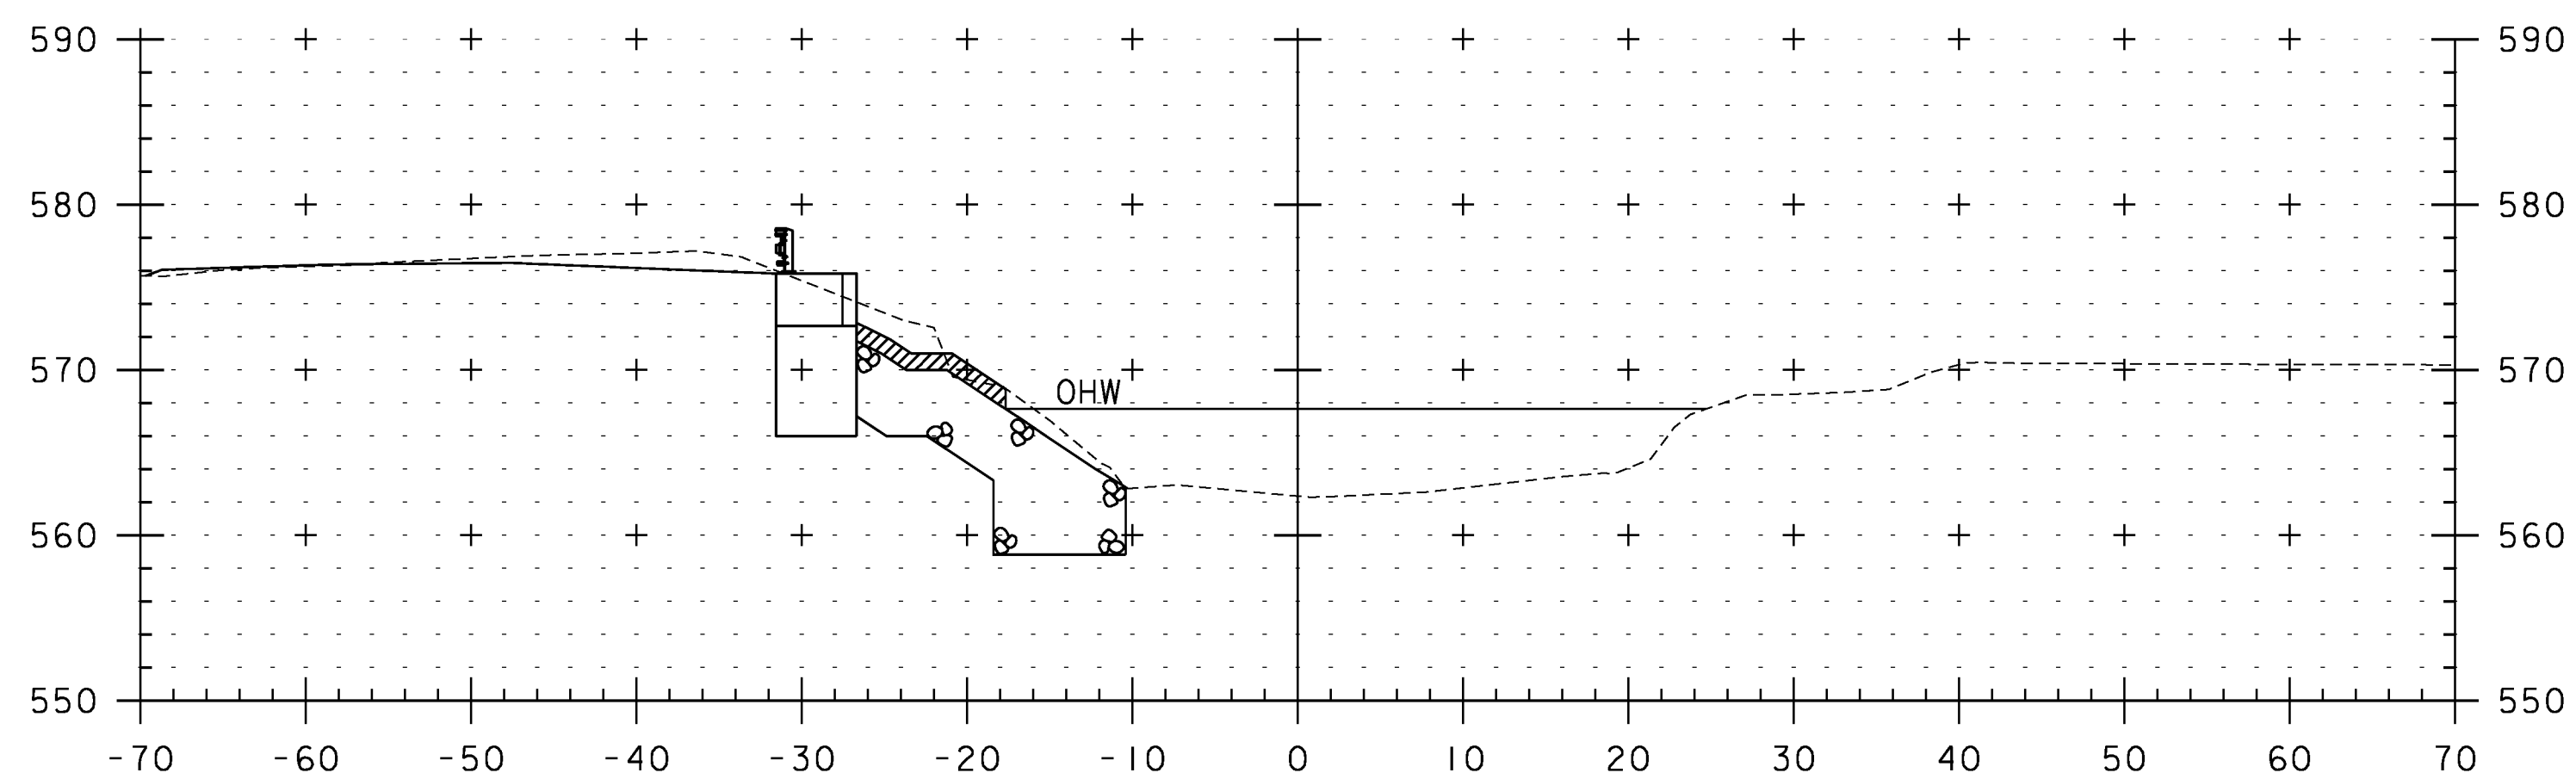

0+70


STA. 0+63 LT  
BEGIN GRUBBING MATERIAL

STA. 0+64 RT  
END UNCLASSIFIED CHANNEL EXCAVATION  
STONE FILL, TYPE IV  
GEOTEXTILE UNDER STONE FILL, TYPE IV  
GRUBBING MATERIAL

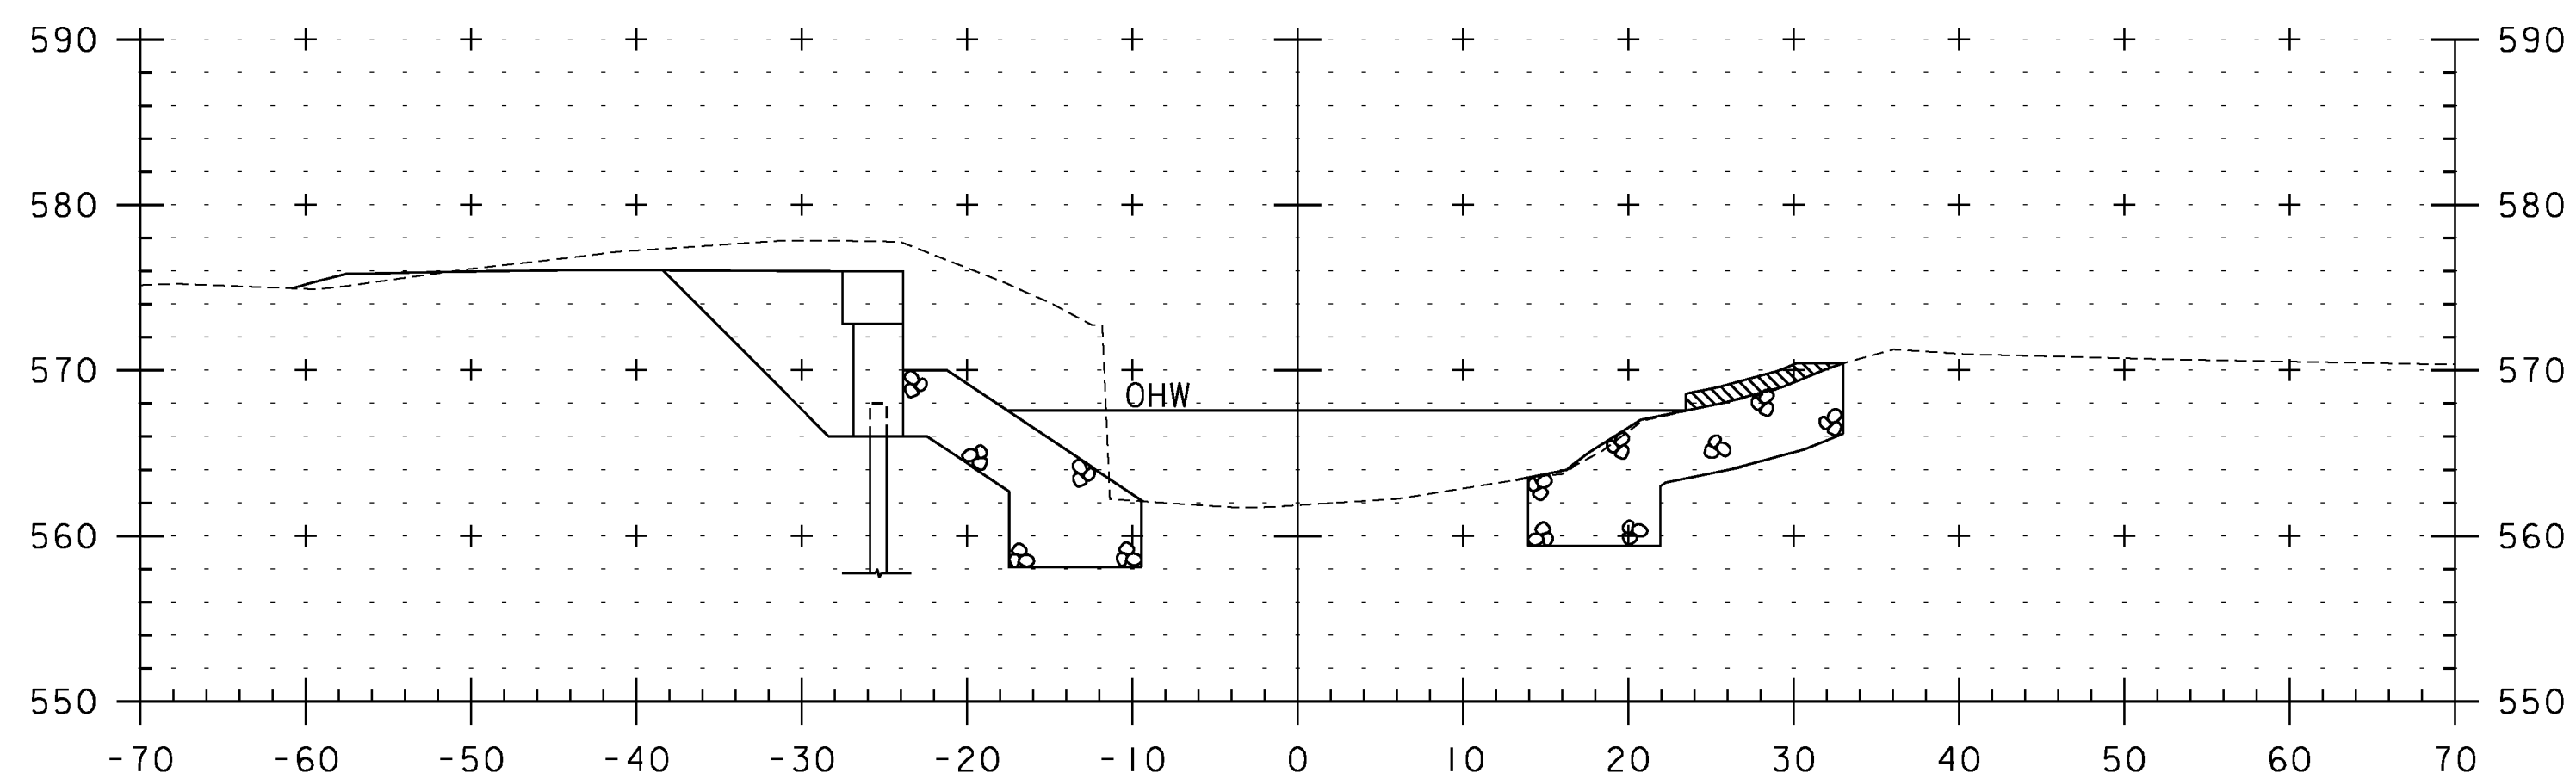


0+60

STA. 0+52 RT  
BEGIN GRUBBING MATERIAL

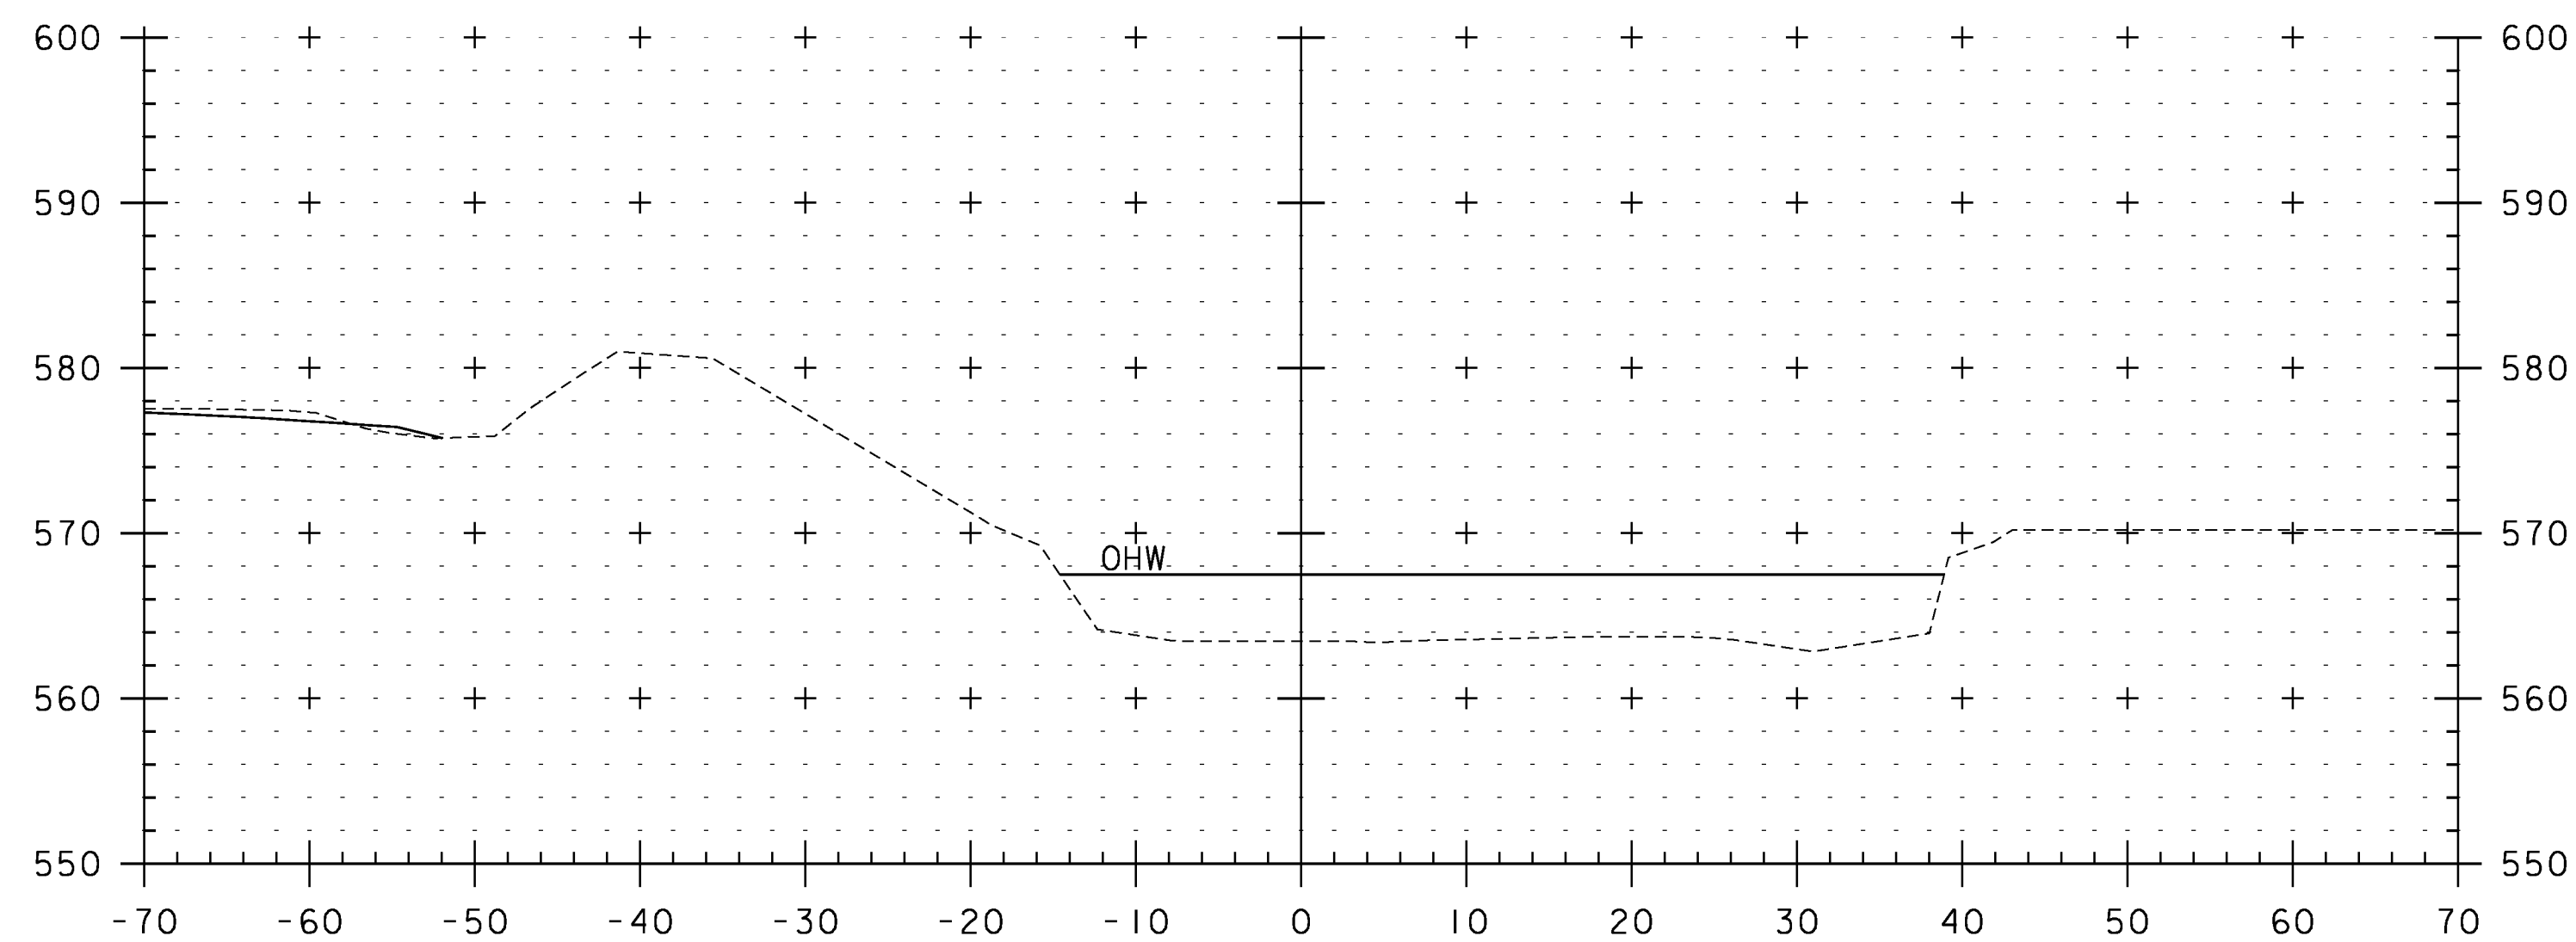

1+00

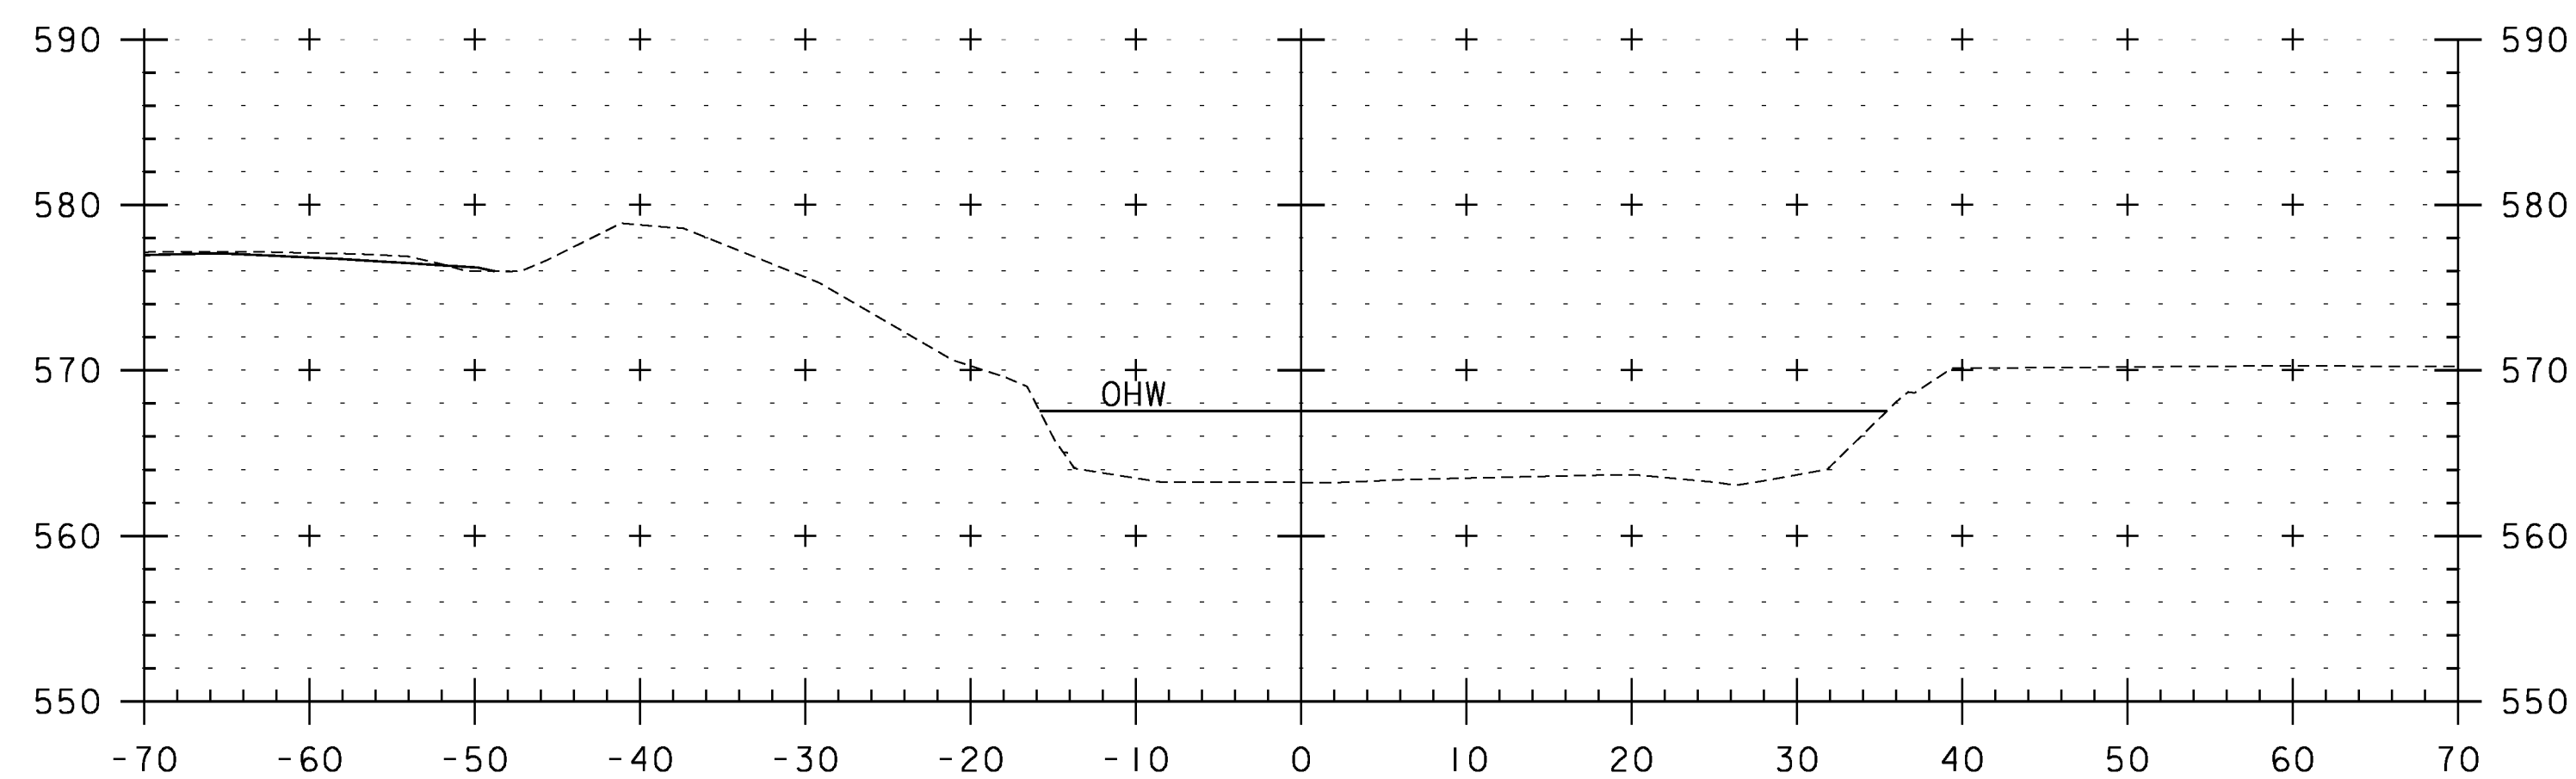

0+90

STA. 0+87 LT  
END UNCLASSIFIED CHANNEL EXCAVATION  
STONE FILL, TYPE IV  
GEOTEXTILE UNDER STONE FILL, TYPE IV  
GRUBBING MATERIAL

STA. 0+60 TO STA. 1+00

CLD 12-0175 MODEL: XSCHL02



PROJECT NAME: RANDOLPH  
PROJECT NUMBER: BRO 1444(57)

FILE NAME: z11j078xschl.dgn  
PROJECT LEADER: J. BYATT  
DESIGNED BY: N. CARON  
CHANNEL CROSS SECTIONS (2 OF 2)

PLOT DATE: 8/12/2014  
DRAWN BY: M. SMITH  
CHECKED BY: J. BYATT  
SHEET 32 OF 39