




SPRINGFIELD

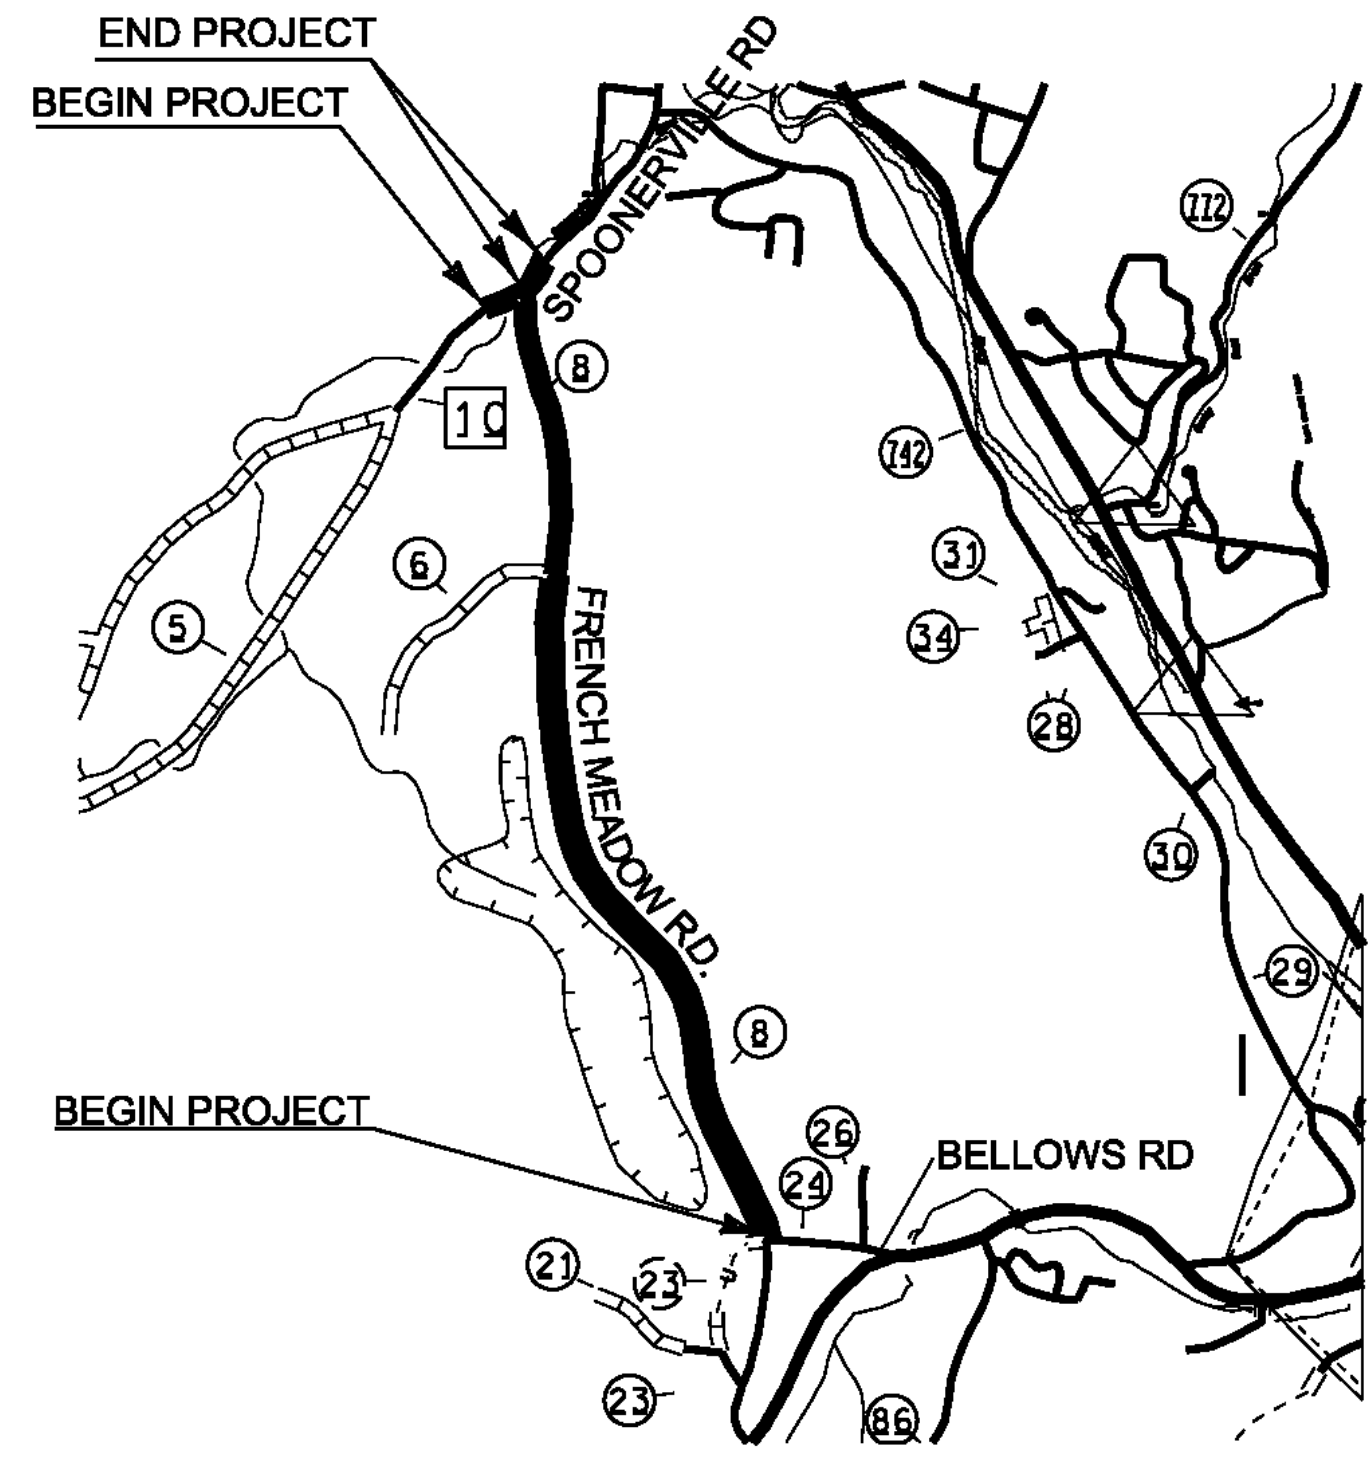


WORK TO BEGIN AT A POINT 0.025 MILES SOUTH OF THE INTERSECTION OF BELLOWS ROAD (TH-24) AND FRENCH MEADOW ROAD (TH-8) IN THE TOWN OF SPRINGFIELD, DESIGNATING THIS POINT AS MILE MARKER 0.00 AND EXTENDING NORTHERLY ALONG FRENCH MEADOW ROAD (TH-8) FOR A DISTANCE OF 1.965 MILES TO A POINT JUST SOUTH OF SPOONERVILLE ROAD INTERSECTION TO CONCLUDE THIS SEGMENT OF THIS PROJECT.

ON ANOTHER ROAD, WORK TO BEGIN AT A POINT 0.155 MILES SOUTHWESTERLY OF POLE NUMBER CTC/4000/20/432 SOUTH OF FRENCH MEADOW ROAD (TH-8) IN THE TOWN OF SPRINGFIELD, DESIGNATING THIS POINT AS MILE MARKER 0.00 AND EXTENDING NORTHEASTERLY ALONG SPOONERVILLE ROAD (TH-10) FOR A DISTANCE OF 0.250 MILES TO A POINT ADJACENT TO POLE # 16 TO CONCLUDE THIS SEGMENT OF THIS PROJECT.



WEATHERSFIELD

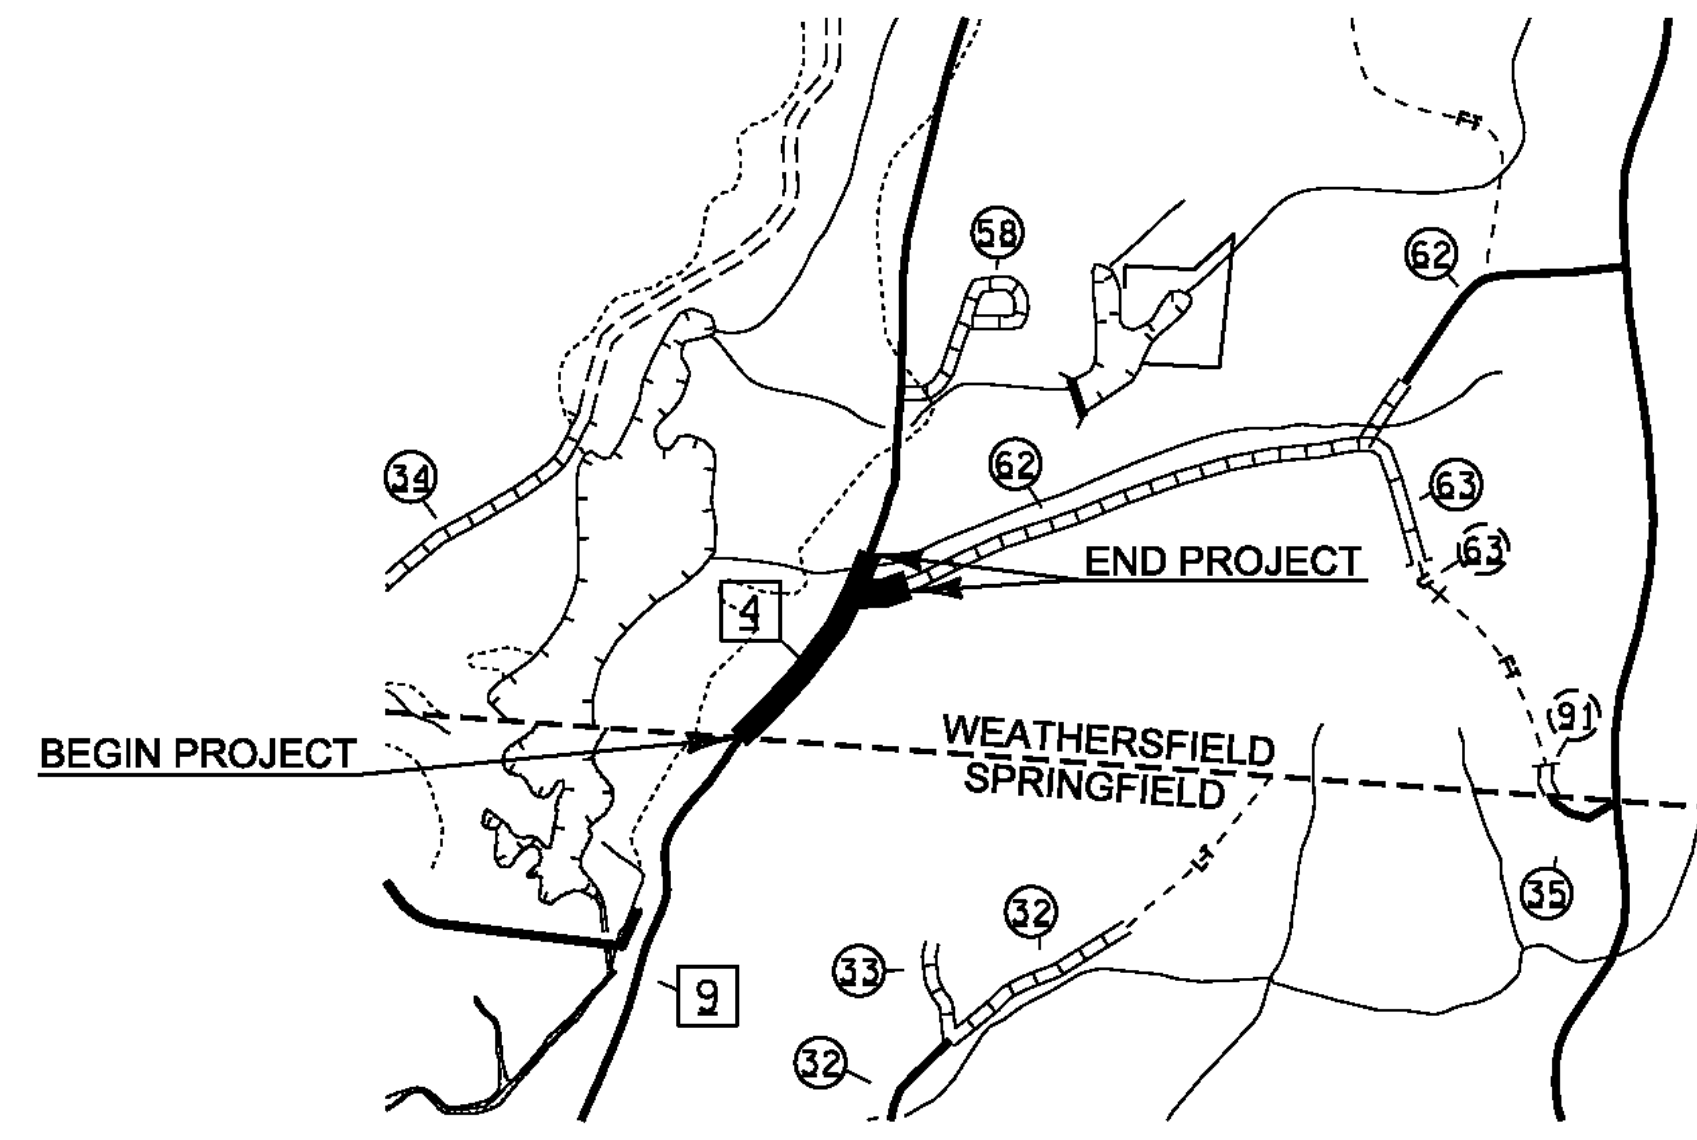

WORK TO BEGIN AT A POINT 150 FEET SOUTH OF THE SPRINGFIELD-WEATHERSFIELD TOWNLIN ALONG RESERVOIR ROAD (TH-4) IN THE TOWN OF SPRINGFIELD. HOWEVER, THIS PROJECT WILL DESIGNATE THE SPRINGFIELD-WEATHERSFIELD TOWNLIN AS MILE MARKER 0.00 AND THE PROJECT WILL EXTEND NORTHERLY ALONG RESERVOIR ROAD (TH-4) FOR 0.4 MILES TO A POINT 0.25 MILES SOUTH OF POLE # 72/51/CTC/43-3 TO CONCLUDE THIS SEGMENT OF THIS PROJECT.

ON ANOTHER ROAD, BEGINNING AT THE INTERSECTION OF RESERVOIR ROAD (TH-4) AND WELLWOOD ORCHARD ROAD (TH-62) IN THE TOWN OF WEATHERSFIELD, DESIGNATING THIS POINT AS MILE MARKER 0.00 AND EXTENDING EASTERLY 0.113 MILES ALONG WELLWOOD ORCHARD ROAD (TH-62) TO A POINT 0.113 MILES FROM THE INTERSECTION OF RESERVOIR ROAD (TH-4) TO CONCLUDE THIS SEGMENT OF THIS PROJECT.

NOT TO SCALE

PROJECT NAME: STATEWIDE SOUTHEAST REGION	
PROJECT NUMBER: STP HRRR(14)	
FILE NAME: I2k022wrk.dgn	PLOT DATE: 23-JUL-2012
PROJECT LEADER: JLS	DRAWN BY: TDS
DESIGNED BY: NLA	CHECKED BY: NLA
LOCATION MAPS SHEET 2	SHEET 10 OF 65