




1.875" RADIUS, 0.75" BORDER, 0.50" INDENT
 COLORS: LEGEND - BLACK
 BACKGROUND - YELLOW
 TEXT STYLE: C
VW-133

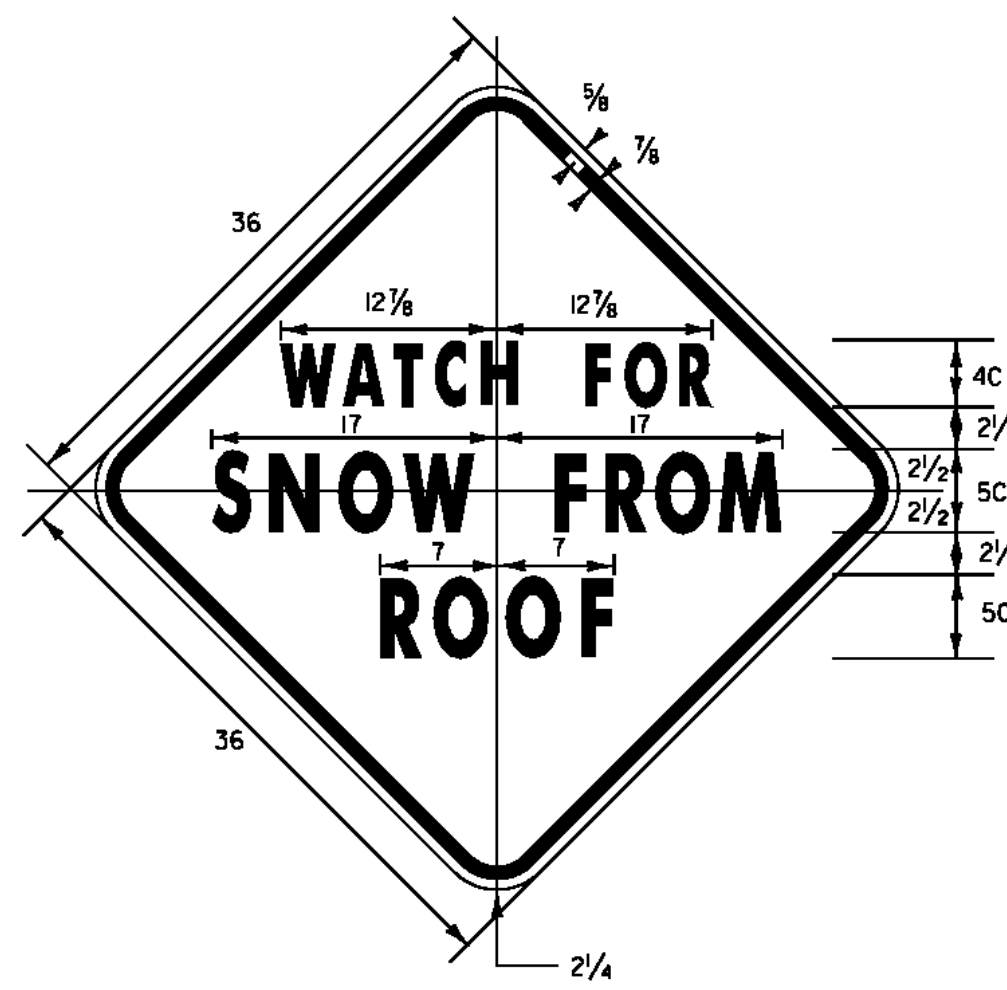

2.25" RADIUS, 0.875" BORDER, 0.625" INDENT
 COLORS: LEGEND - BLACK
 BACKGROUND - YELLOW
 TEXT STYLE: "WATCH FOR" B; "SNOW FROM" B;
 "ROOF" B
VW-542

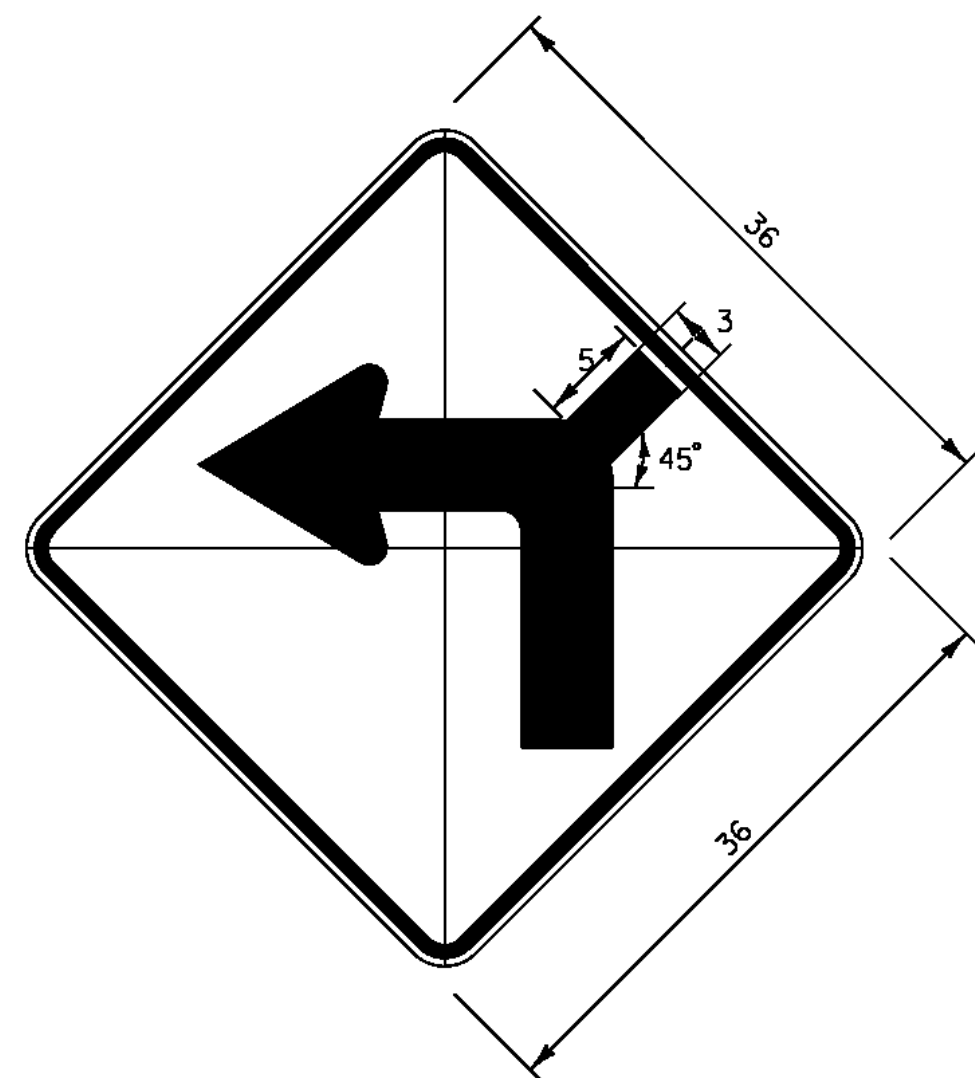

DIMENSIONS NOT SHOWN
 FOR THIS DETAIL SHALL CONFORM
 TO THE LATEST EDITION OF THE 2009 MUTCD
 FOR SIGN DETAIL W1-1,
 UNLESS OTHERWISE NOTED FOR THIS DETAIL
W1-1Md L(R)

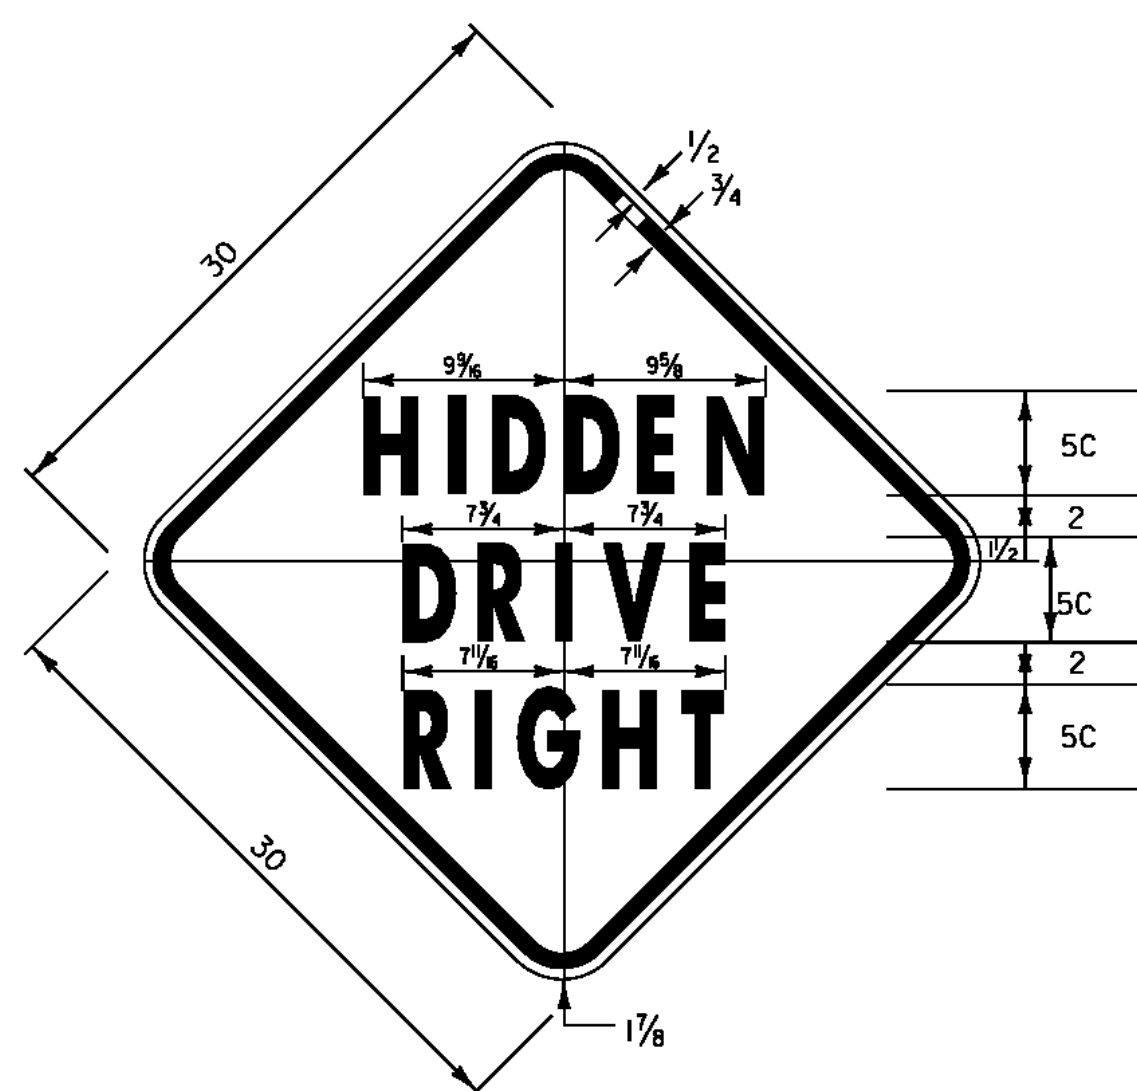

1.875" RADIUS, 0.75" BORDER, 0.50" INDENT
 COLORS: LEGEND - BLACK
 BACKGROUND - YELLOW
 TEXT STYLE: C
VW-054




1.50" Radius, 0.50" Border, White on Green;
 [Sugar Hill Rd] C;

D3-1



1.50" Radius, 0.50" Border, White on Green;
 [Watershed Rd] C;

D3-1

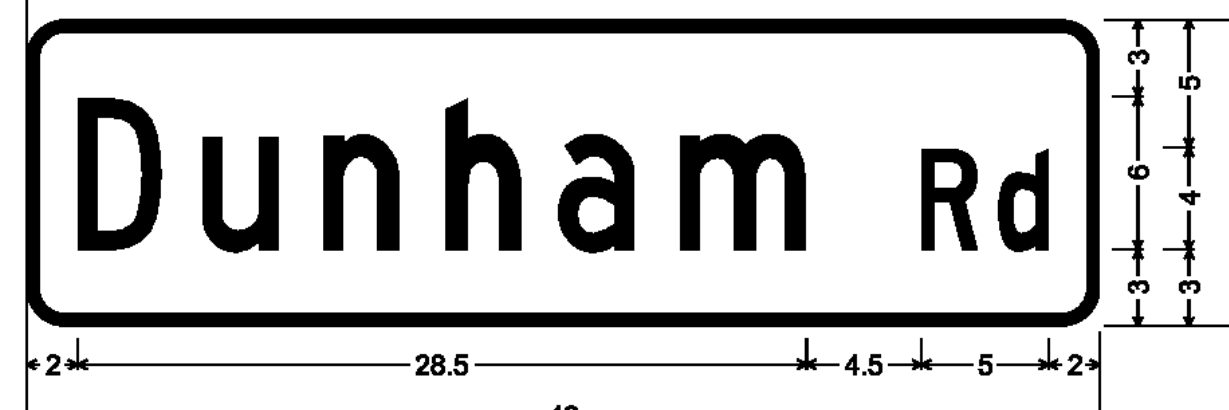


1.50" Radius, 0.50" Border, White on Green;
 [Dunham Rd] C specified length;

D3-1




1.50" Radius, 0.50" Border, White on Green;
 [Brink Hill Rd] C specified length;

D3-1

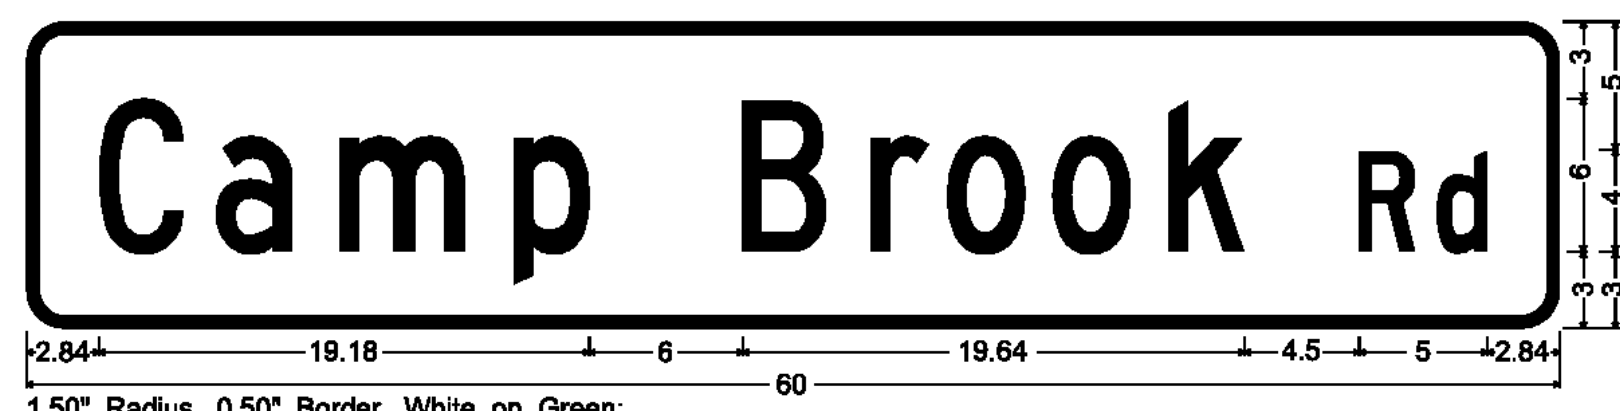


1.50" Radius, 0.50" Border, White on Green;
 [Camp Brook Rd] C;

D3-1

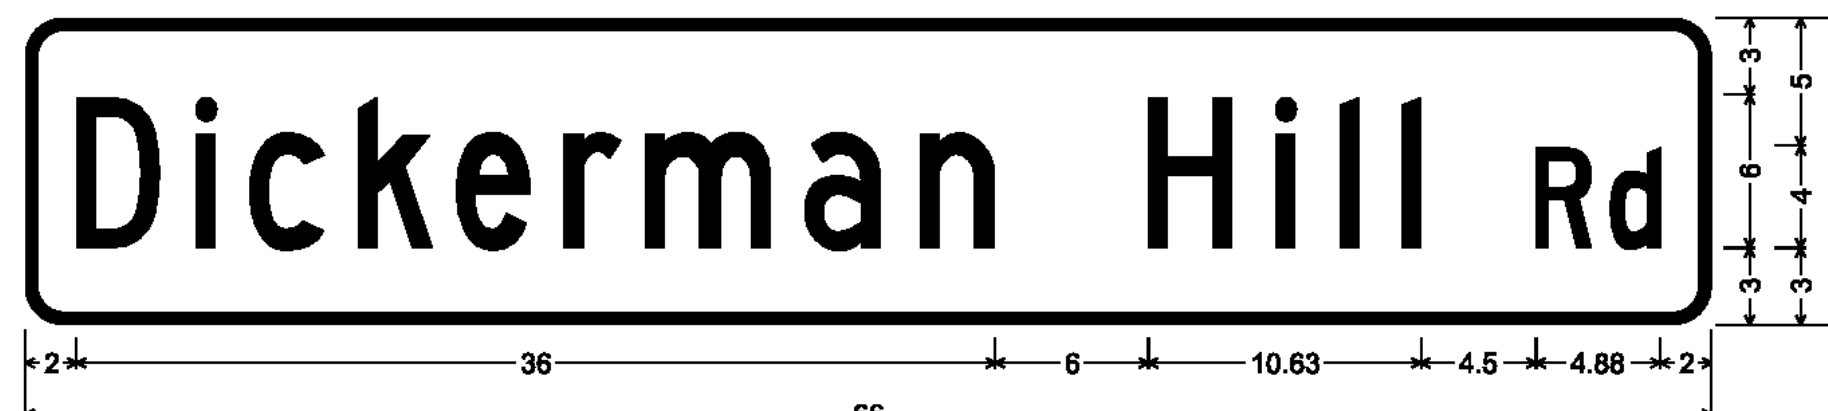


1.50" Radius, 0.50" Border, White on Green;
 [Dickerman Hill Rd] C specified length;

D3-1

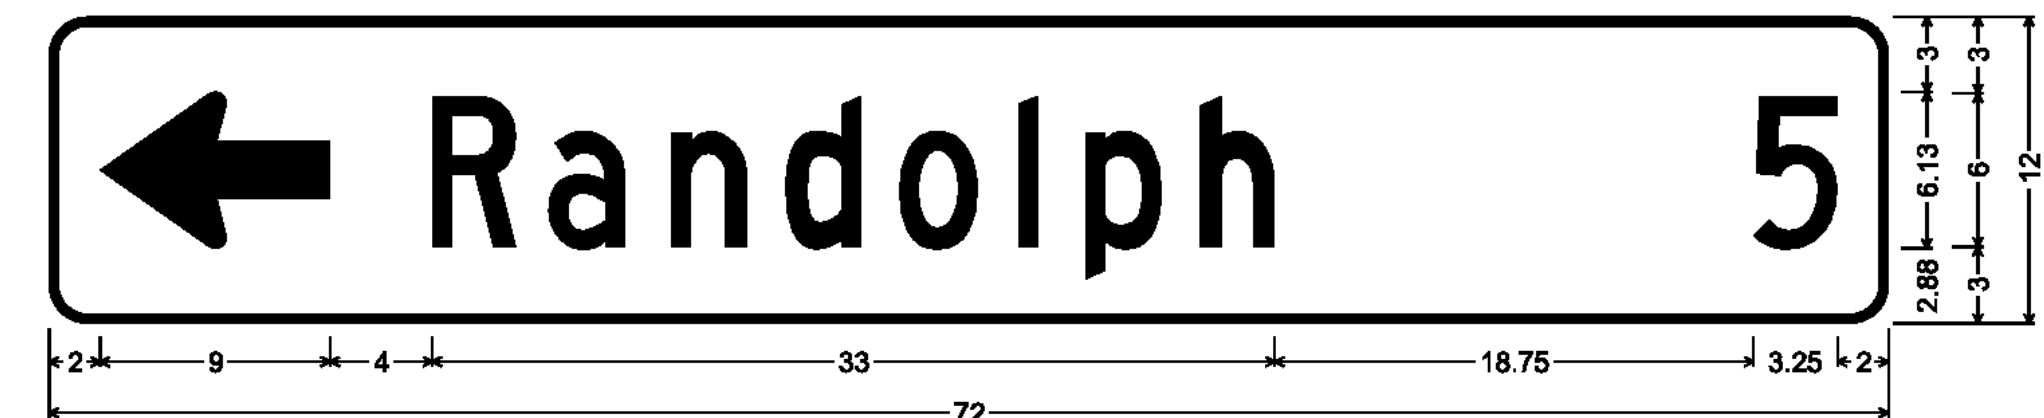

1.50" Radius, 0.38" Border, White on Green;
 Standard Arrow Custom 9.00" X 6.13" 180°; [Randolph] C; [5] C;

D1-1

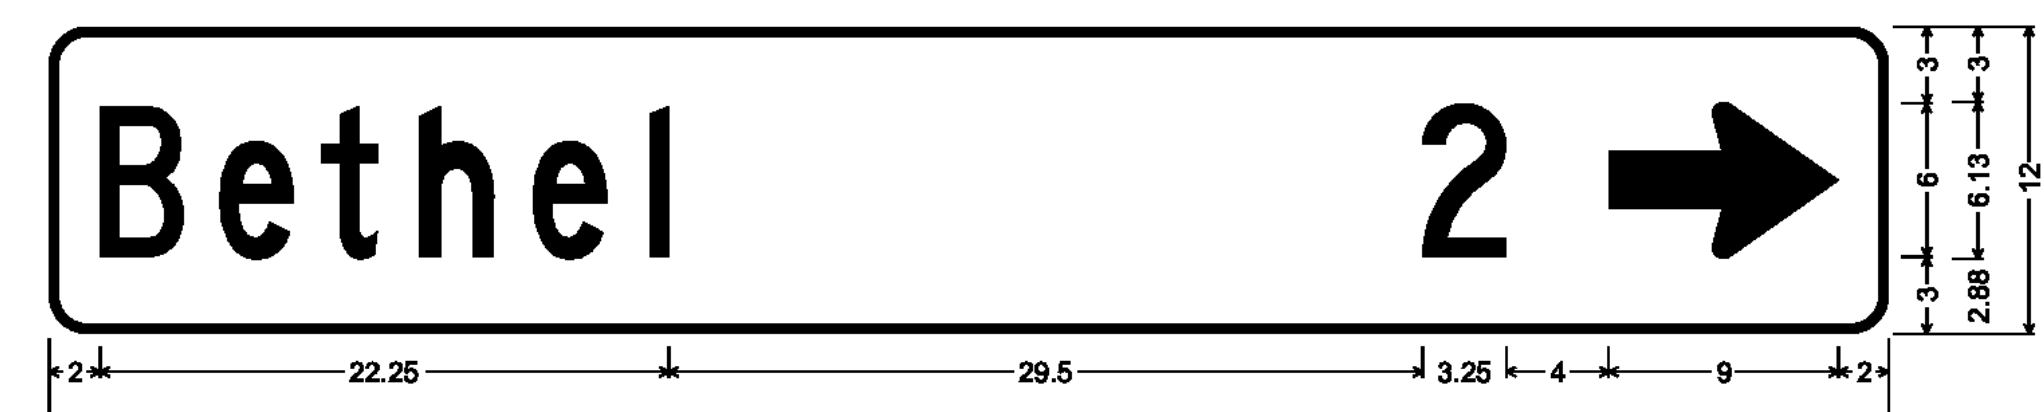


1.50" Radius, 0.38" Border, White on Green;
 [Bethel] C; [2] C; Standard Arrow Custom 9.00" X 6.13" 0°;

D1-1



1.50" Radius, 0.38" Border, White on Green;
 Standard Arrow Custom 9.00" X 6.13" 180°; [Rochester] C; [10] C;

D1-1

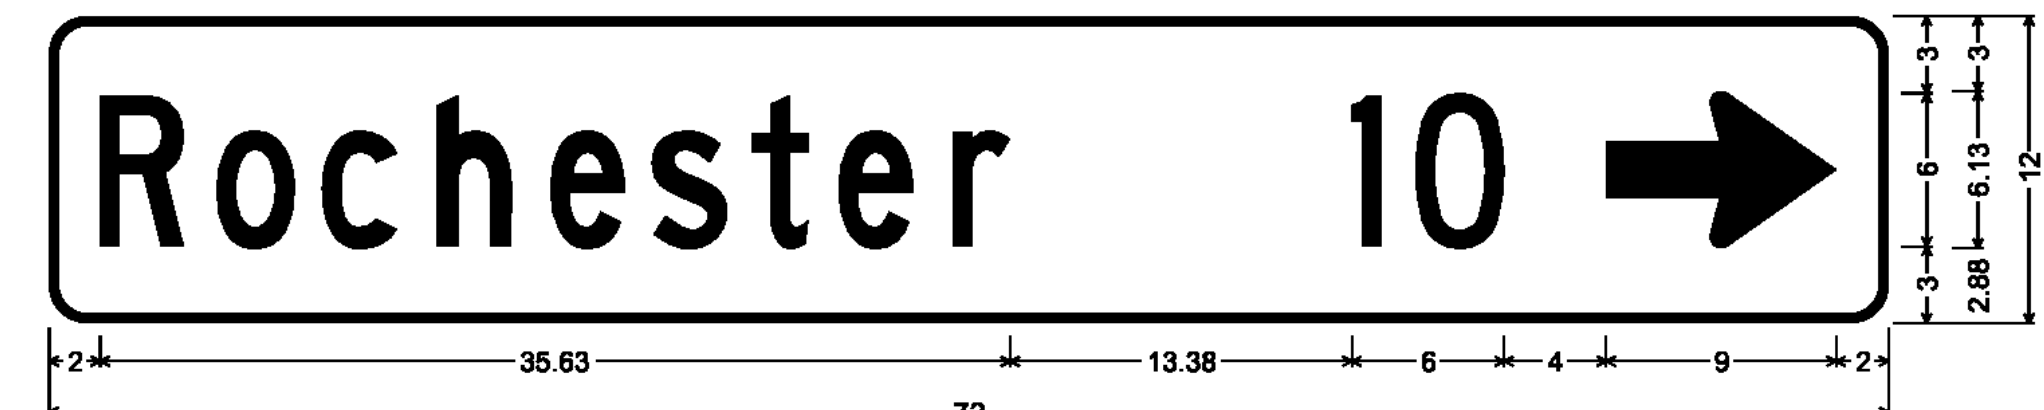


1.50" Radius, 0.38" Border, White on Green;
 [Rochester] C; [10] C; Standard Arrow Custom 9.00" X 6.13" 0°;

D1-1




1.50" Radius, 0.38" Border, White on Green;
 Standard Arrow Custom 9.00" X 6.13" 90°; [Rochester] C; [6] C;

D1-1

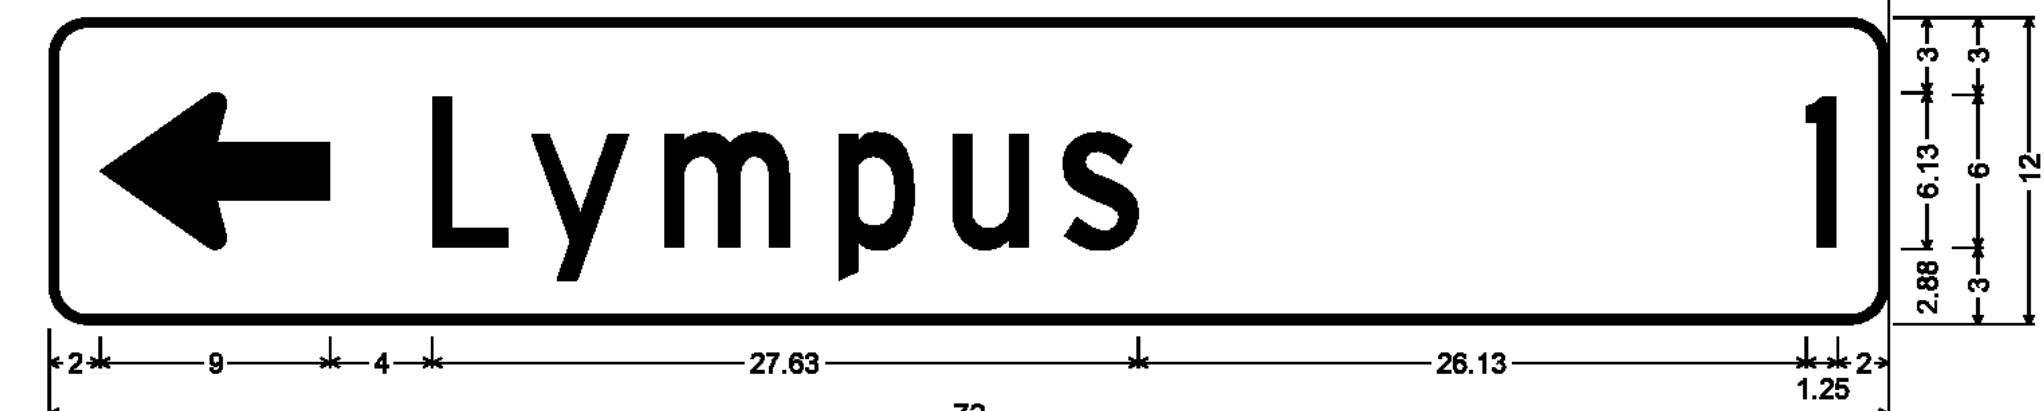

1.50" Radius, 0.38" Border, White on Green;
 Standard Arrow Custom 9.00" X 6.13" 180°; [Lympus] C; [1] C;

D1-1

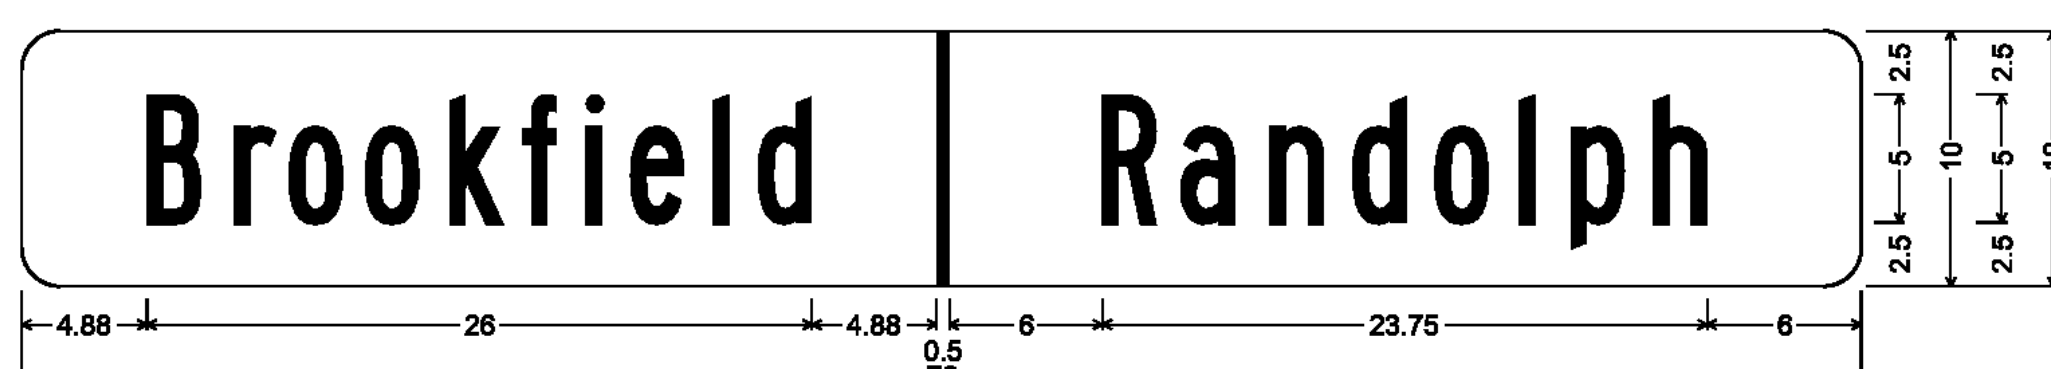

1.50" Radius, No border, White on Green;
 [Brookfield] B; [Randolph] B;

VD-024

SEE SHEET 12 OF 107 FOR INSTALLATION INFORMATION

1.50" Radius, 0.50" Border, White on Green;
 [Dickerman Hill Rd] C specified length;

D3-1



PROJECT NAME:	STATEWIDE SOUTHEAST REGION
PROJECT NUMBER:	STP HRRR(14)
FILE NAME:	I2k022wrk.dgn
PROJECT LEADER:	JLS
DESIGNED BY:	NLA
CHECKED BY:	NLA
PROJECT SIGN DETAIL SHEET 2	
PLOT DATE:	23-JUL-2012
DRAWN BY:	TDS
CHECKED BY:	NLA
SHEET	13 OF 65