


CHESTER

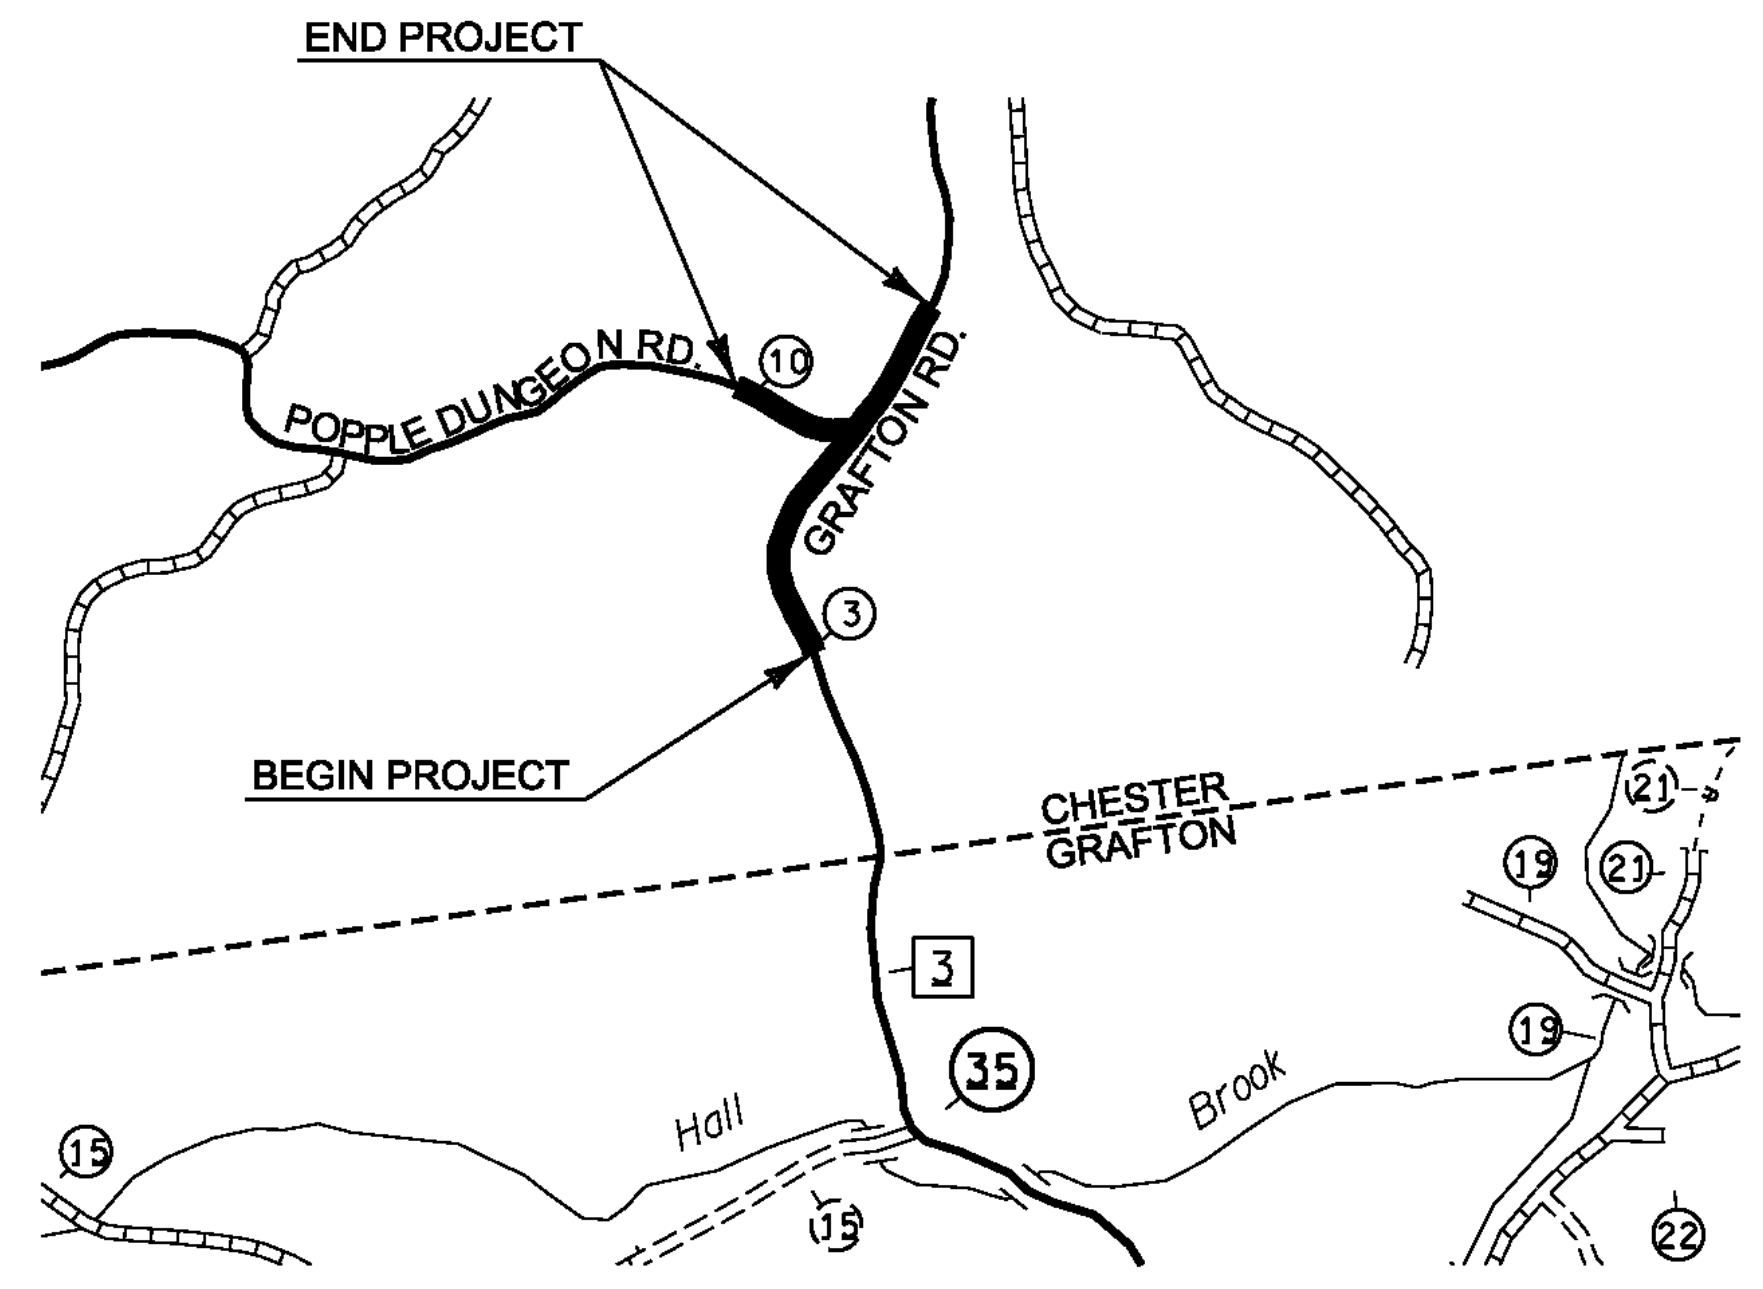

WORK TO BEGIN AT A POINT 0.040 MILES NORTH OF THE CHESTER-GRAFTON TOWNSHIP LINE IN THE TOWN OF GRAFTON ALONG GRAFTON ROAD (TH-3). DESIGNATING THE CHESTER-GRAFTON TOWNSHIP LINE AS MILE MARKER 0.00 AND EXTENDING 0.949 MILES TO A POINT 53 FT SOUTH OF POLE # 51 TO CONCLUDE THIS SEGMENT OF THIS PROJECT.


ALSO BEGINNING AT THE INTERSECTION OF GRAFTON ROAD (TH-3) AND POPPLE DUNGEON ROAD (TH-10) IN THE TOWN OF CHESTER, DESIGNATING WHERE THE CENTERLINE OF EACH OF THESE ROADS INTERSECTS EACH OTHER AT MILE MARKER 0.00 AND EXTENDING 0.29 MILES WESTERLY ALONG POPPLE DUNGEON ROAD TO A POINT 0.29 MILES FROM THE INTERSECTION WITH GRAFTON ROAD (TH-3) TO CONCLUDE THIS SEGMENT OF THIS PROJECT.

CHESTER SIGN DETAIL



1.5" Radius, 0.4" Border, 0.4" Indent, Black on Yellow;
[Popple Dungeon Rd] B specified length;

W16-8P

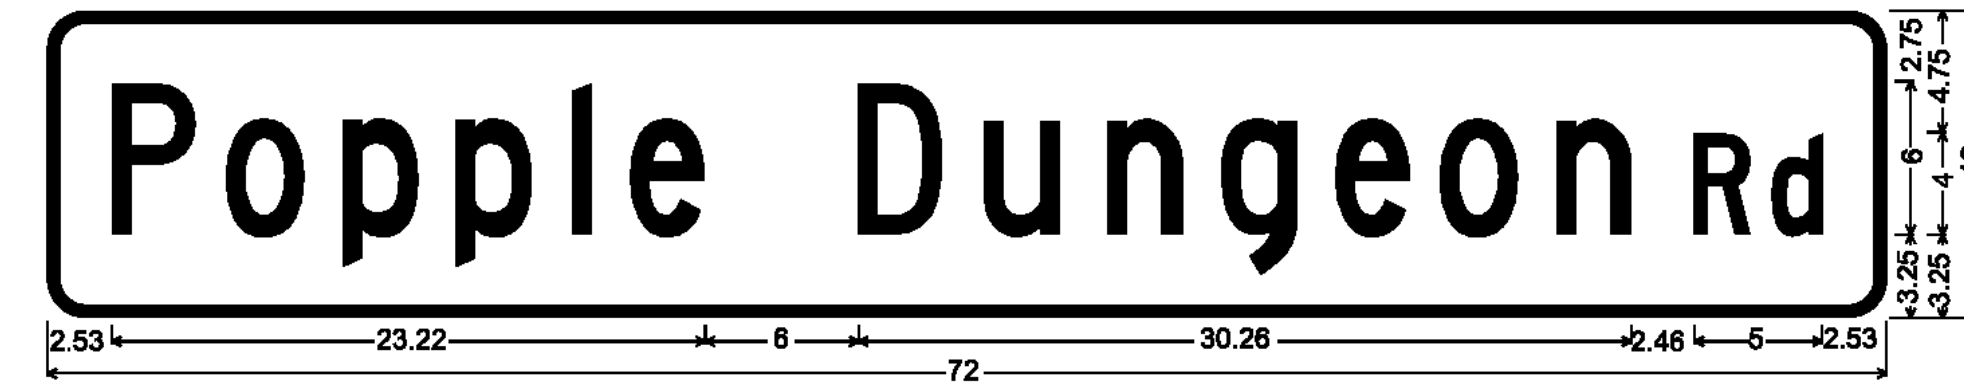

1.50" Radius, 0.50" Border, White on Green;
[Popple DungeonRd] C;

D3-1

PROJECT NAME: STATEWIDE SOUTHEAST REGION	
PROJECT NUMBER: HES HSIP(5)	
FILE NAME: I2k022wrk.dgn	PLOT DATE: 23-JUL-2012
PROJECT LEADER: JLS	DRAWN BY: TDS
DESIGNED BY: NLA	CHECKED BY: NLA
LOCATION MAP & SIGN DETAIL SHEET	SHEET 60 OF 65