
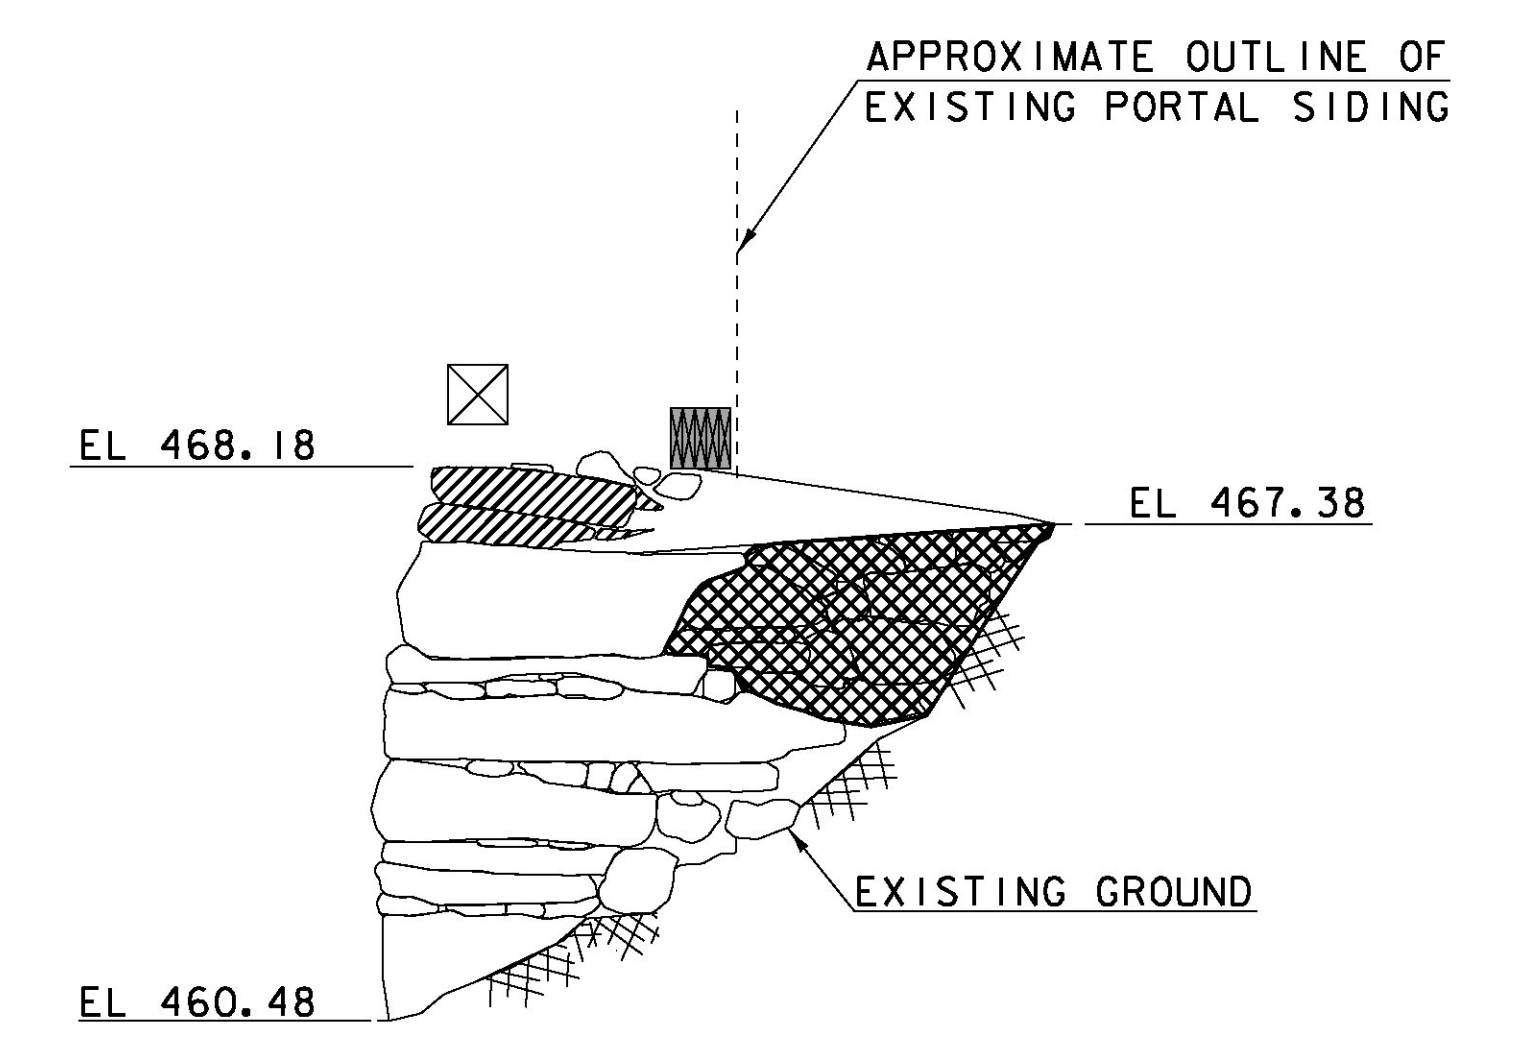
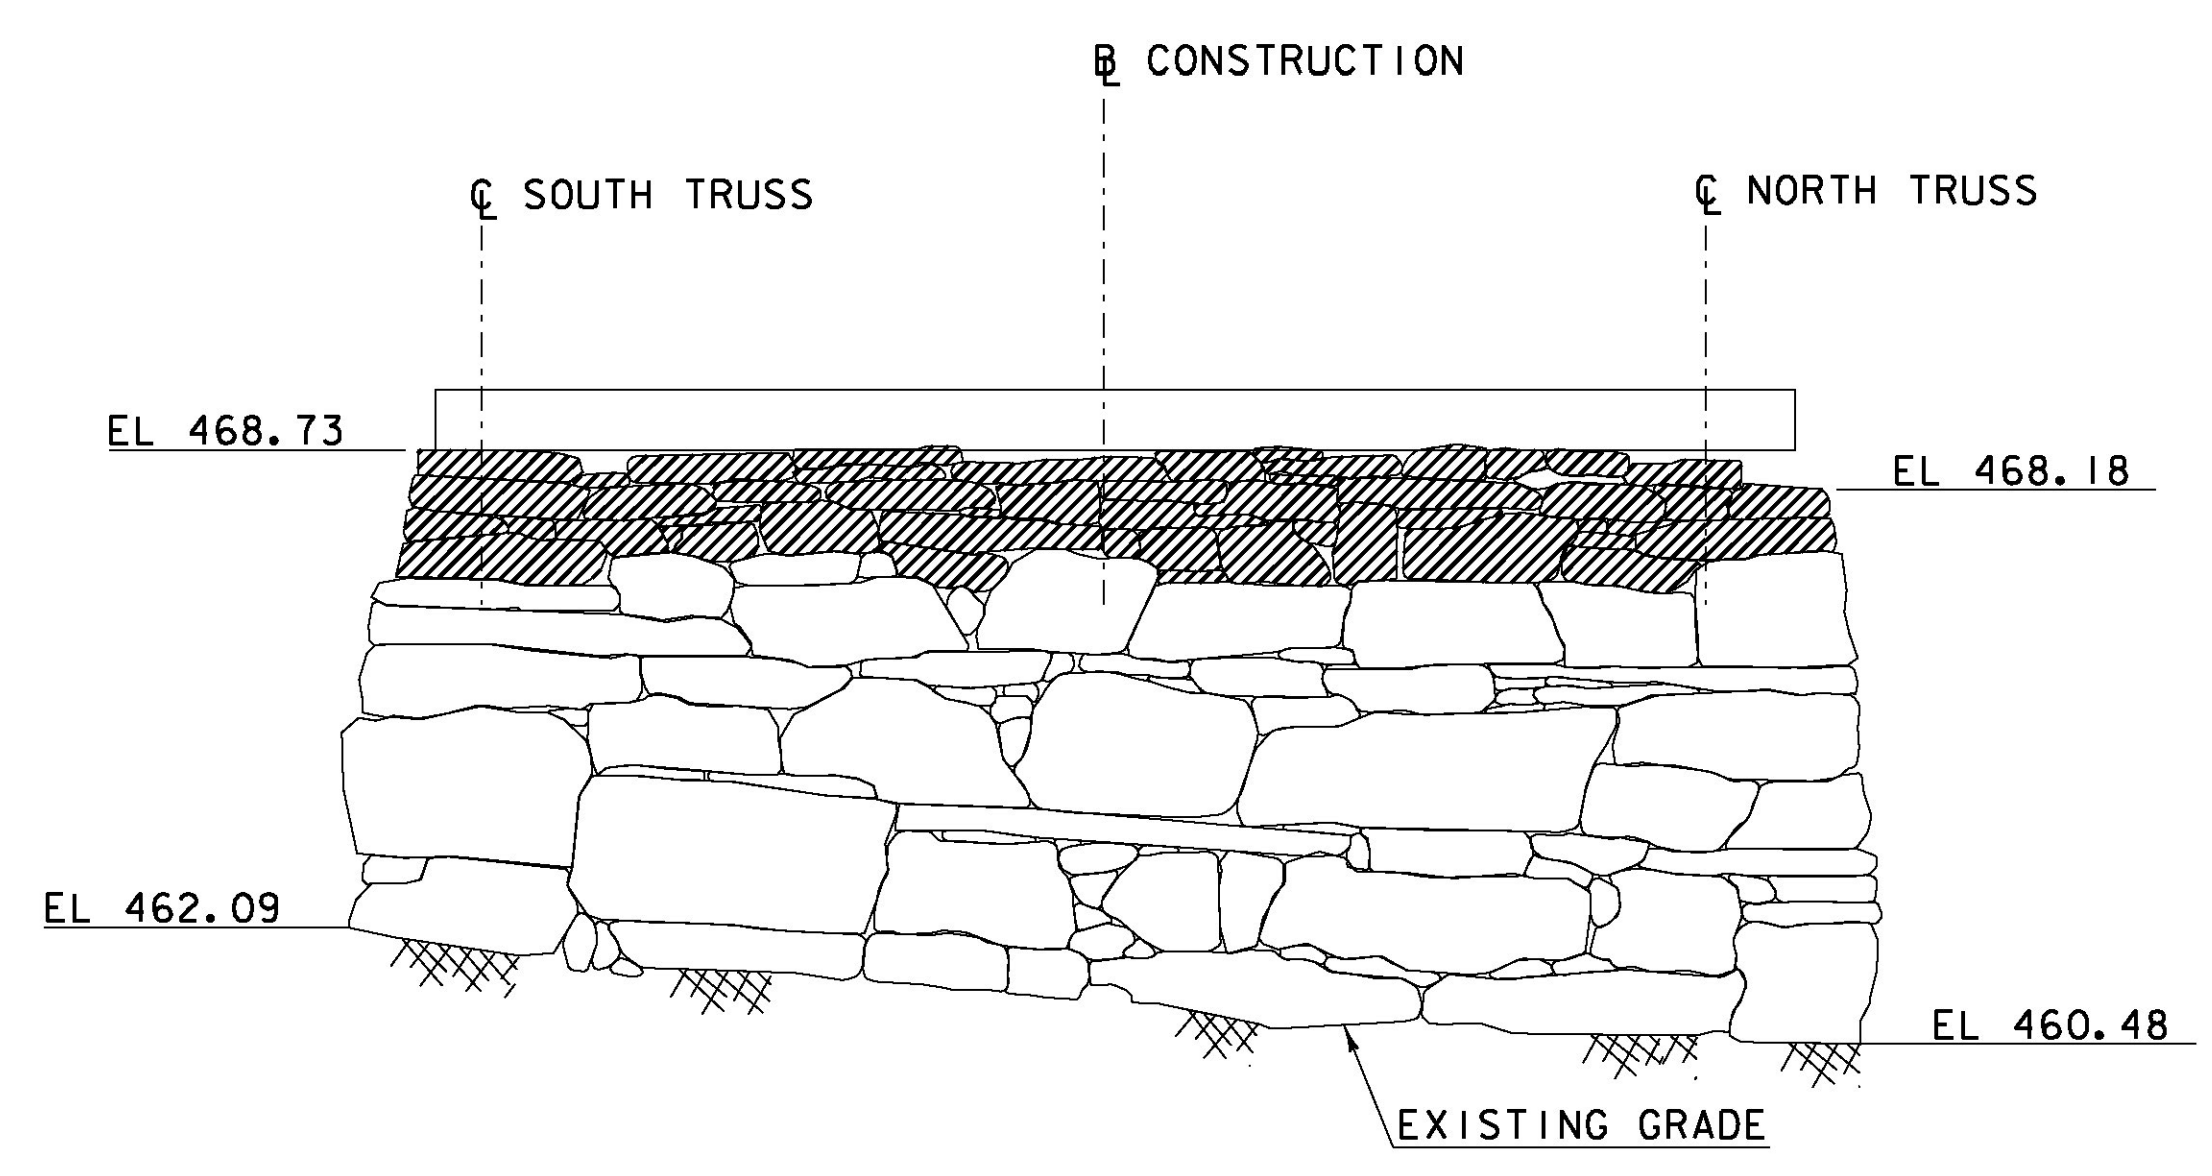



- LEGEND**
- PREDETERMINED MEMBER TO BE REMOVED
 - STONE REMOVAL (PAID UNDER PARTIAL REMOVAL OF STRUCTURE (ITEM 529.20))
 - REBUILT STONE MASONRY (ITEM 602.35)

NOTE

I. LOWER LATERAL BRACING NOT SHOWN FOR CLARITY.

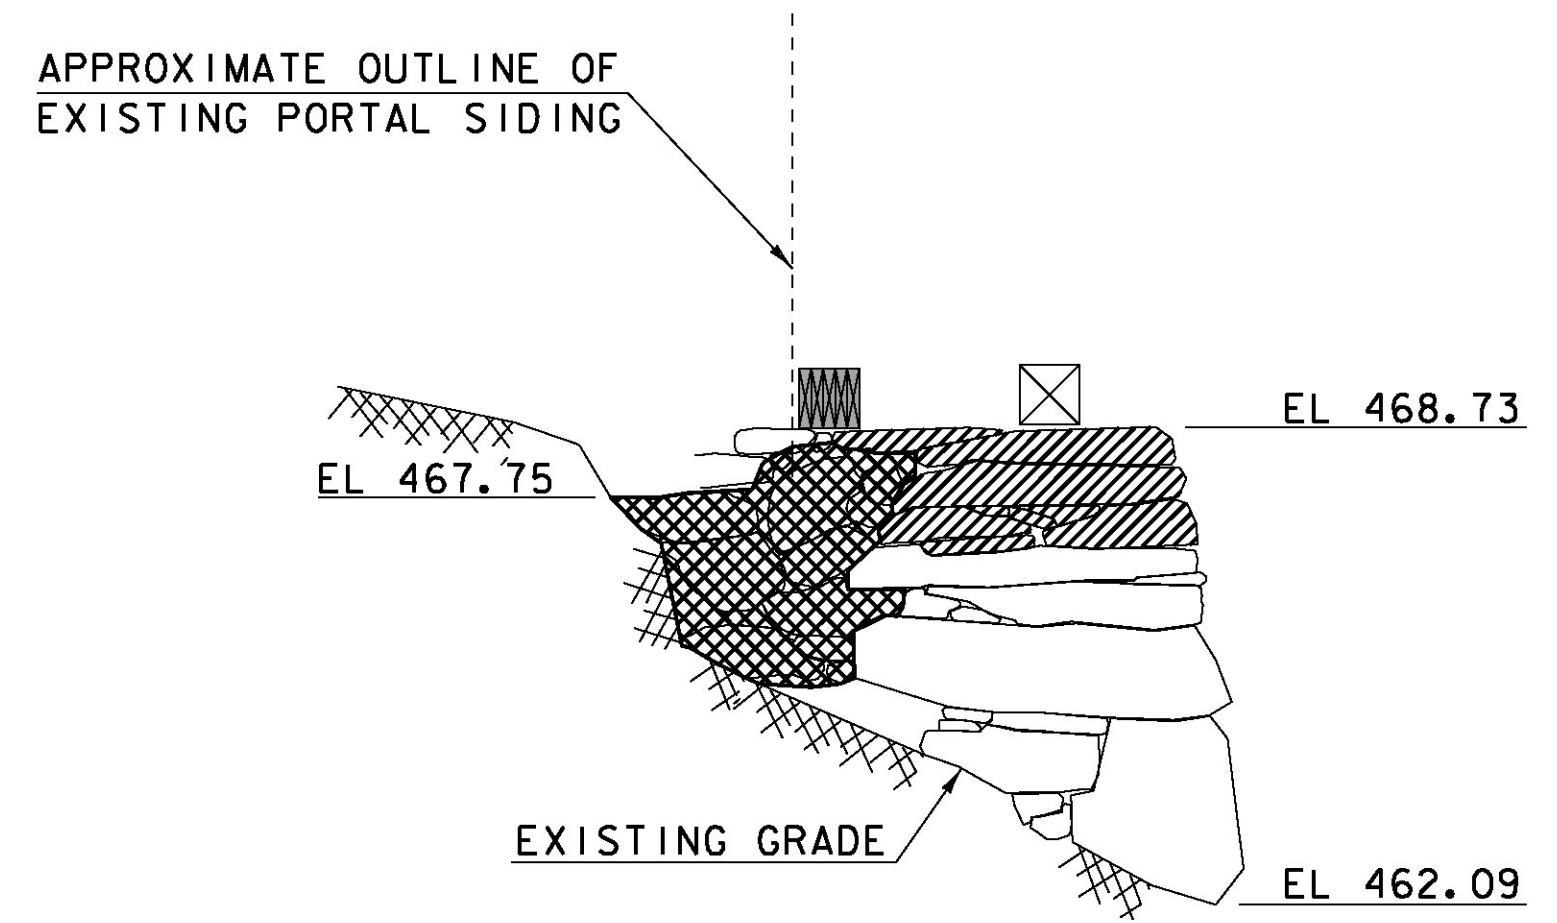

8/13/2015 1:56:42 PM C:\Users\jcr\Documents\904225sub1.dgn

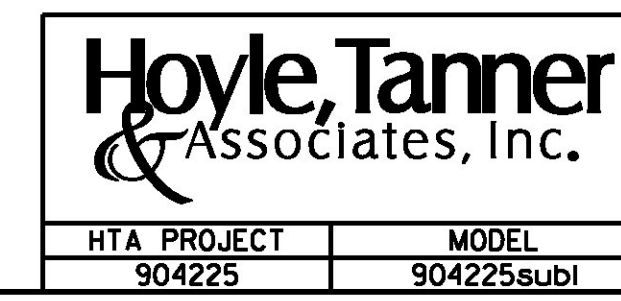

PROJECT NAME: TOWNSHEND	
PROJECT NUMBER: STP SCTT(I)	
FILE NAME: 904225sub1.dgn	PLOT DATE: 8/13/2015
PROJECT LEADER: M.D.SARGENT	DRAWN BY: T.A.GELINAS
DESIGNED BY: J.C.RIPLEY	CHECKED BY: S.T.JAMES
EXIST ABUT NO. 1 PLAN & ELEVATION	SHEET 34 OF 60