



11+25

STA 11+14.53, RT 185.96
 END COMMON EXCAVATION
 STONE FILL, TYPE III
 GEOTEXTILE UNDER STONE FILL
 GRUBBING MATERIAL

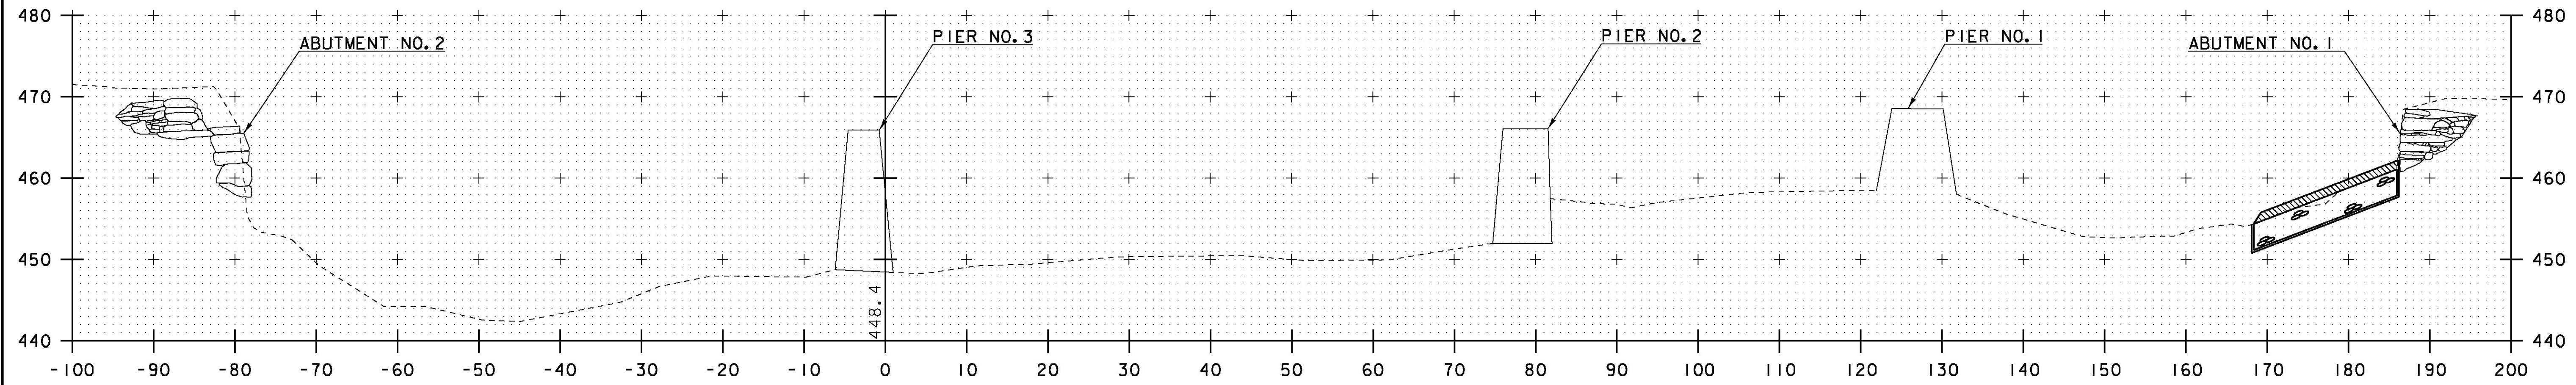


11+00

STA 10+85.17, RT 186.47
 BEGIN COMMON EXCAVATION
 STONE FILL, TYPE III
 GEOTEXTILE UNDER STONE FILL
 GRUBBING MATERIAL

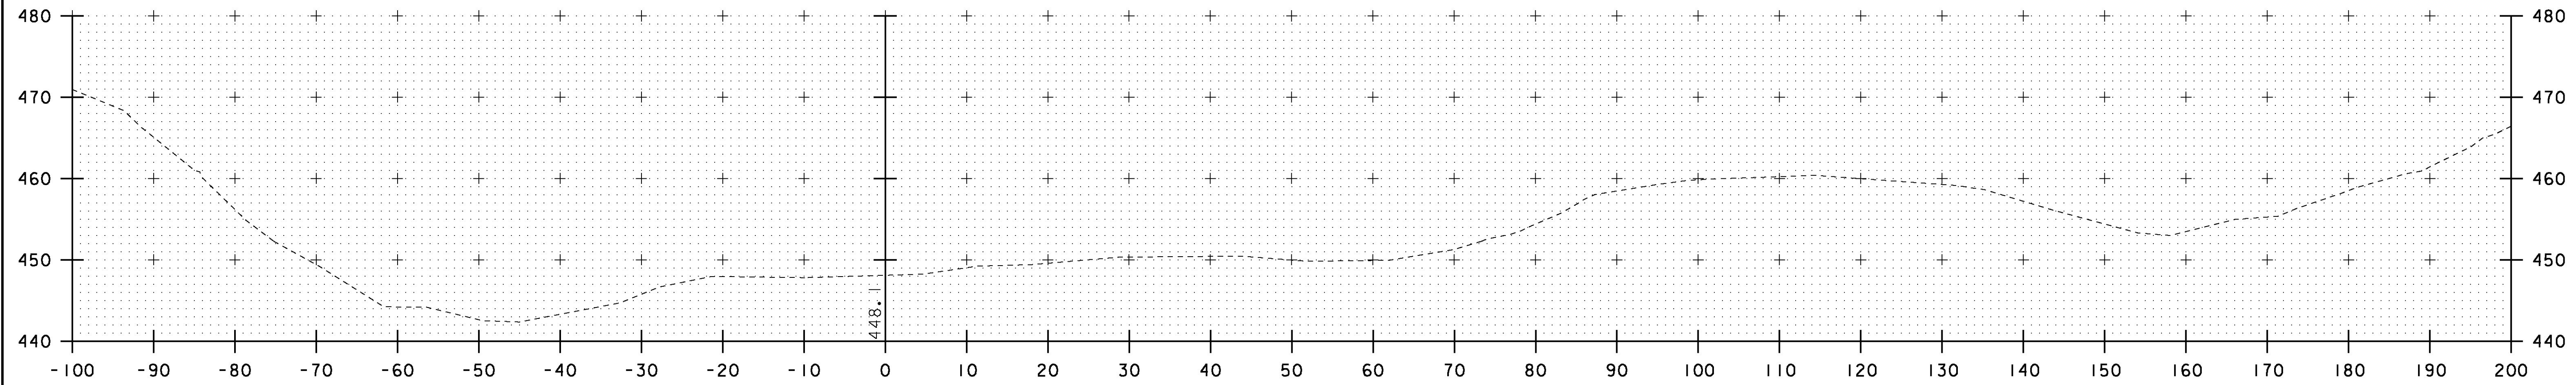

10+75

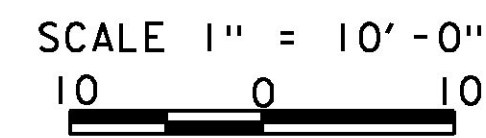

STA. 10+75 TO STA. 11+25

Hoyle, Tanner & Associates, Inc.

HTA PROJECT	MODEL
904225	904225XS3

PROJECT NAME: TOWNSHEND
 PROJECT NUMBER: STP SCTT(I)

FILE NAME: 904225xsl.dgn
 PROJECT LEADER: M.D.SARGENT
 DESIGNED BY: J.C.RIPLEY
CHANNEL CROSS SECTIONS

PLOT DATE: 8/13/2015
 DRAWN BY: T.A.GELINAS
 CHECKED BY: S.T.JAMES
 SHEET 54 OF 60

8/13/2015 10:02:25 AM P:\cshel\904225xsl.dgn