




16+50  
BEGIN BRIDGE STA 16+62.00

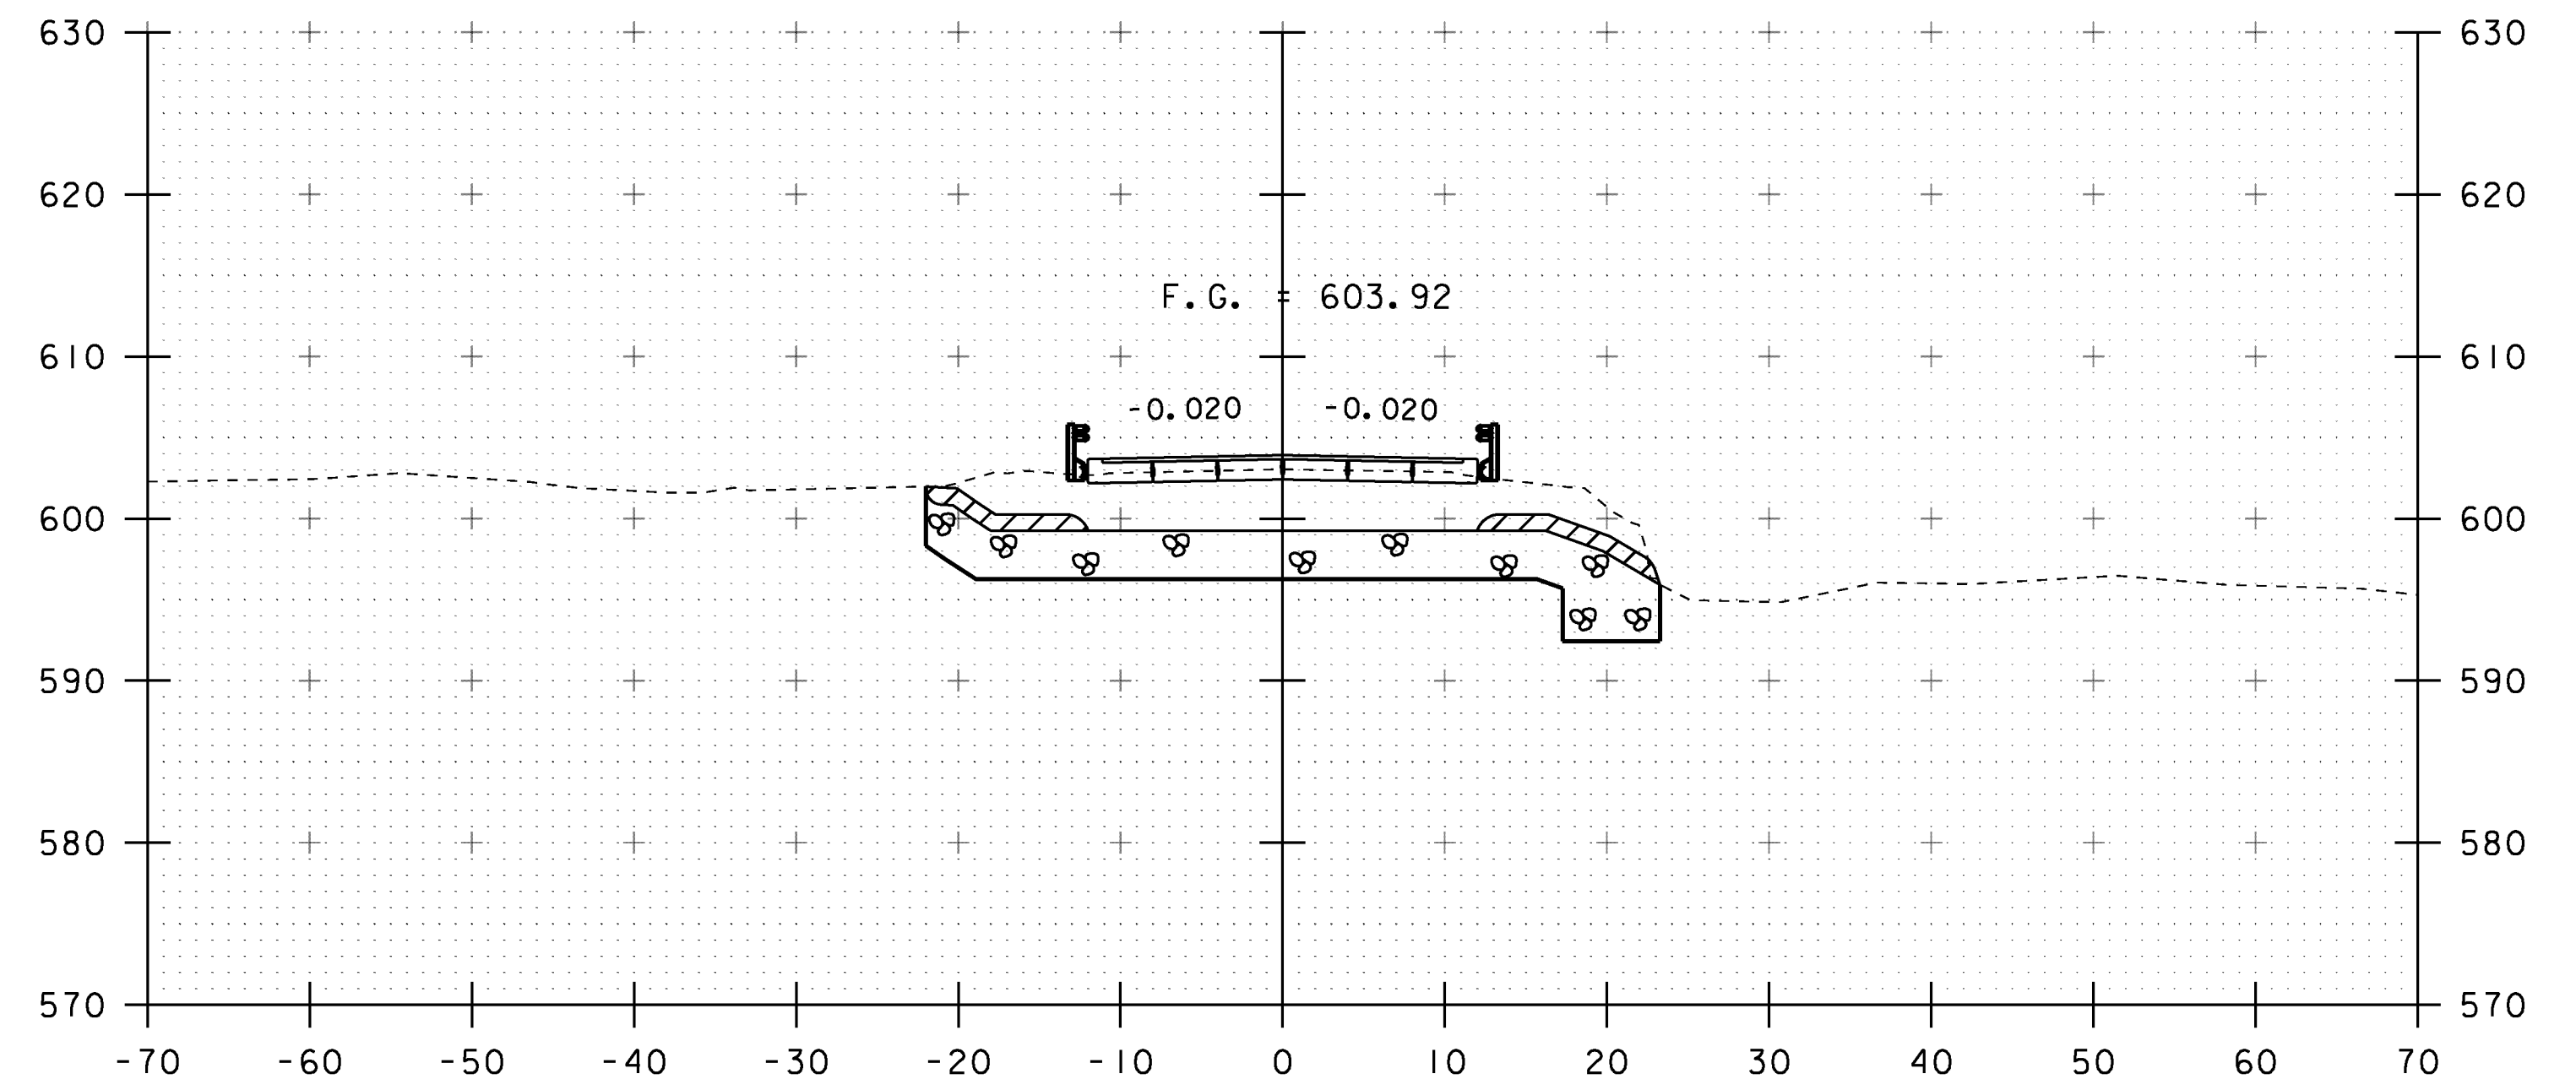

17+00  
END BRIDGE STA 17+06.00

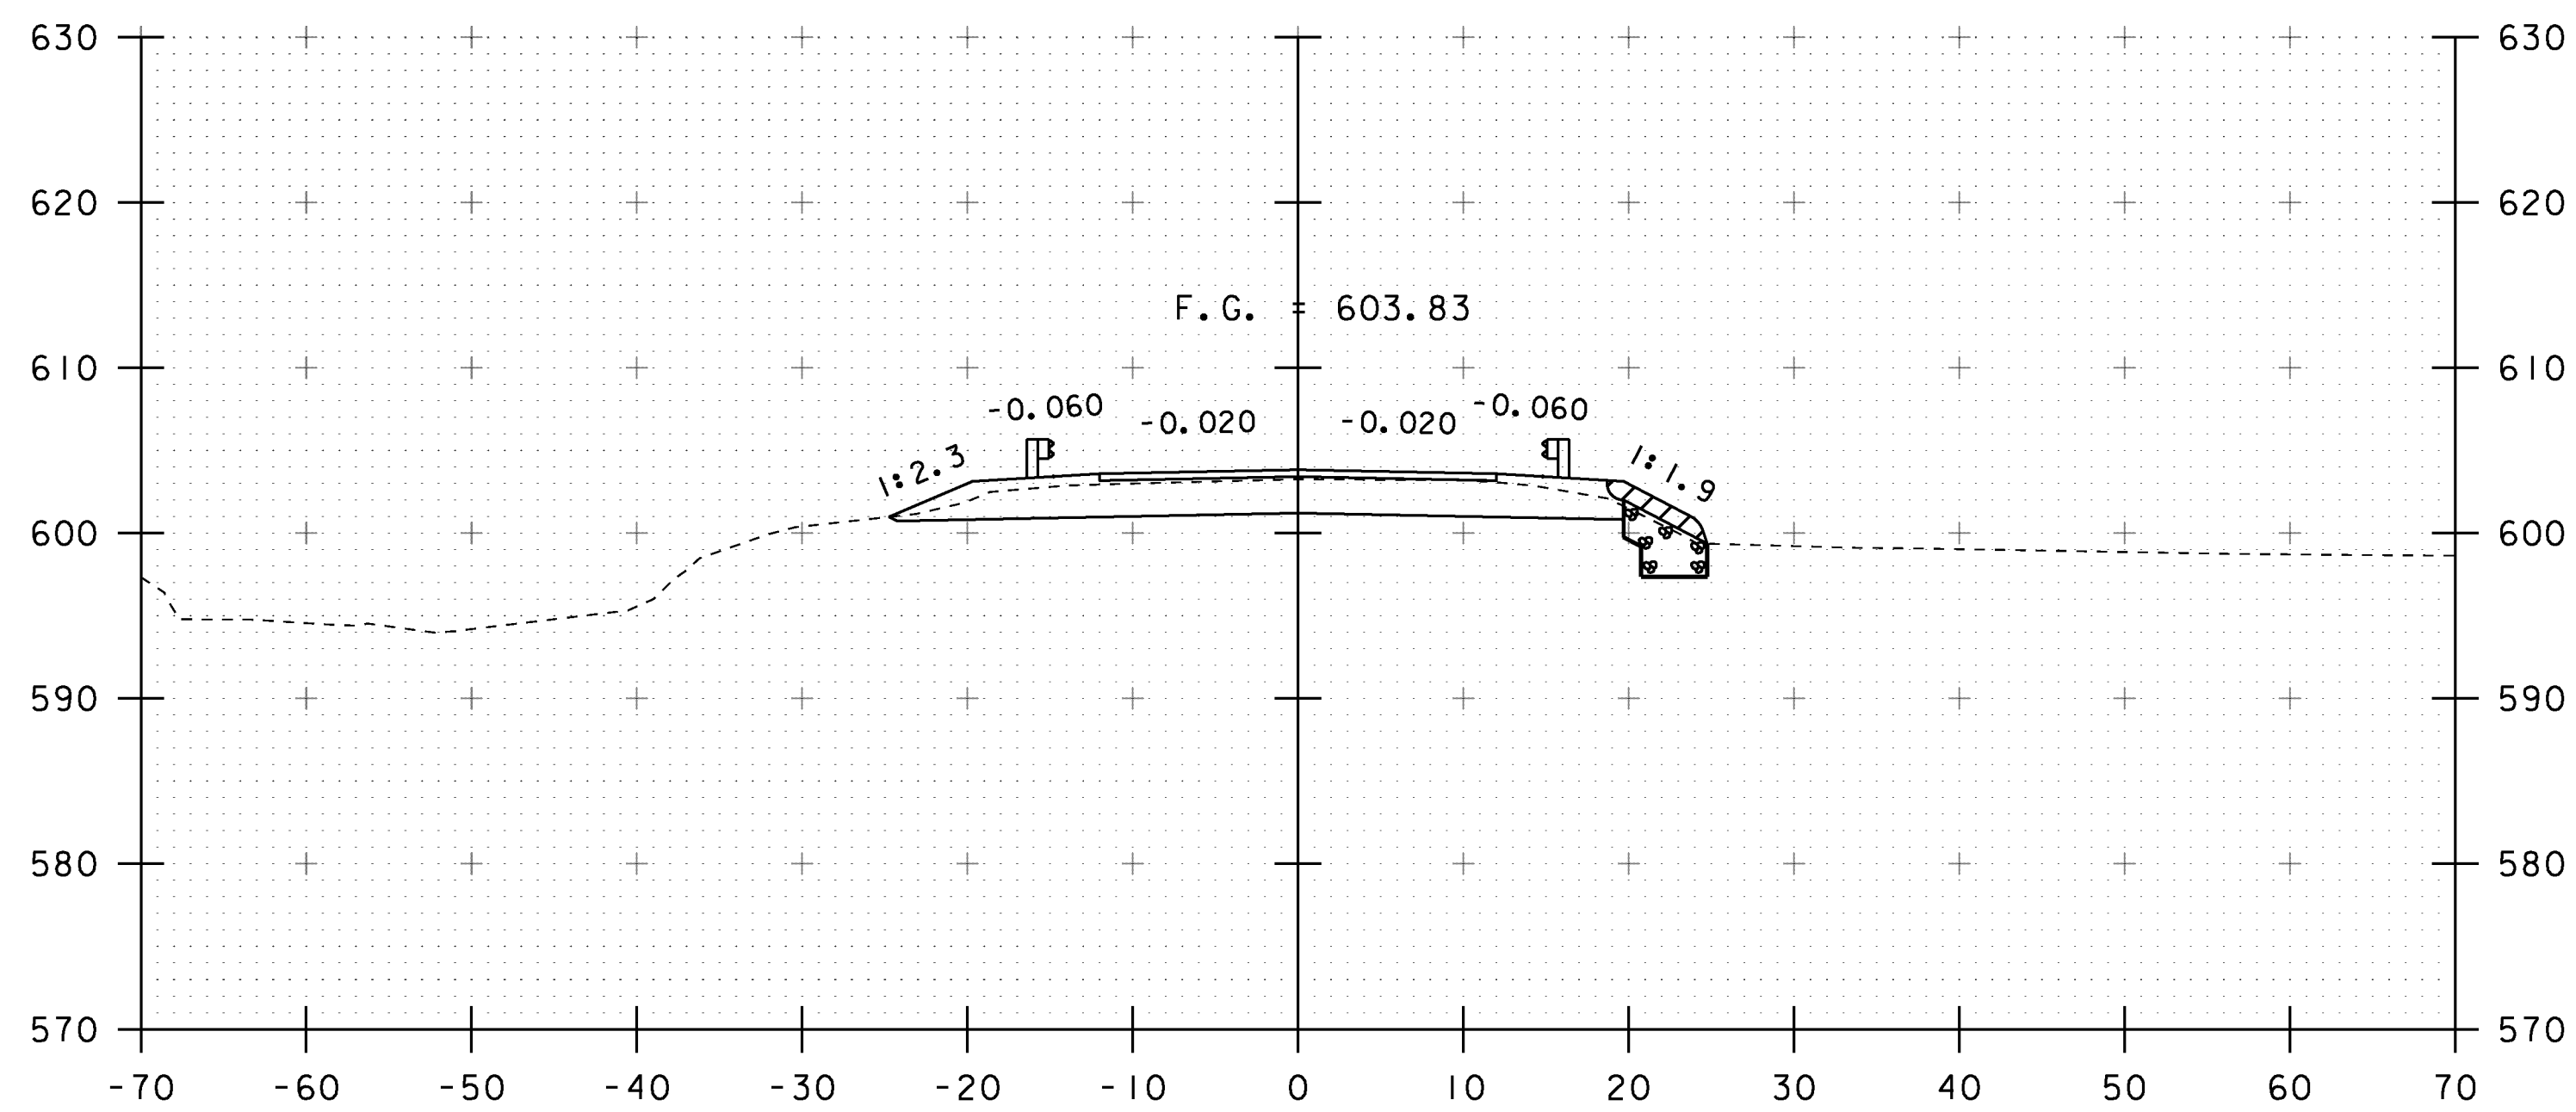

16+25

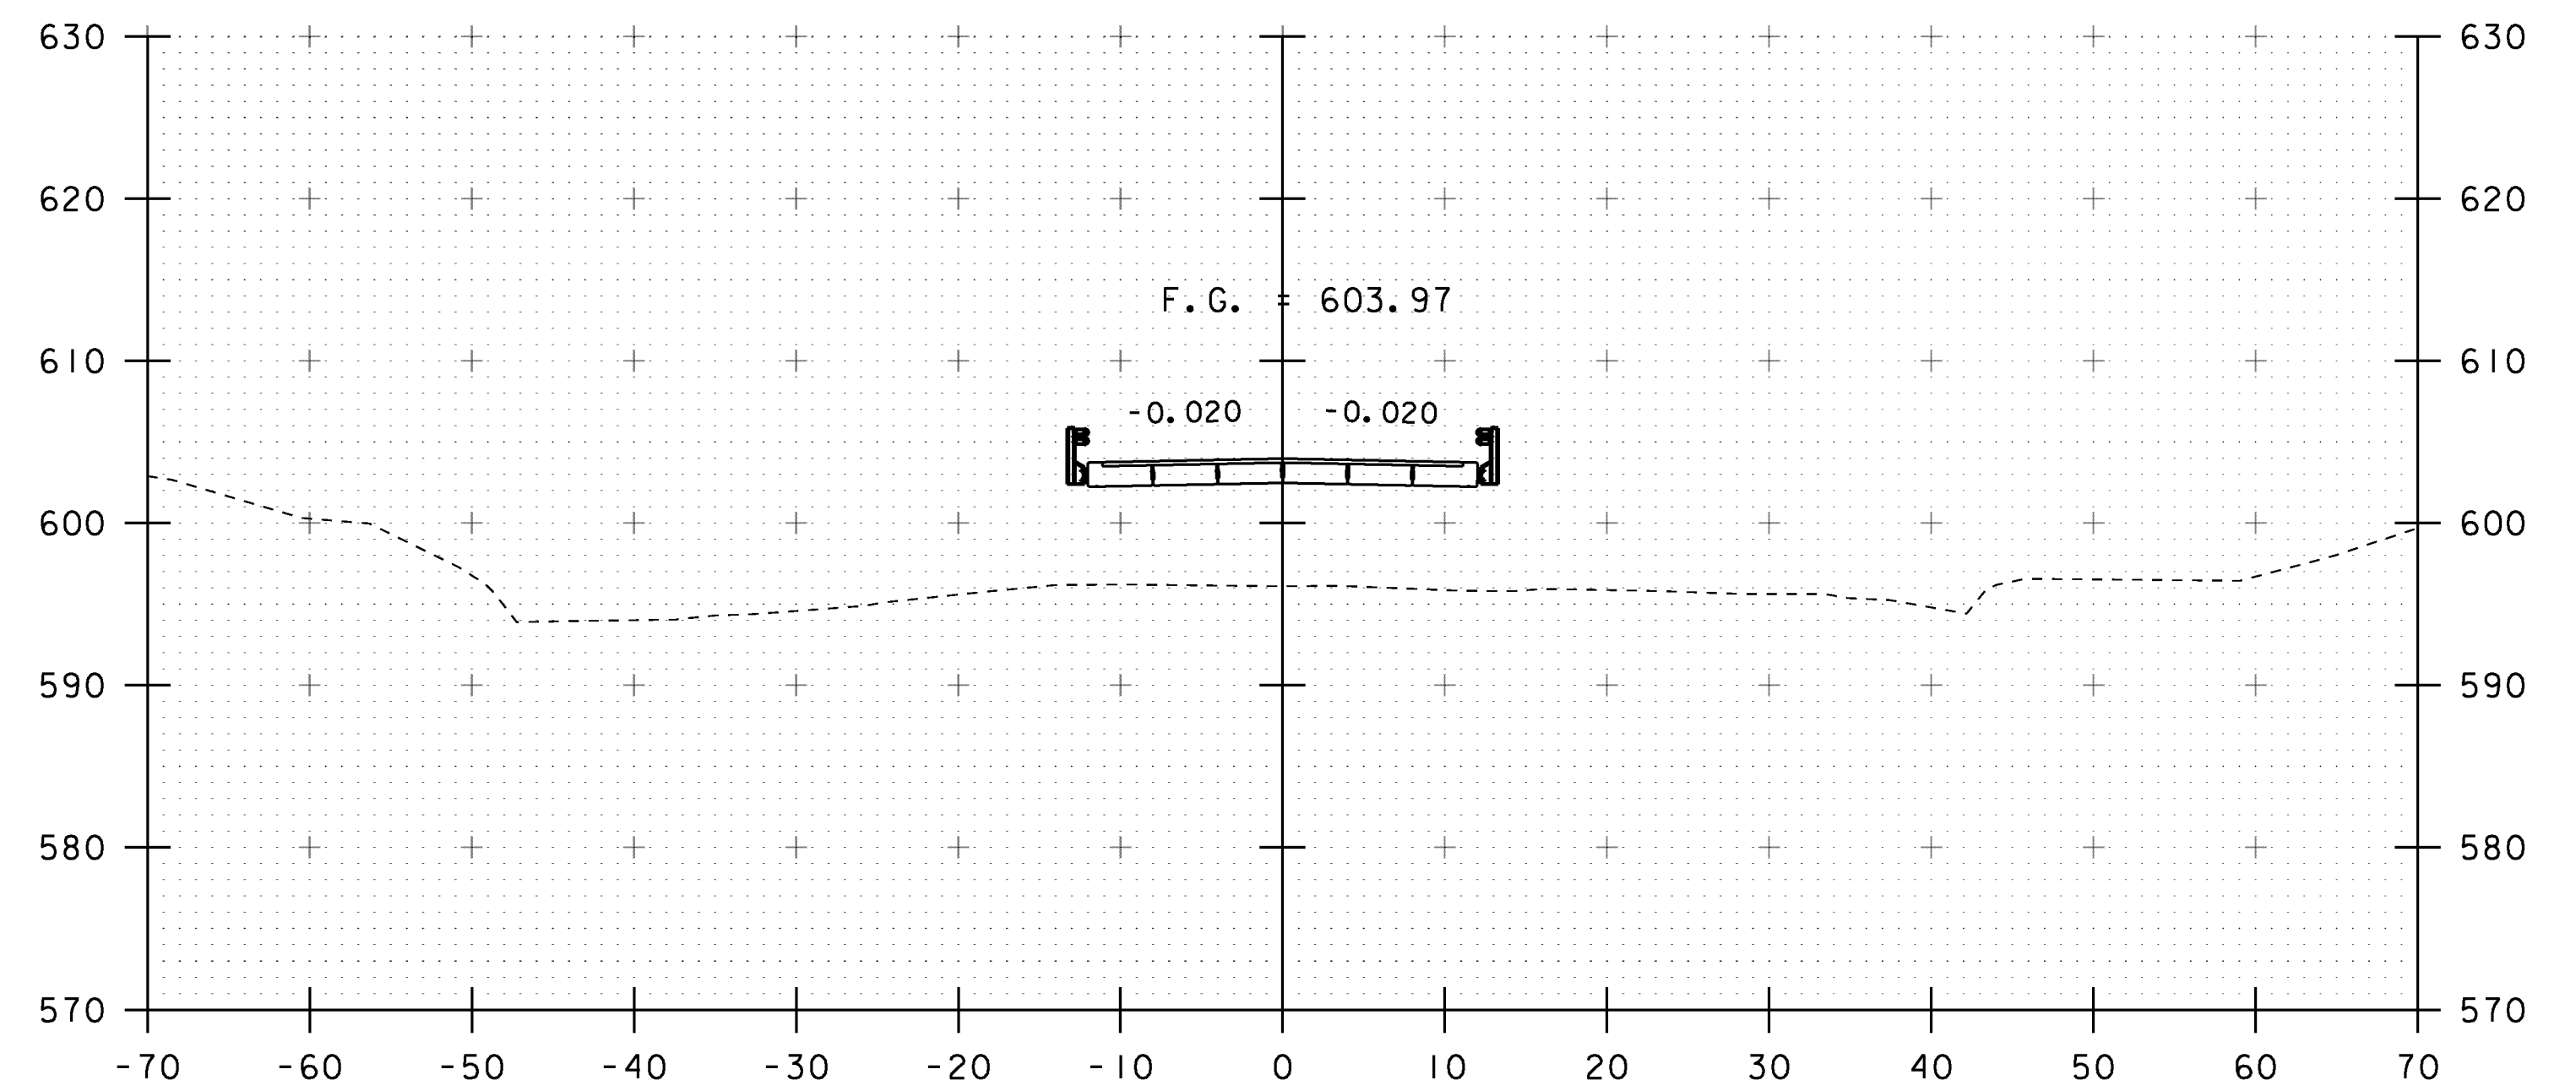

16+75

STA. 16+25 TO STA. 17+00

PROJECT NAME: FAIRFIELD	PLOT DATE: 18-AUG-2014
PROJECT NUMBER: BRF 028(25)	DRAWN BY: R. KLINEFELTER
FILE NAME: s12j156xs.dgn	CHECKED BY: J. SALVATORI
PROJECT LEADER: R. YOUNG	SHEET 33 OF 69
DESIGNED BY: R. KLINEFELTER	
MAINLINE SECTIONS	