


ROADWAY TYPICAL SECTION

SCALE 3/8" = 1'-0"

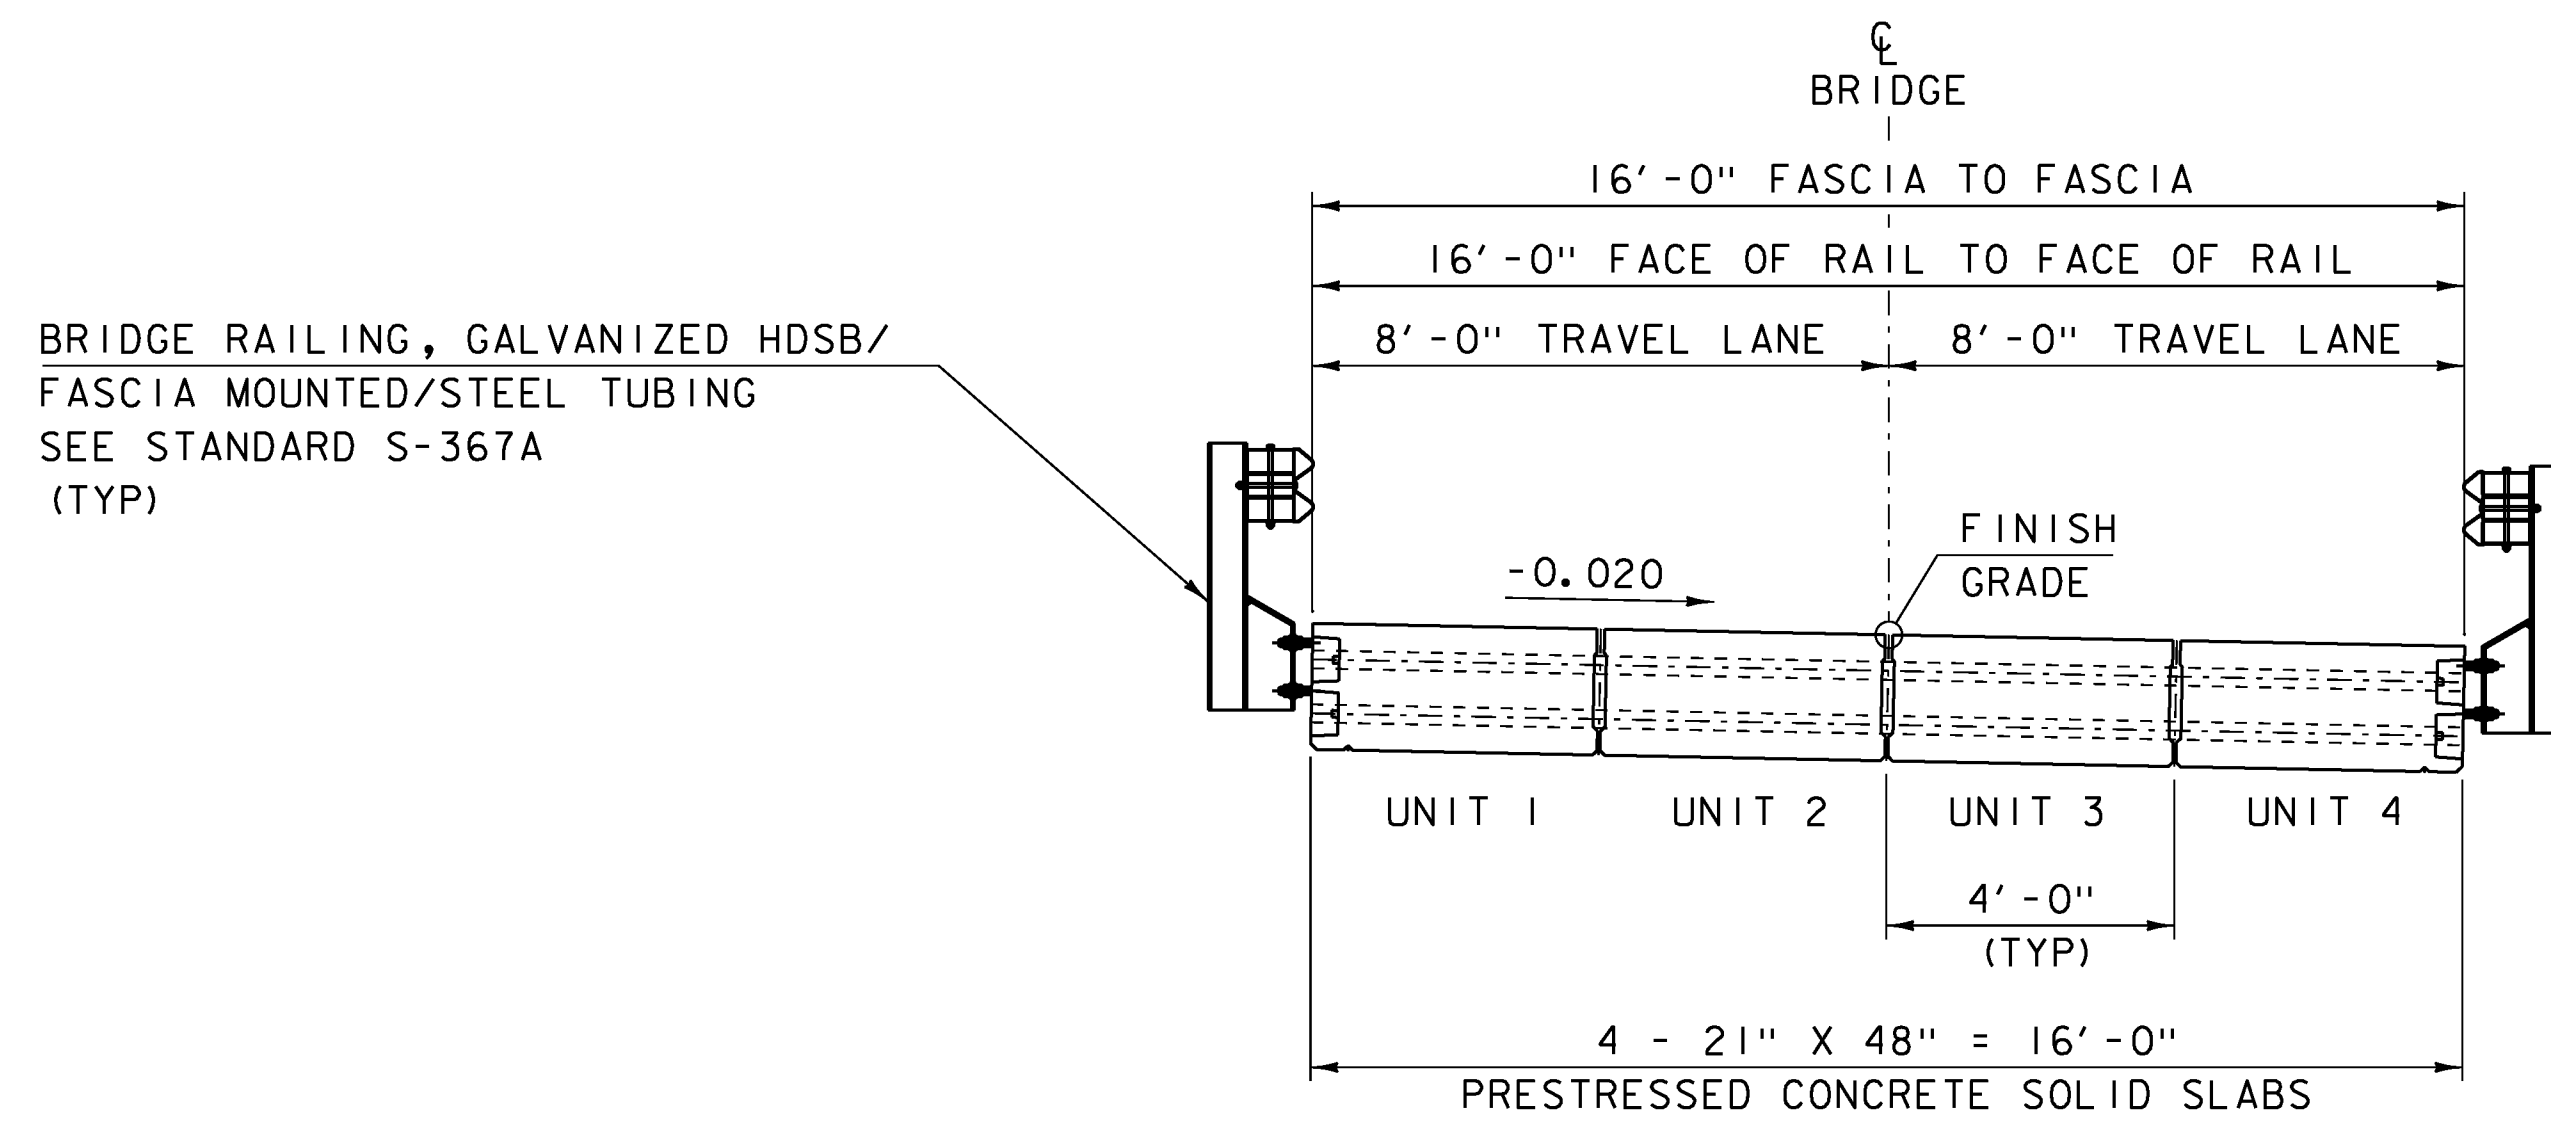

BRIDGE TYPICAL SECTION

SCALE 3/8" = 1'-0"

MATERIAL TOLERANCES (IF USED ON PROJECT)	
SURFACE	
- PAVEMENT (TOTAL THICKNESS)	+/- 1/4"
- AGGREGATE SURFACE COURSE	+/- 1/2"
SUBBASE	+/- 1"
SAND BORROWS	+/- 1"

PROJECT NAME:	FAIRFIELD
PROJECT NUMBER:	BRO 1448(4I)
FILE NAME:	sl2j170+yp.dgn
PROJECT LEADER:	R. YOUNG
DESIGNED BY:	R. KLINEFELTER
TYPICAL SECTIONS I	
PLOT DATE:	18-AUG-2014
DRAWN BY:	K. FRIEDLAND
CHECKED BY:	J. SALVATORI
SHEET	43 OF 69