


**BANKING DIAGRAM**

HORIZONTAL SCALE: 1" = 20'-0"


VERTICAL SCALE: NOT TO SCALE

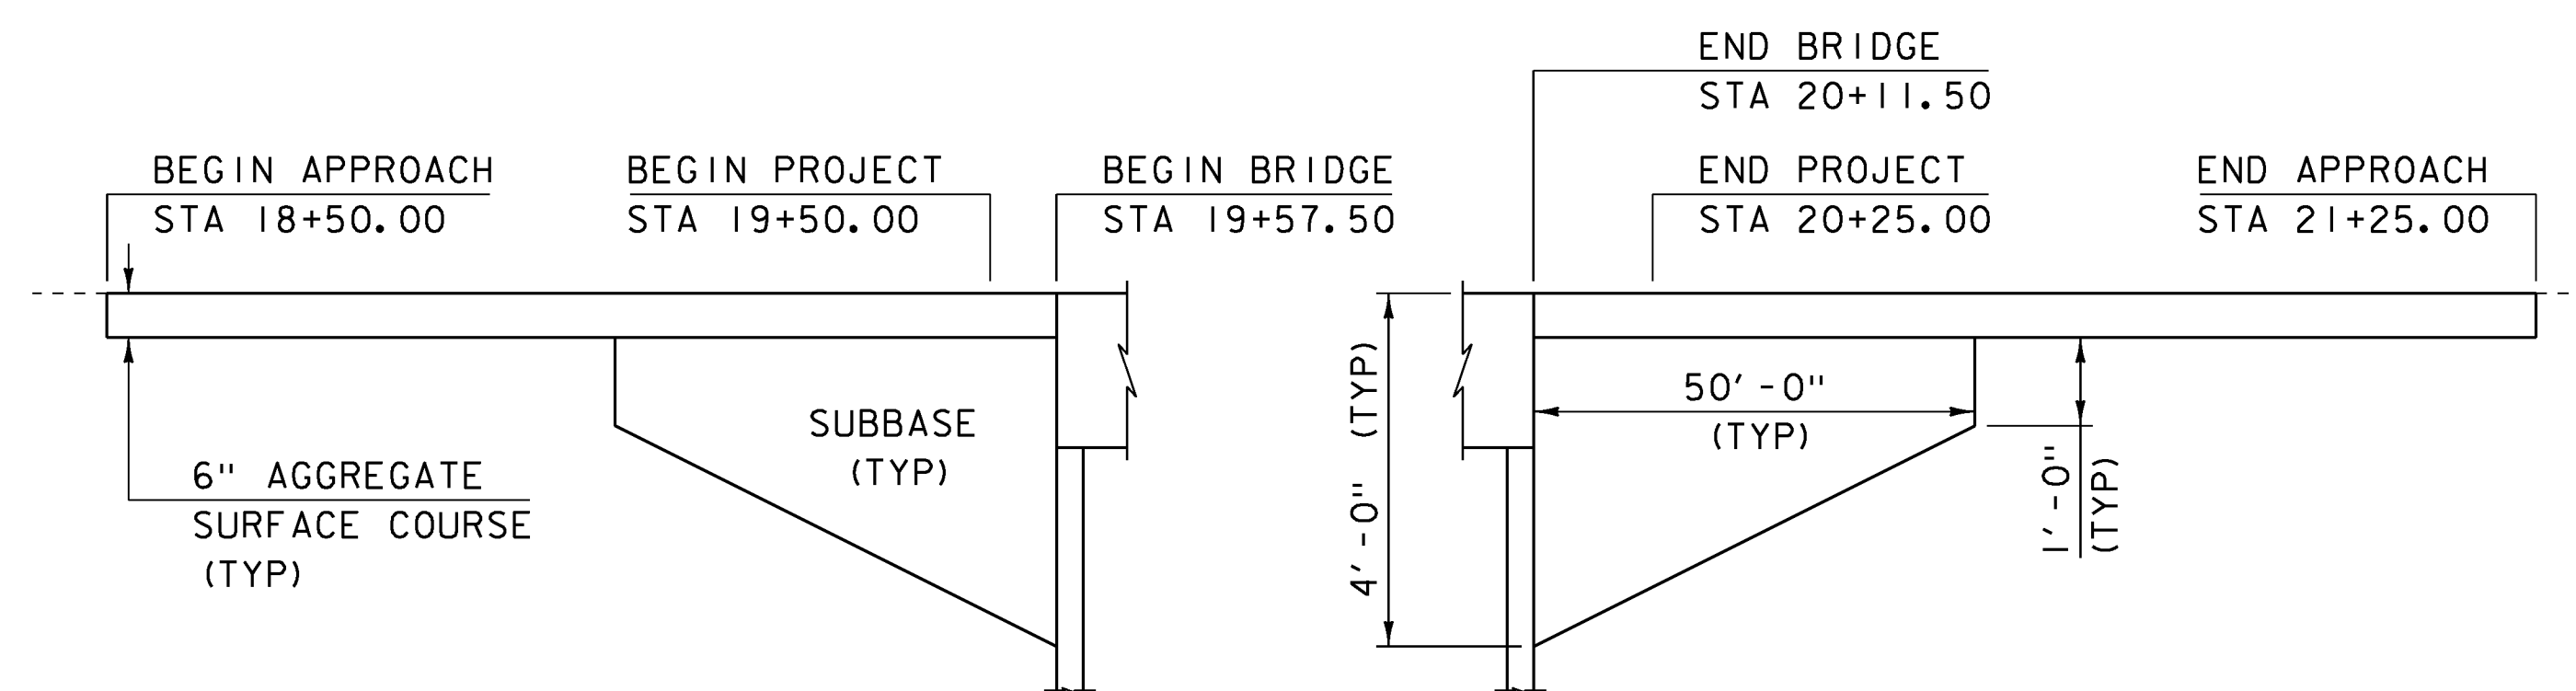

**MATERIAL TRANSITION**

HORIZONTAL SCALE 1"=20'

NO VERTICAL SCALE

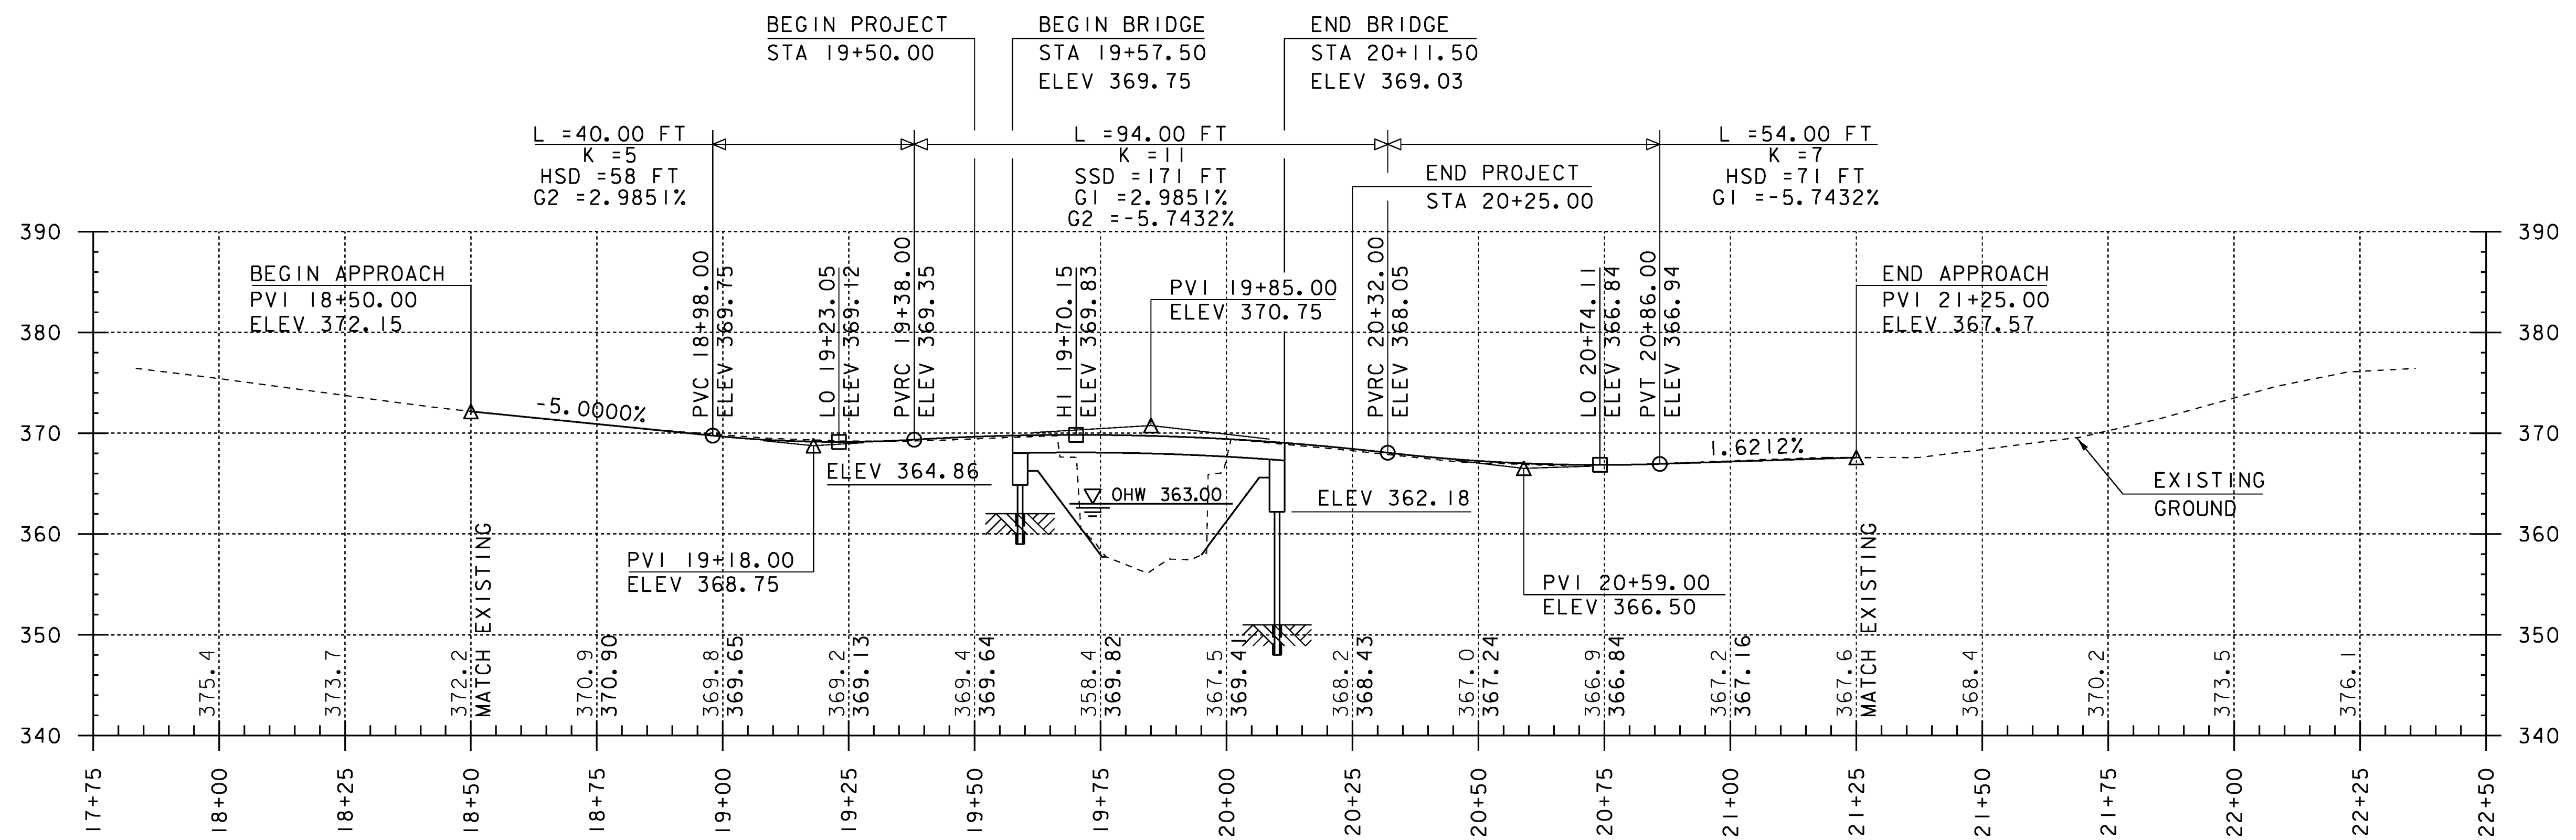

**TH 47 PROFILE**

HORIZONTAL SCALE 1"=20'

VERTICAL SCALE 1"=10'

THE GRADES SHOWN TO THE NEAREST TENTH ARE THE ORIGINAL GROUND ELEVATIONS ALONG THE PROPOSED ALIGNMENT.

THE GRADES SHOWN TO THE NEAREST HUNDREDTH ARE THE FINISH GRADES ALONG THE PROPOSED ALIGNMENT.

PROJECT NAME: FAIRFIELD  
PROJECT NUMBER: BRO 1448(41)

FILE NAME: sl2j170pro.dgn  
PROJECT LEADER: R. YOUNG  
DESIGNED BY: R. KLINEFELTER  
MAINLINE PROFILE AND BANKING DIAGRAM

PLOT DATE: 18-AUG-2014  
DRAWN BY: K. FRIEDLAND  
CHECKED BY: J. SALVATORI  
SHEET 48 OF 69