




18+75

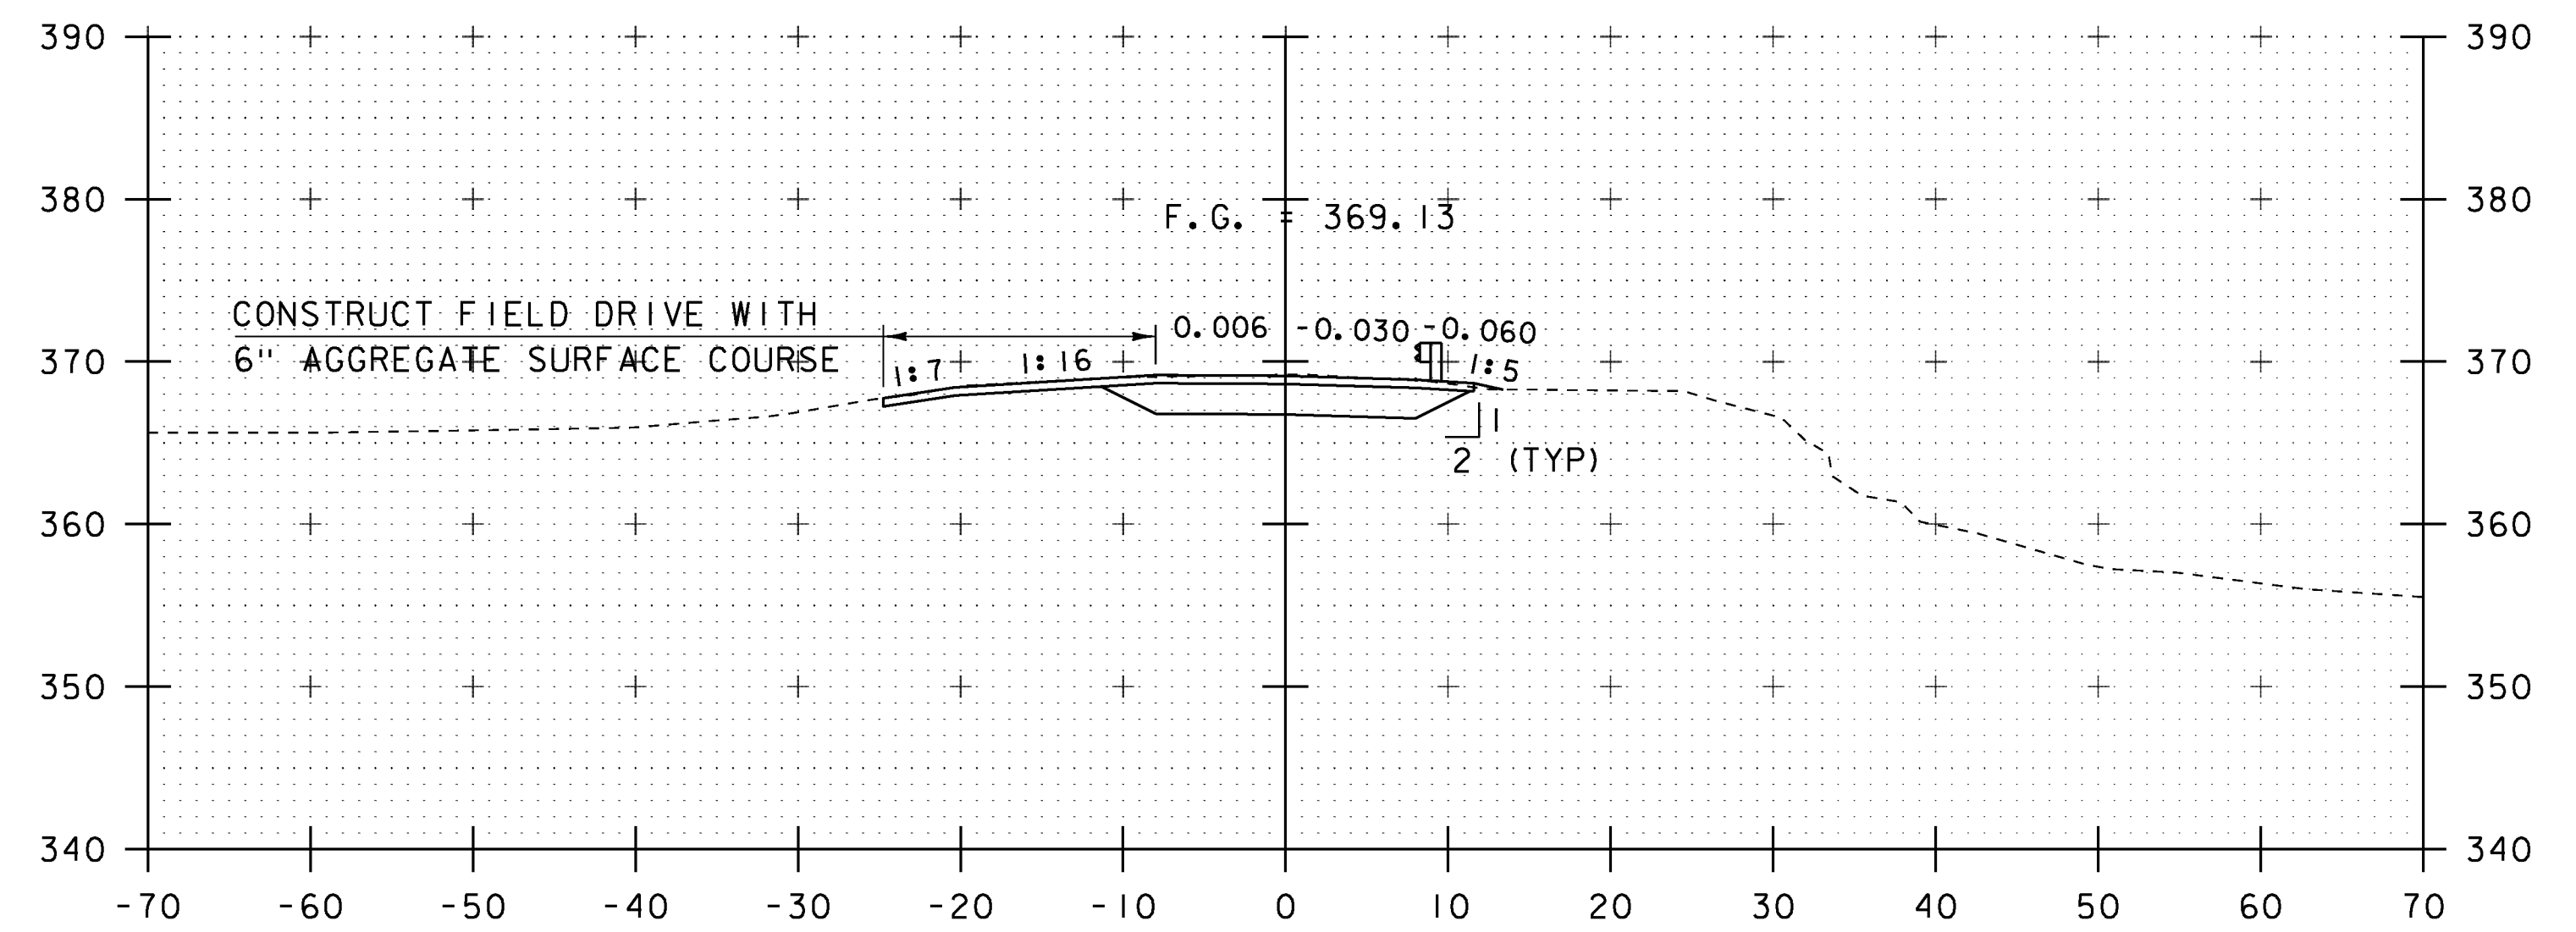

19+25

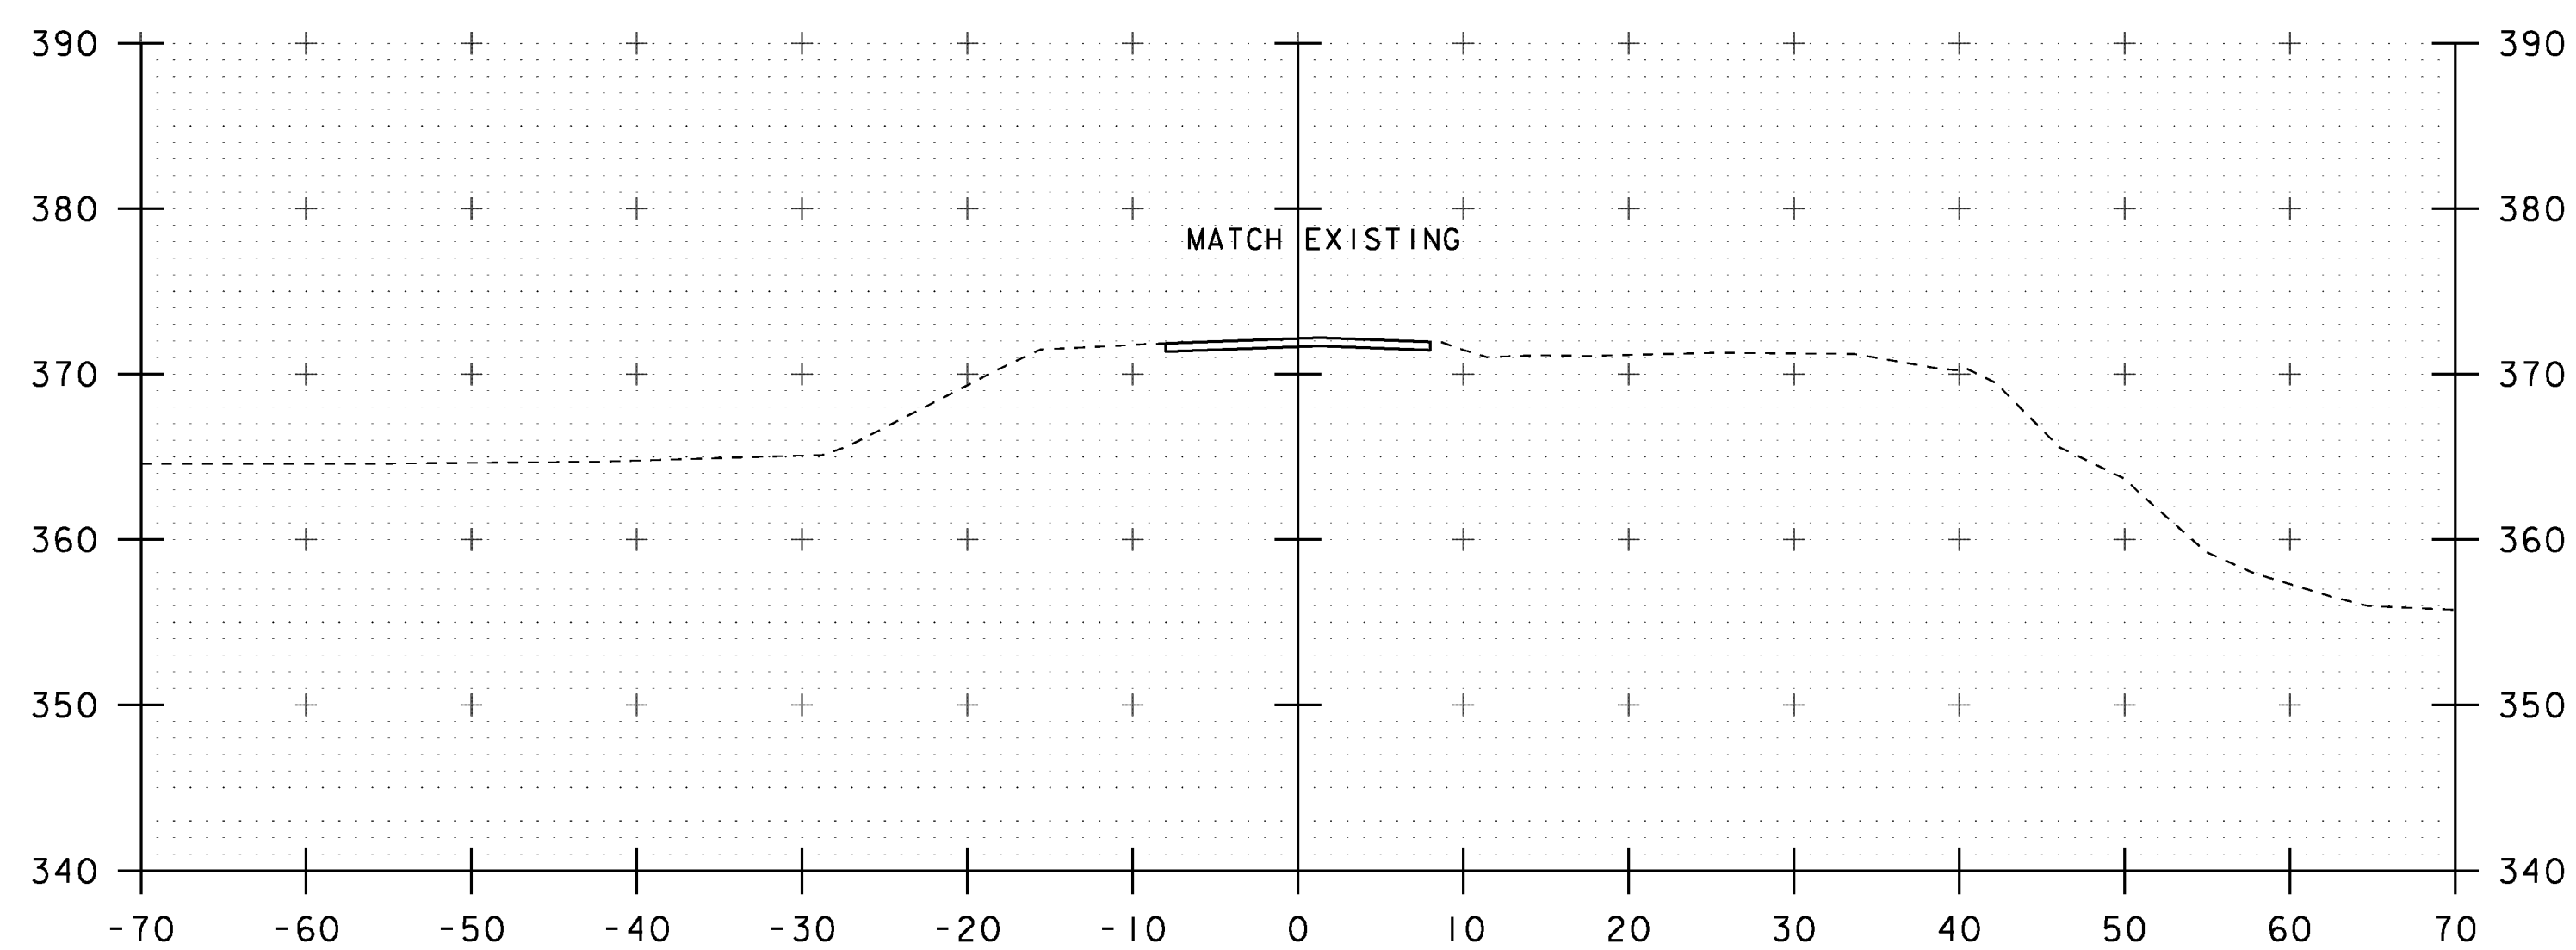

18+50
BEGIN APPROACH

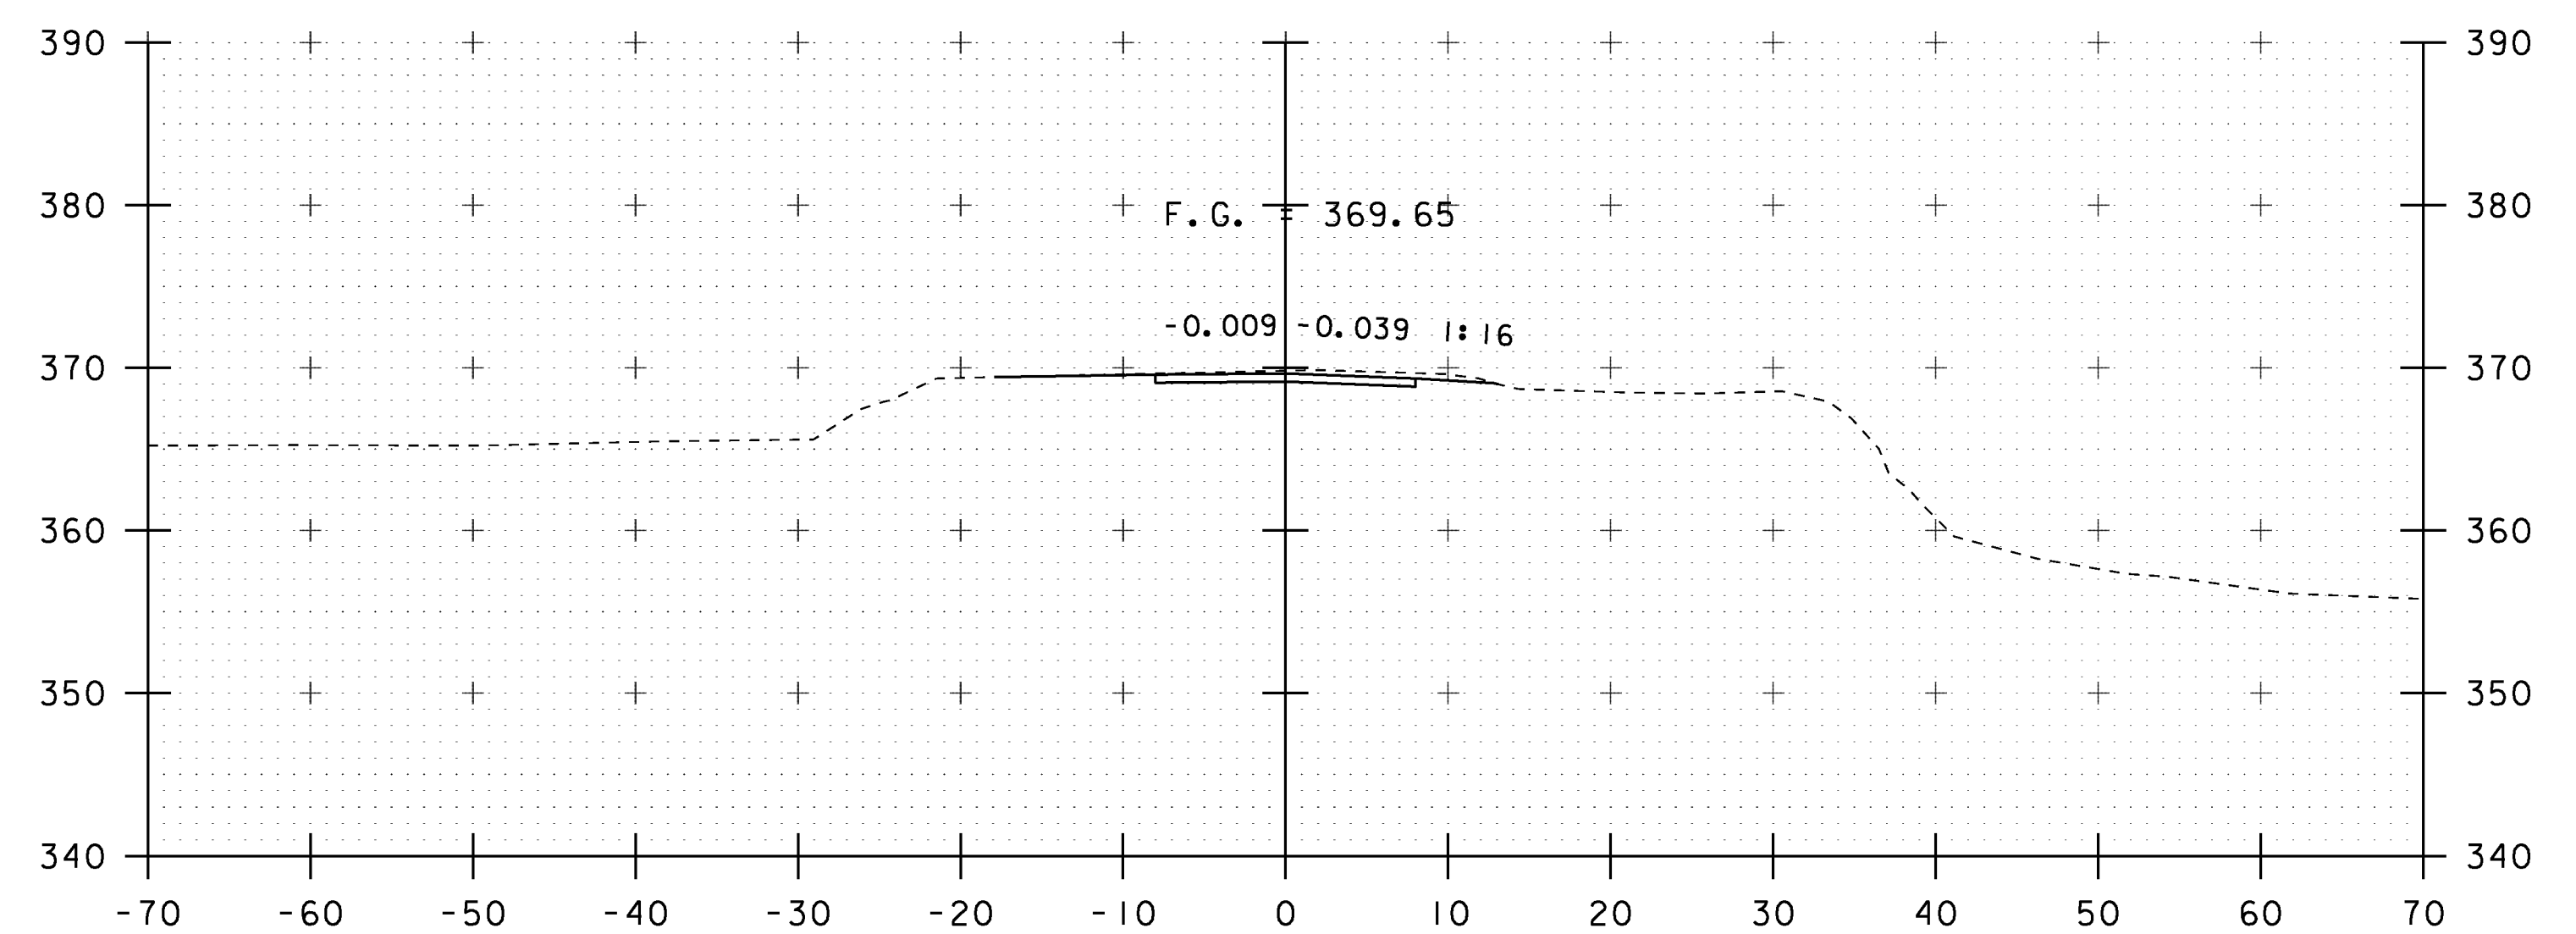

19+00

STA. 18+50 TO STA. 19+25

PROJECT NAME:	FAIRFIELD	PLOT DATE:	18-AUG-2014
PROJECT NUMBER:	BRO 1448(4)	DRAWN BY:	K. FRIEDLAND
FILE NAME:	sl2j170xs.dgn	DESIGNED BY:	R. KLINFELTER
PROJECT LEADER:	R. YOUNG	CHECKED BY:	J. SALVATORI
DESIGNED BY:	R. KLINFELTER	MAINLINE SECTIONS	SHEET 64 OF 69