



51+25

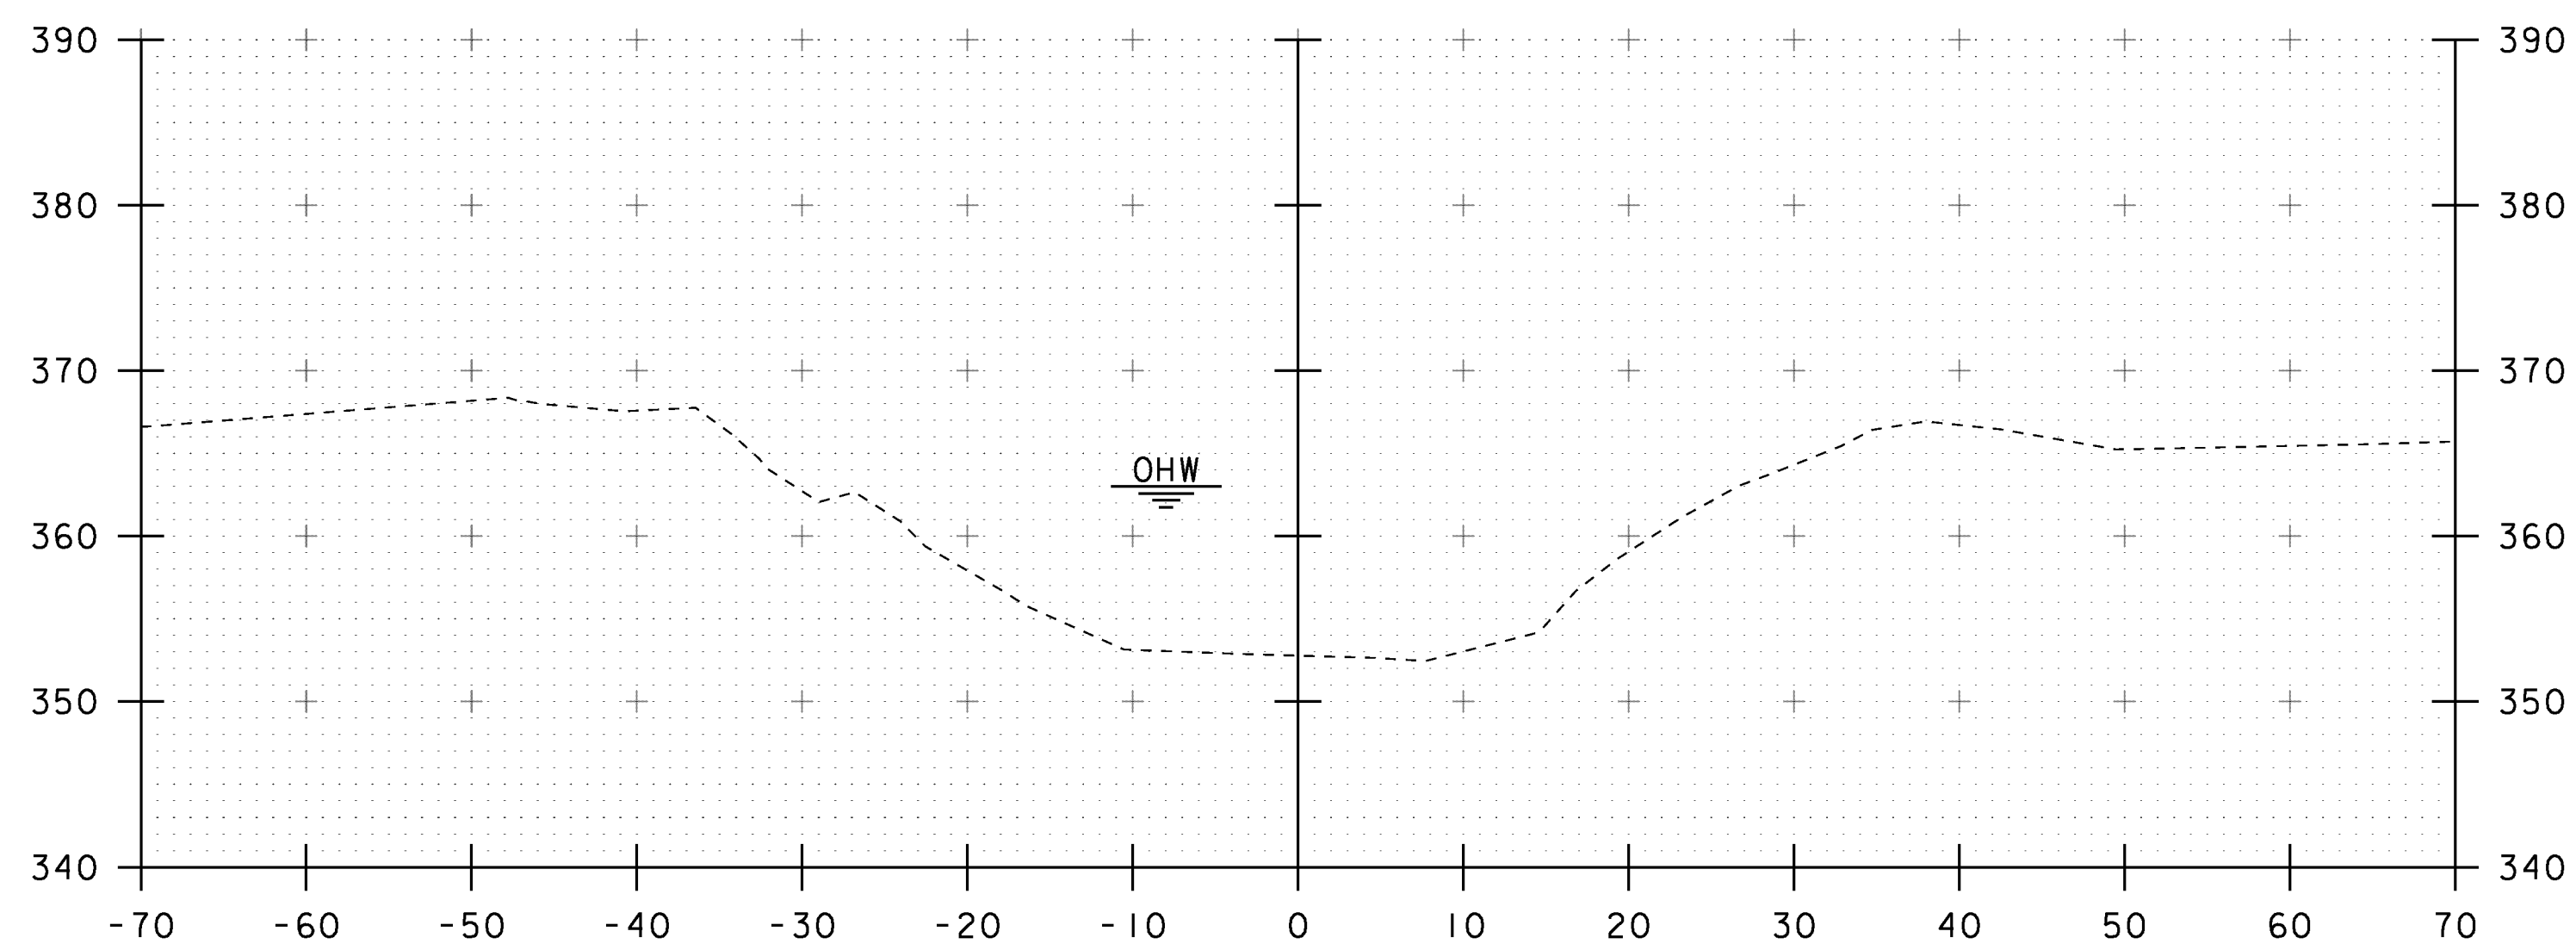

51+00

STA 50+97.00 LT AND RT  
 END STONE FILL, TYPE III  
 GEOTEXTILE UNDER STONE FILL  
 GRUBBING MATERIAL  
 UNCLASSIFIED CHANNEL EXCAVATION

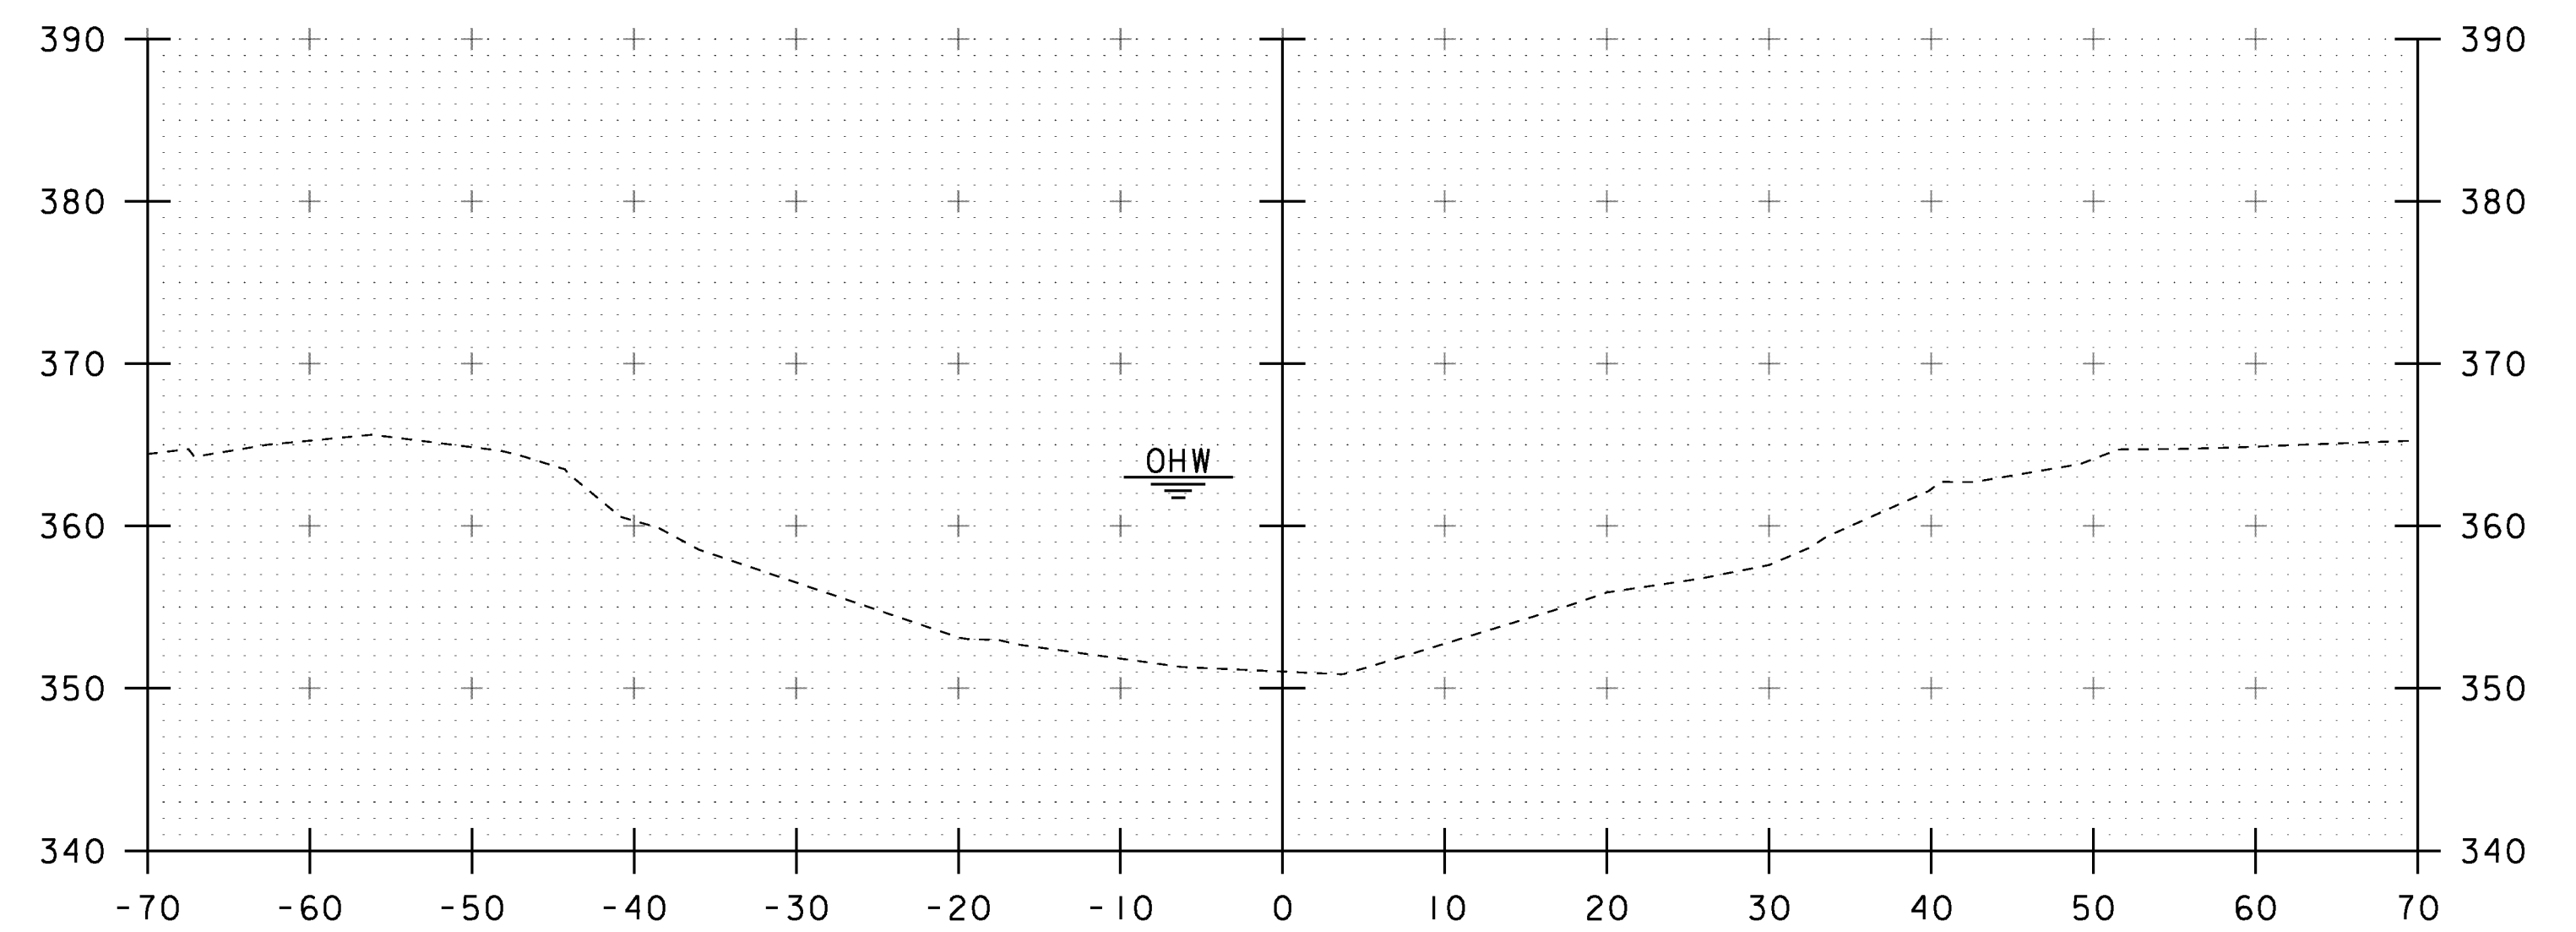

51+50

STA. 51+00 TO STA. 51+50

|                             |                             |
|-----------------------------|-----------------------------|
| PROJECT NAME: FAIRFIELD     | PLOT DATE: 18-AUG-2014      |
| PROJECT NUMBER: BRO 1448(4) | DRAWN BY: K. FRIEDLAND      |
| FILE NAME: sl2j170xs.dgn    | DESIGNED BY: R. KLINEFELTER |
| PROJECT LEADER: R. YOUNG    | CHECKED BY: J. SALVATORI    |
| CHANNEL SECTIONS            | SHEET 69 OF 69              |