


DOWNSTREAM ELEVATION LOOKING UPSTREAM

SCALE 1/4" = 1'-0"

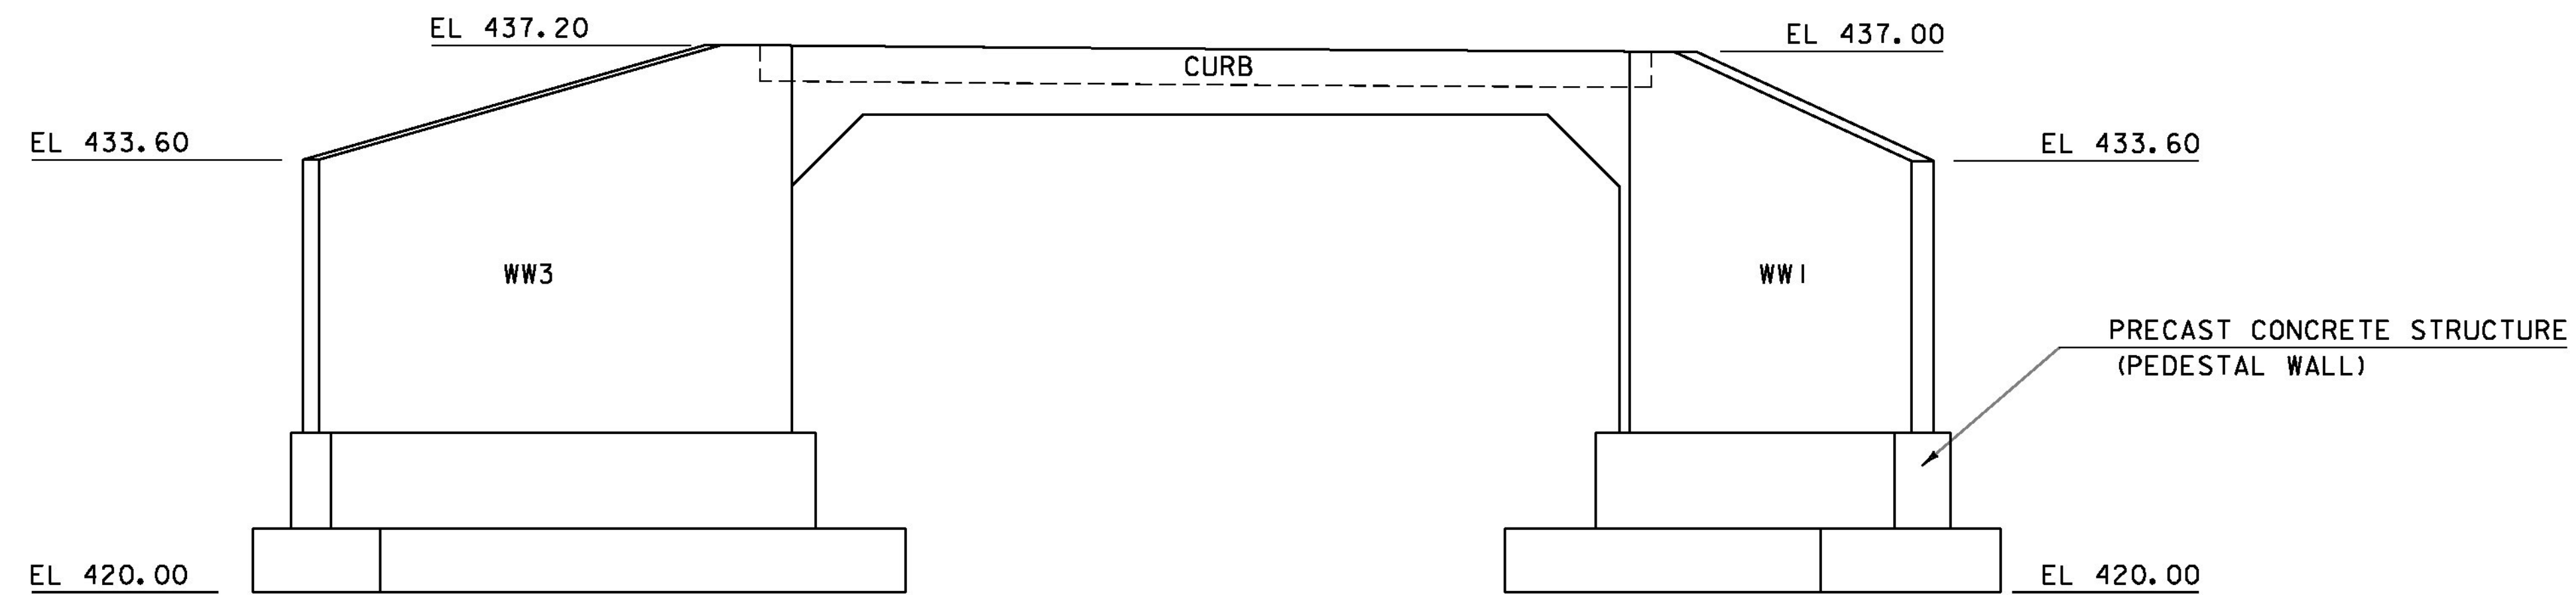

UPSTREAM ELEVATION LOOKING DOWNSTREAM

SCALE 1/4" = 1'-0"

PROJECT NAME:	RICHFORD
PROJECT NUMBER:	BRF 0302(29)
FILE NAME:	st2j158sub.dgn
PROJECT LEADER:	C. CARLSON
DESIGNED BY:	H. SALLS
BRIDGE ELEVATIONS	
PLOT DATE:	11-DEC-2014
DRAWN BY:	R. PELLETT
CHECKED BY:	H. SALLS
SHEET	24 OF 36