




42+75

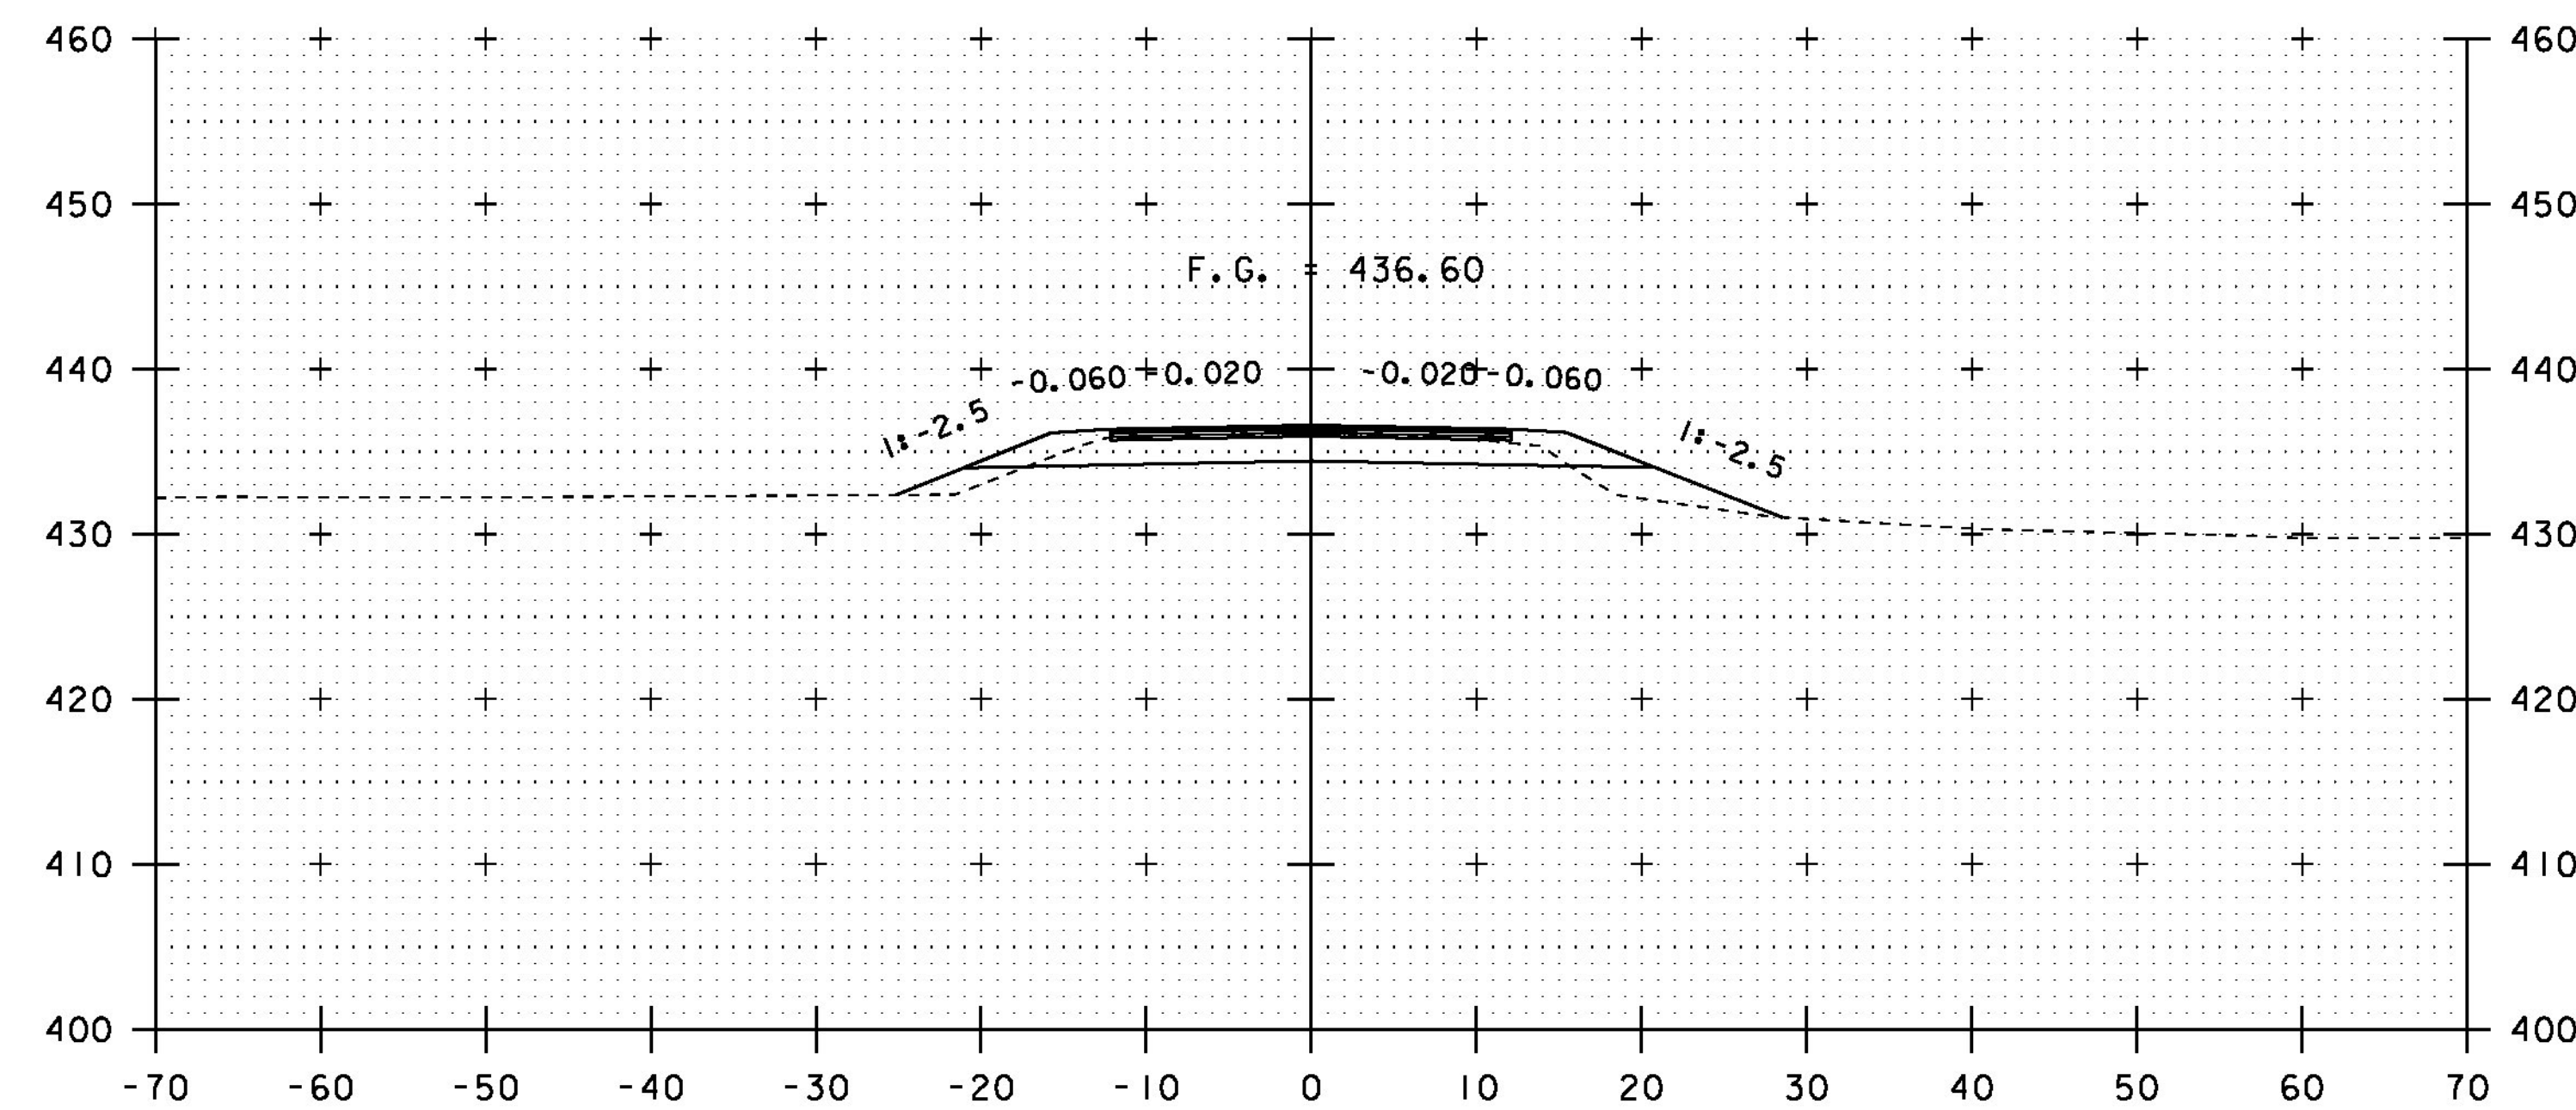

43+25

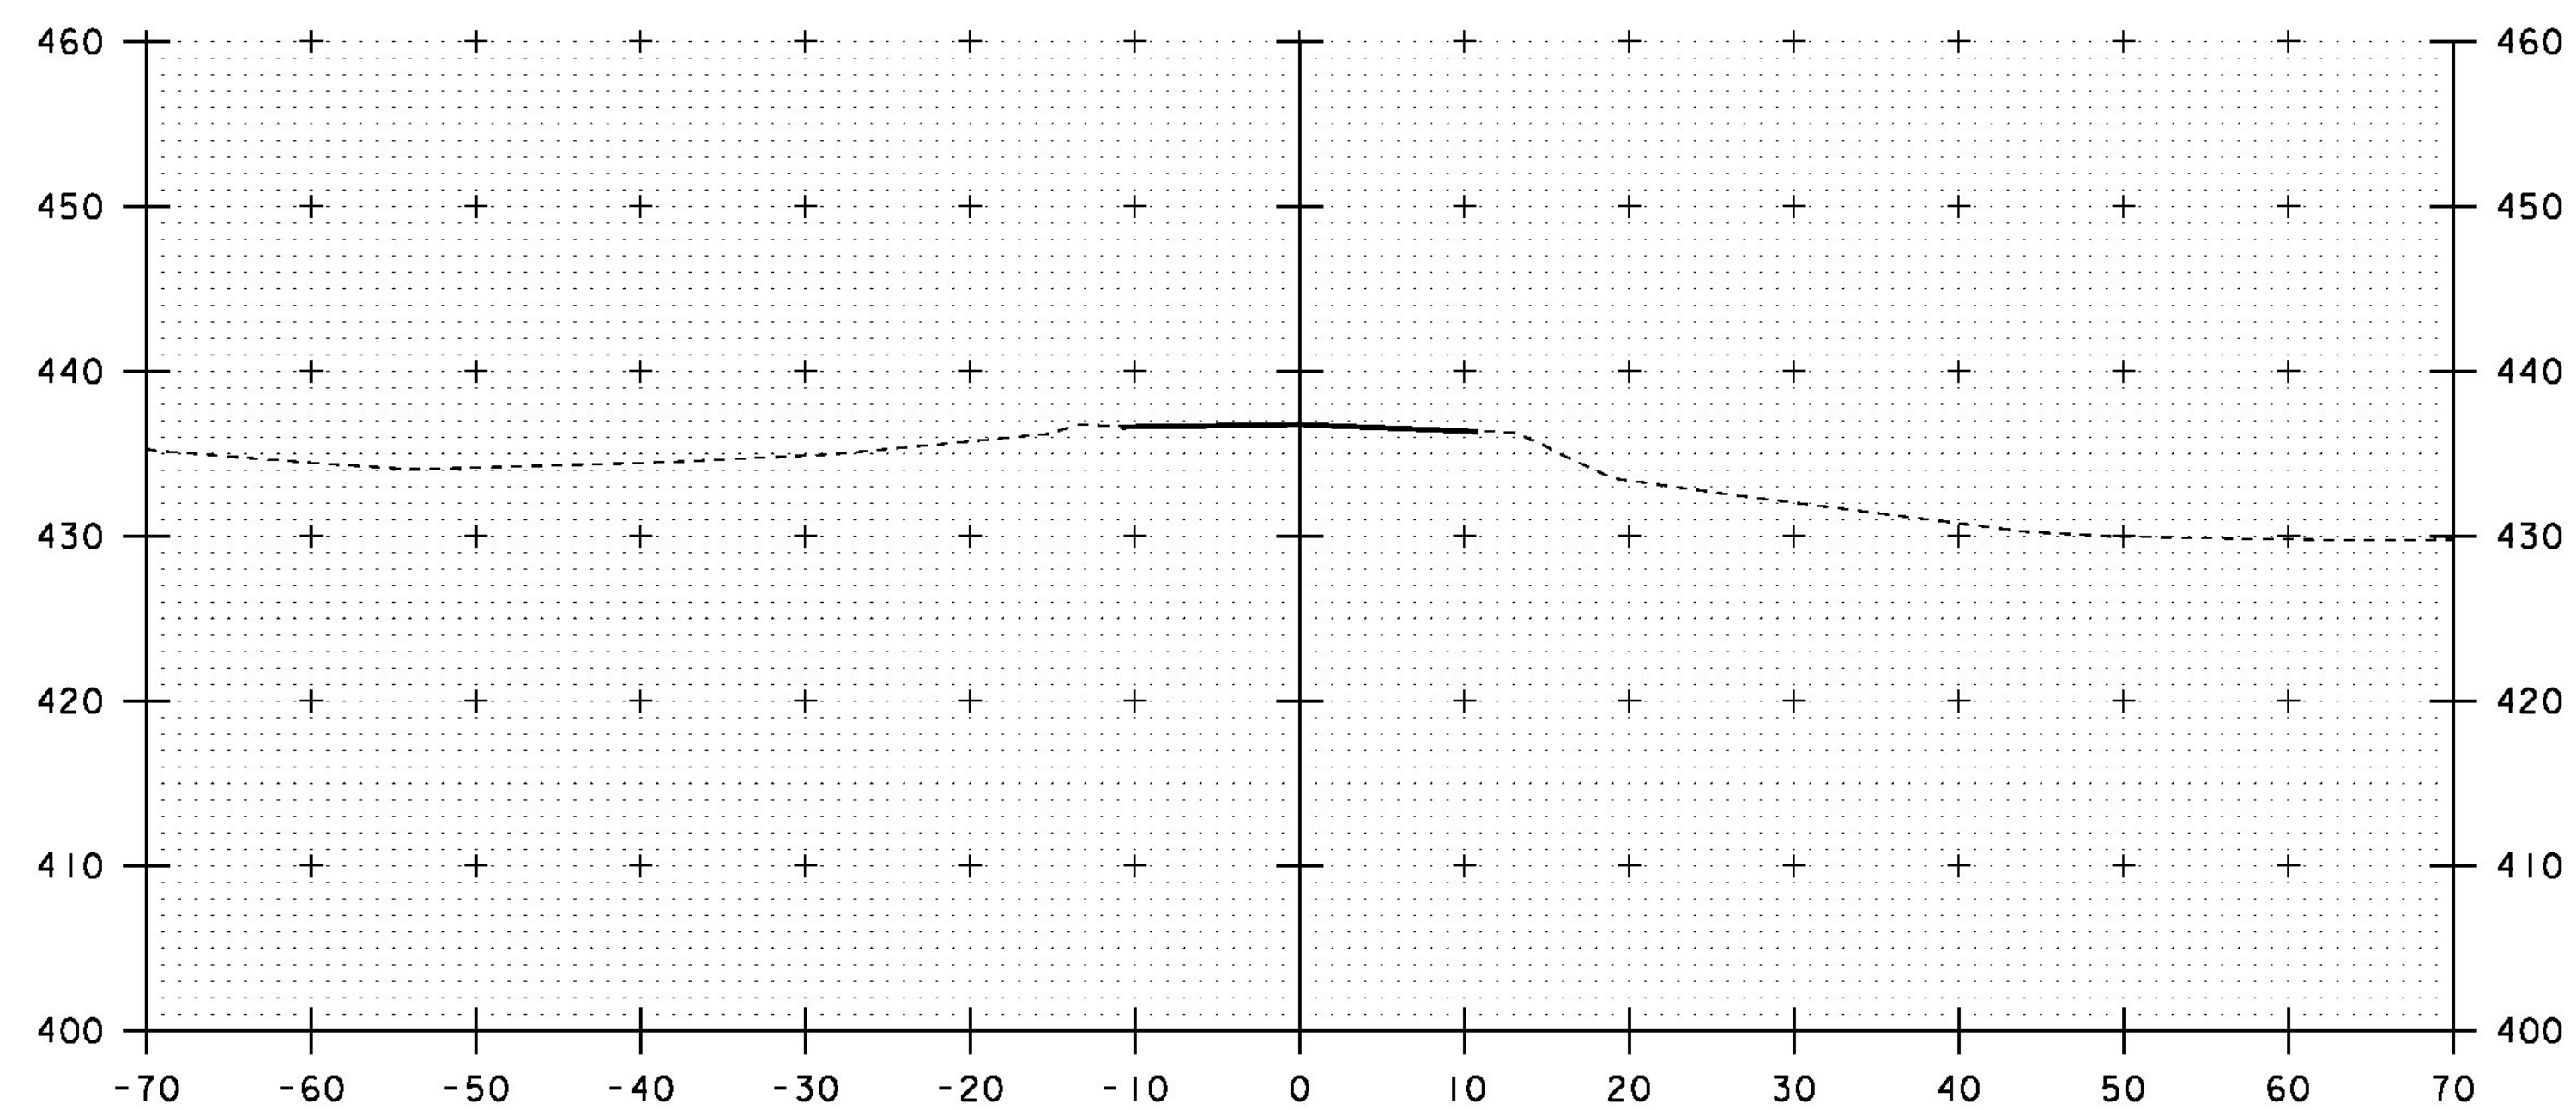

42+50
BEGIN APPROACH
MATCH EXISTING

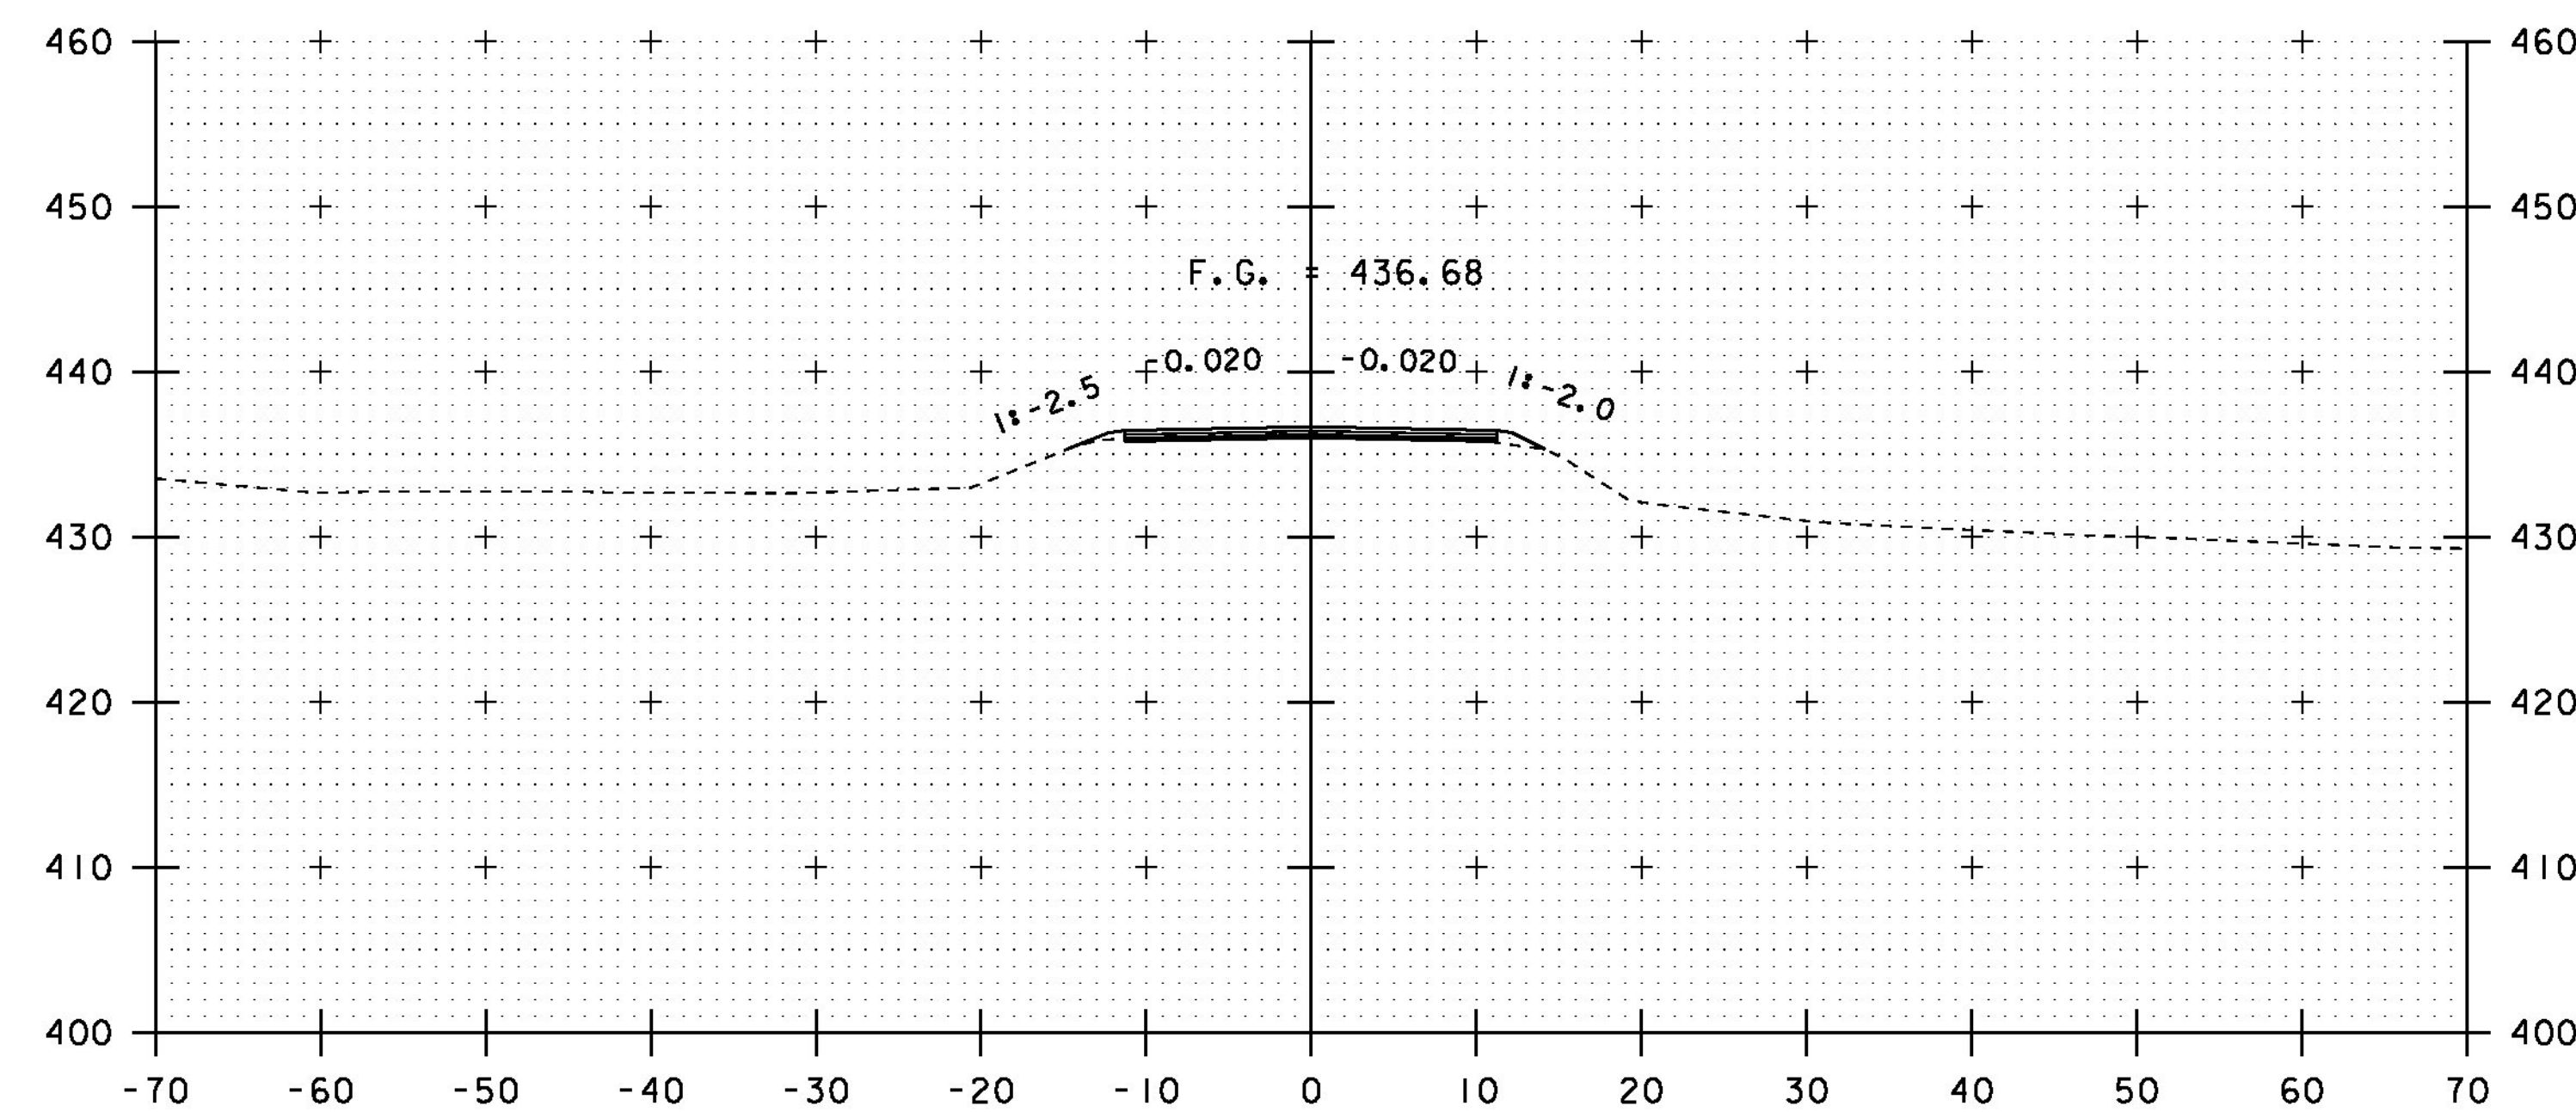

43+00

STA. 42+50 TO STA. 43+25

PROJECT NAME:	RICHFORD	PLOT DATE:	11-DEC-2014
PROJECT NUMBER:	BRF 0302(29)	DRAWN BY:	R. PELLET
FILE NAME:	st2j158xs.dgn	DESIGNED BY:	H. SALLS
PROJECT LEADER:	C. CARLSON	CHECKED BY:	H. SALLS
MAINLINE CROSS SECTIONS 1			SHEET 25 OF 36