
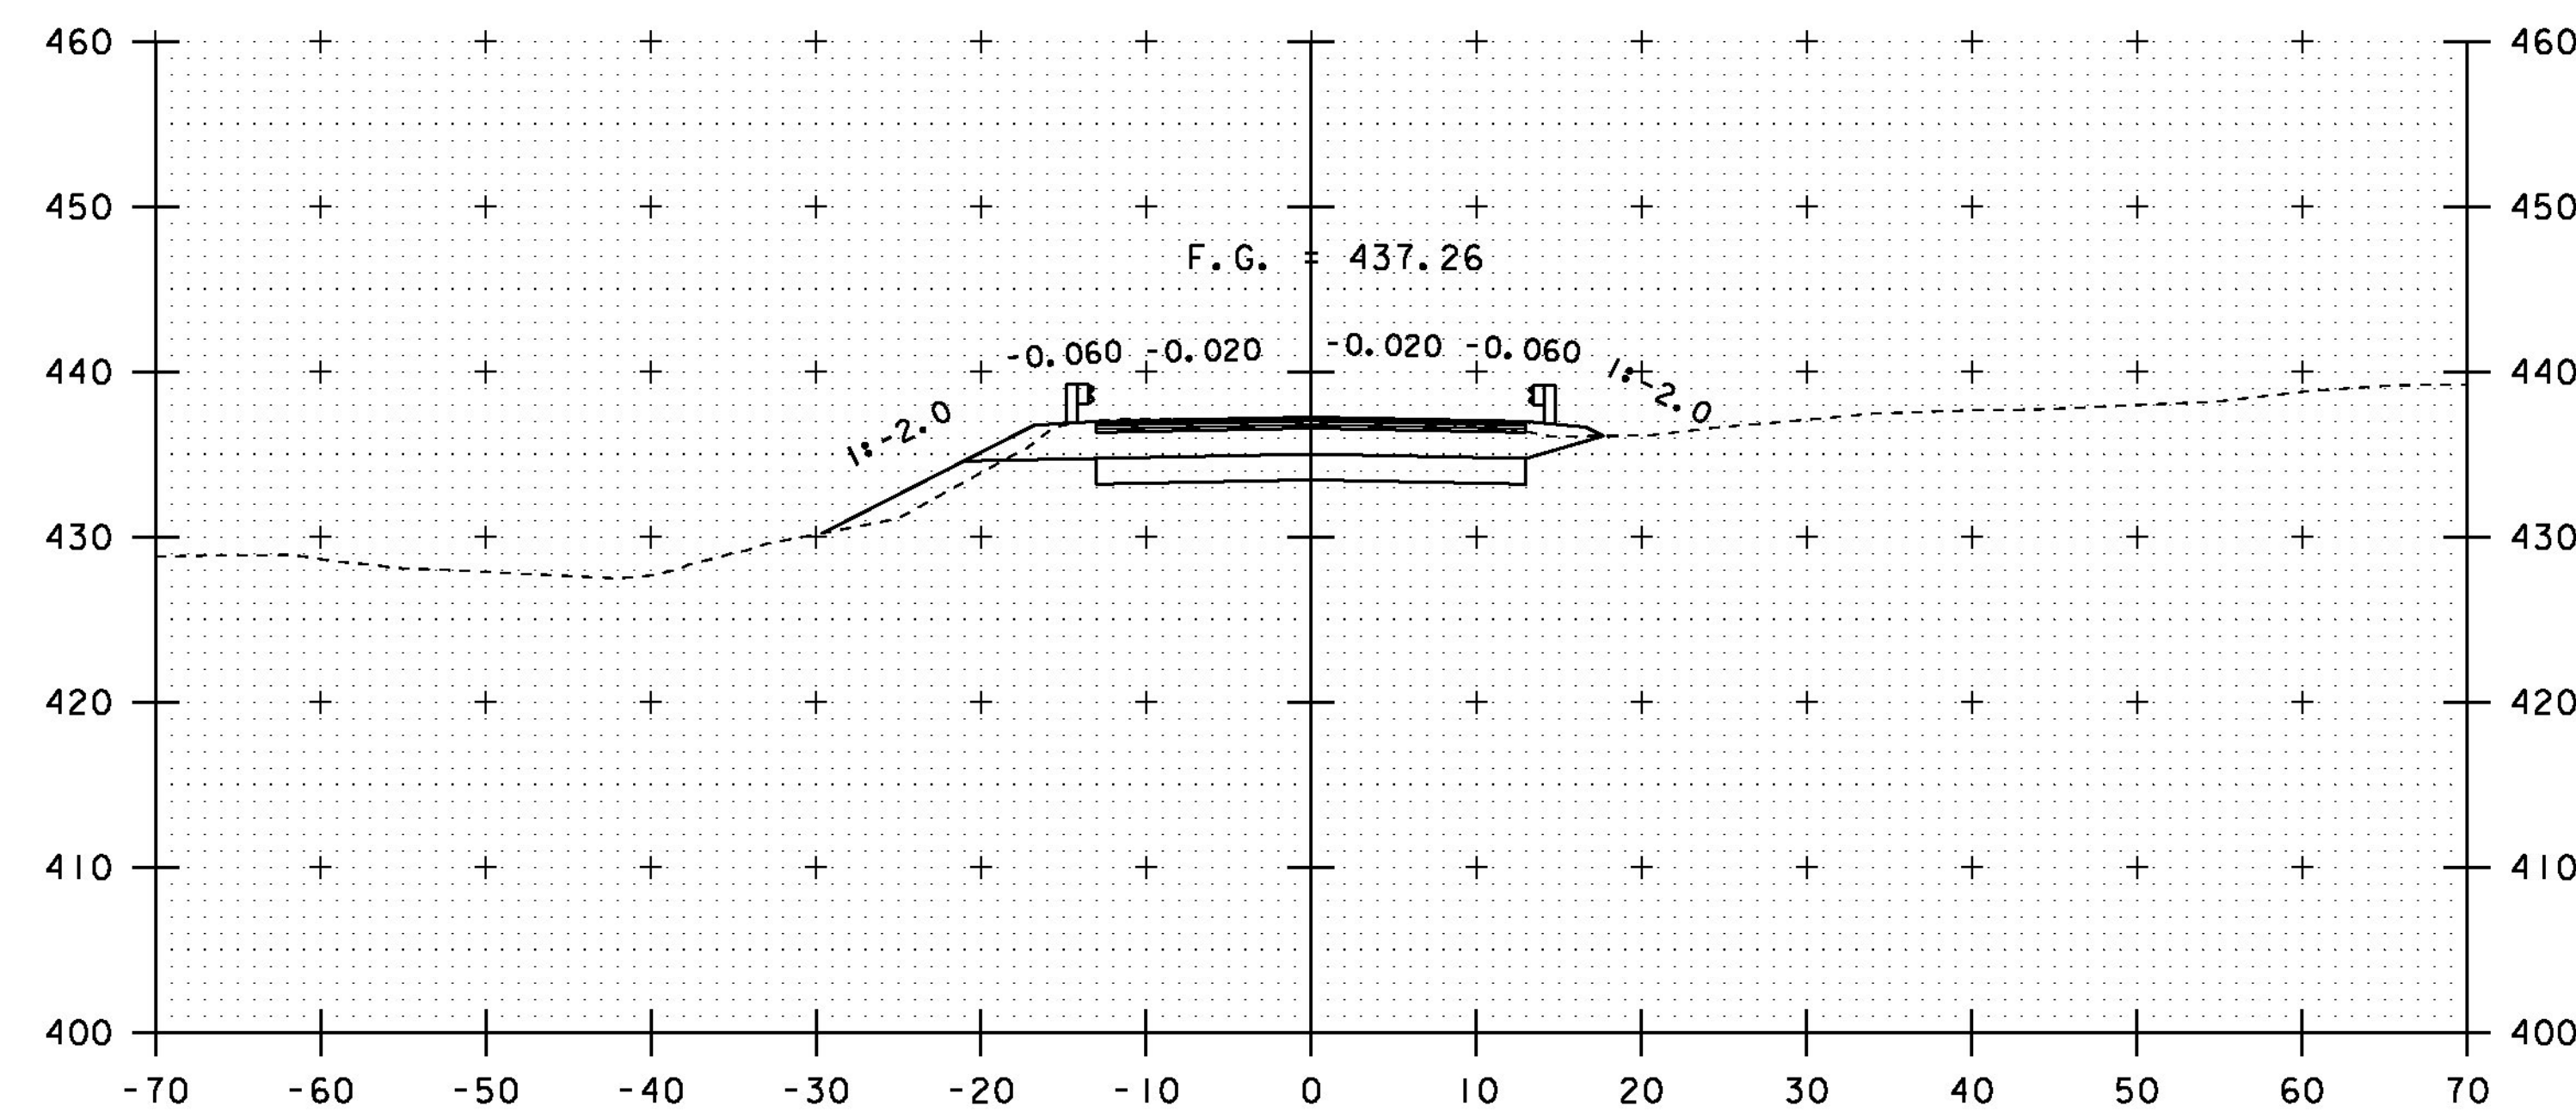


44+75
STA 44+52 END BRIDGE

45+25
END PROJECT

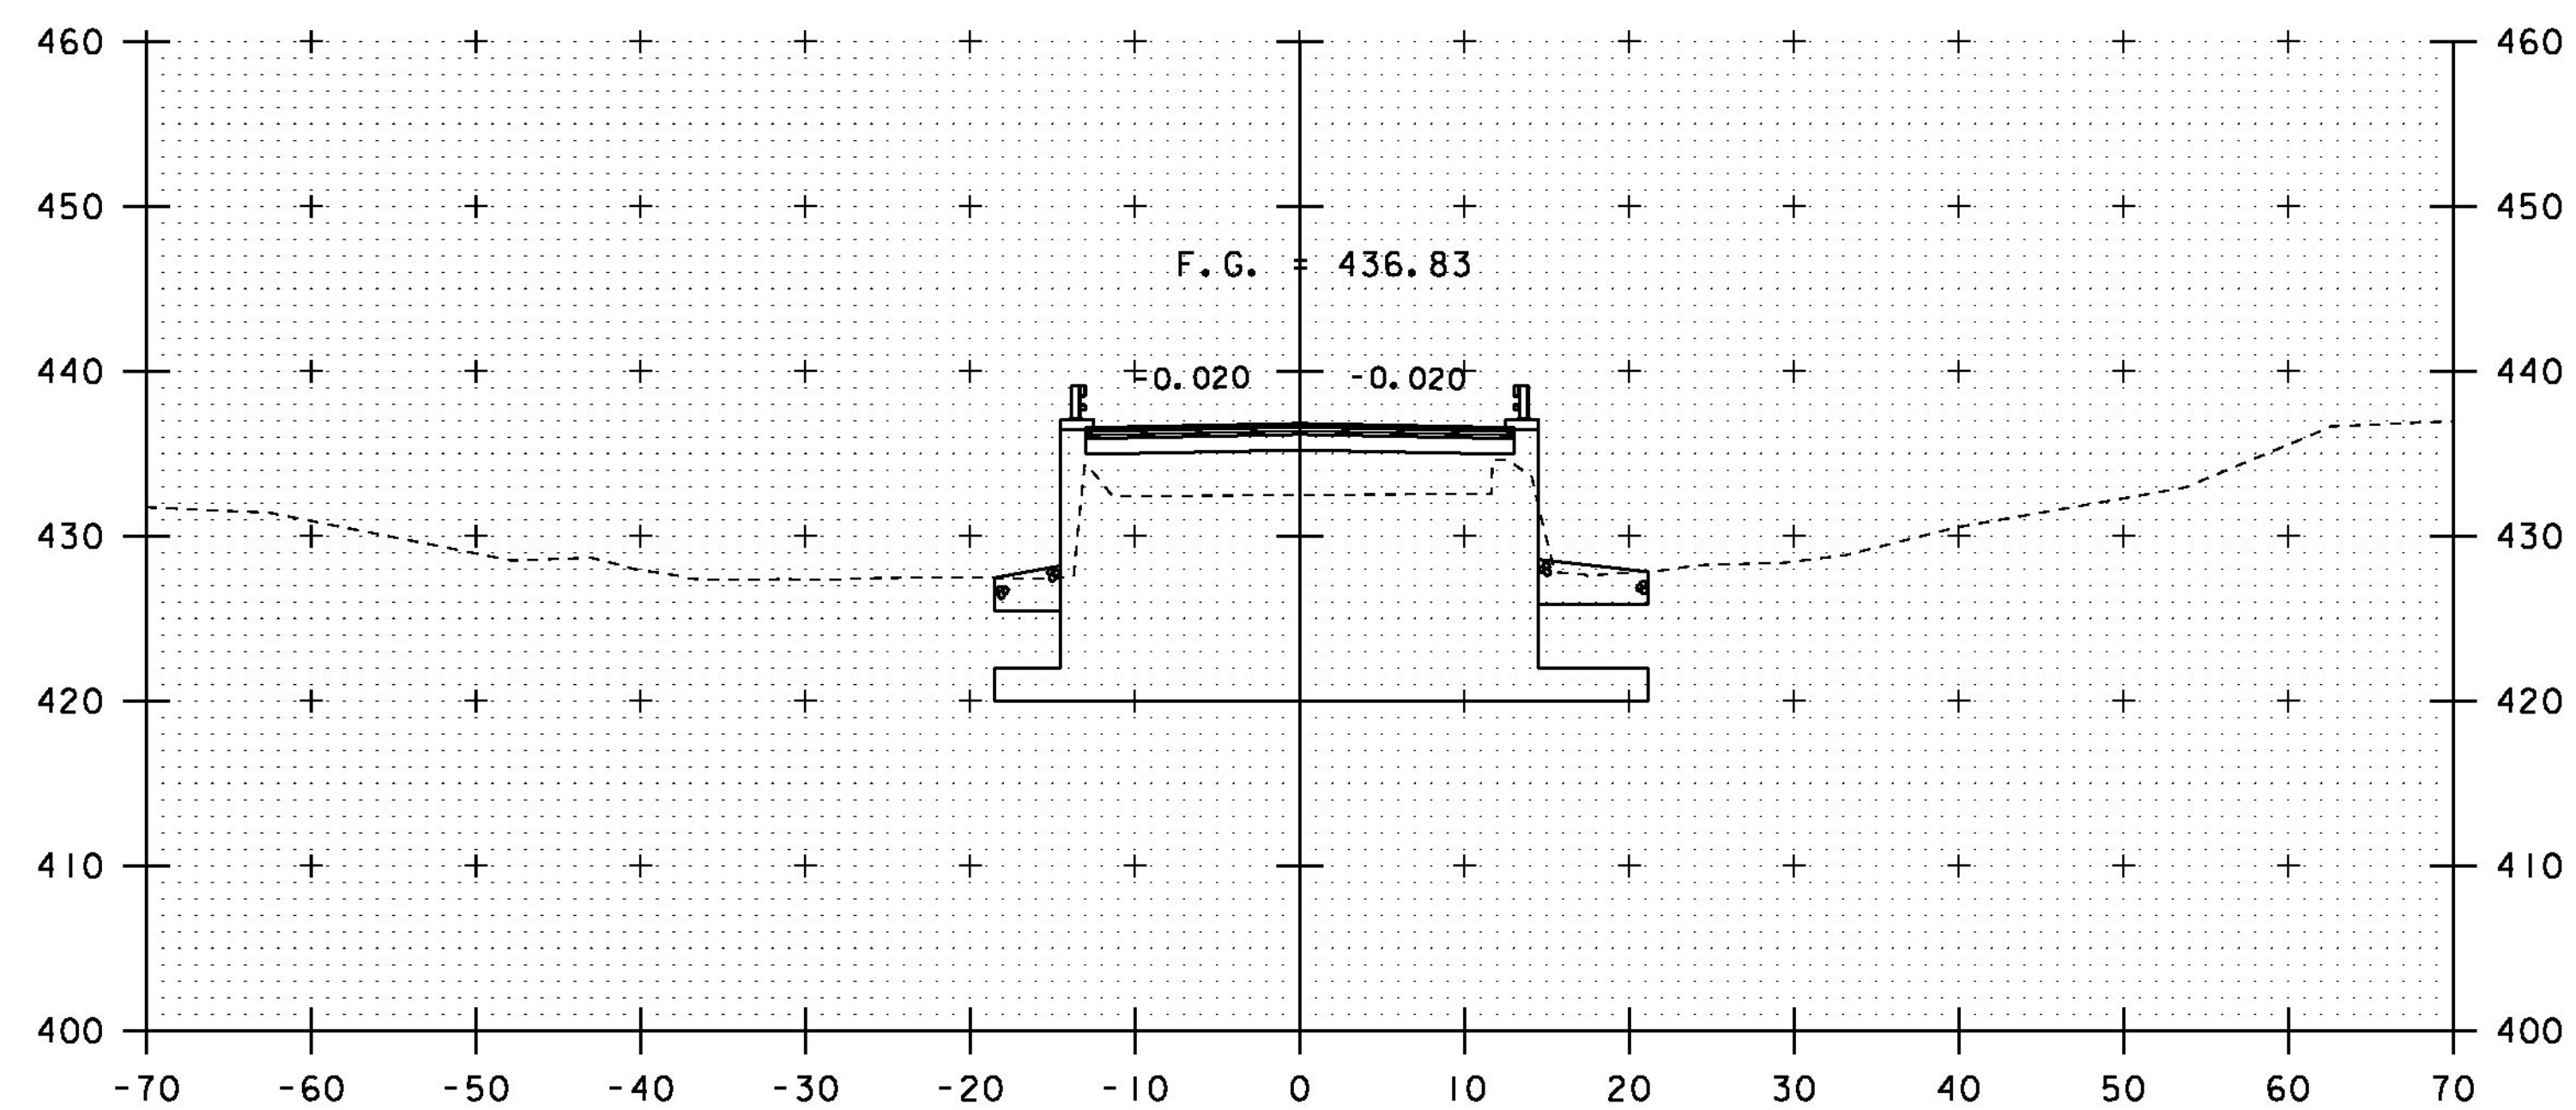

44+50

45+00

PROJECT NAME: RICHFORD
PROJECT NUMBER: BRF 0302(29)

FILE NAME: s12j158xs.dgn
PROJECT LEADER: C. CARLSON
DESIGNED BY: H. SALLS

PLOT DATE: 11-DEC-2014
DRAWN BY: R. PELLET
CHECKED BY: H. SALLS
SHEET 27 OF 36

STA. 44+50 TO STA. 45+25

MAINLINE CROSS SECTIONS 3