




45+75
CONSTRUCT PAVED APRON

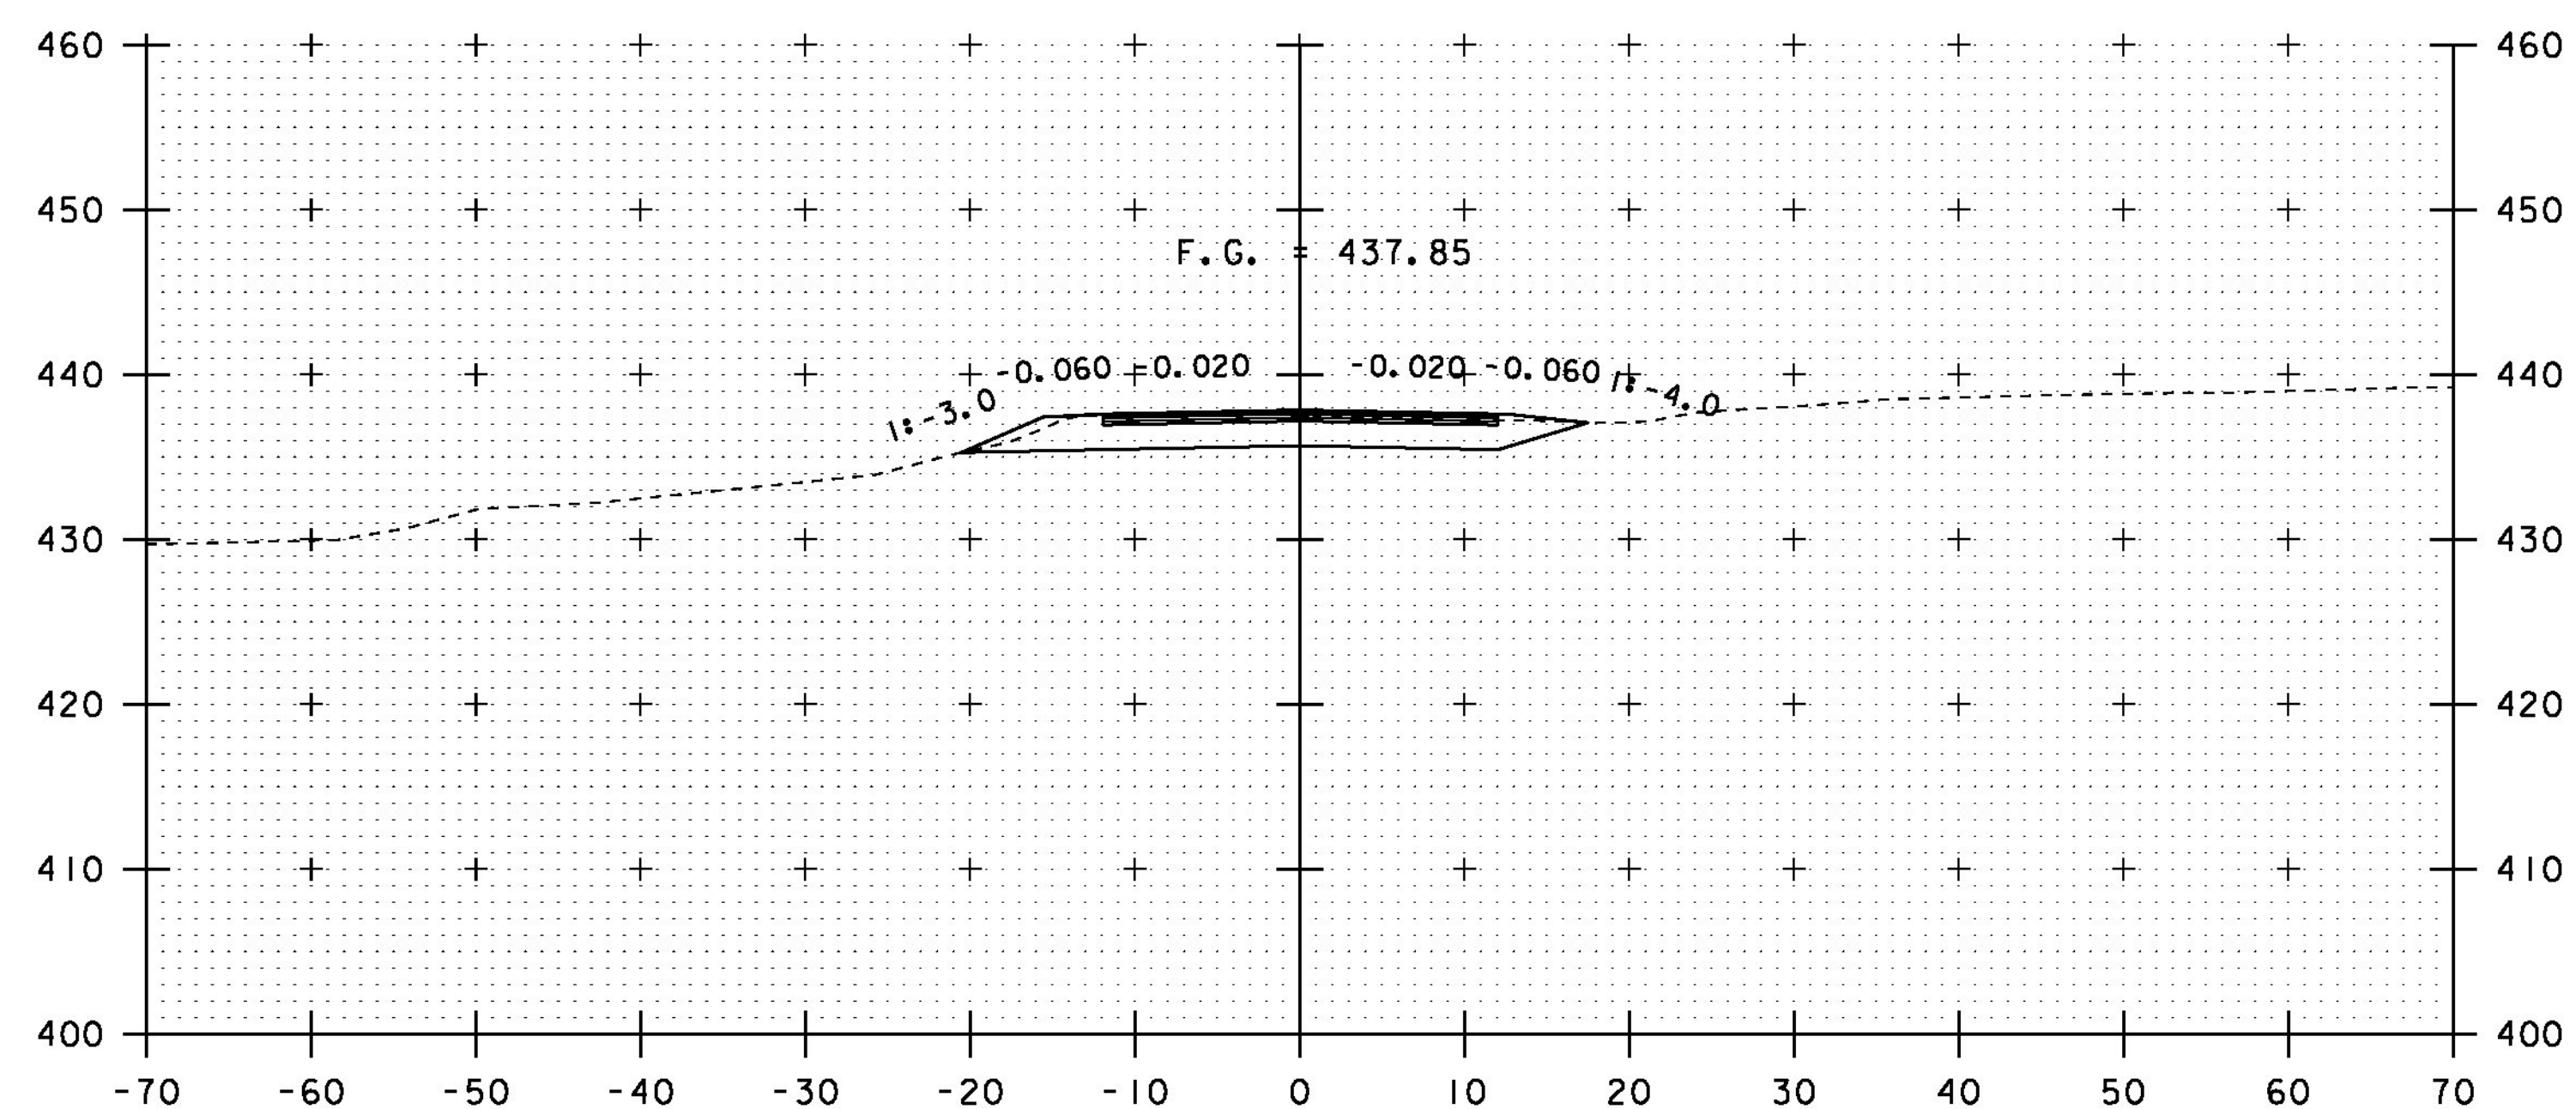

45+50

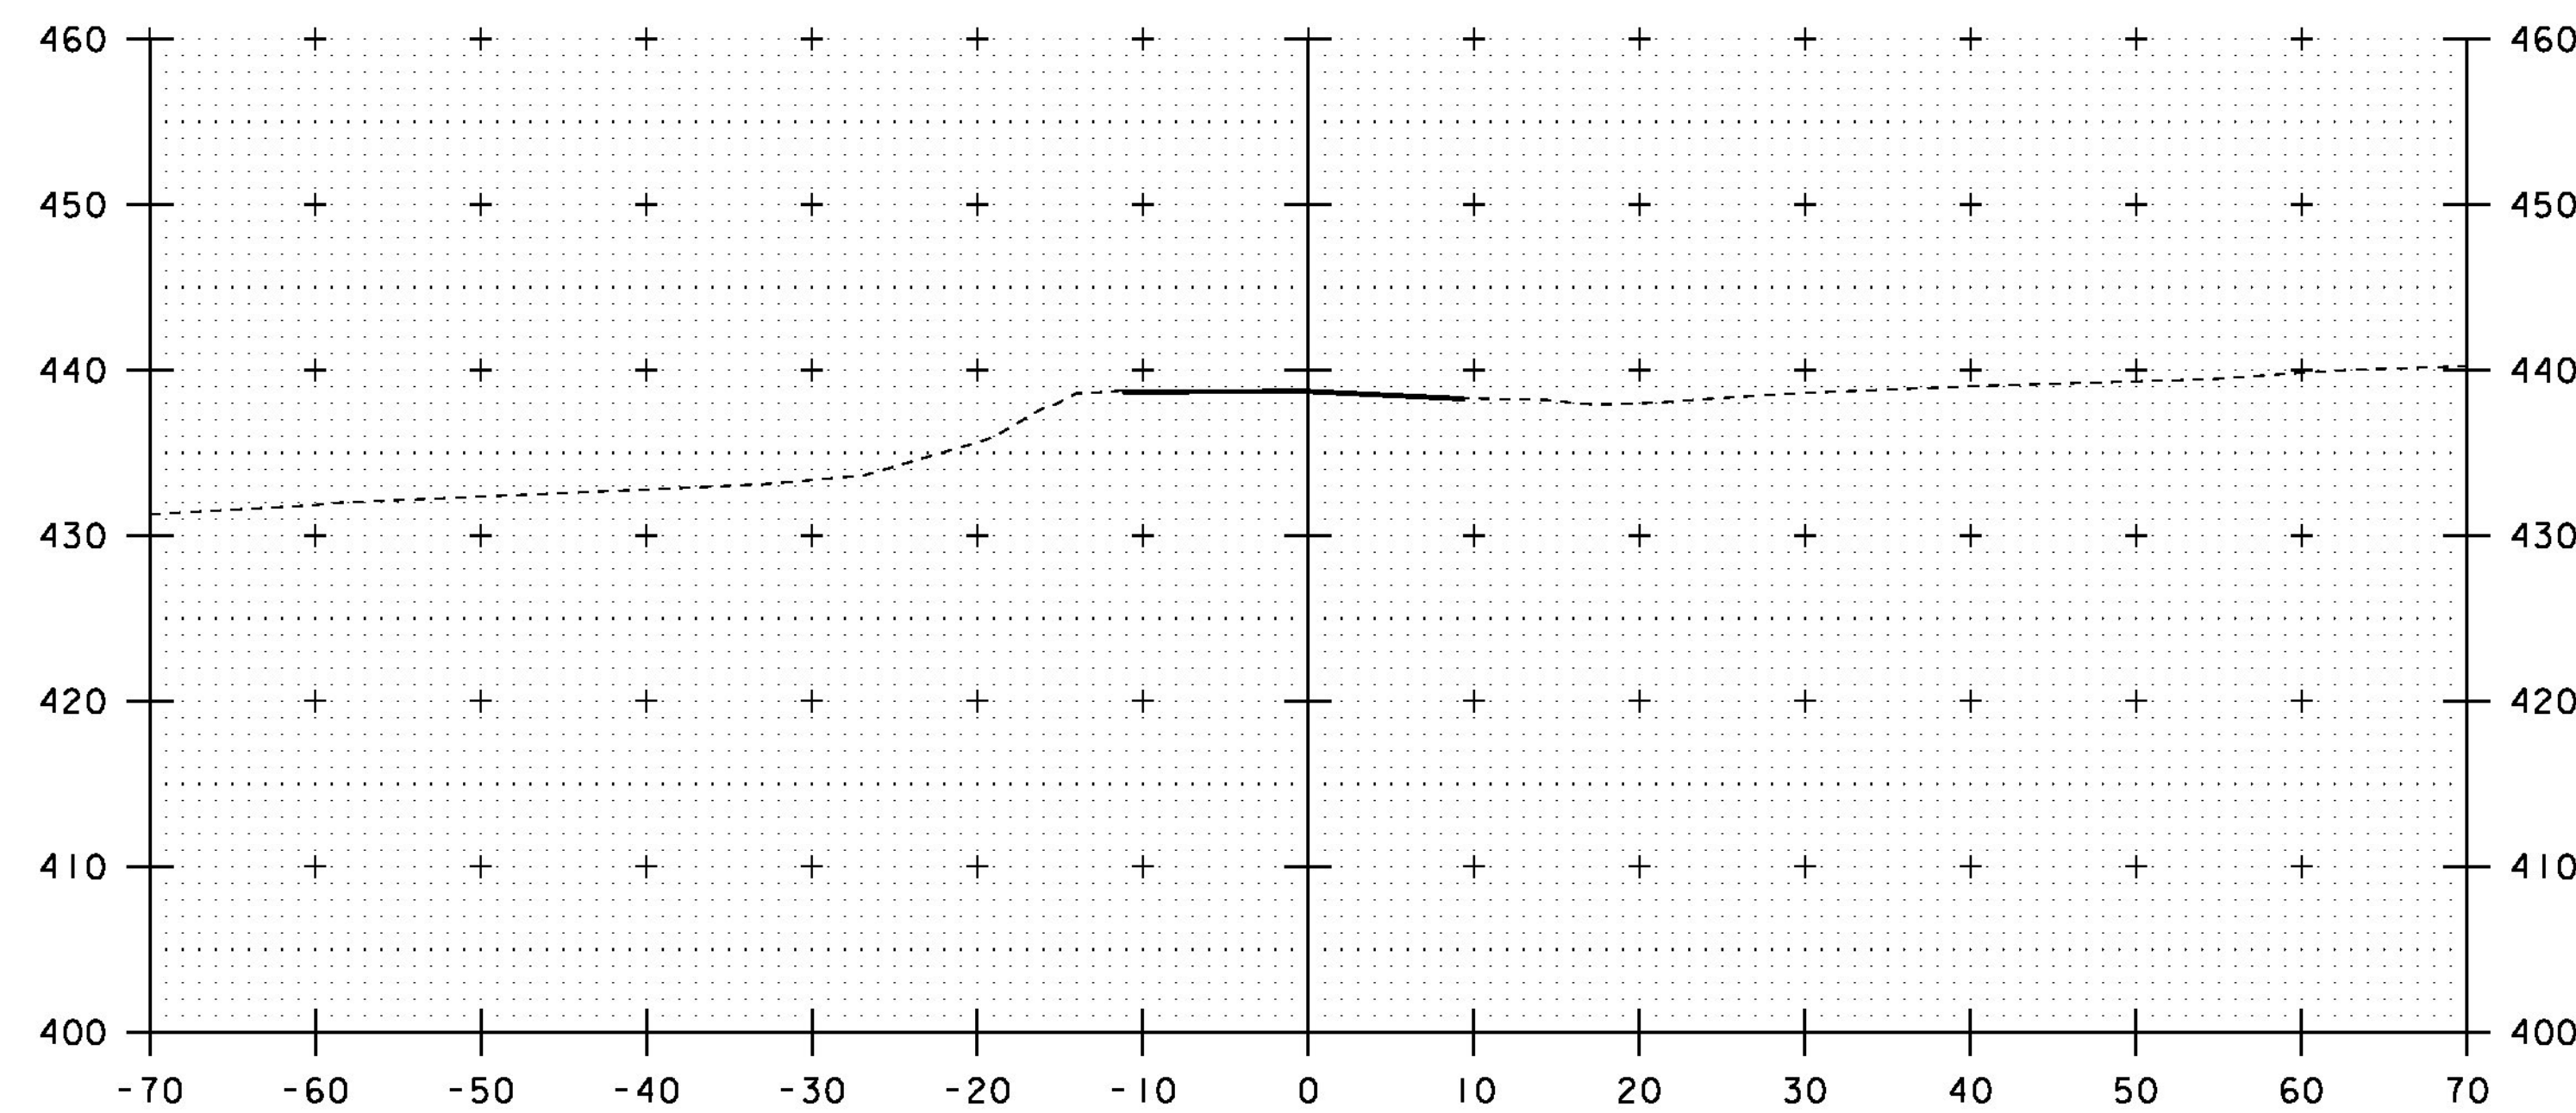

46+25
END APPROACH
MATCH EXISTING

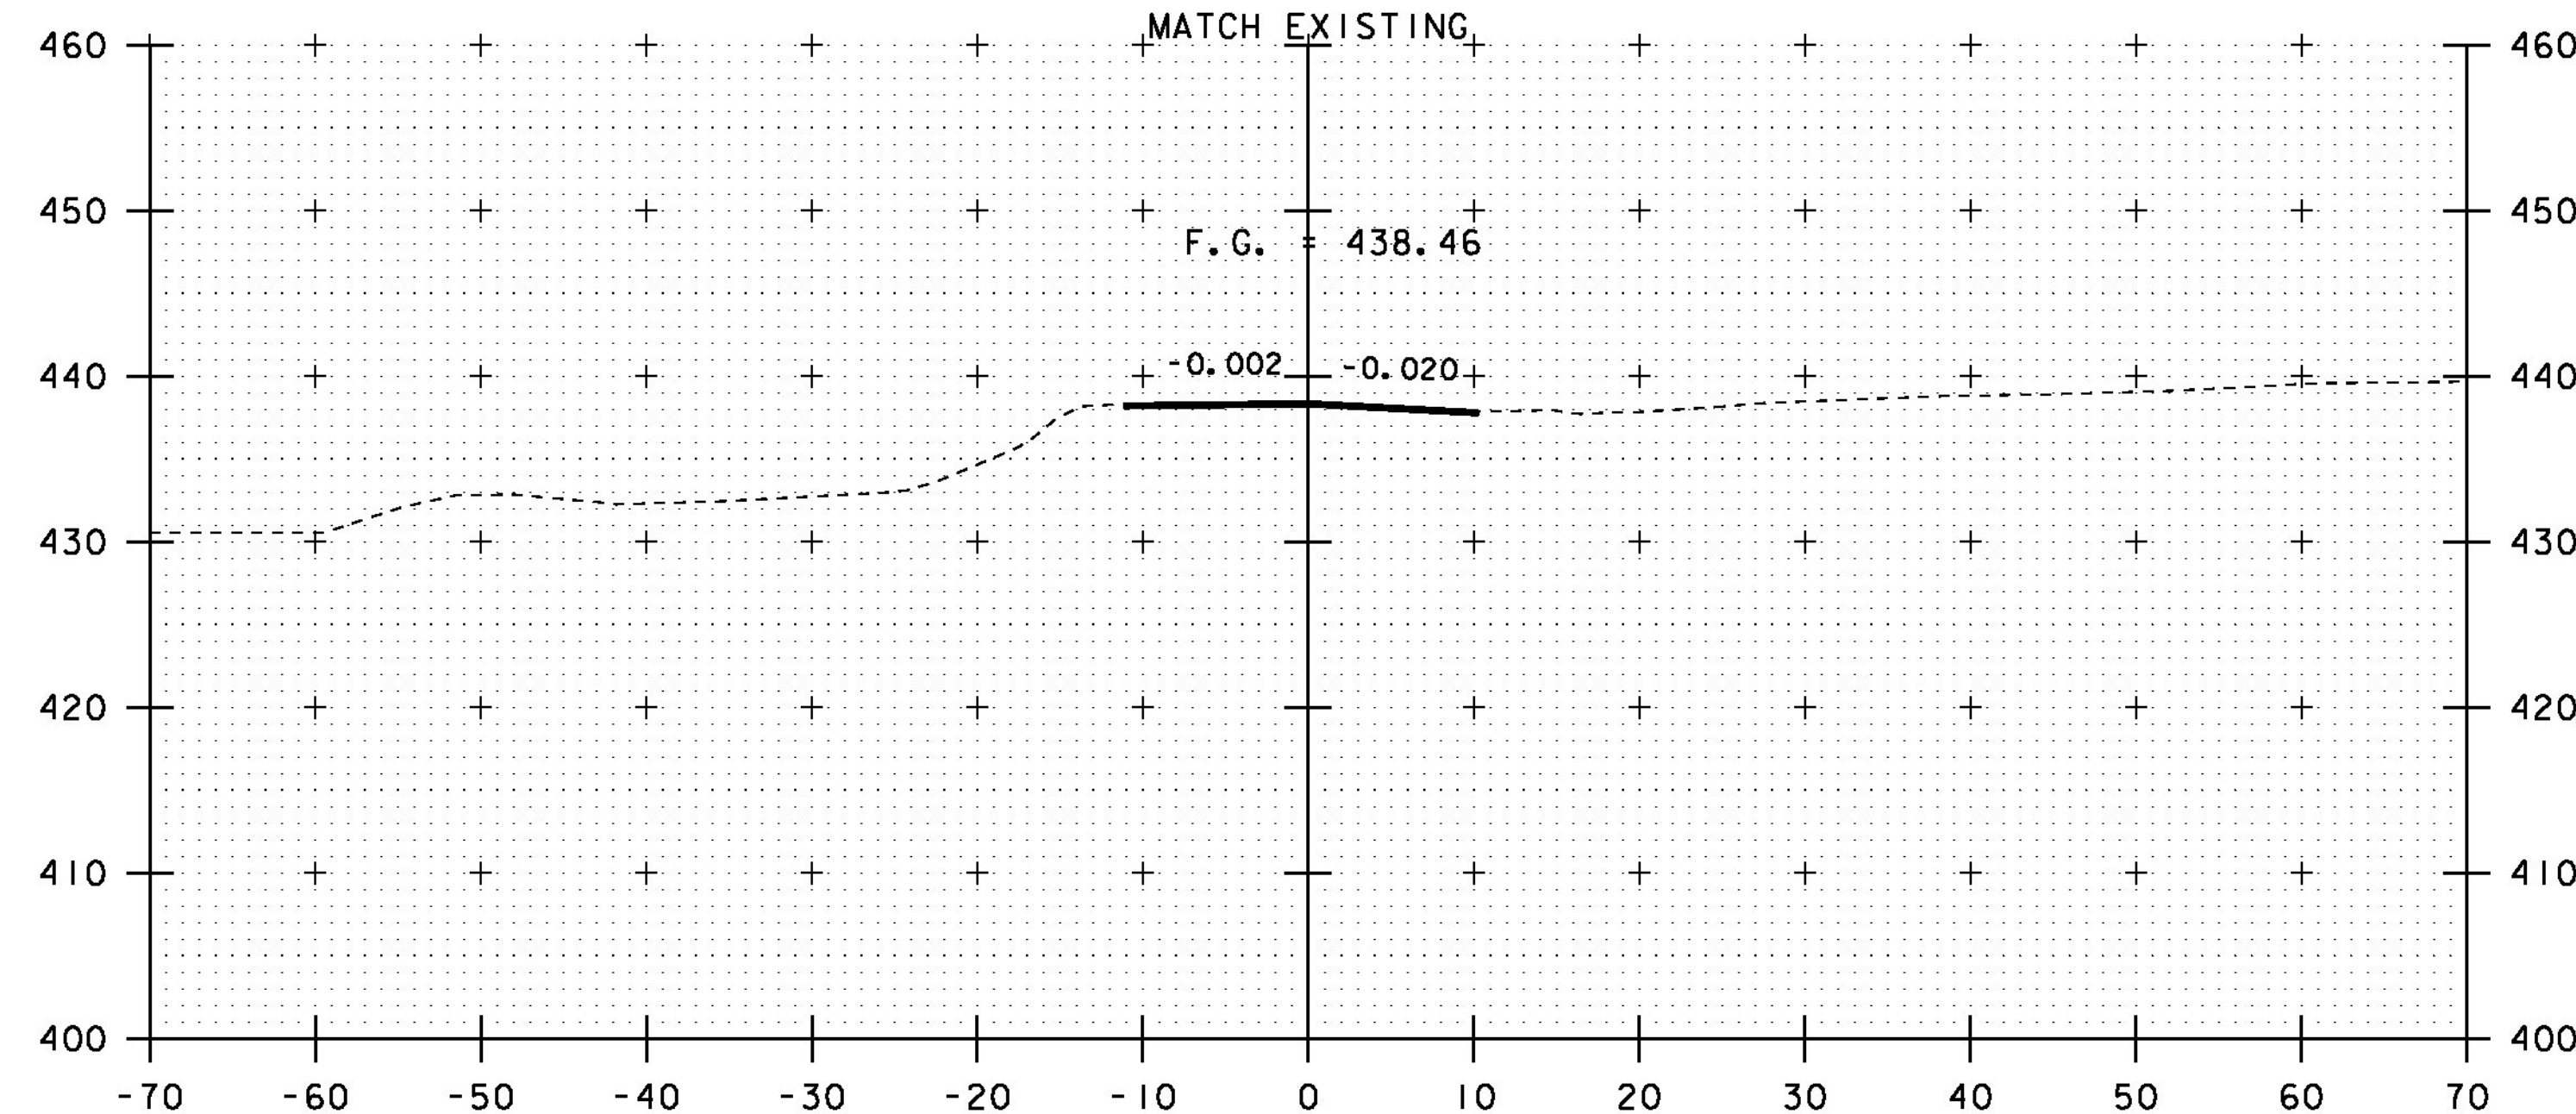

46+00

STA. 45+50 TO STA. 46+25

PROJECT NAME:	RICHFORD	PLOT DATE:	11-DEC-2014
PROJECT NUMBER:	BRF 0302(29)	DRAWN BY:	R. PELLETT
FILE NAME:	st2j158xs.dgn	DESIGNED BY:	H. SALLS
PROJECT LEADER:	C. CARLSON	CHECKED BY:	H. SALLS
MAINLINE CROSS SECTIONS 4		SHEET	28 OF 36