



STA 50+72.00 RT AND FAR RT  
 BEGIN UNCLASSIFIED CHANNEL EXCAVATION  
 GEOTEXTILE UNDER STONE FILL  
 STONE FILL, TYPE II  
 GRUBBING MATERIAL


50+80

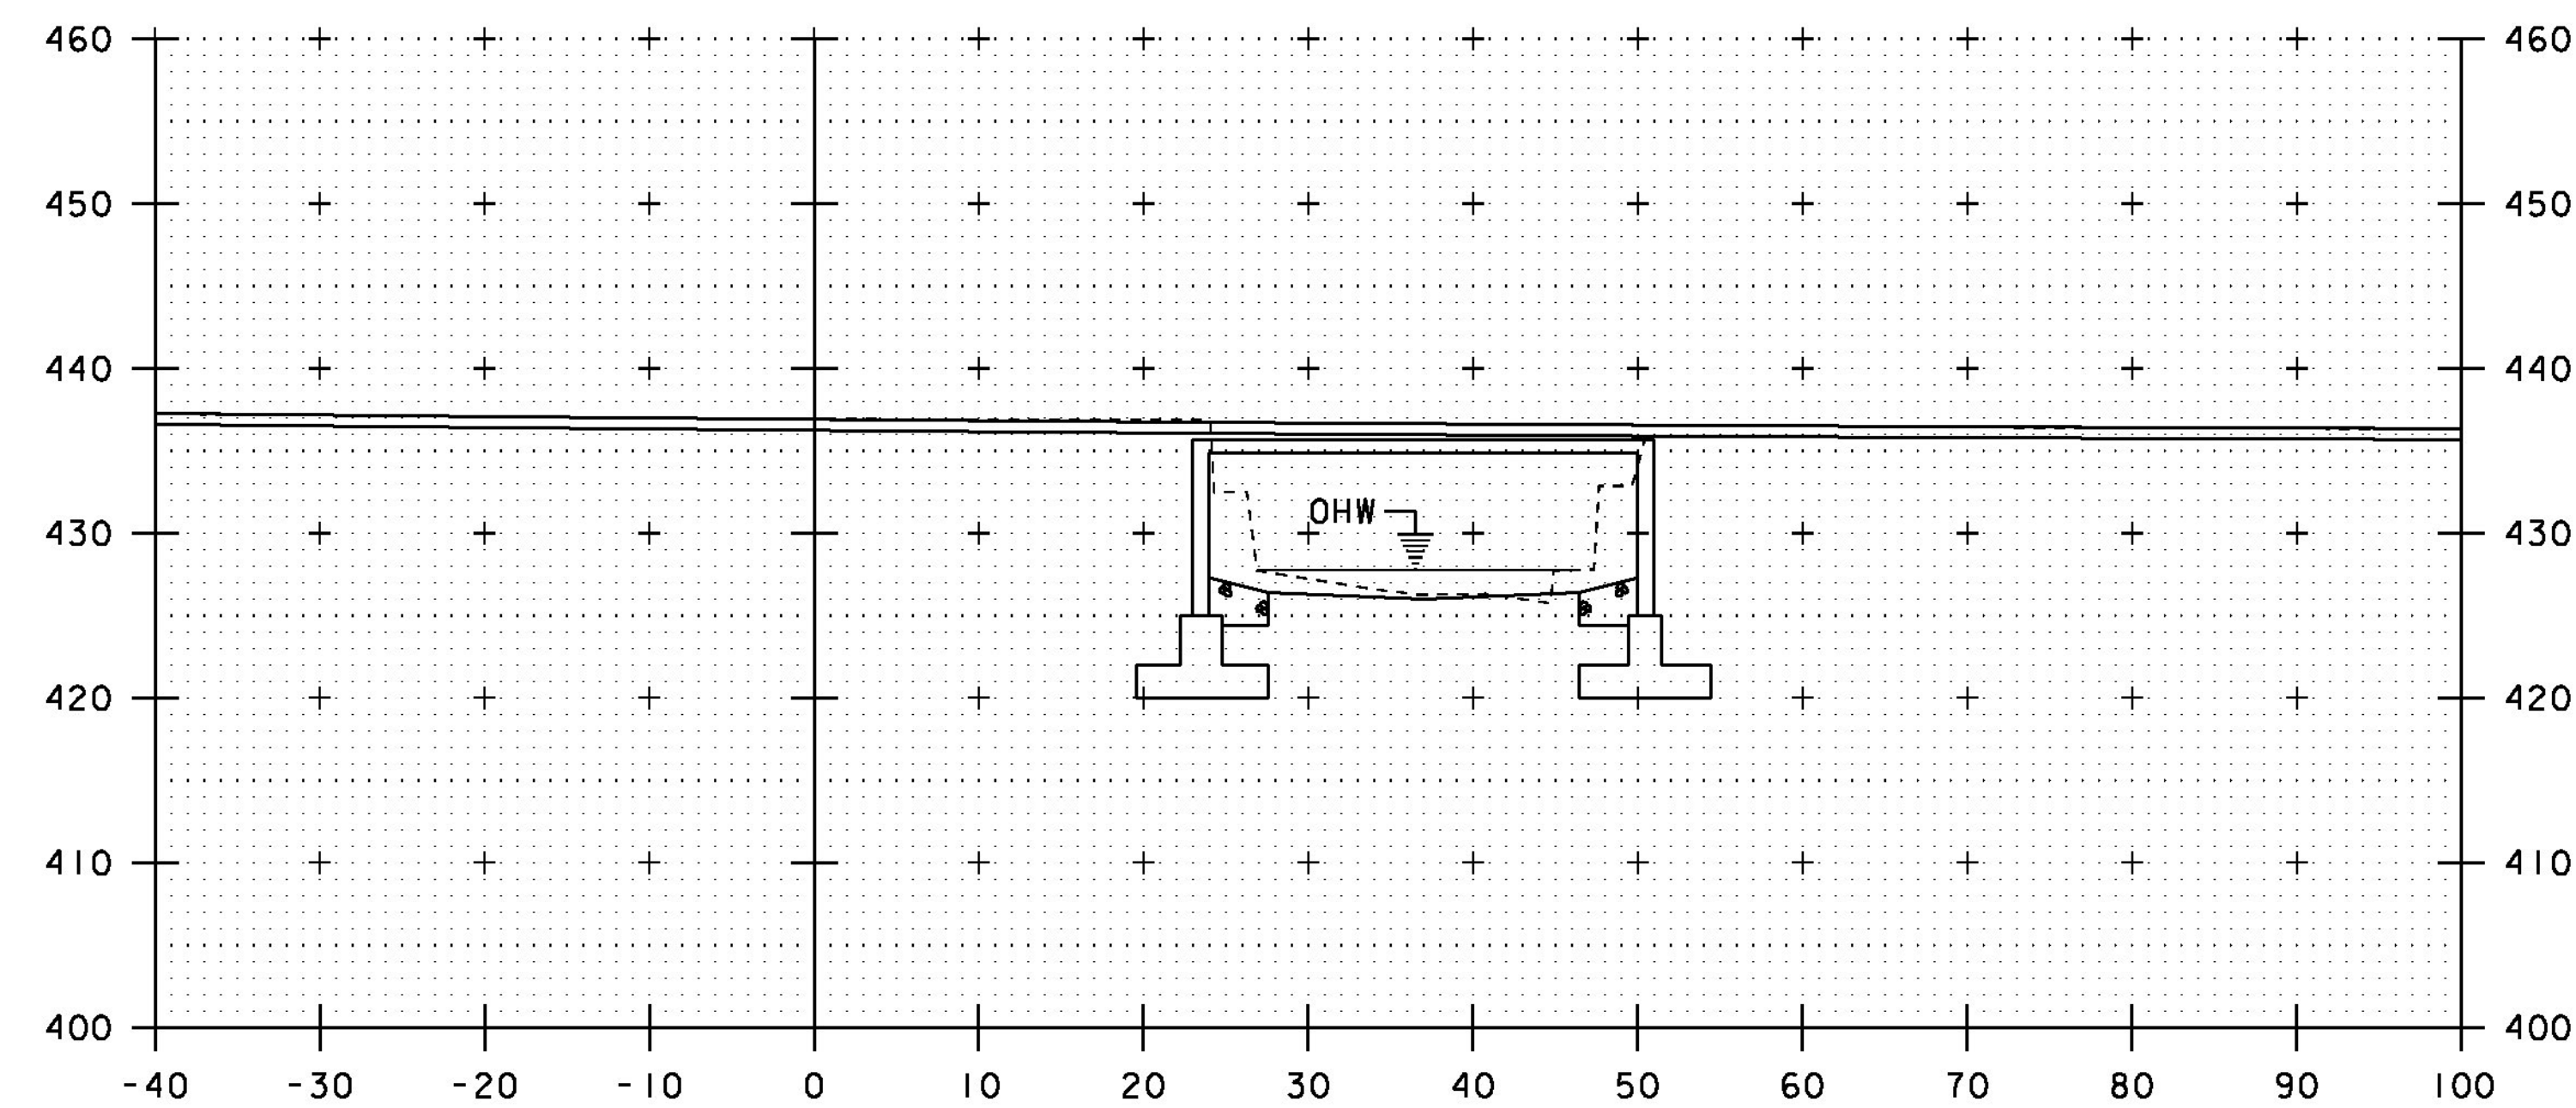

51+00

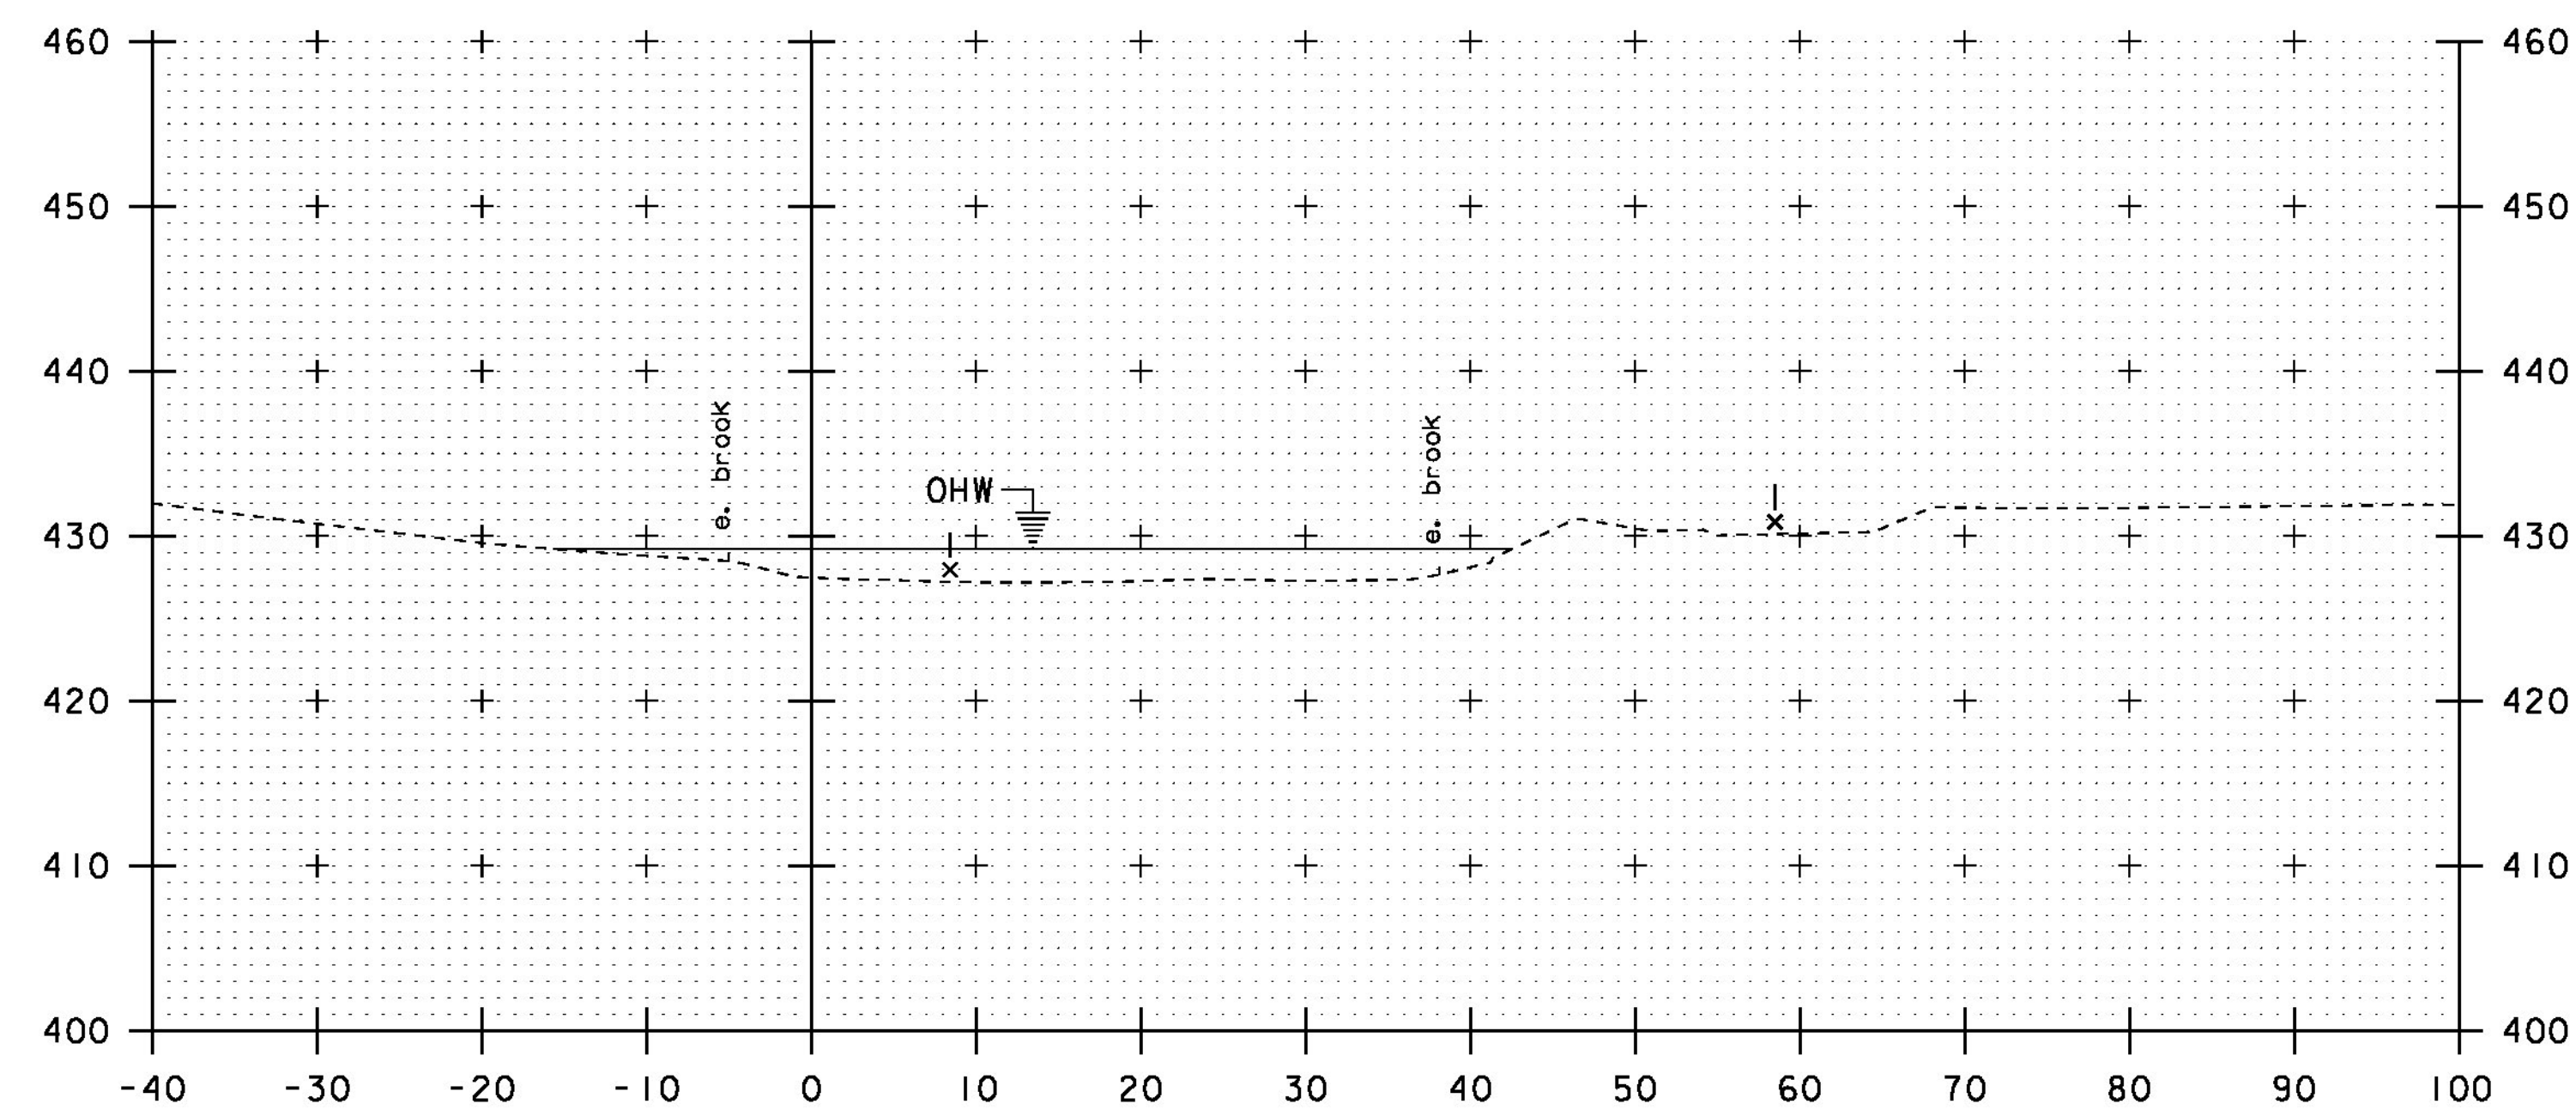

50+70

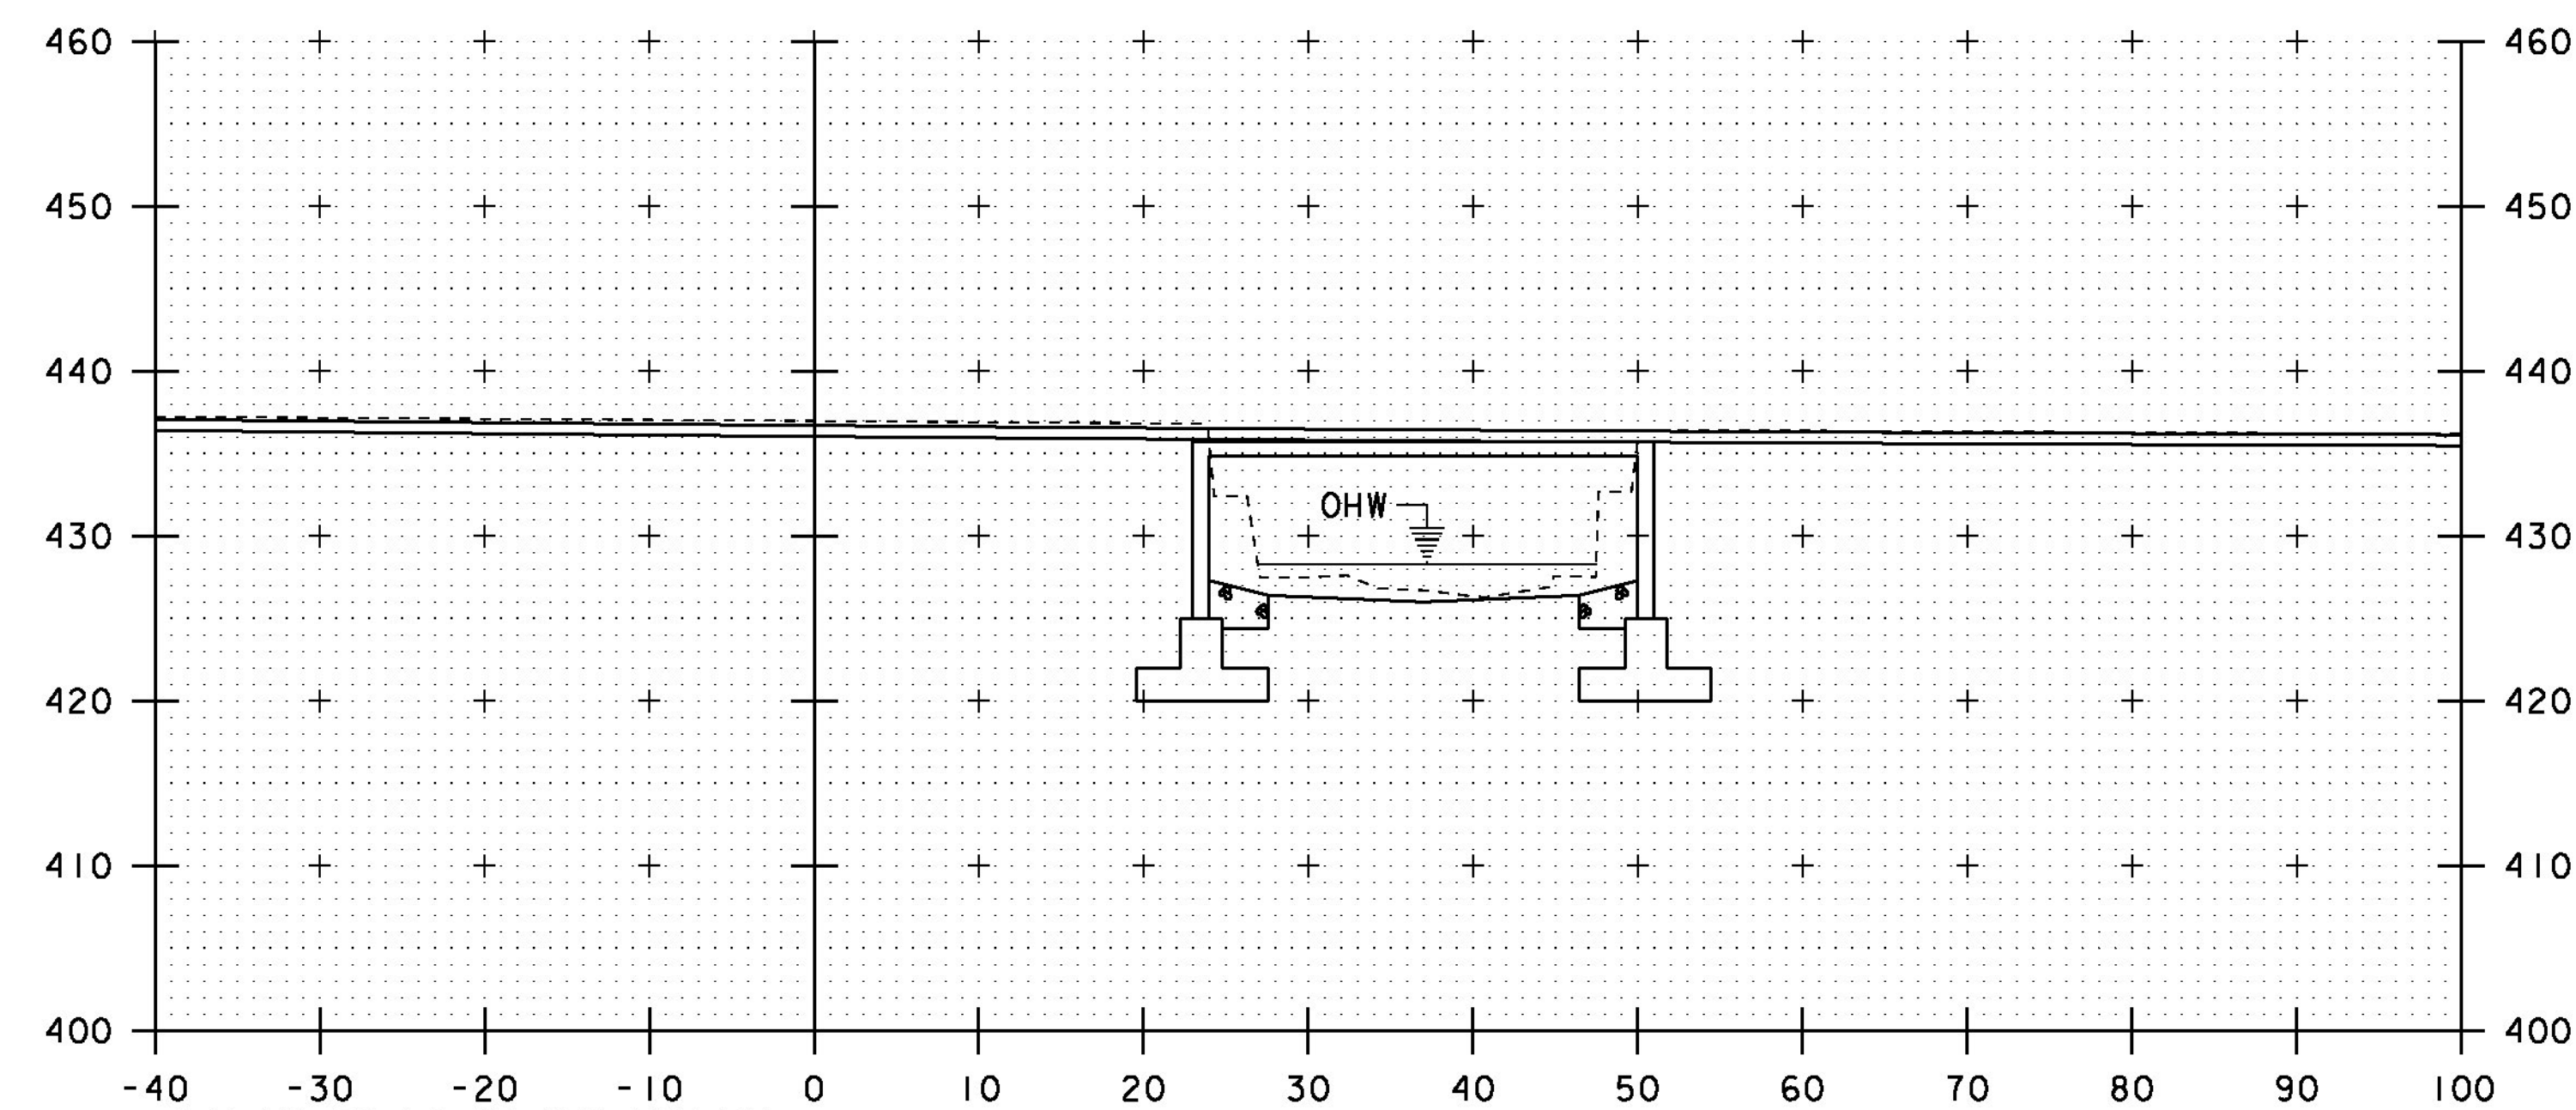

50+90

STA 50+85.50 RT AND FAR RT  
 STOP GRUBBING MATERIAL

STA. 50+70 TO STA. 51+00

PROJECT NAME:	RICHFORD	PLOT DATE:	11-DEC-2014
PROJECT NUMBER:	BRF 0302(29)	DRAWN BY:	R. PELLETT
FILE NAME:	s12j158xs.dgn	DESIGNED BY:	H. SALLS
PROJECT LEADER:	C. CARLSON	CHECKED BY:	H. SALLS
CHANNEL CROSS SECTIONS I			SHEET 29 OF 36