



STA 50+72.00 RT AND FAR RT
 BEGIN UNCLASSIFIED CHANNEL EXCAVATION
 GEOTEXTILE UNDER STONE FILL
 STONE FILL, TYPE II
 GRUBBING MATERIAL


50+80

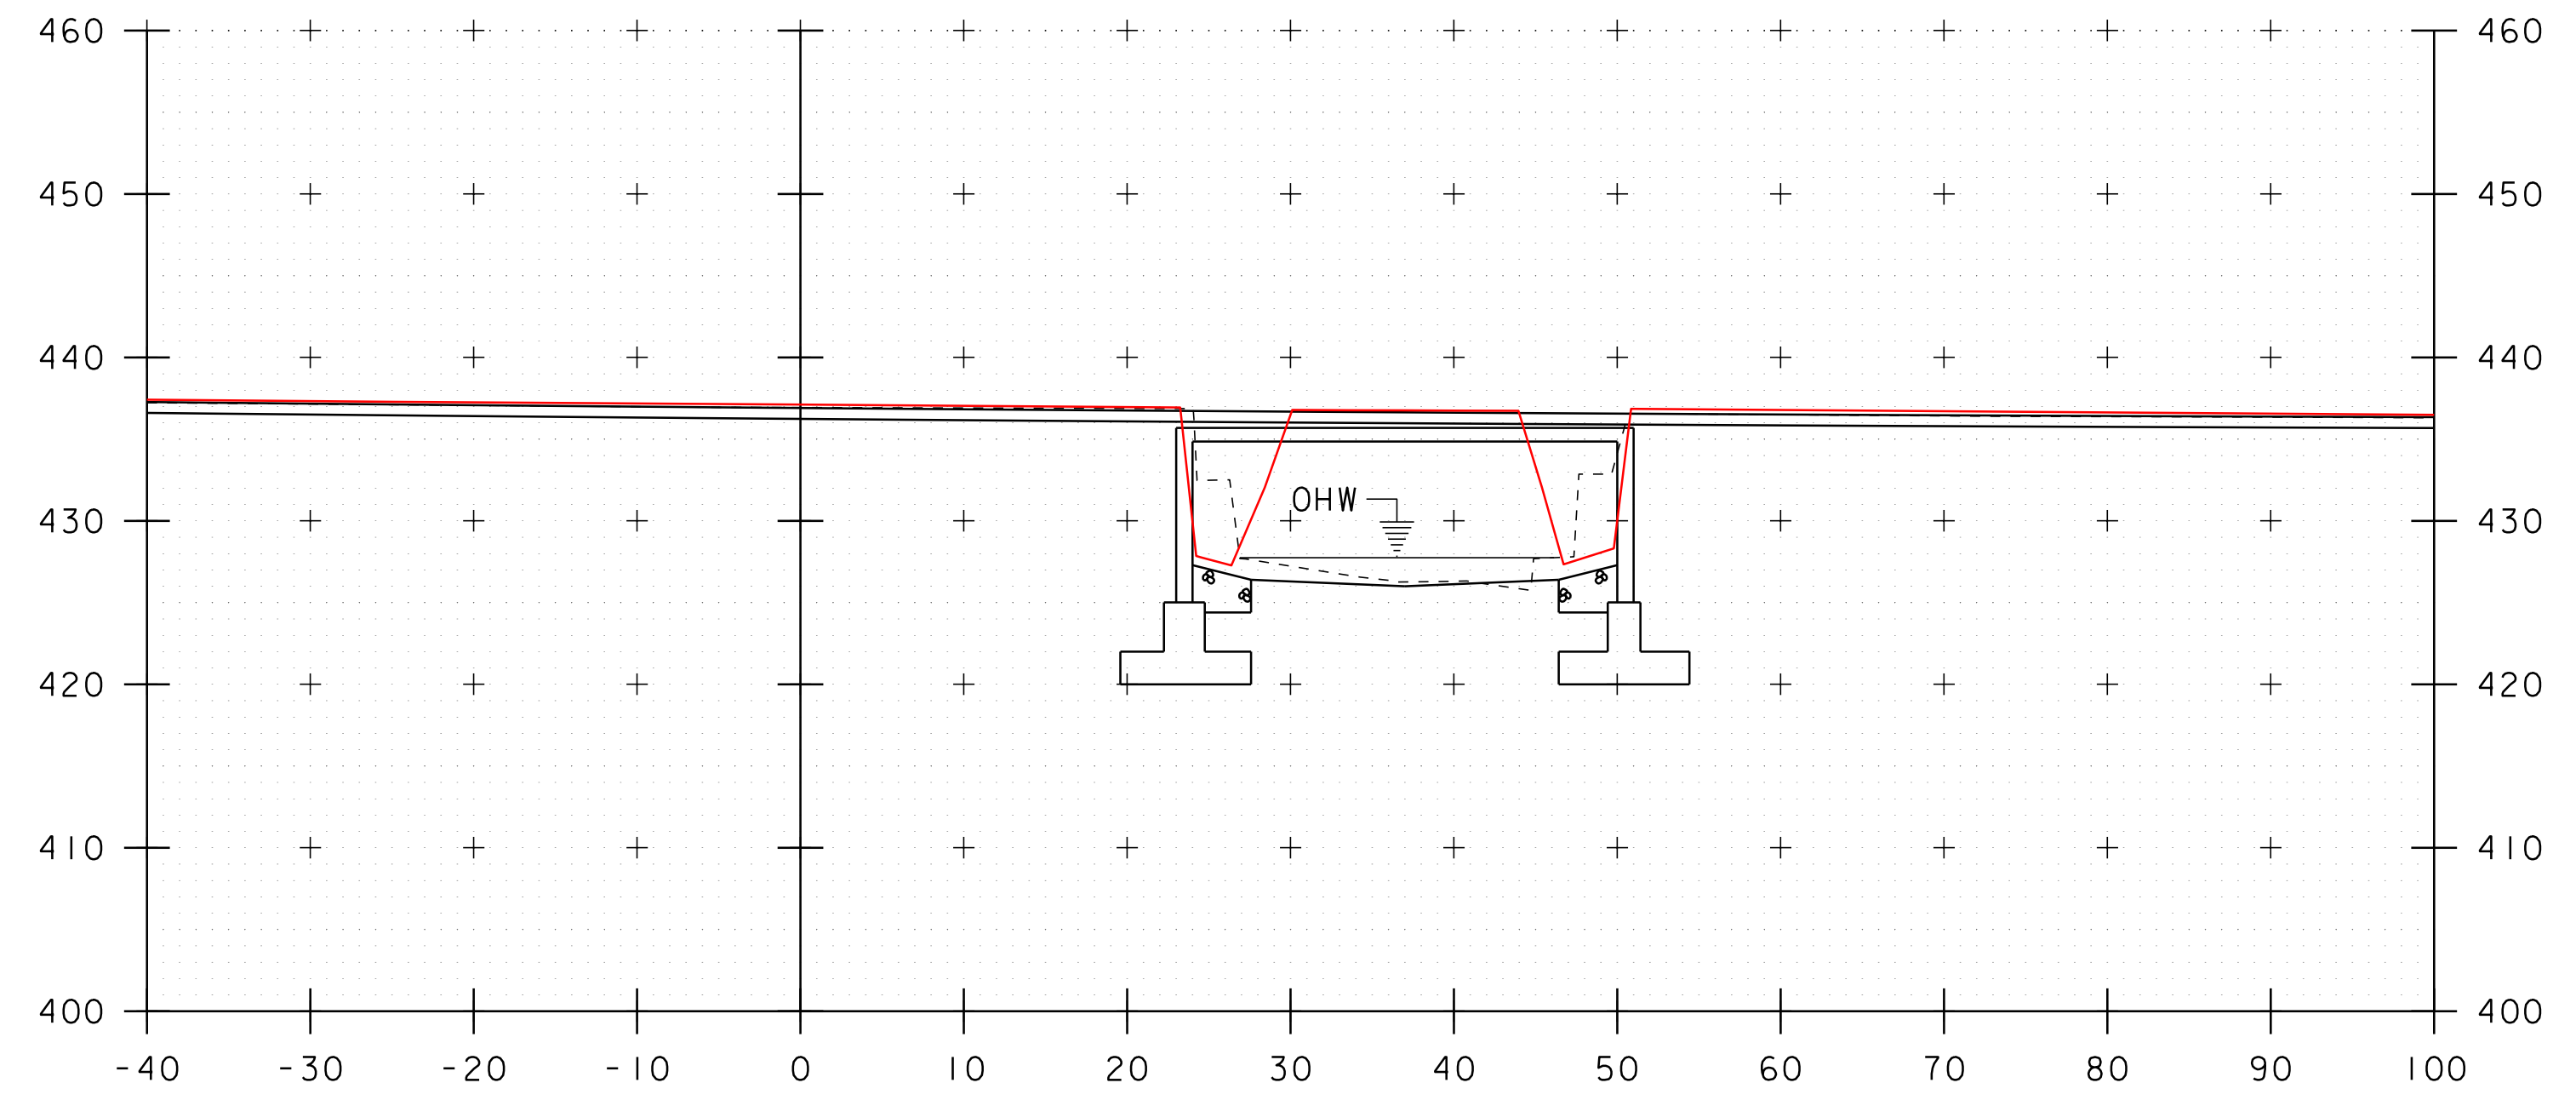

51+00

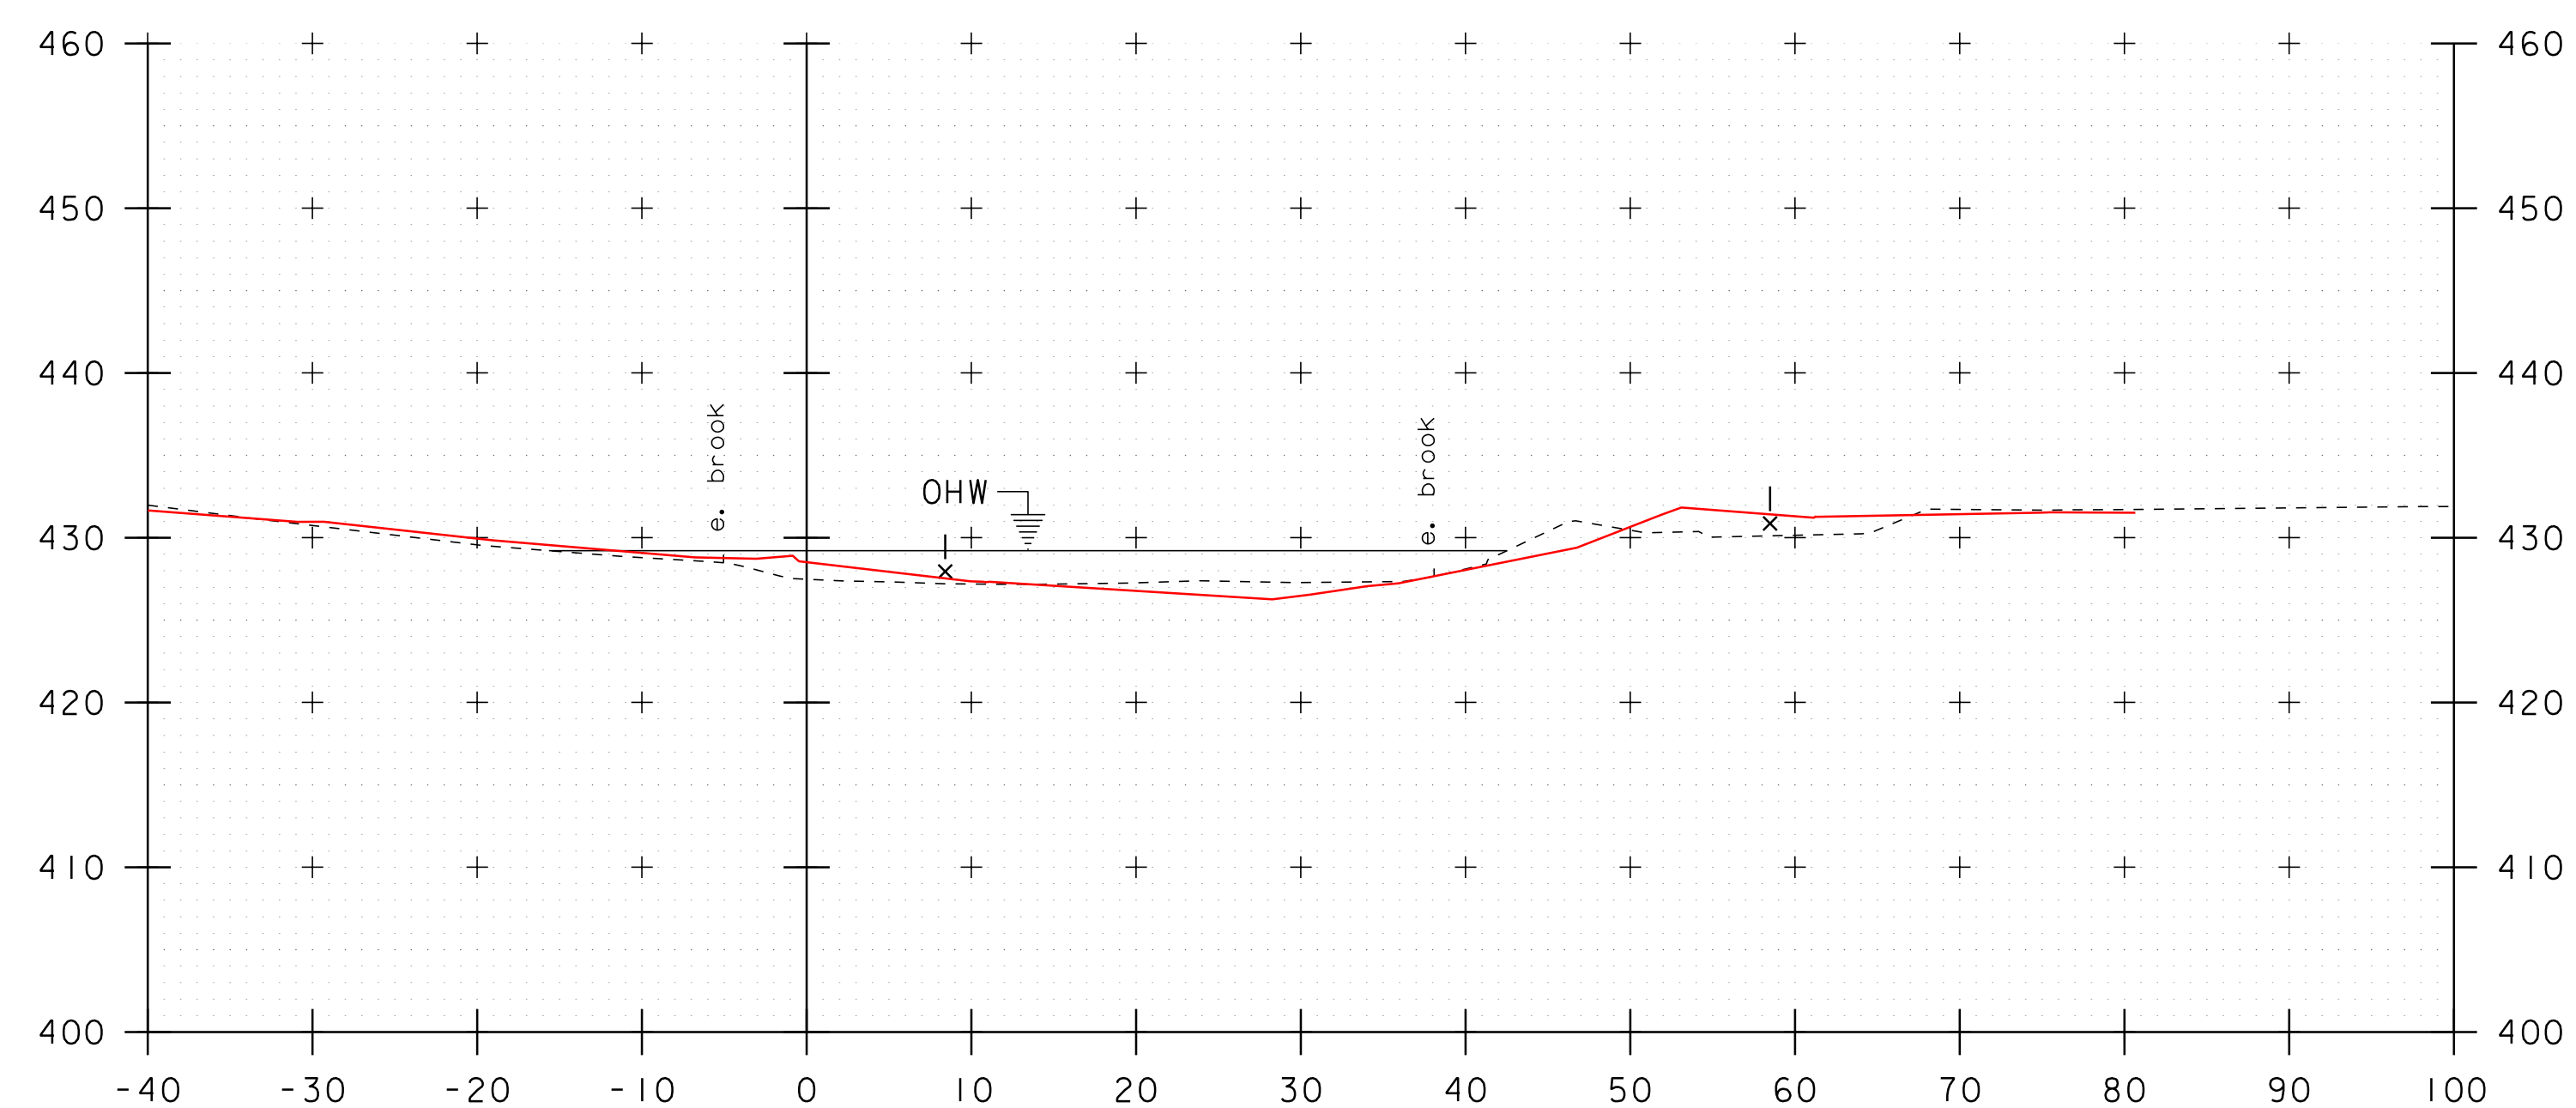

50+70

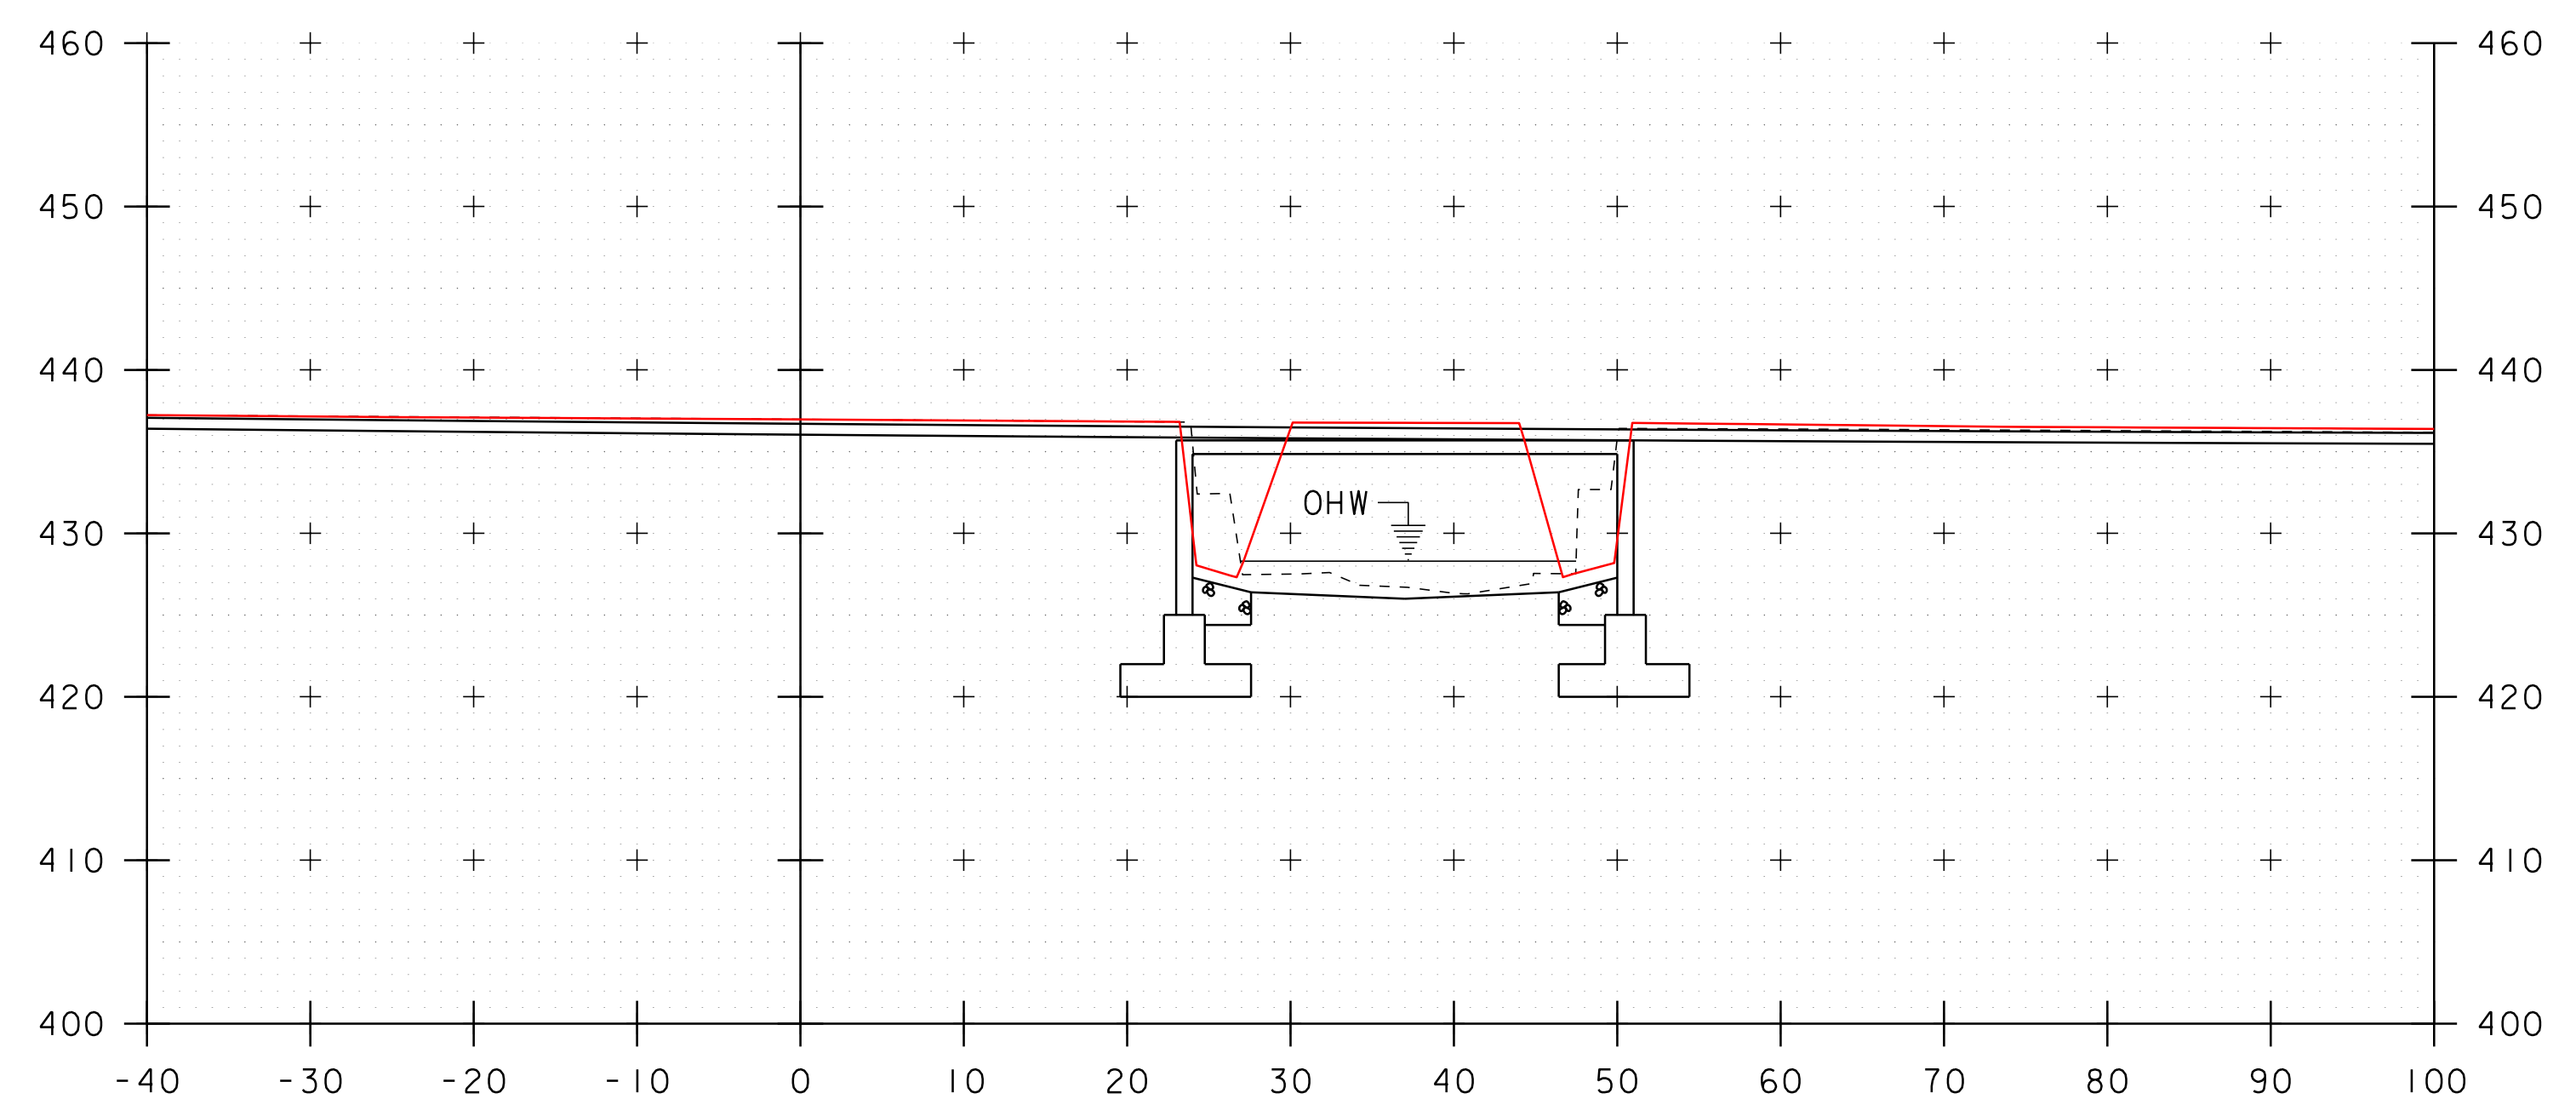

50+90

STA 50+85.50 RT AND FAR RT
 STOP GRUBBING MATERIAL

PROJECT NAME:	RICHFORD	PLOT DATE:	09-AUG-2016 09:57
PROJECT NUMBER:	BRF 0302(29)	DRAWN BY:	R. PELLETT
FILE NAME:	s12j158xs.dgn	CHECKED BY:	H. SALLS
PROJECT LEADER:	C. CARLSON	SHEET	29 OF 64
DESIGNED BY:	H. SALLS		
CHANNEL CROSS SECTIONS I			

STA. 50+70 TO STA. 51+00