



WW2

(ITEM # 16)

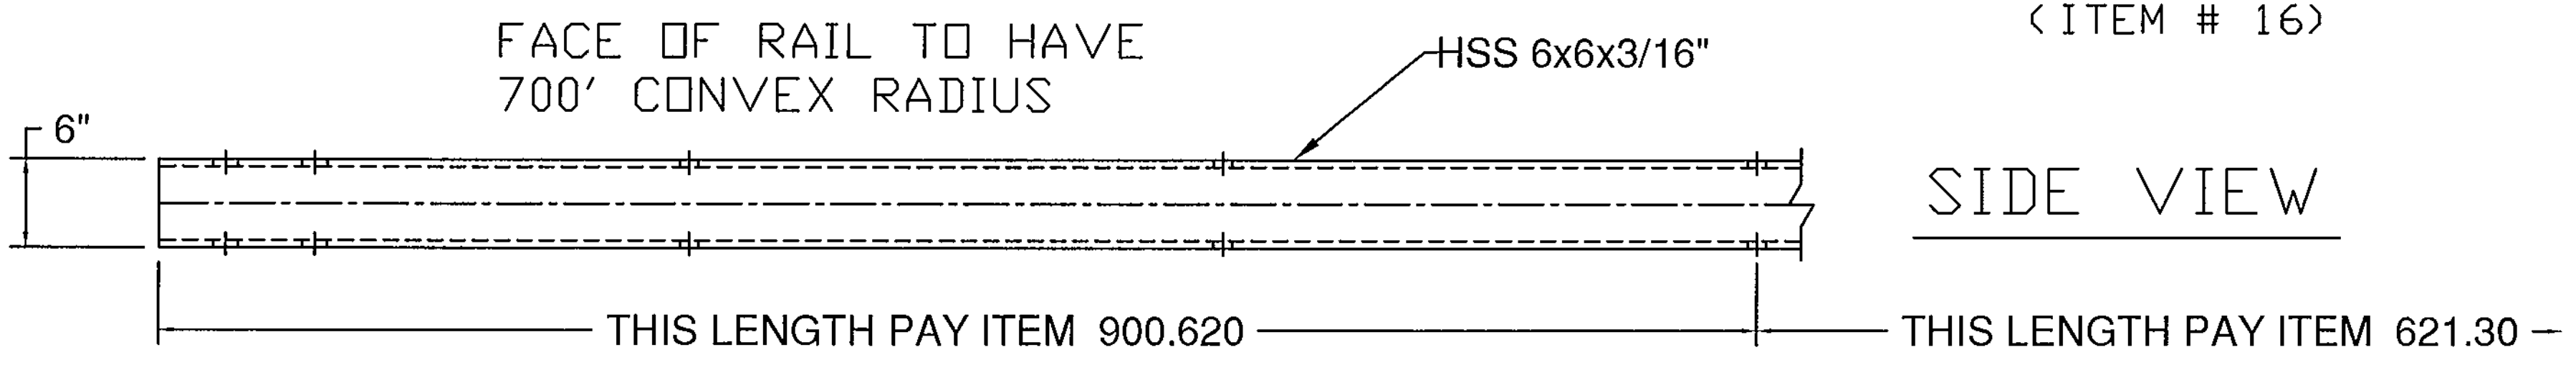


SIDE VIEW

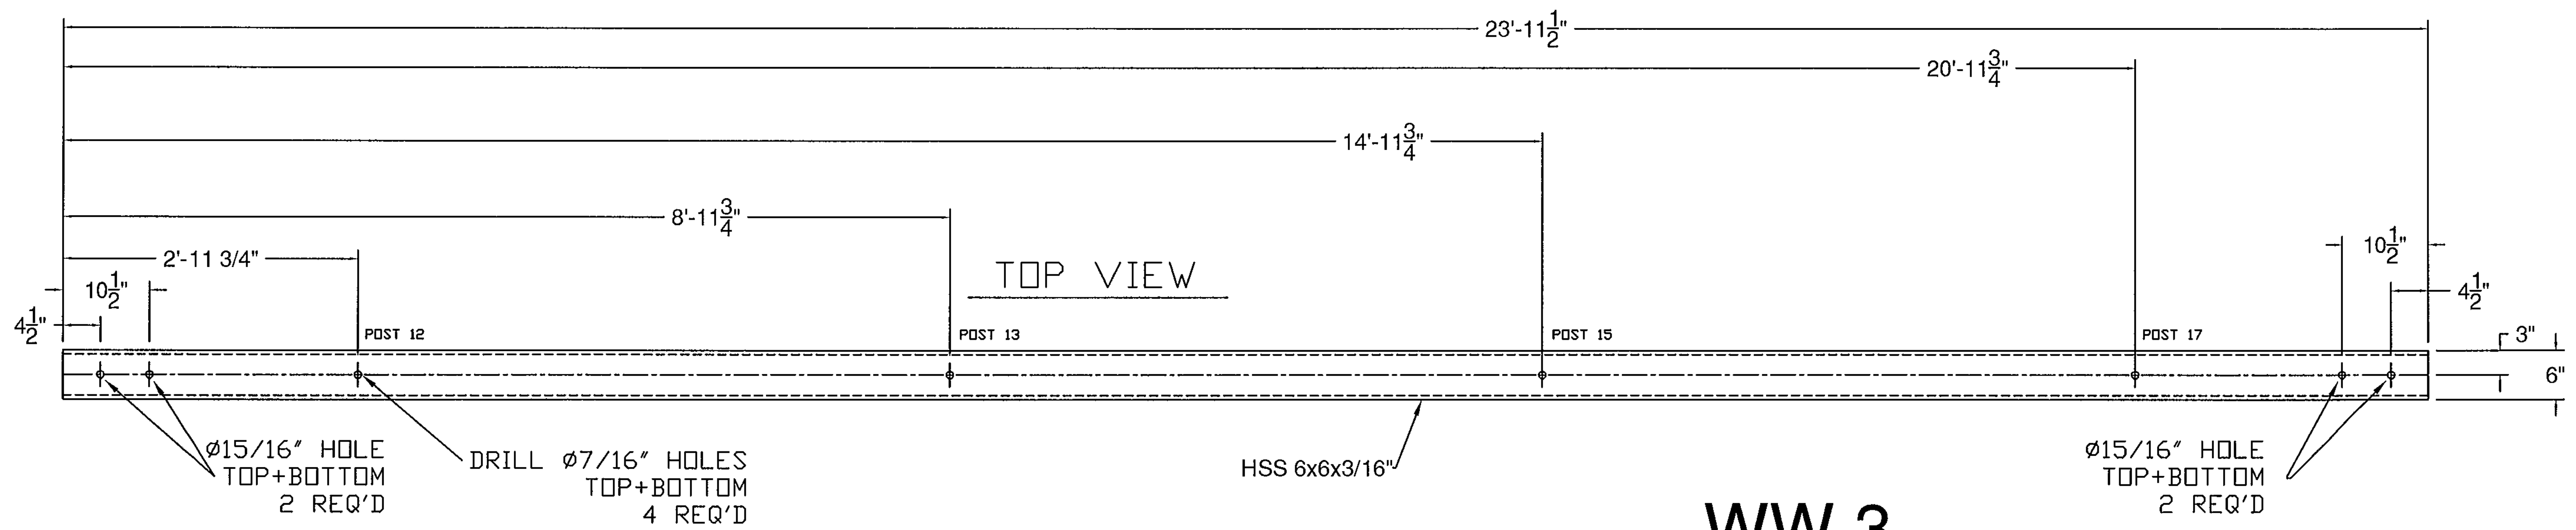

WW3

(ITEM # 16)

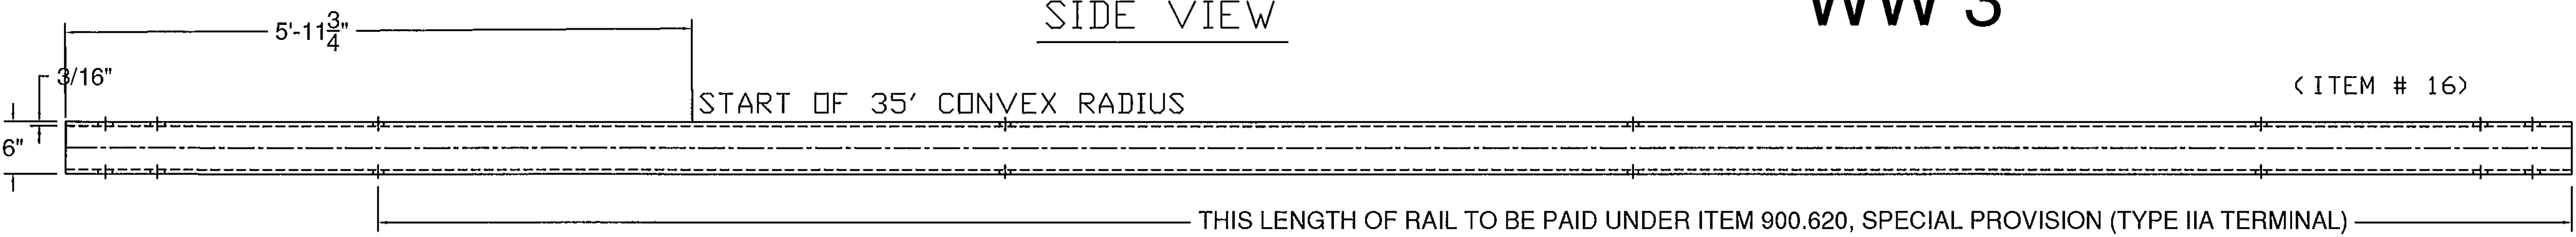

900.620 SPECIAL PROVISION (GUARDRAIL)
ITEM #: APPROACH SECTION TO CONCRETE BRIDGE RAIL

Vermont Agency of Transportation
RECEIVED
CK'D BY SC, RF OK'D BY G. Laroche
April 8, 2016
RESUBMIT No Approved
BY K. Higgins DATE 04/11/2016

STRUCTURAL STEEL TO COMPLY W/ ASTM A6
TOLERANCE UNLESS OTHERWISE NOTED:
FRACTIONS = $\pm 1/16$ "
ANGLES = $\pm 1/2$ "
DIAMETERS = $\pm 1/32$ "

SPECIAL PROVISION, GRAS - CONCRETE COMBINATION BR.
ROUTE NO. T.H. 3 (CLASS 2), RURAL COLLECTOR, BRIDGE # 11
TOWN OF CLARENDON, RUTLAND COUNTY, VT.

| R NO. | DATE | DESCRIPTION | BY | R NO. | DATE | DESCRIPTION | BY |
|-------|---------|-----------------------------|--------|-------|------|-------------|----|
| E 1 | 3/10/16 | REVISED PER 2/23/16 MARK-UP | E.P. E | | | | |
| V 2 | 4/8/16 | REVISED PER 3/22/16 MARK-UP | E.P. V | | | | |

| | | |
|---------------------------------|-----------|----------|
| DRAWN | E.P. | 01/29/16 |
| CHECKED | D.L. | |
| APPROVED | M.V. | |
| SCALE | SCHEMATIC | |
| DRAWING NO. FRL - CLARENDON - T | | |

ELDERLEE, INC.
OAKS CORNERS, NEW YORK 14518
email: dlong@elderlee.com / epeek@elderlee.com
Tel: 315-789-6670 Fax: 315-789-6615

SHEET 11 OF 12