


**TH 22 PROPOSED PROFILE**


SCALE: HORIZONTAL 1"=20'-0"  
VERTICAL 1"=10'-0"

THE GRADES SHOWN TO THE NEAREST TENTH ARE THE OLD GROUND ALONG THE CENTERLINE. THE GRADES SHOWN TO THE NEAREST HUNDREDTH ARE THE PROPOSED FINISHED GRADE ALONG THE CENTERLINE.

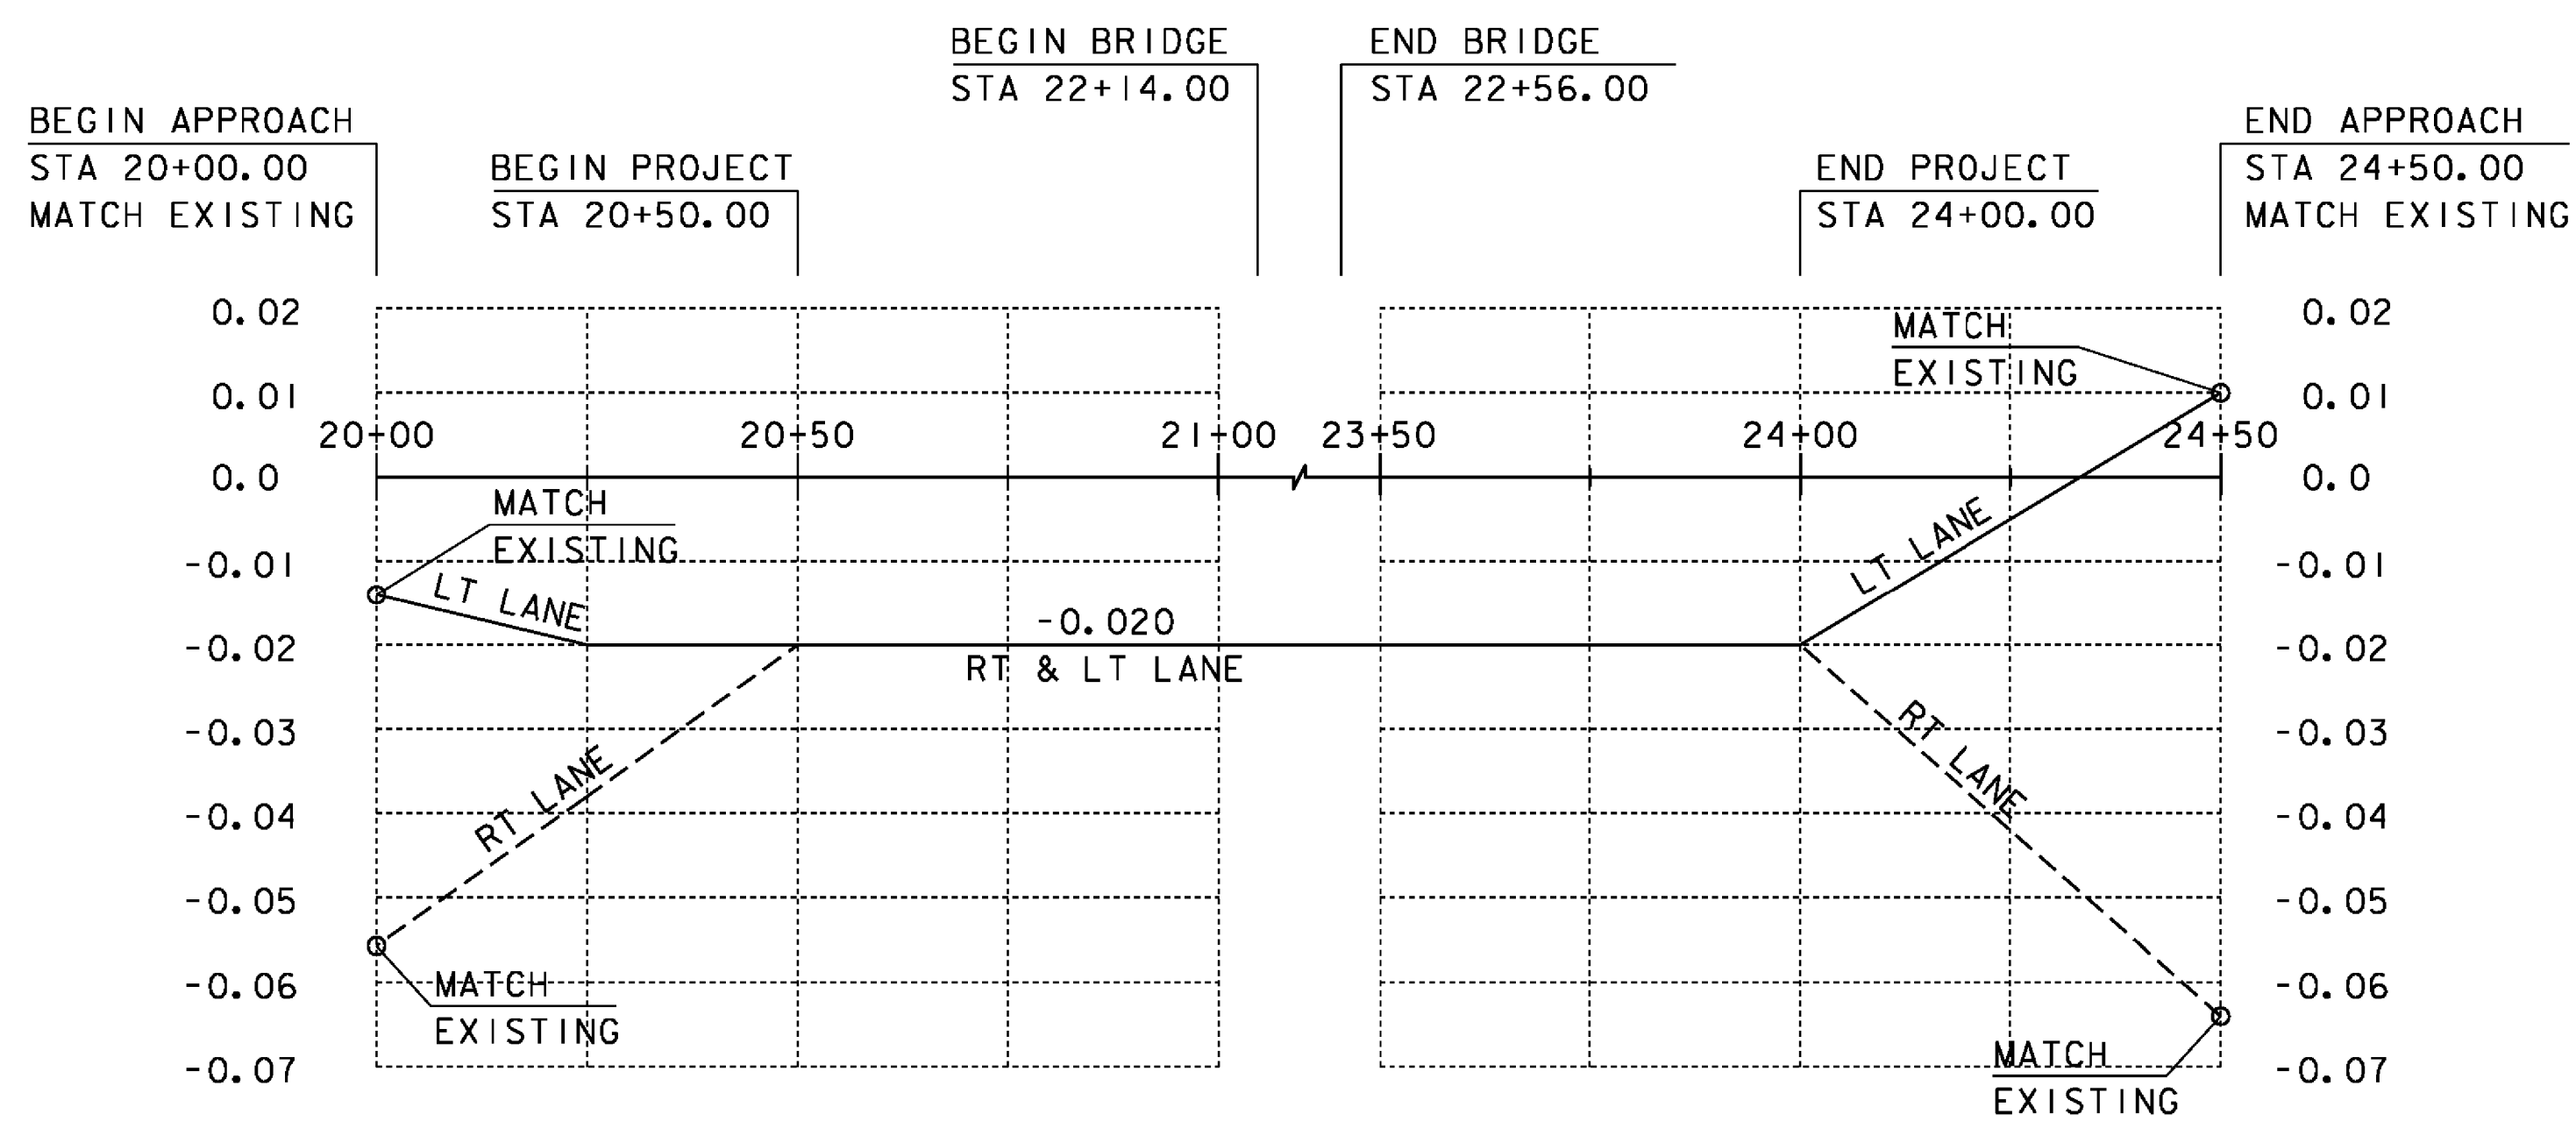

**BANKING DIAGRAM**

SCALE: HORIZONTAL 1" = 20'-0"  
VERTICAL 1" = 0.02' /'

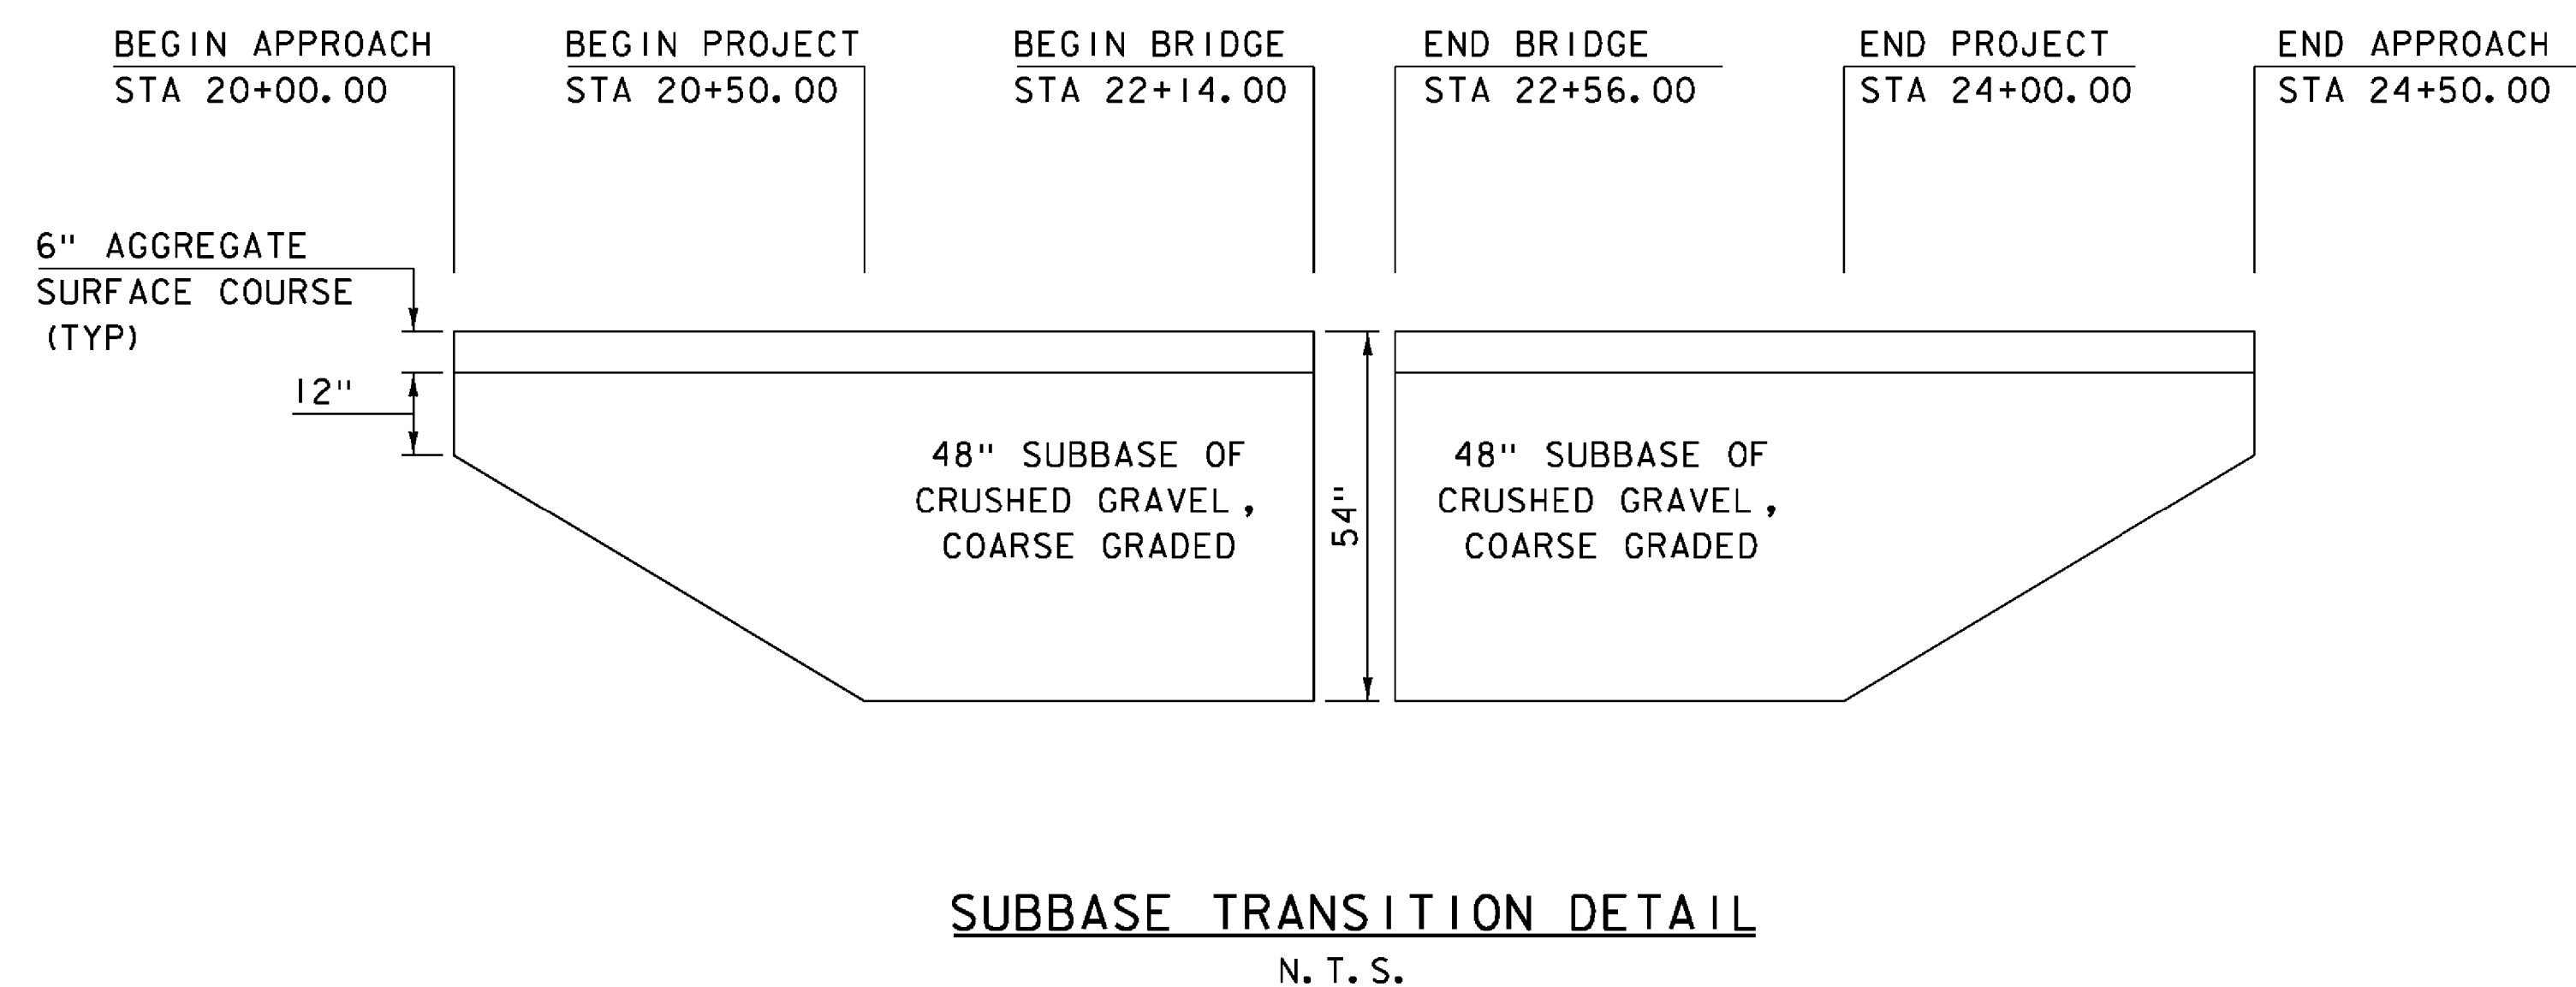

**SUBBASE TRANSITION DETAIL**

N. T. S.

PROJECT NAME: HUNTINGTON	PLOT DATE: 15-OCT-2015
PROJECT NUMBER: BRO 1445(35)	DRAWN BY: R. PELLETT
FILE NAME: s12j162pro.dgn	CHECKED BY: D. PETERSON
PROJECT LEADER: C. CARLSON	TH 22 PROFILE
DESIGNED BY: D. PETERSON	SHEET 12 OF 44