




ABUTMENT I PLAN
SCALE 3/8" = 1'-0"

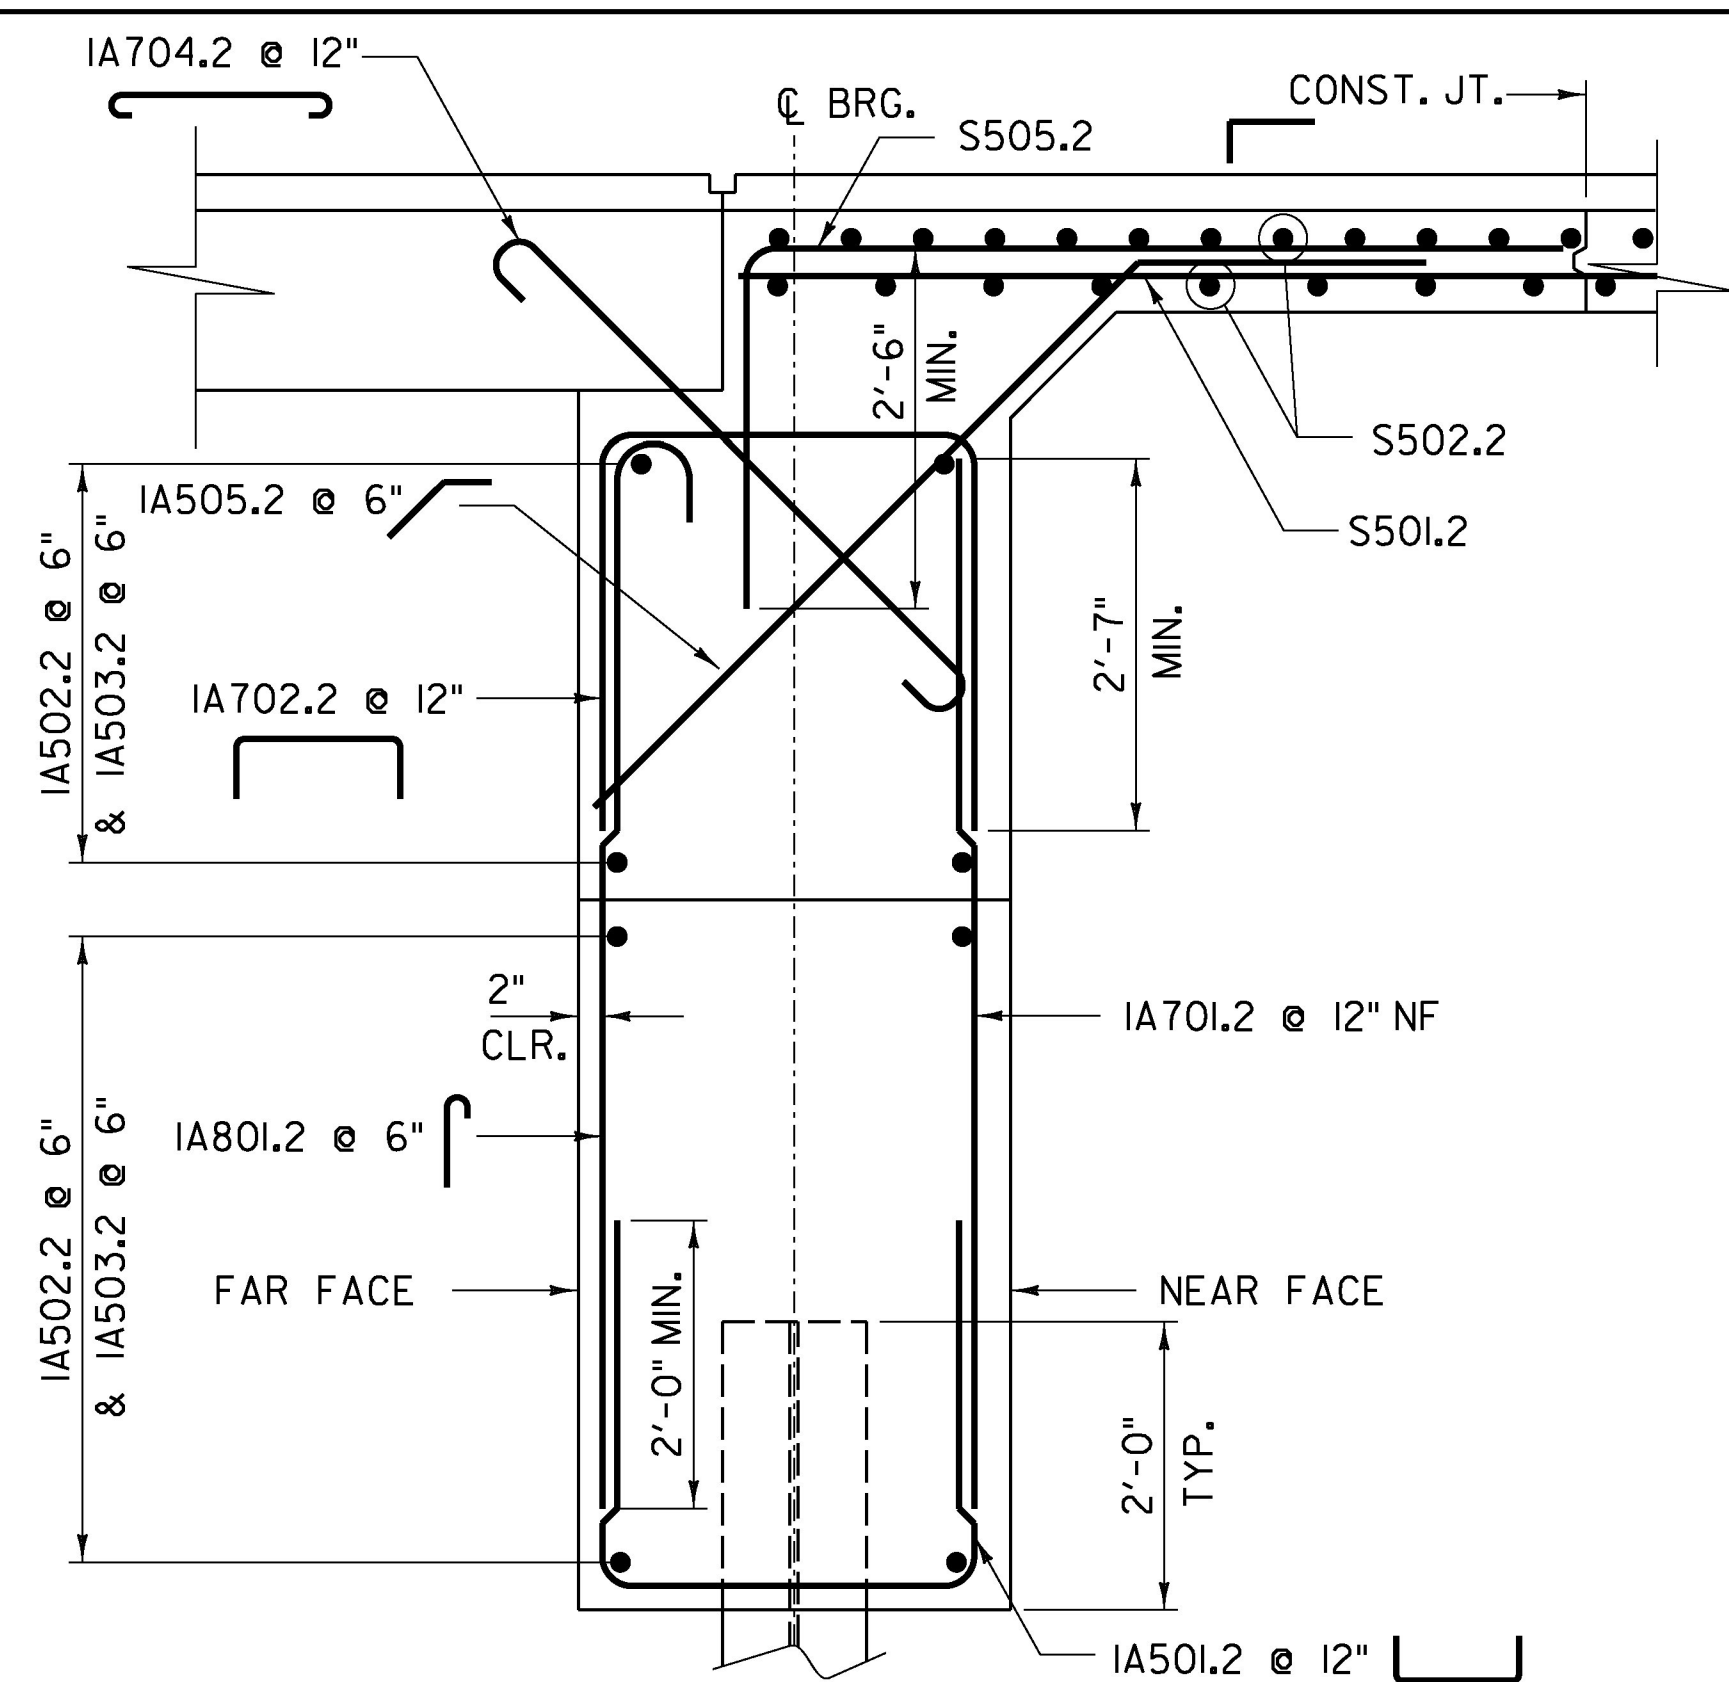

SECTION A-A
SCALE 3/4" = 1'-0"

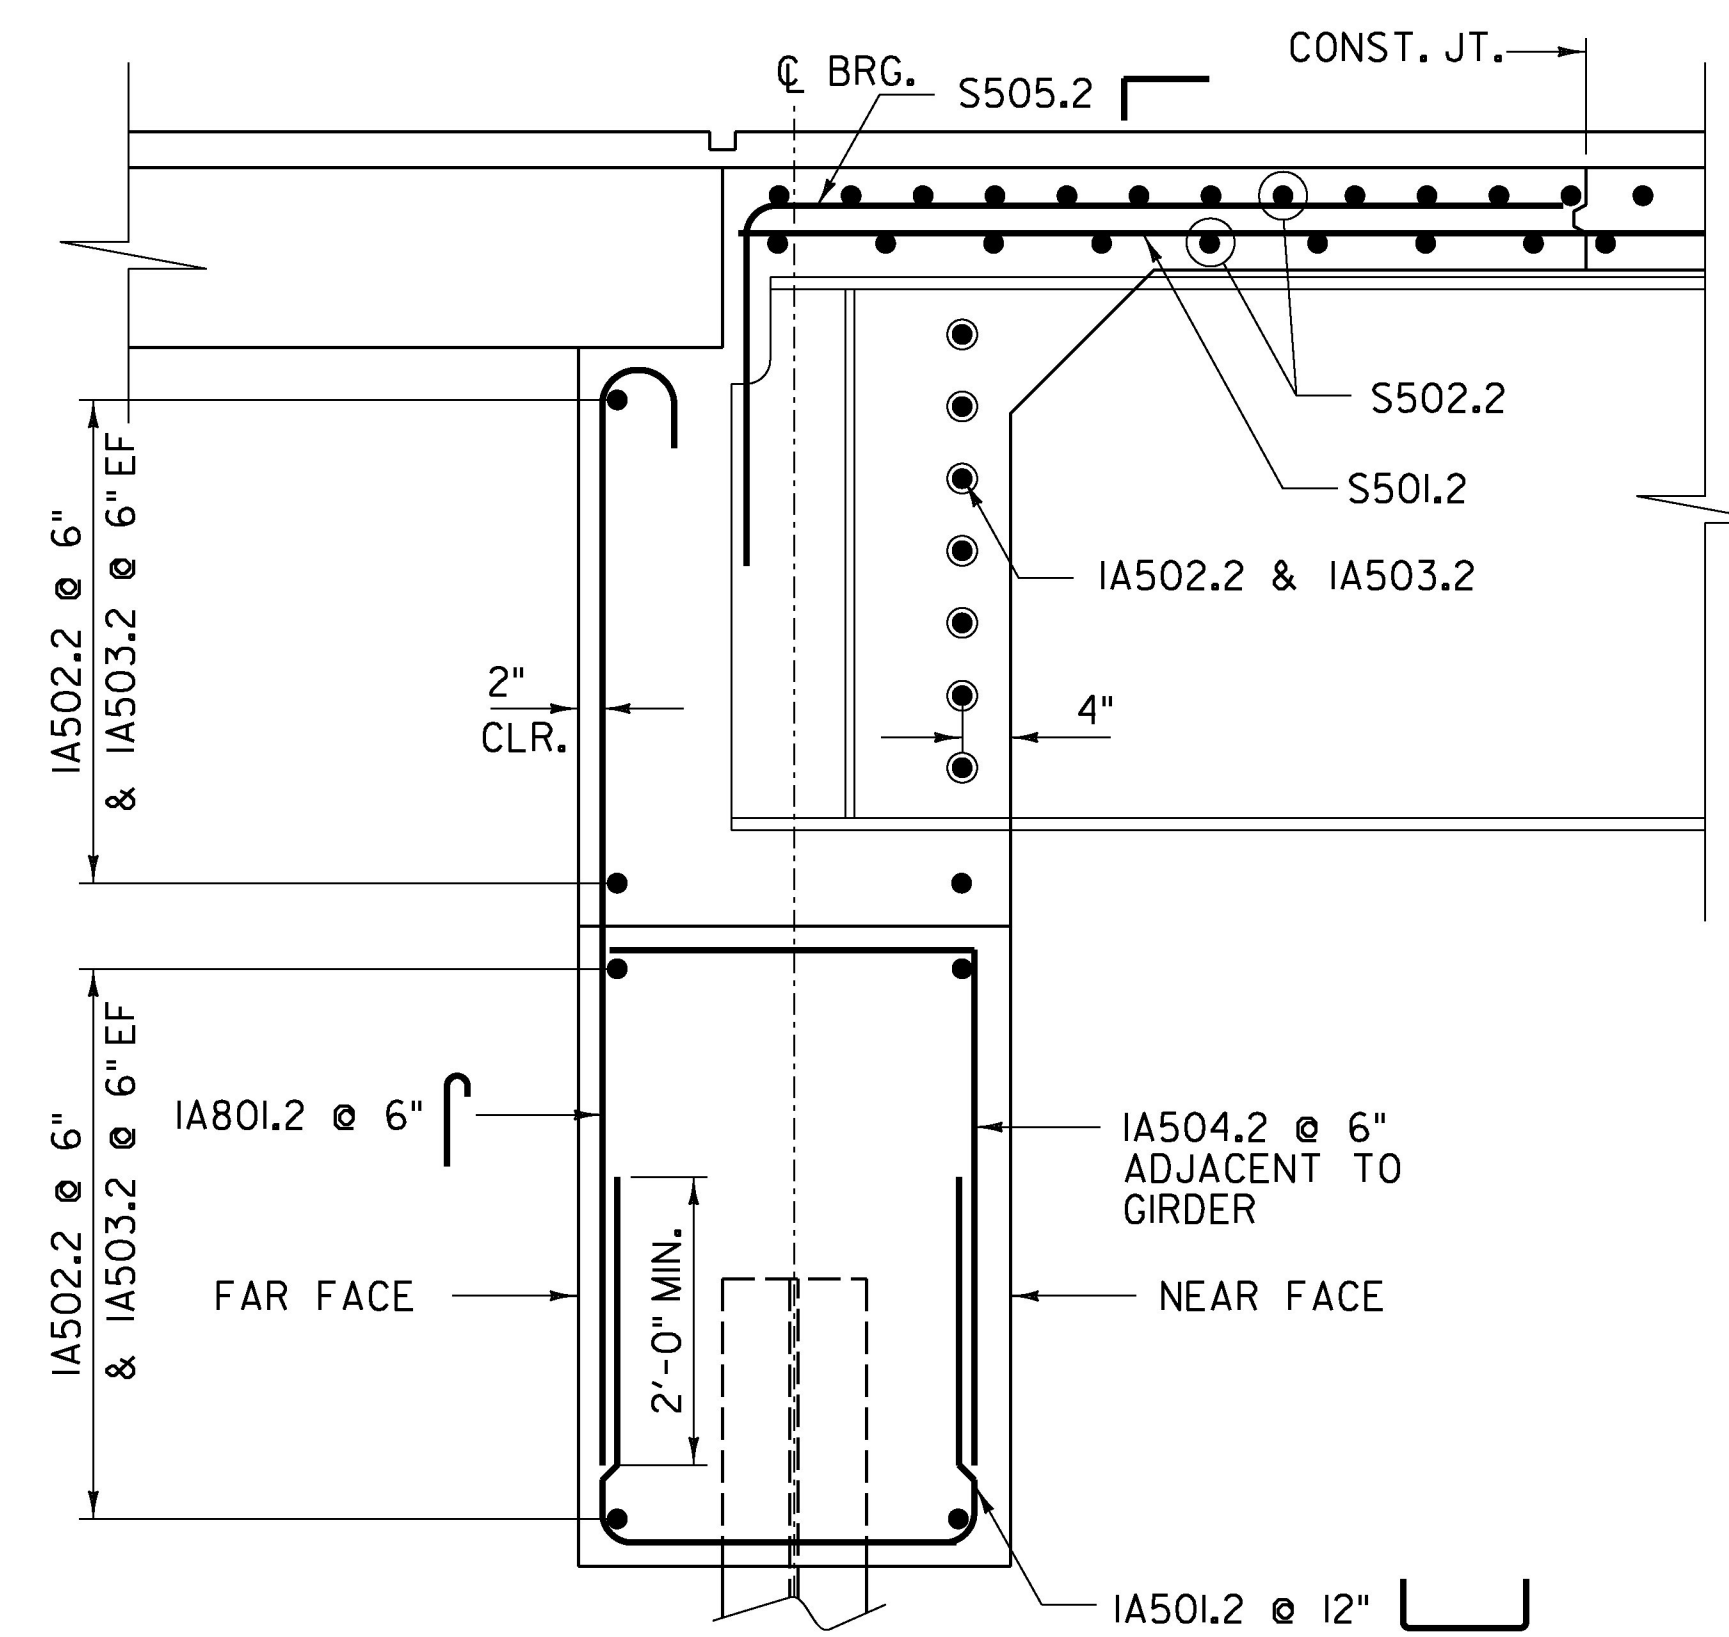

SECTION B-B
SCALE 3/4" = 1'-0"

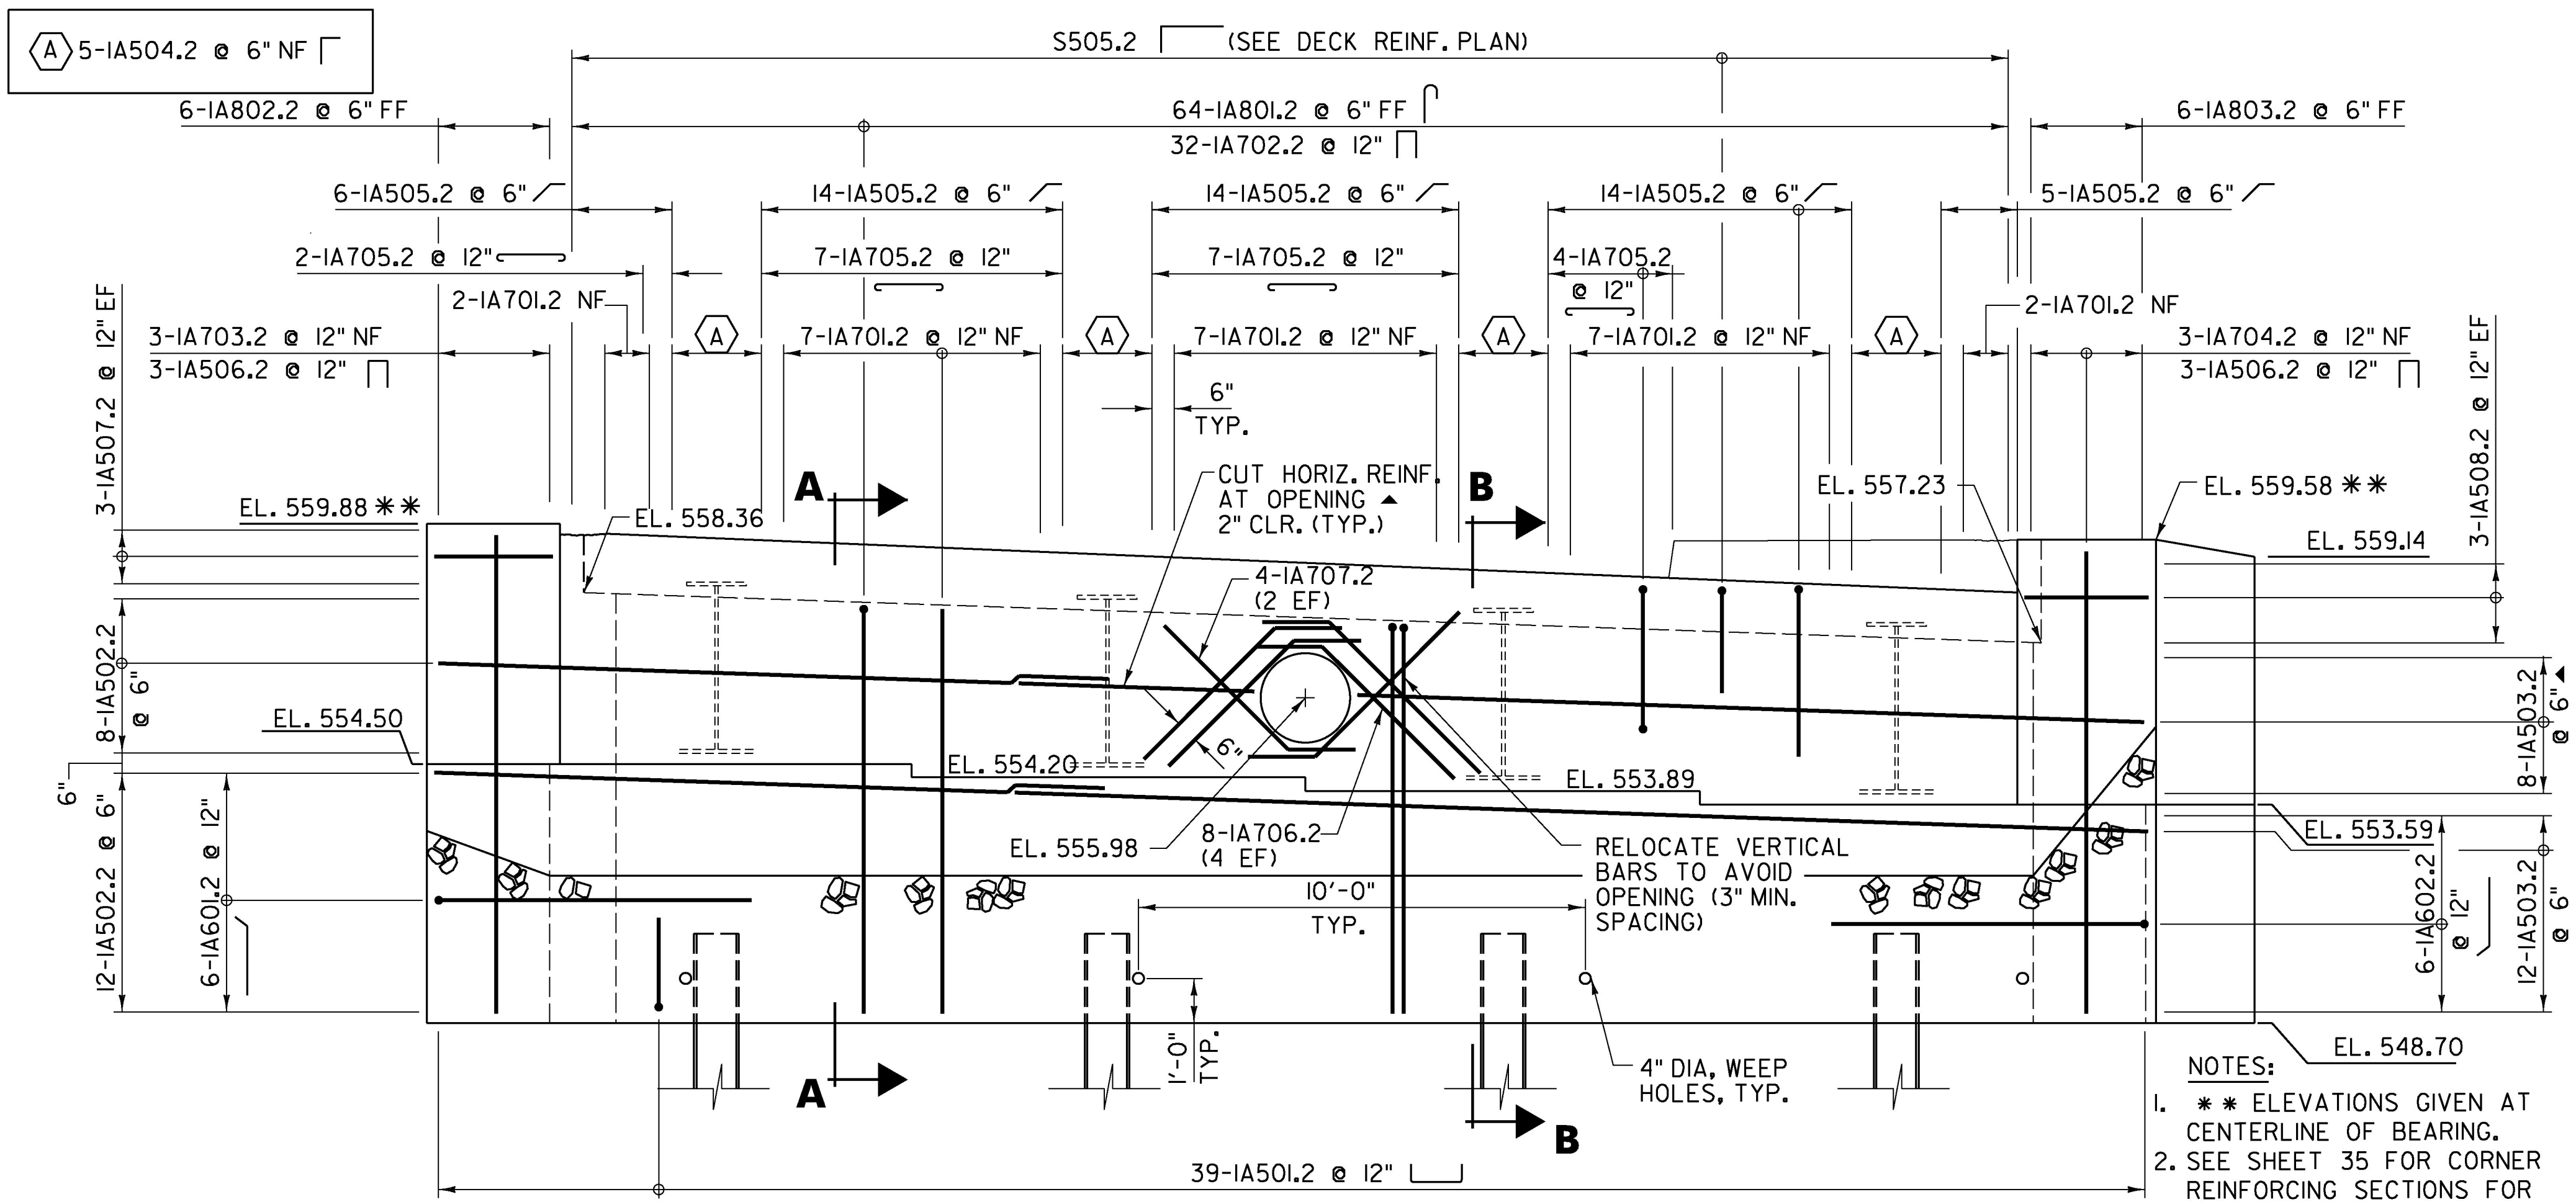

ABUTMENT I ELEVATION
SCALE 3/8" = 1'-0"

LEGEND:
NF = NEAR FACE
FF = FAR FACE
EF = EACH FACE
▲ = CUT TO FIT IN FIELD

- NOTES:
- ** ELEVATIONS GIVEN AT CENTERLINE OF BEARING.
 - SEE SHEET 35 FOR CORNER REINFORCING SECTIONS FOR BARS NOT SHOWN.
 - SEE SHEET 29 FOR DECK REINFORCING BARS NOT SHOWN.
 - SEE SHEET 36 FOR WINGWALL REINFORCING BARS NOT SHOWN.
 - 3" CLEAR UNLESS OTHERWISE SPECIFIED ON THE PLANS.



PROJECT NAME:	ST JOHNSBURY	PLOT DATE:	9/30/2016
PROJECT NUMBER:	BRO 1447(30)	DRAWN BY:	L. BUXTON
FILE NAME:	z12j164abuts.dgn	DESIGNED BY:	N. TIRK
PROJECT LEADER:	M. CHENETTE	CHECKED BY:	T. KNIGHT/N. TIRK
ABUTMENT I PLAN & ELEVATION		SHEET	34 OF 76