




16+00

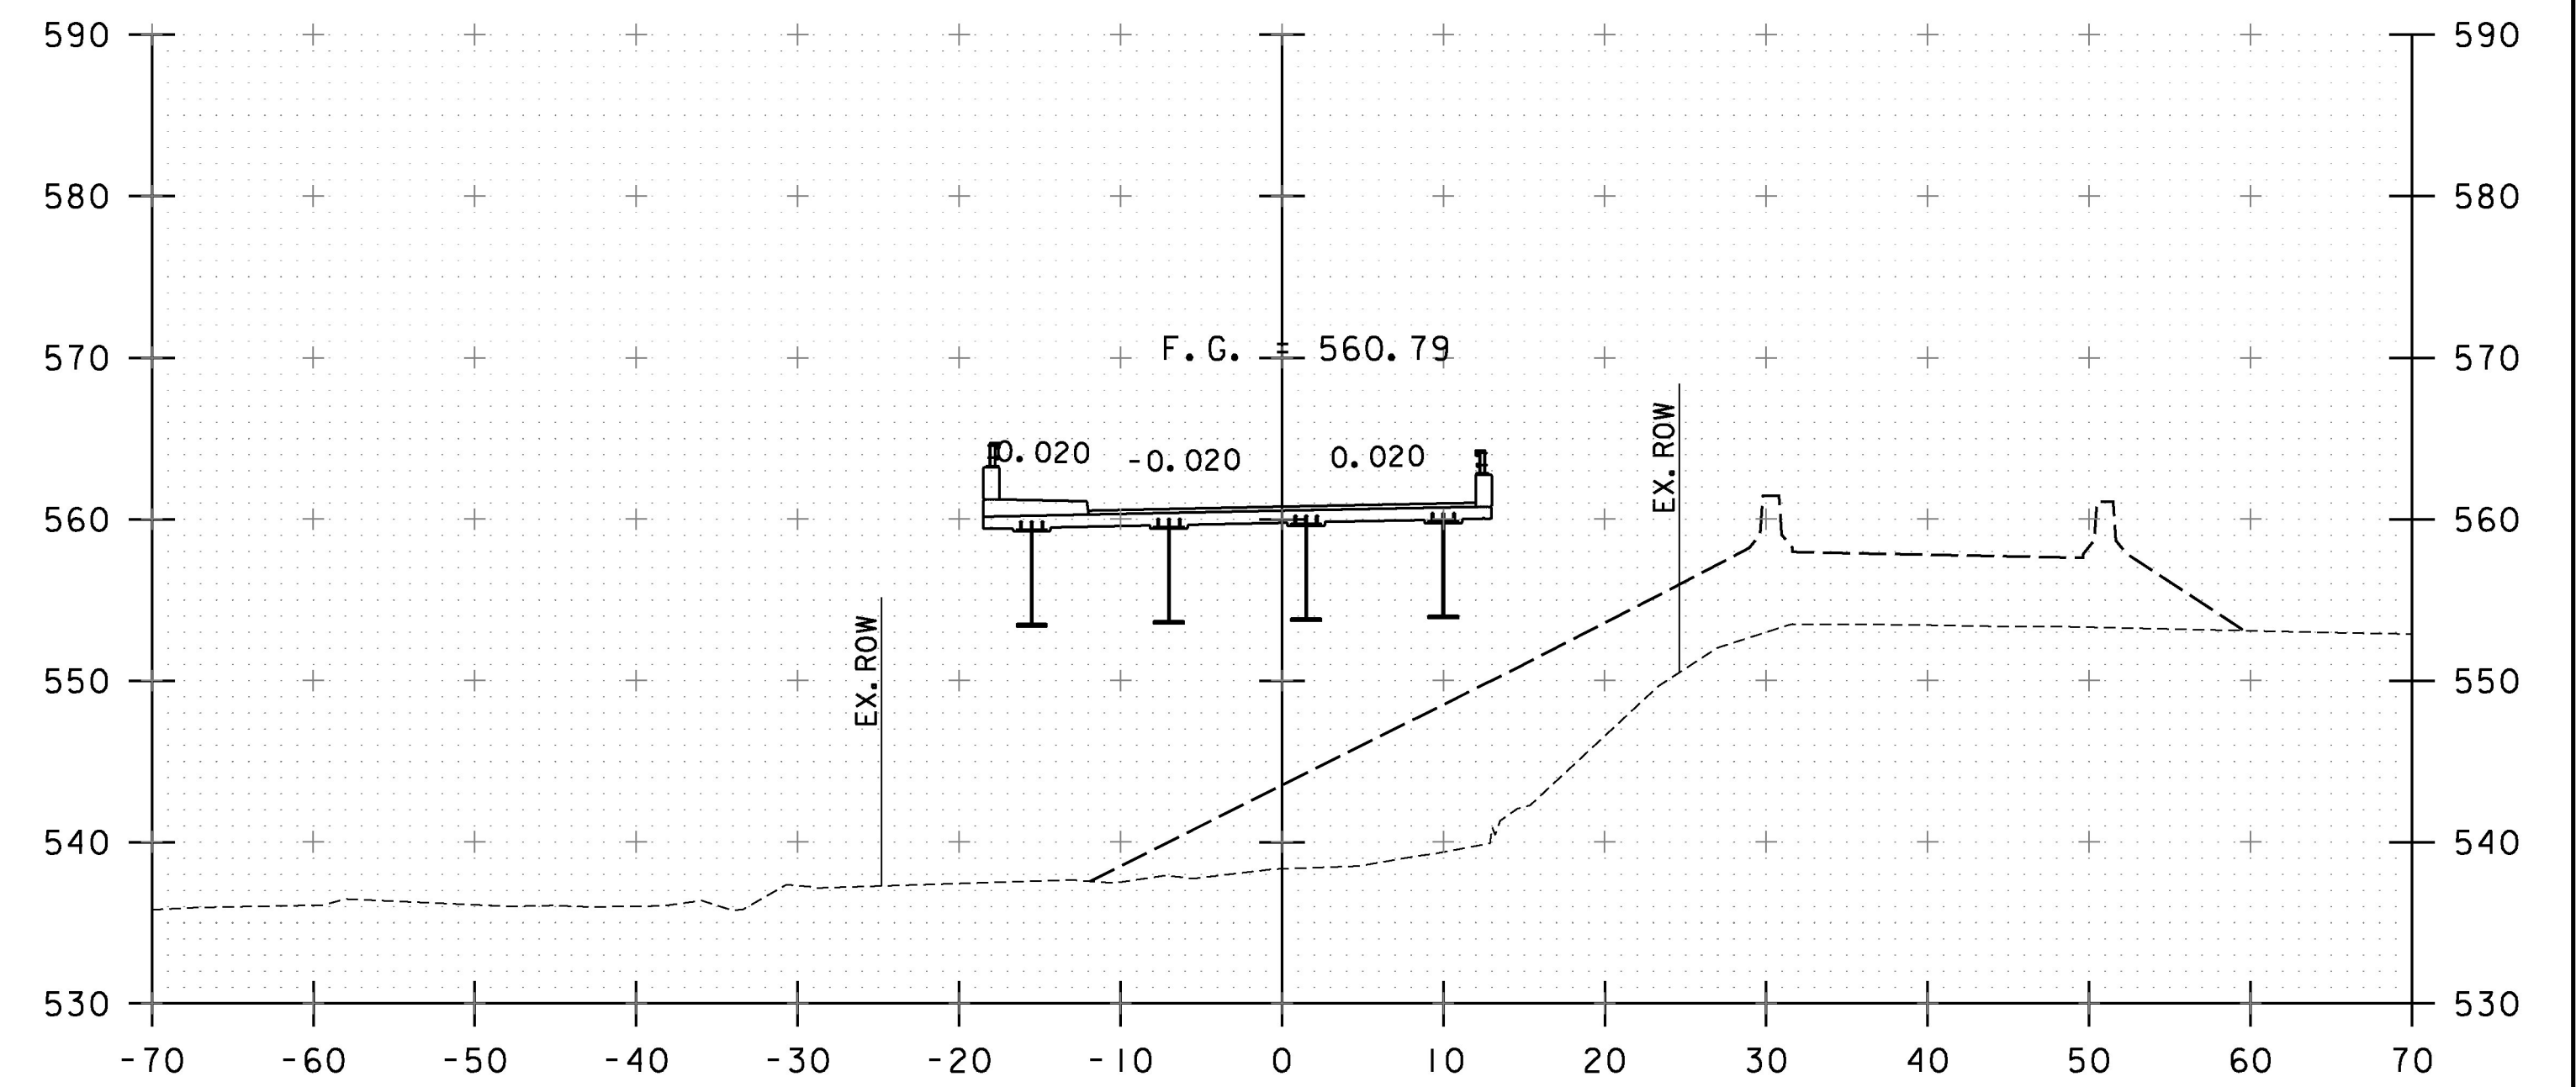

16+50
16+26.49
BEGIN BRIDGE

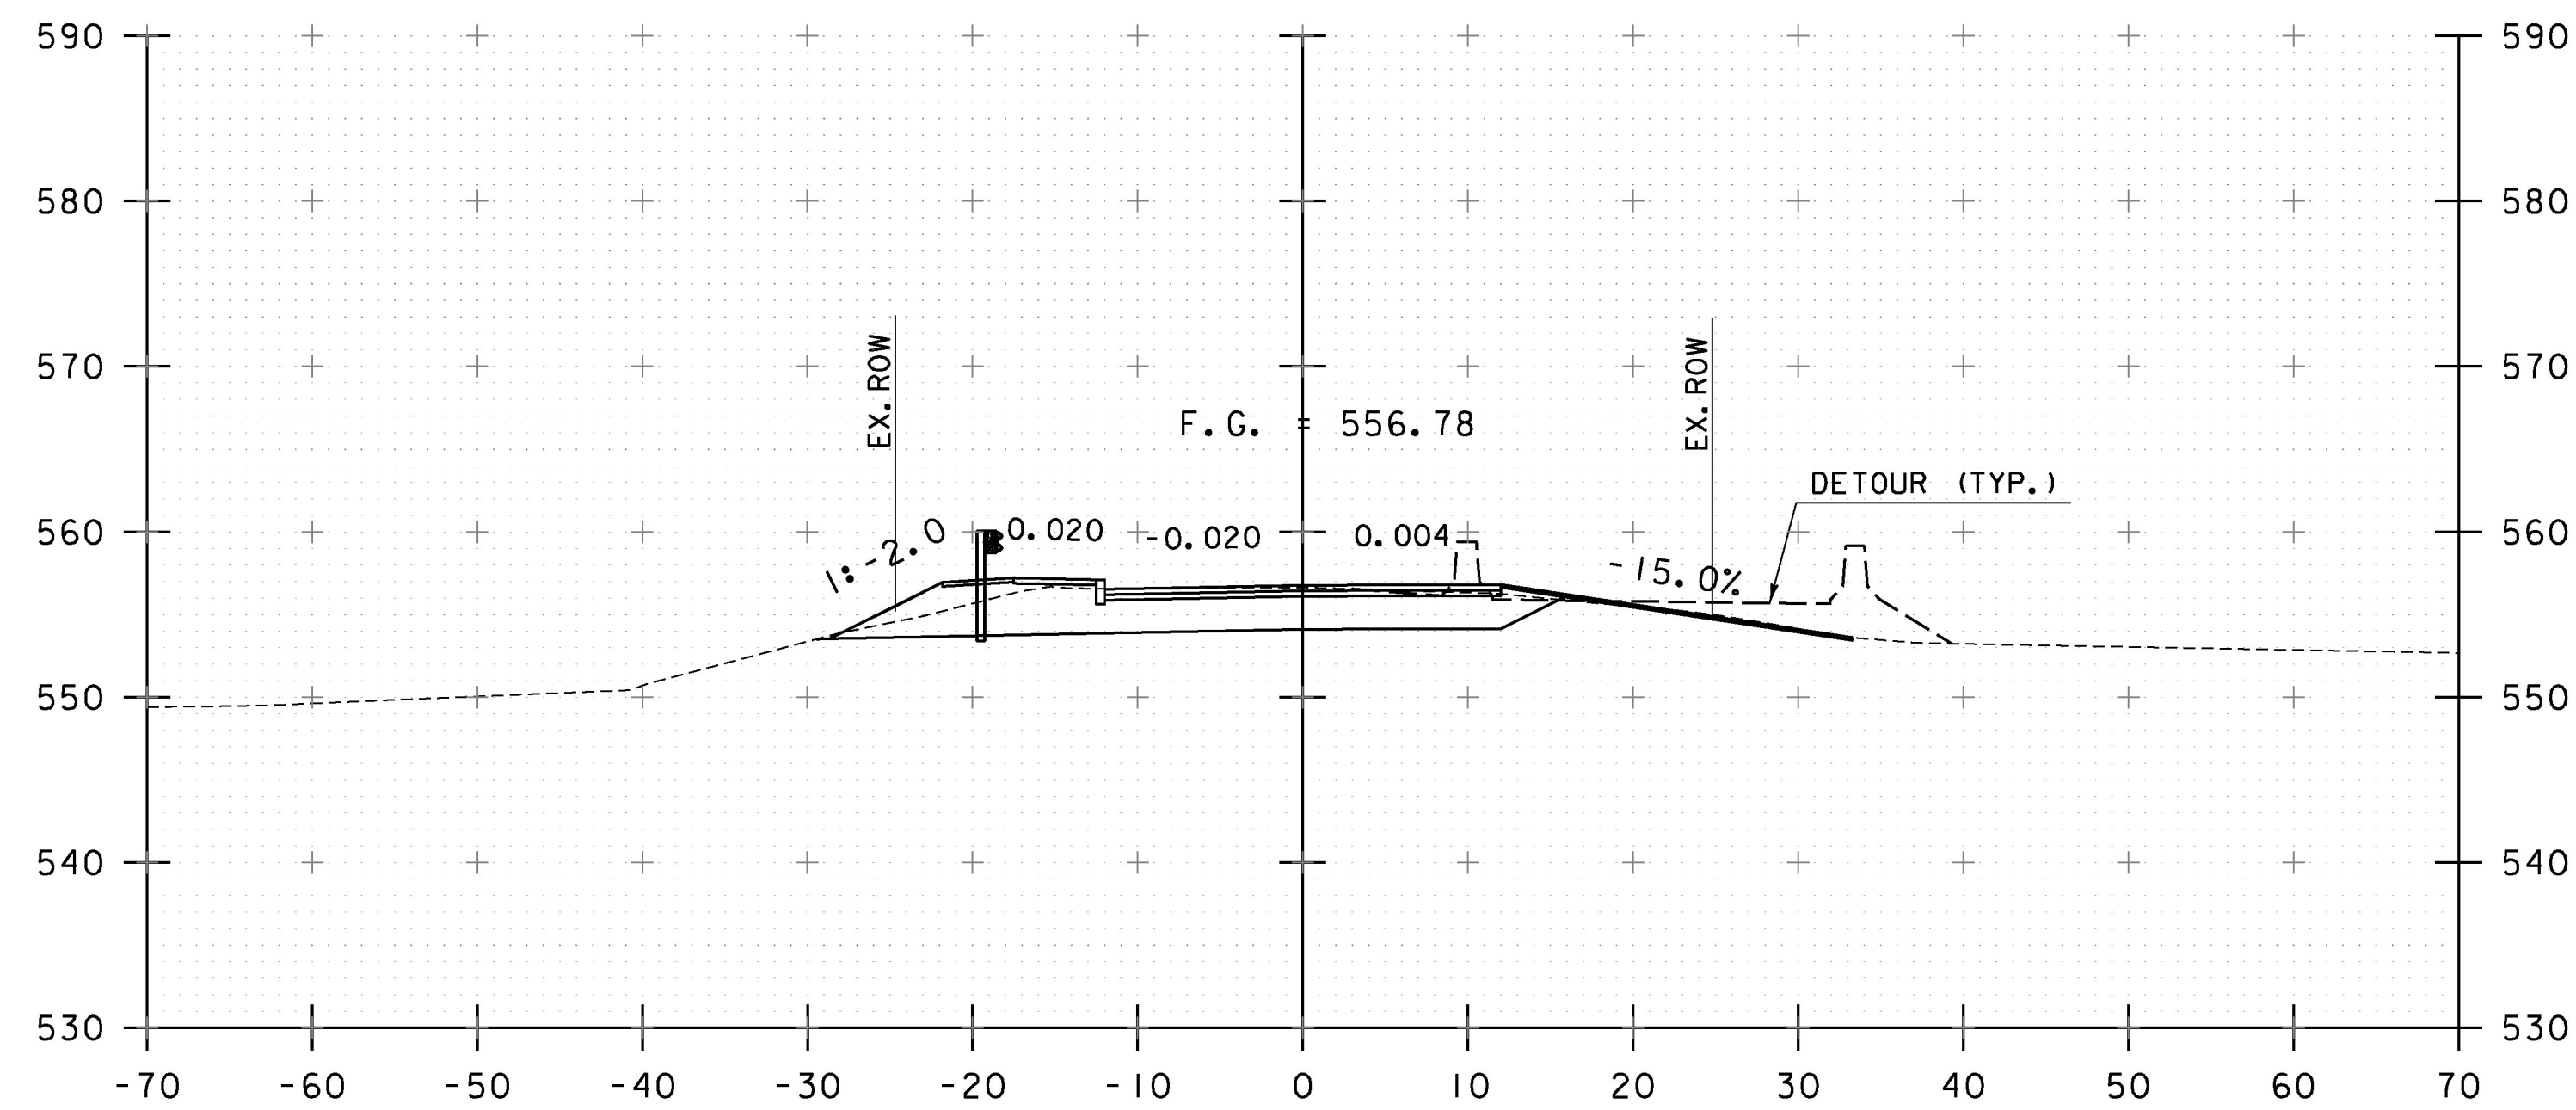

15+75

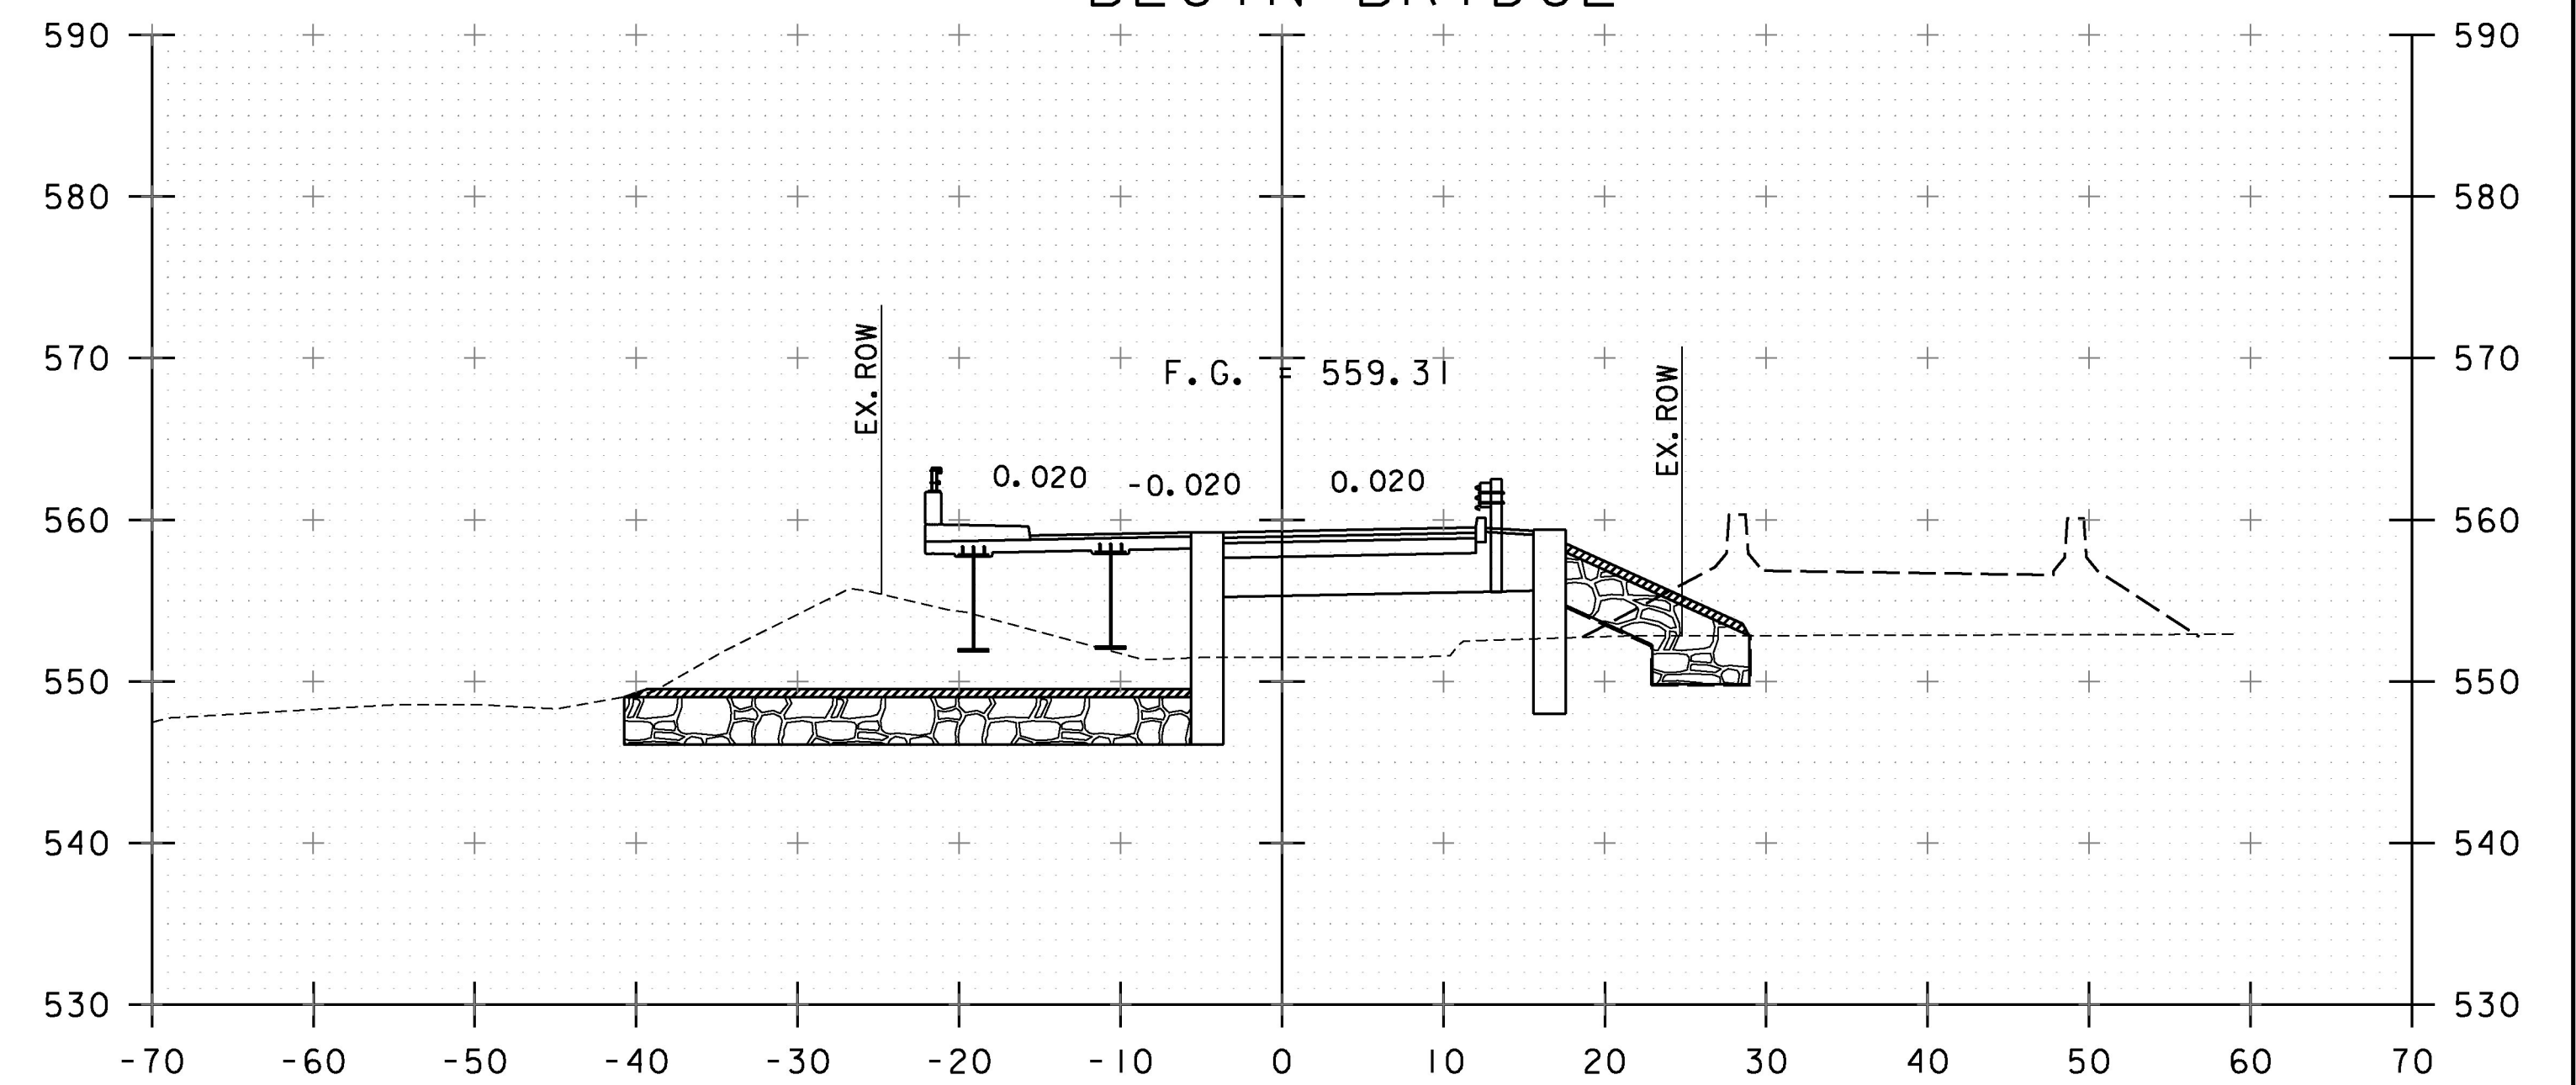

16+25

STA. 15+75 TO STA. 16+50

PROJECT NAME:	ST JOHNSBURY	PLOT DATE:	9/30/2016
PROJECT NUMBER:	BRO 1447(30)	DRAWN BY:	I. MAYNARD
FILE NAME:	z12j164xs.dgn	DESIGNED BY:	I. MAYNARD
PROJECT LEADER:	M. CHENETTE	CHECKED BY:	G. SANTY
ROADWAY CROSS SECTIONS - RXS 2			SHEET 39 OF 76

