


**MAINLINE PROFILE**

SCALE: HORIZONTAL 1"=20'-0"  
 VERTICAL 1"=10'-0"

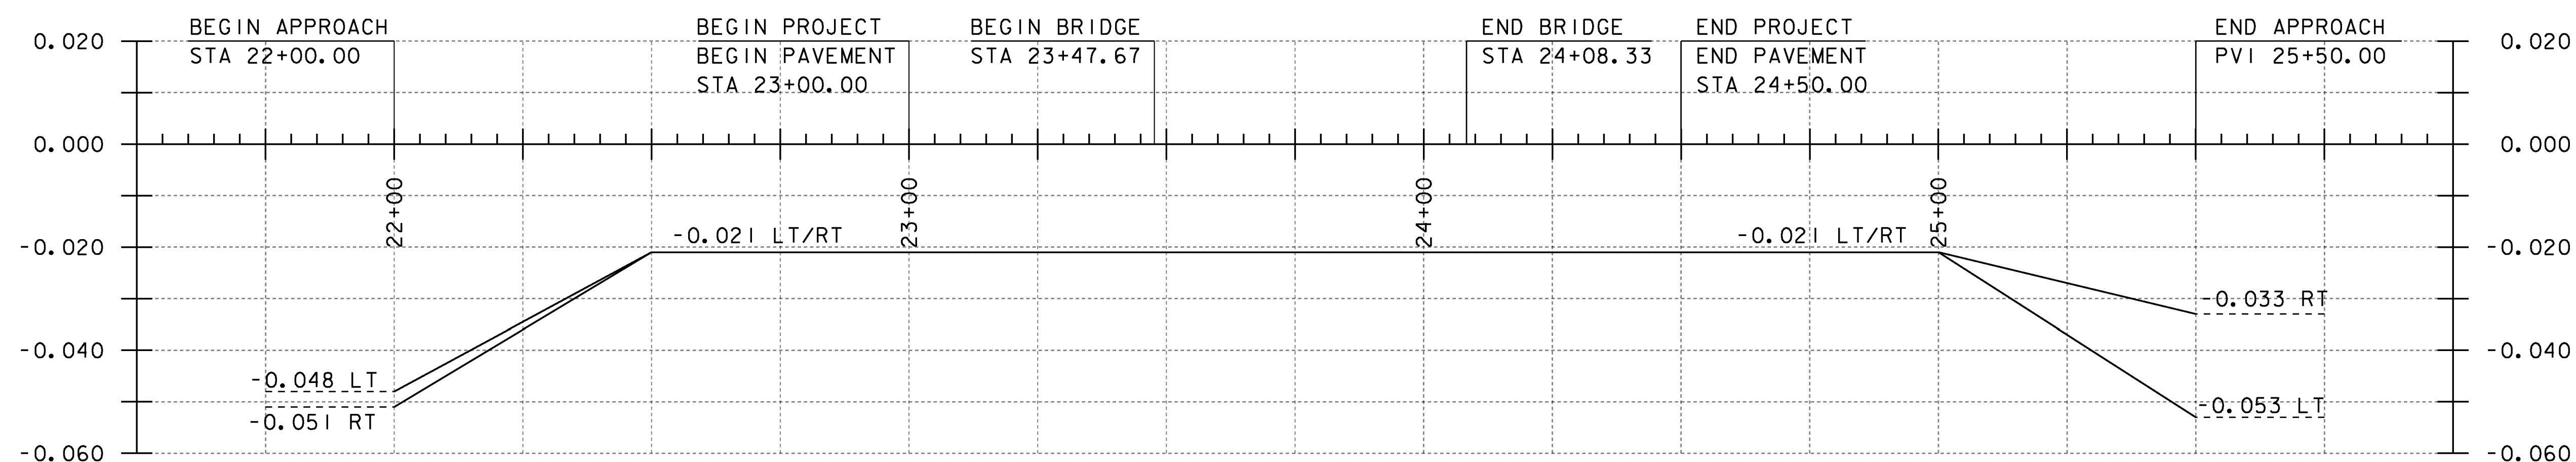

**BANKING DIAGRAM**

SCALE: HORIZONTAL 1"=20'-0"  
 NO VERTICAL SCALE

THE GRADES SHOWN TO THE NEAREST TENTH ARE THE ORIGINAL GROUND ELEVATIONS ALONG THE PROPOSED ALIGNMENT.

THE GRADES SHOWN TO THE NEAREST HUNDREDTH ARE THE FINISH GRADES ALONG THE PROPOSED ALIGNMENT.

PROJECT NAME: CAMBRIDGE	
PROJECT NUMBER: BRO 1448 (39)	
FILE NAME: sl2j166profile.dgn	PLOT DATE: 29-AUG-2014
PROJECT LEADER: K. HIGGINS	DRAWN BY: G. LAROCHE
DESIGNED BY: G. LAROCHE	CHECKED BY: J. SALVATORI
MAINLINE PROFILE AND BANKING DIAGRAM SHEET II OF 34	