




23+00
 BEGIN PROJECT
 BEGIN PAVEMENT

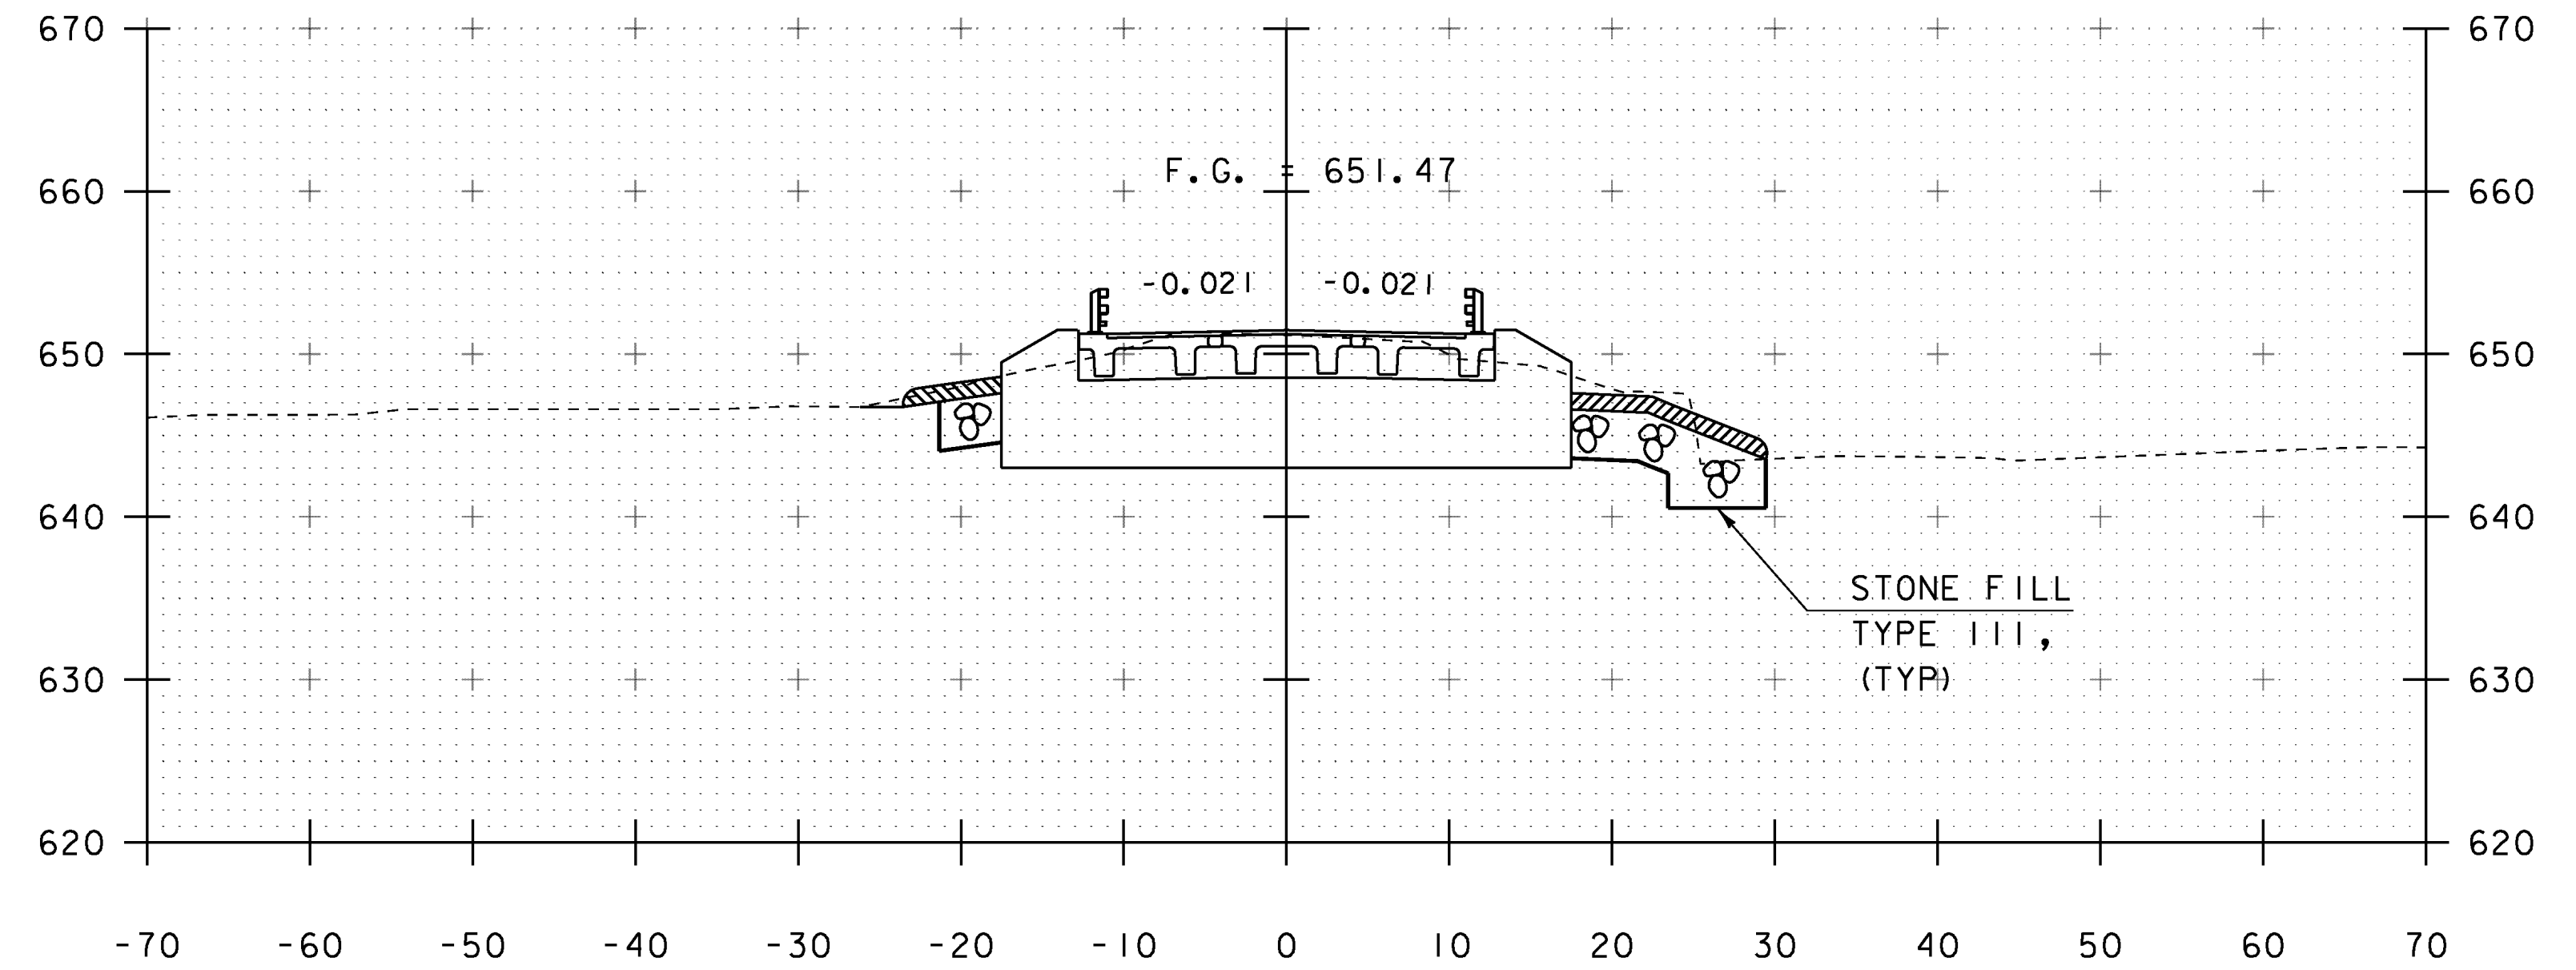

23+50
 23+47.67 BEGIN BRIDGE

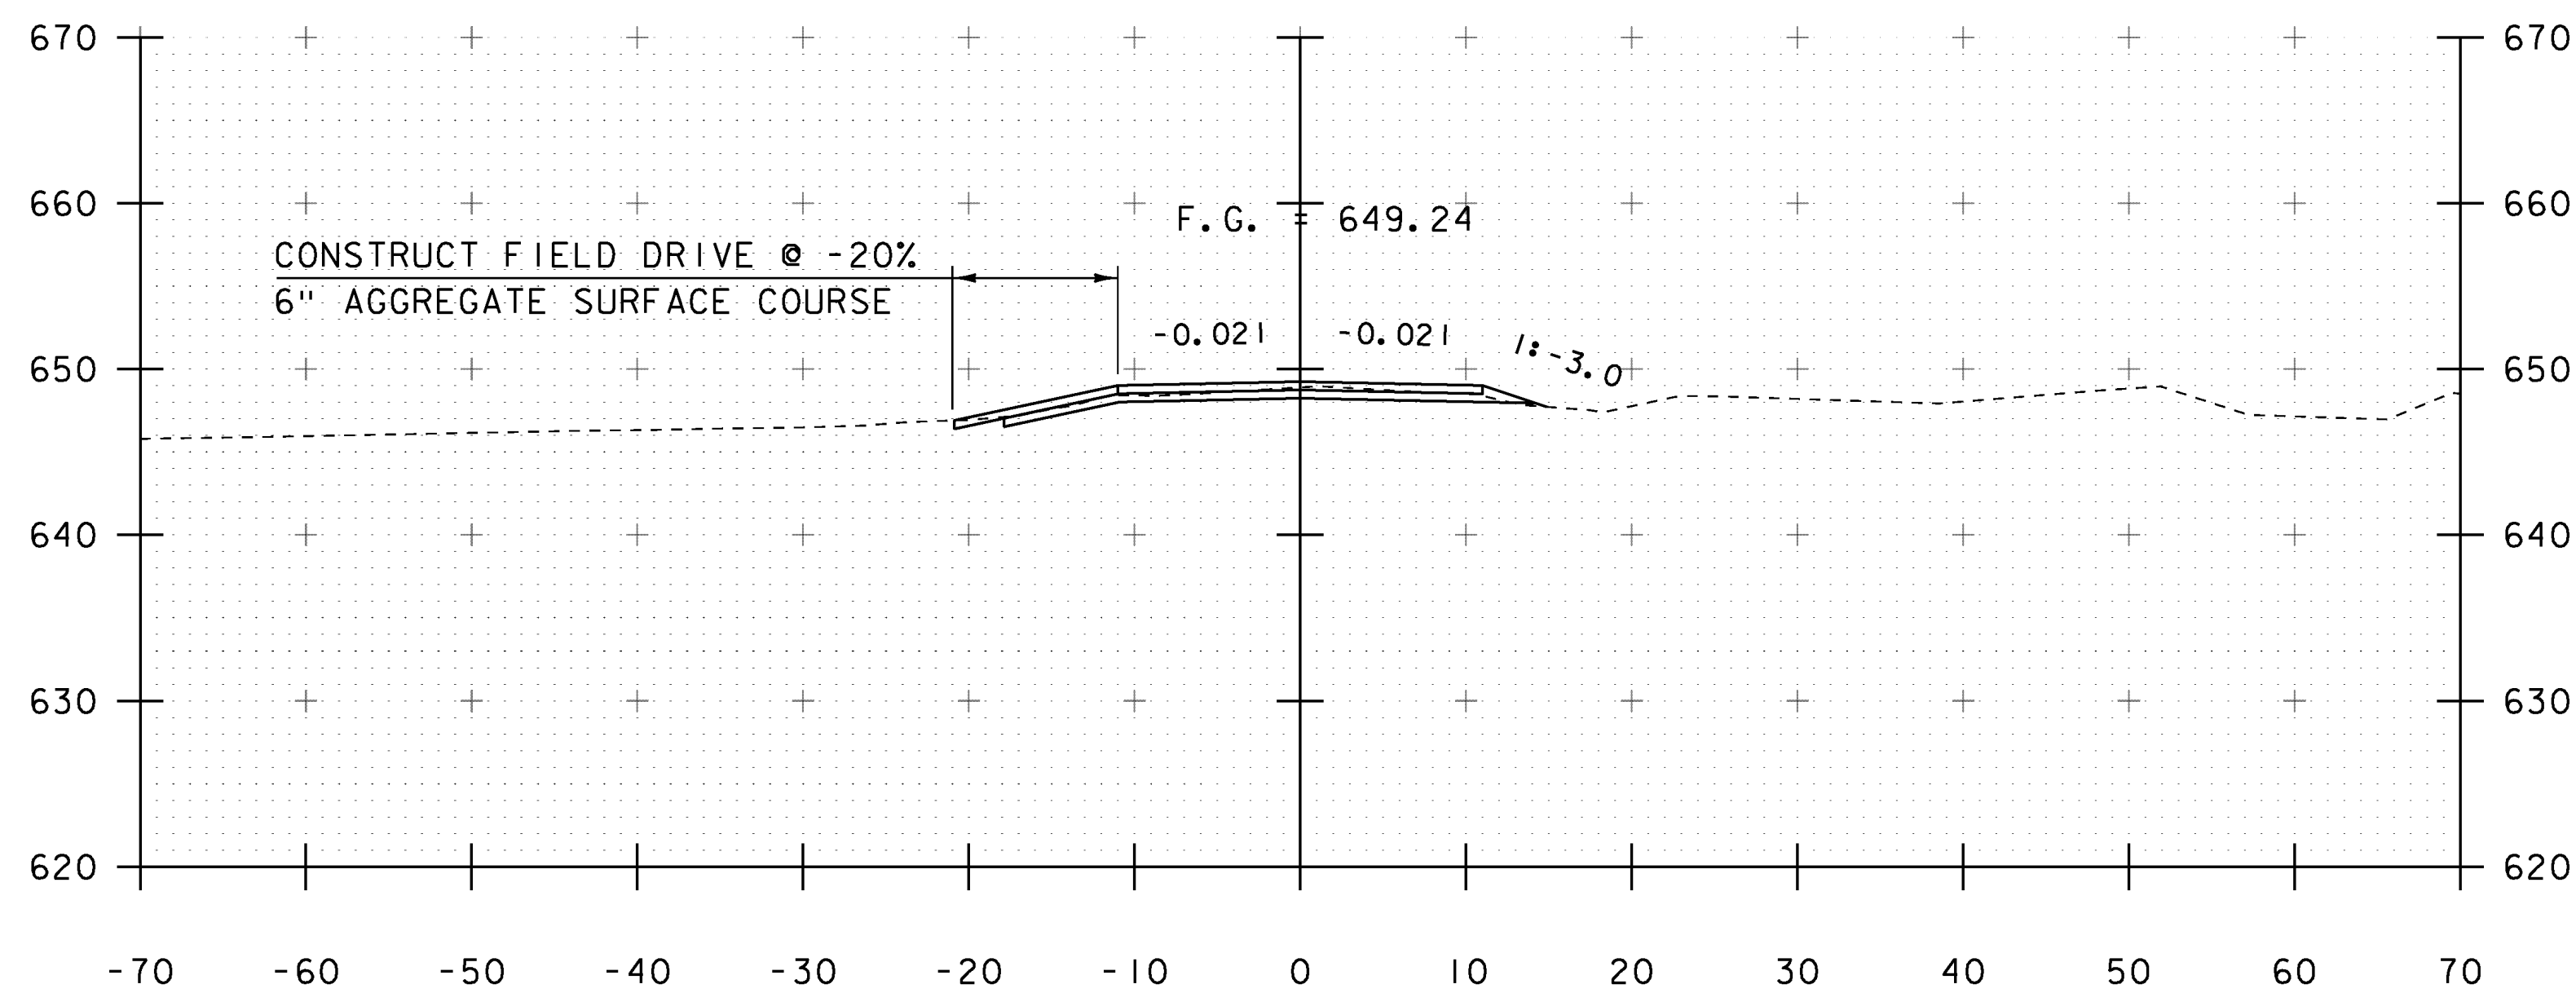

22+75

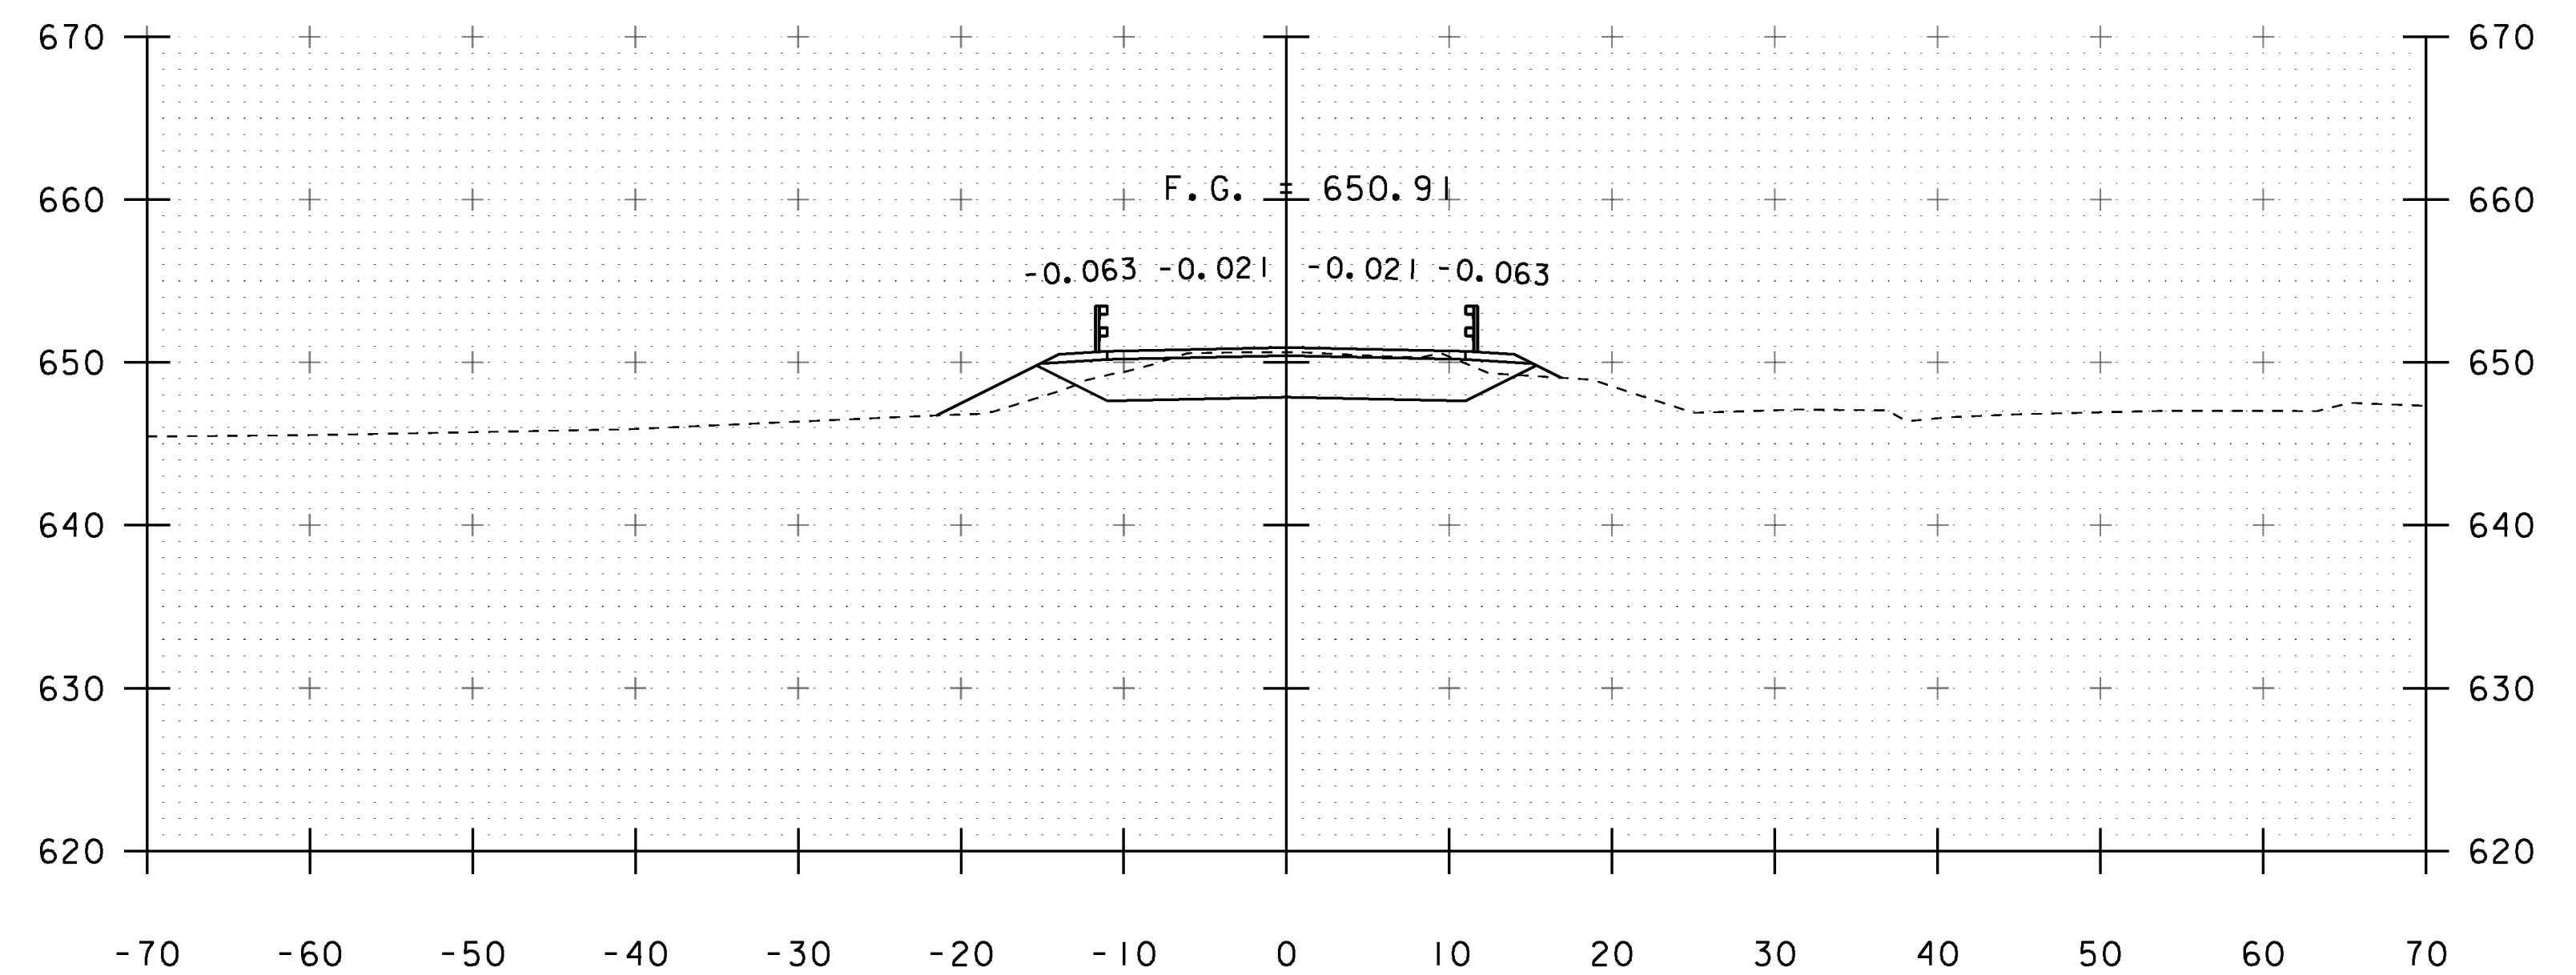

23+25

STA. 22+75 TO STA. 23+50

PROJECT NAME: CAMBRIDGE	PLOT DATE: 29-AUG-2014
PROJECT NUMBER: BRO 1448(39)	DRAWN BY: G. LAROCHE
FILE NAME: s12j166xs.dgn	CHECKED BY: J. SALVATORI
PROJECT LEADER: K. HIGGINS	SHEET 26 OF 34
DESIGNED BY: G. LAROCHE	
MAINLINE SECTIONS 2	