




24+75

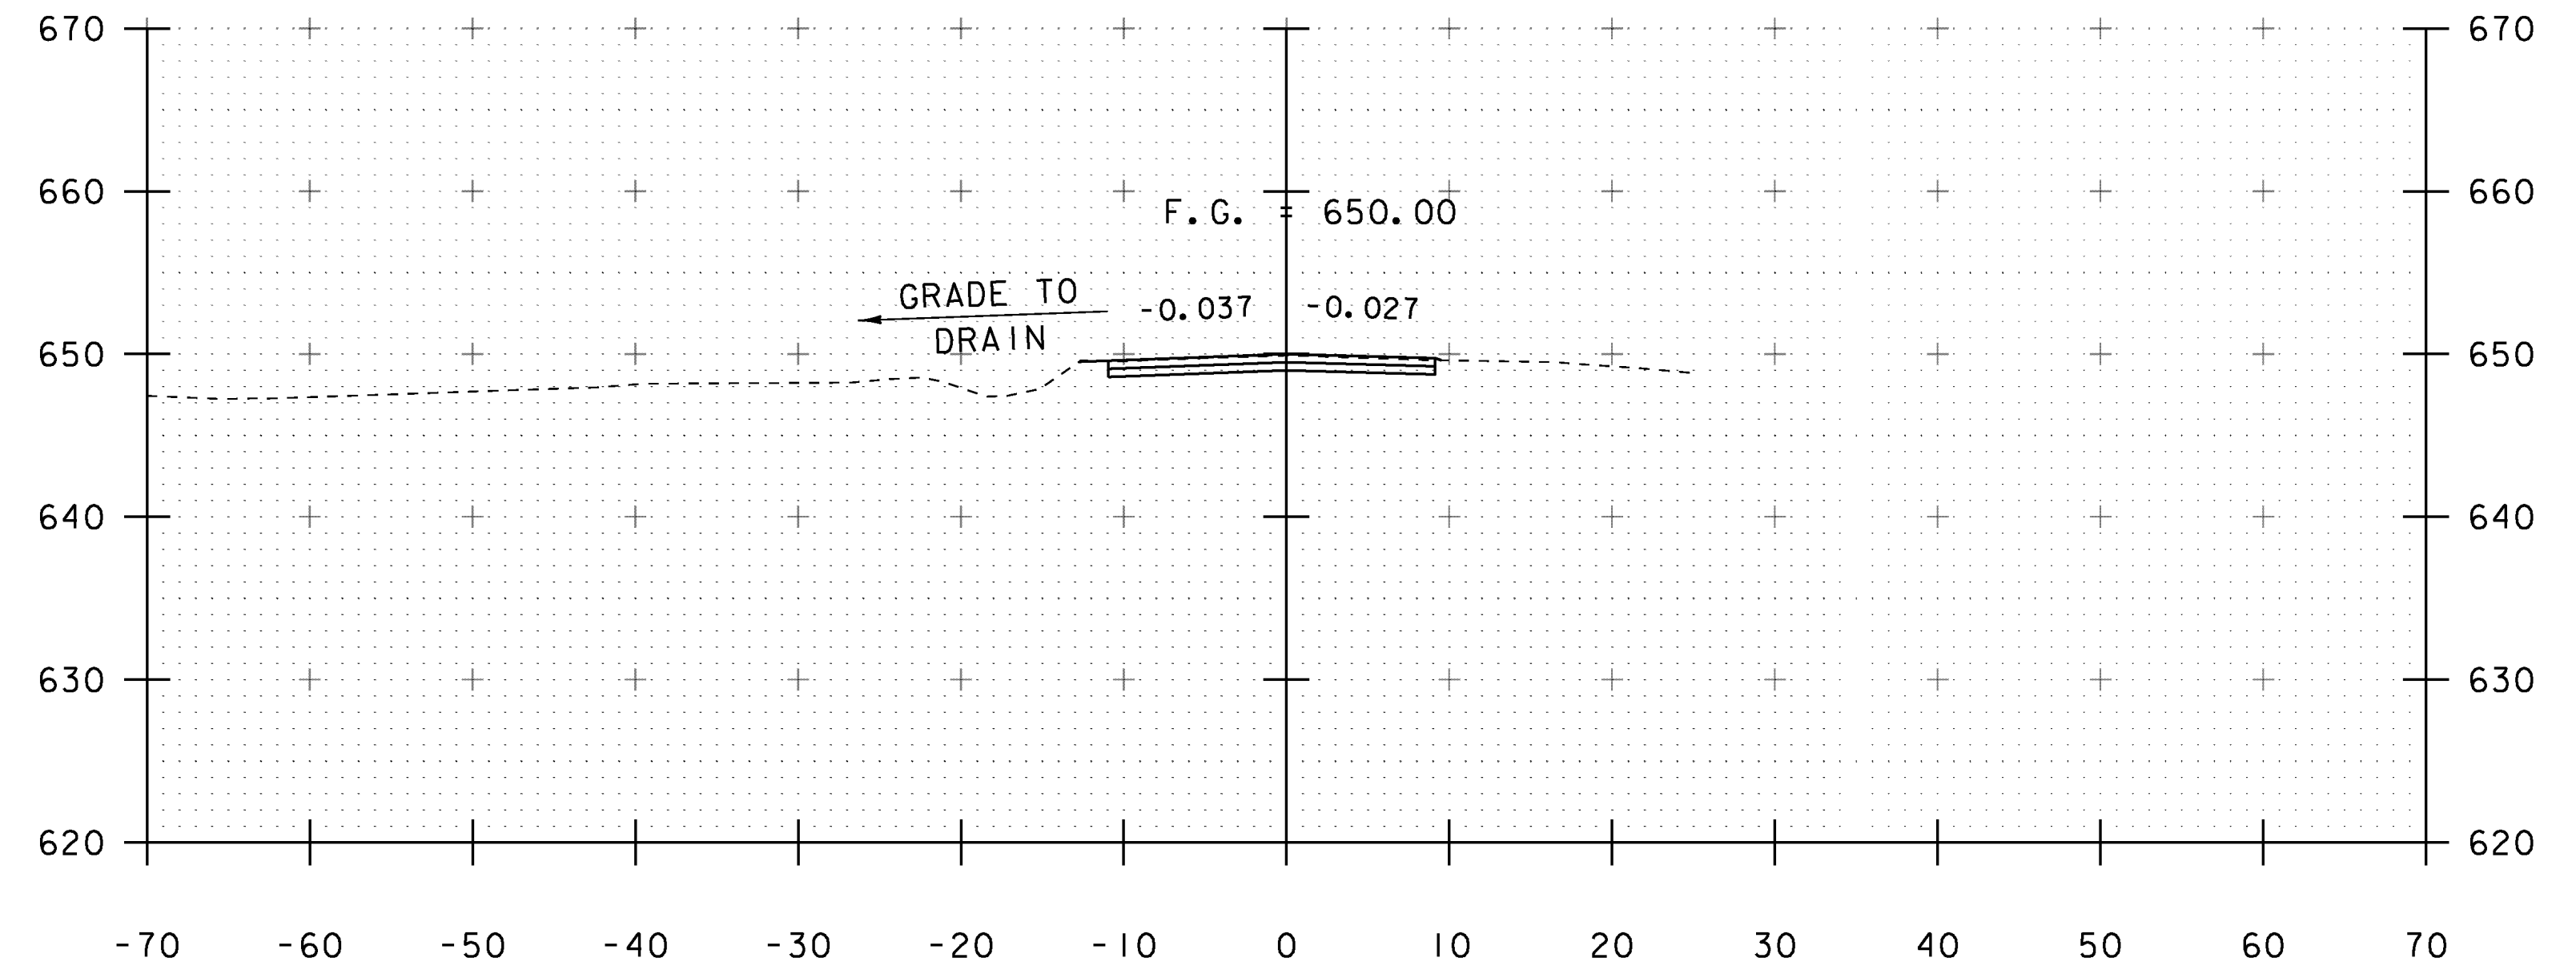

25+25

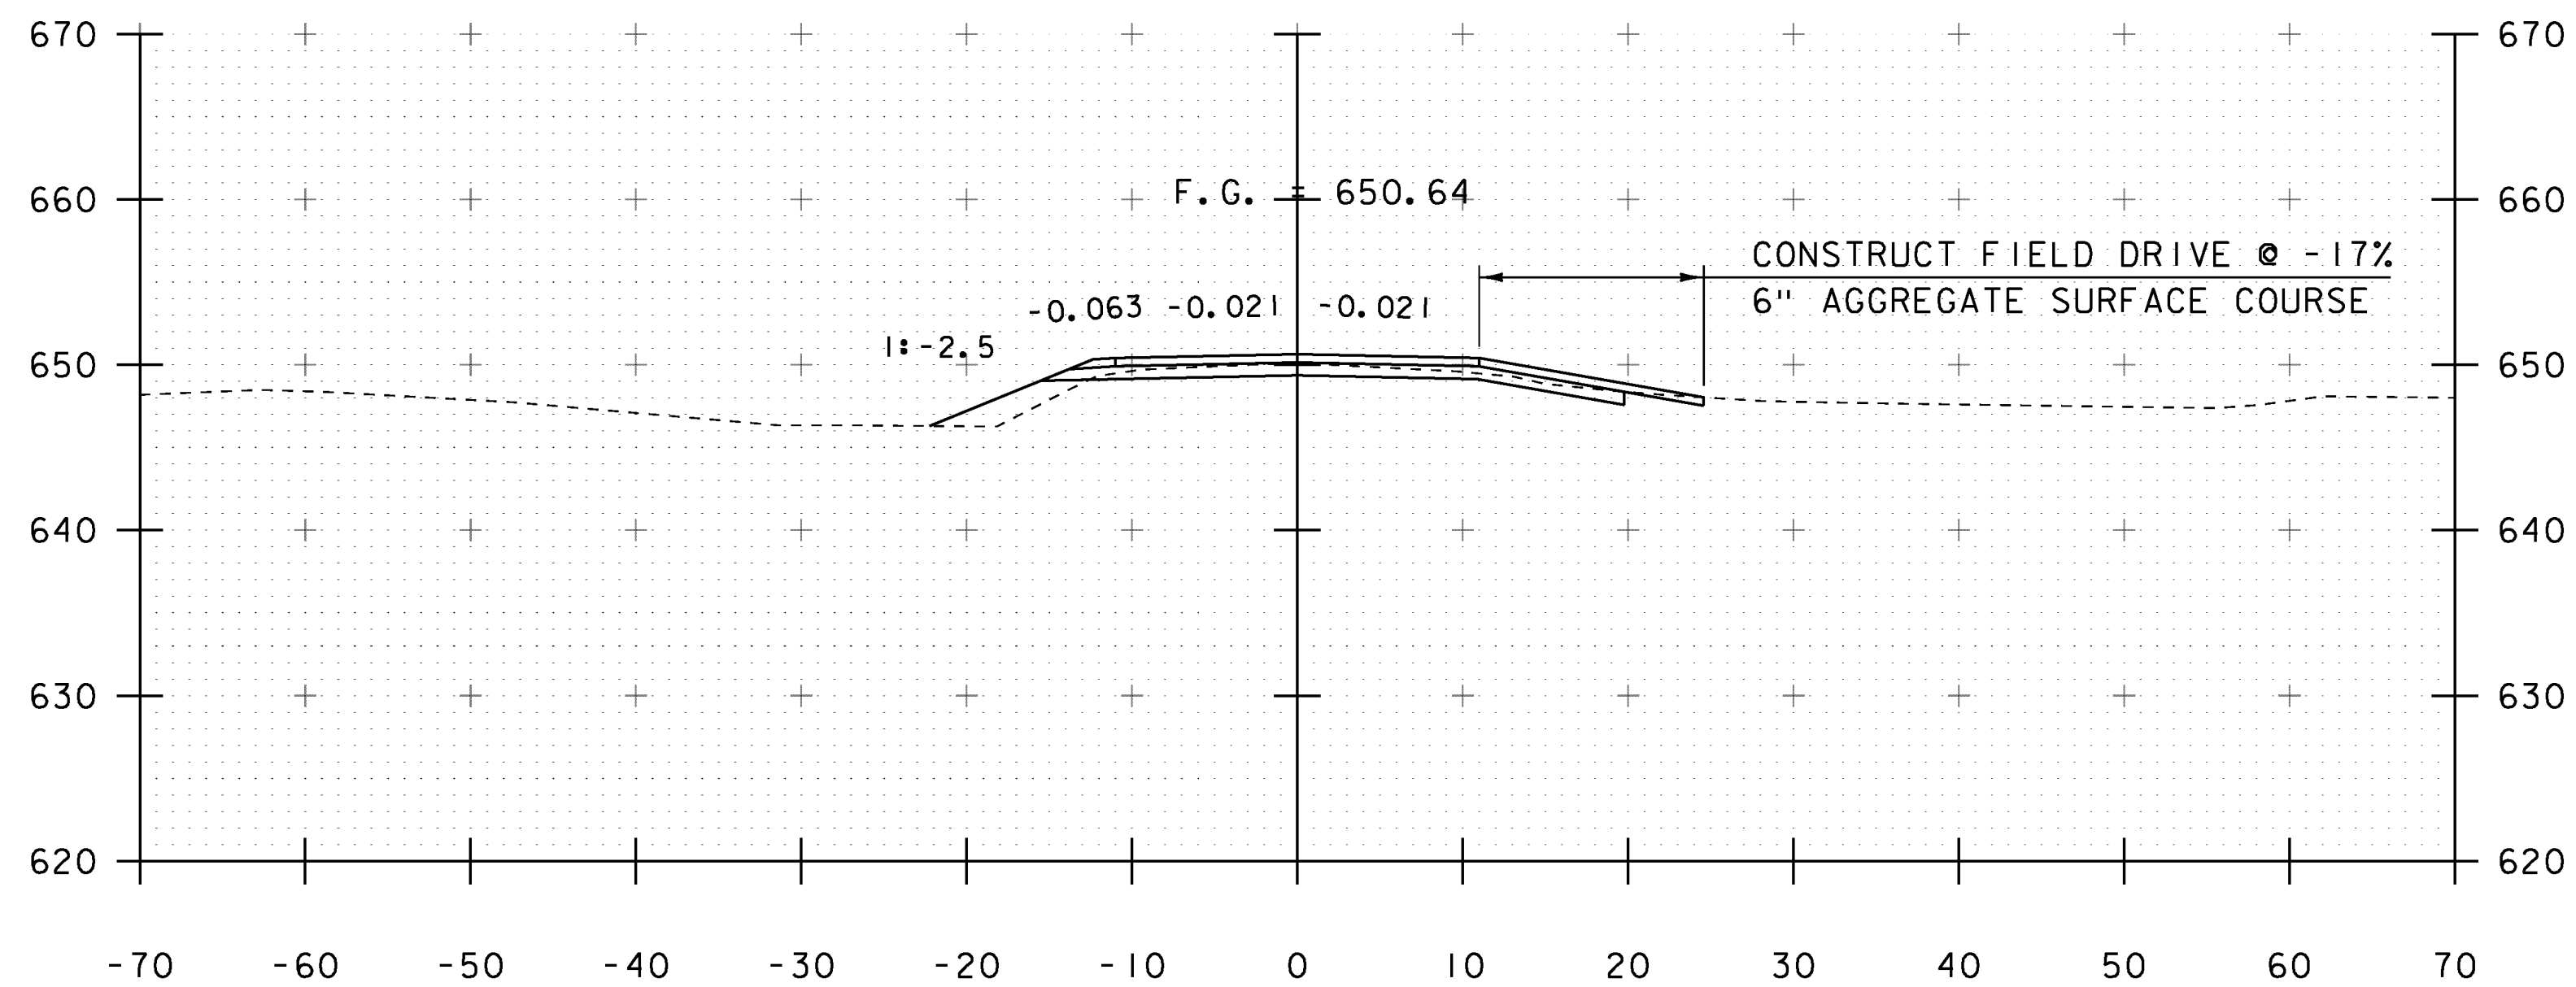

24+65

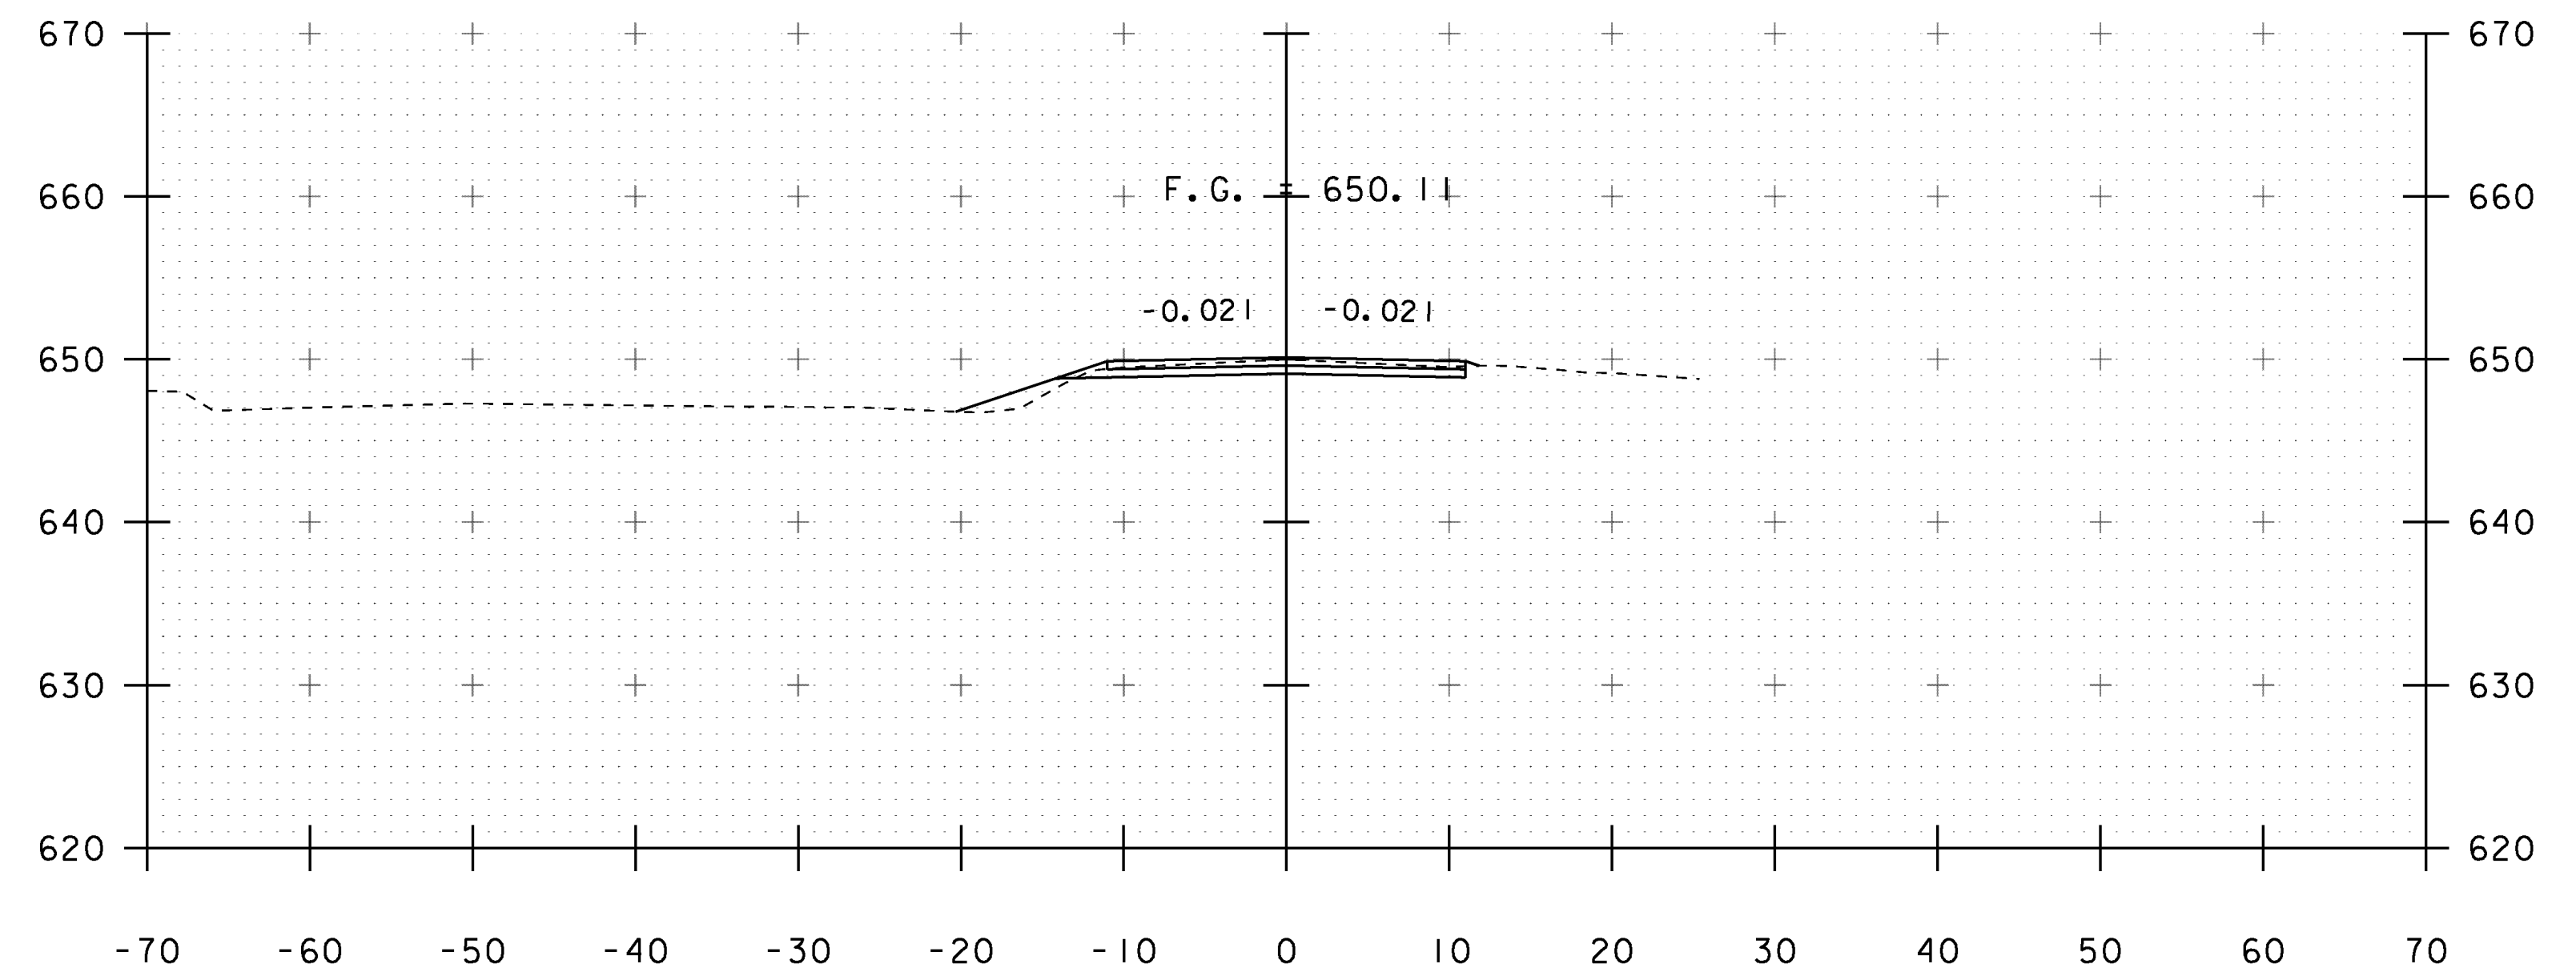

25+00

STA. 24+65 TO STA. 25+25

PROJECT NAME: CAMBRIDGE	PLOT DATE: 29-AUG-2014
PROJECT NUMBER: BRO 1448(39)	DRAWN BY: G. LAROCHE
FILE NAME: s12j166xs.dgn	CHECKED BY: J. SALVATORI
PROJECT LEADER: K. HIGGINS	SHEET 28 OF 34
DESIGNED BY: G. LAROCHE	MAINLINE SECTIONS 4