



25+50  
END APPROACH

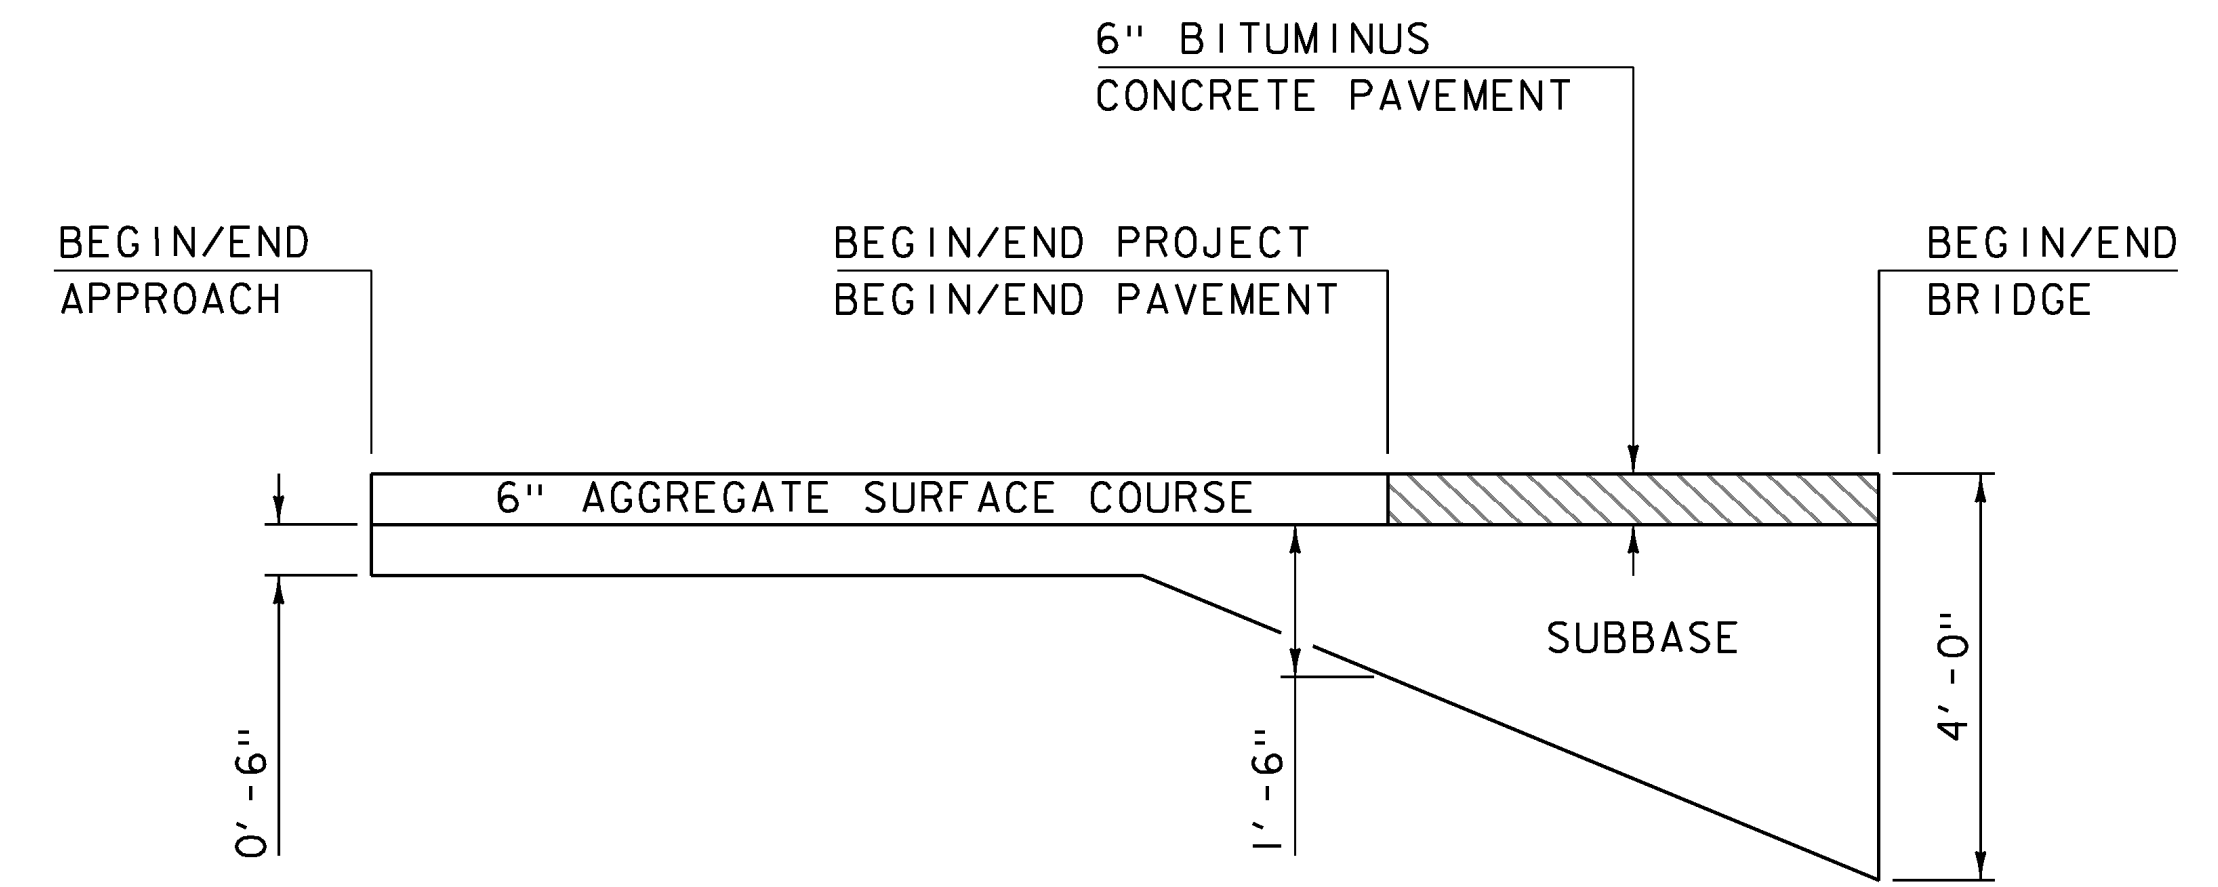


MATERIAL TRANSITION

NOT TO SCALE

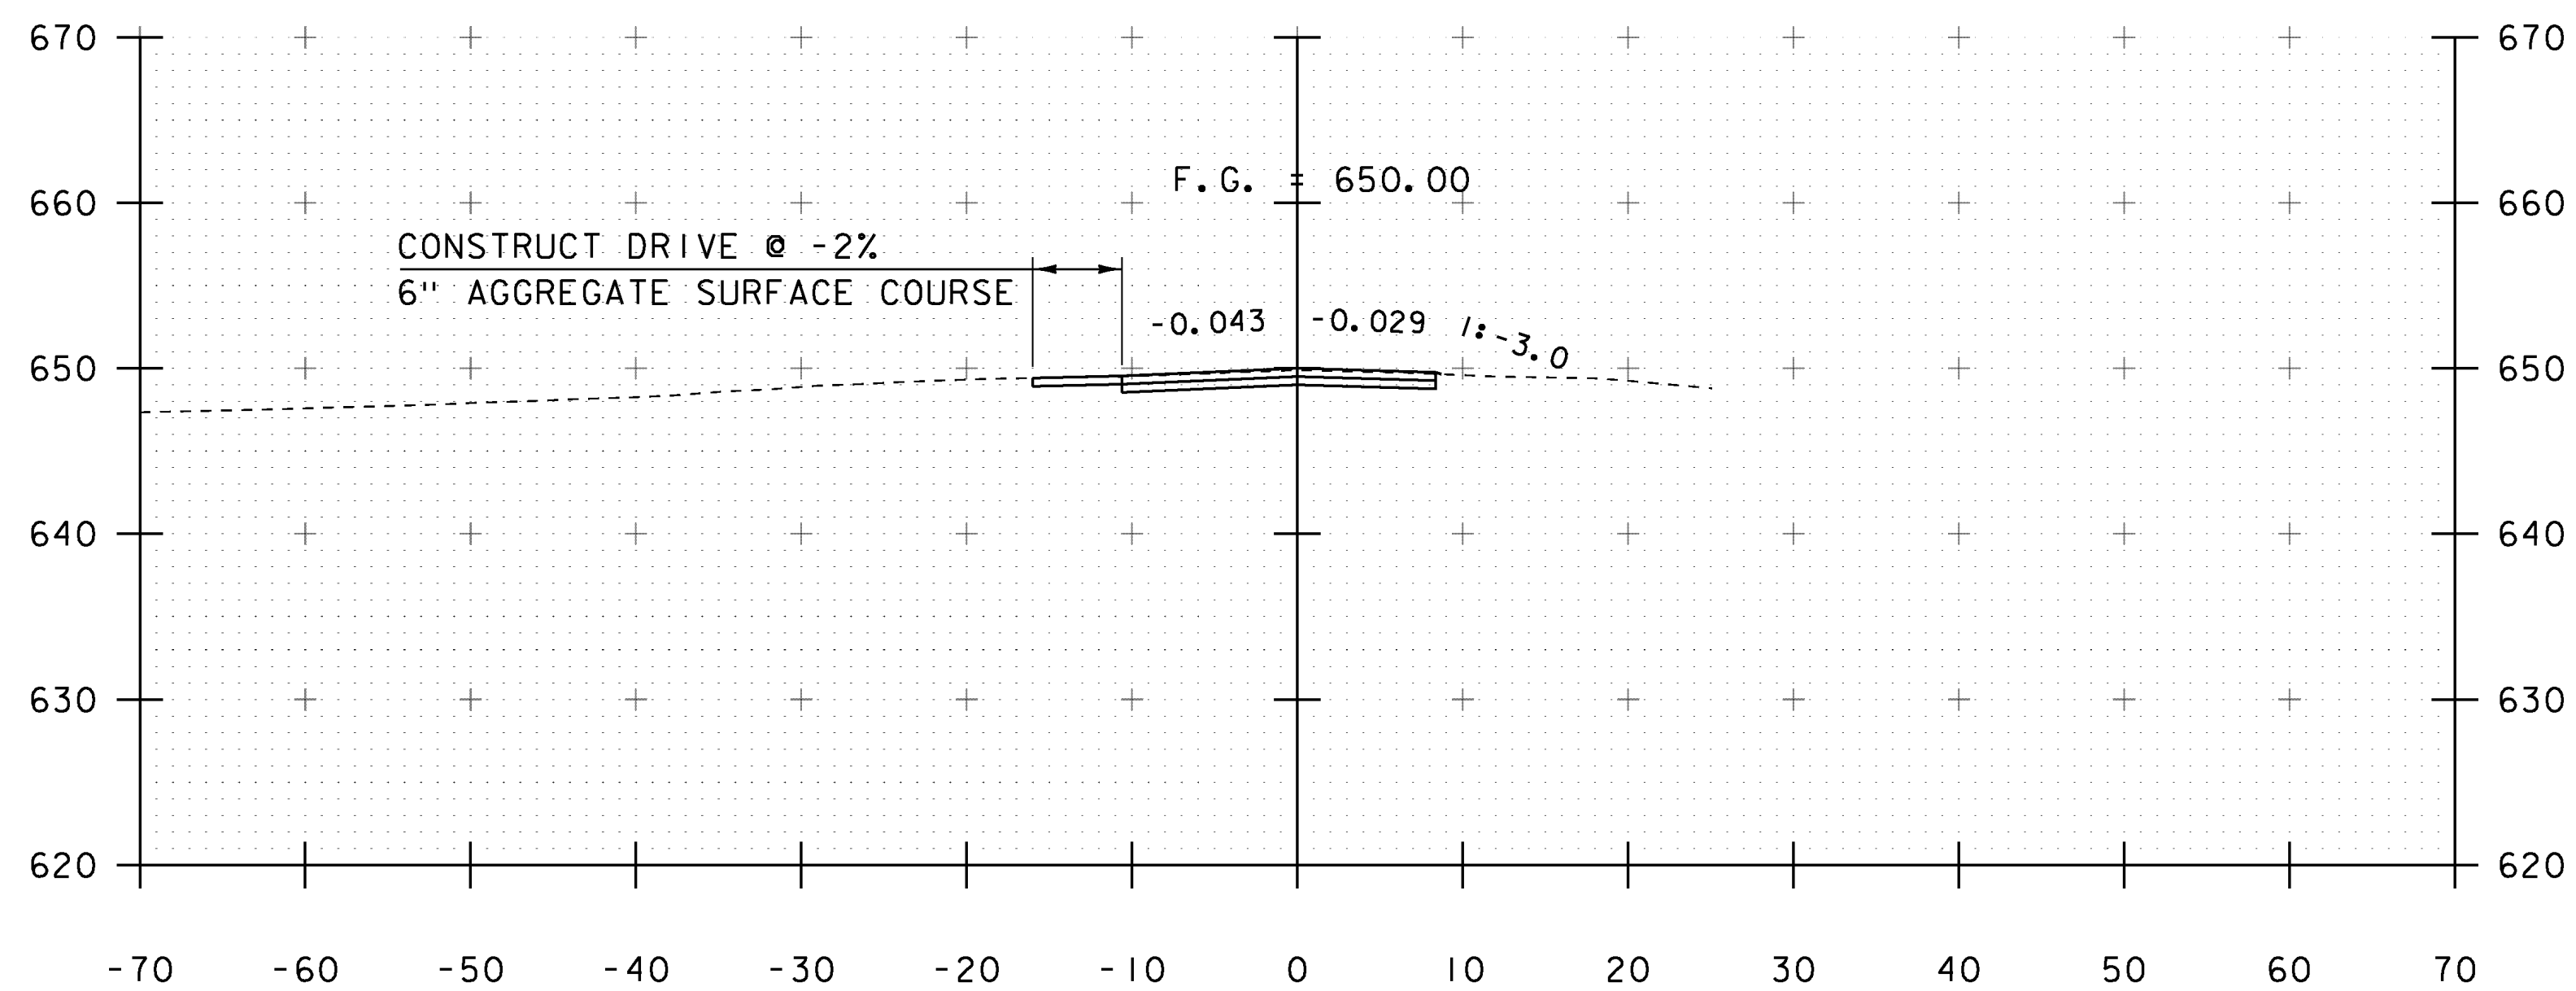

25+35

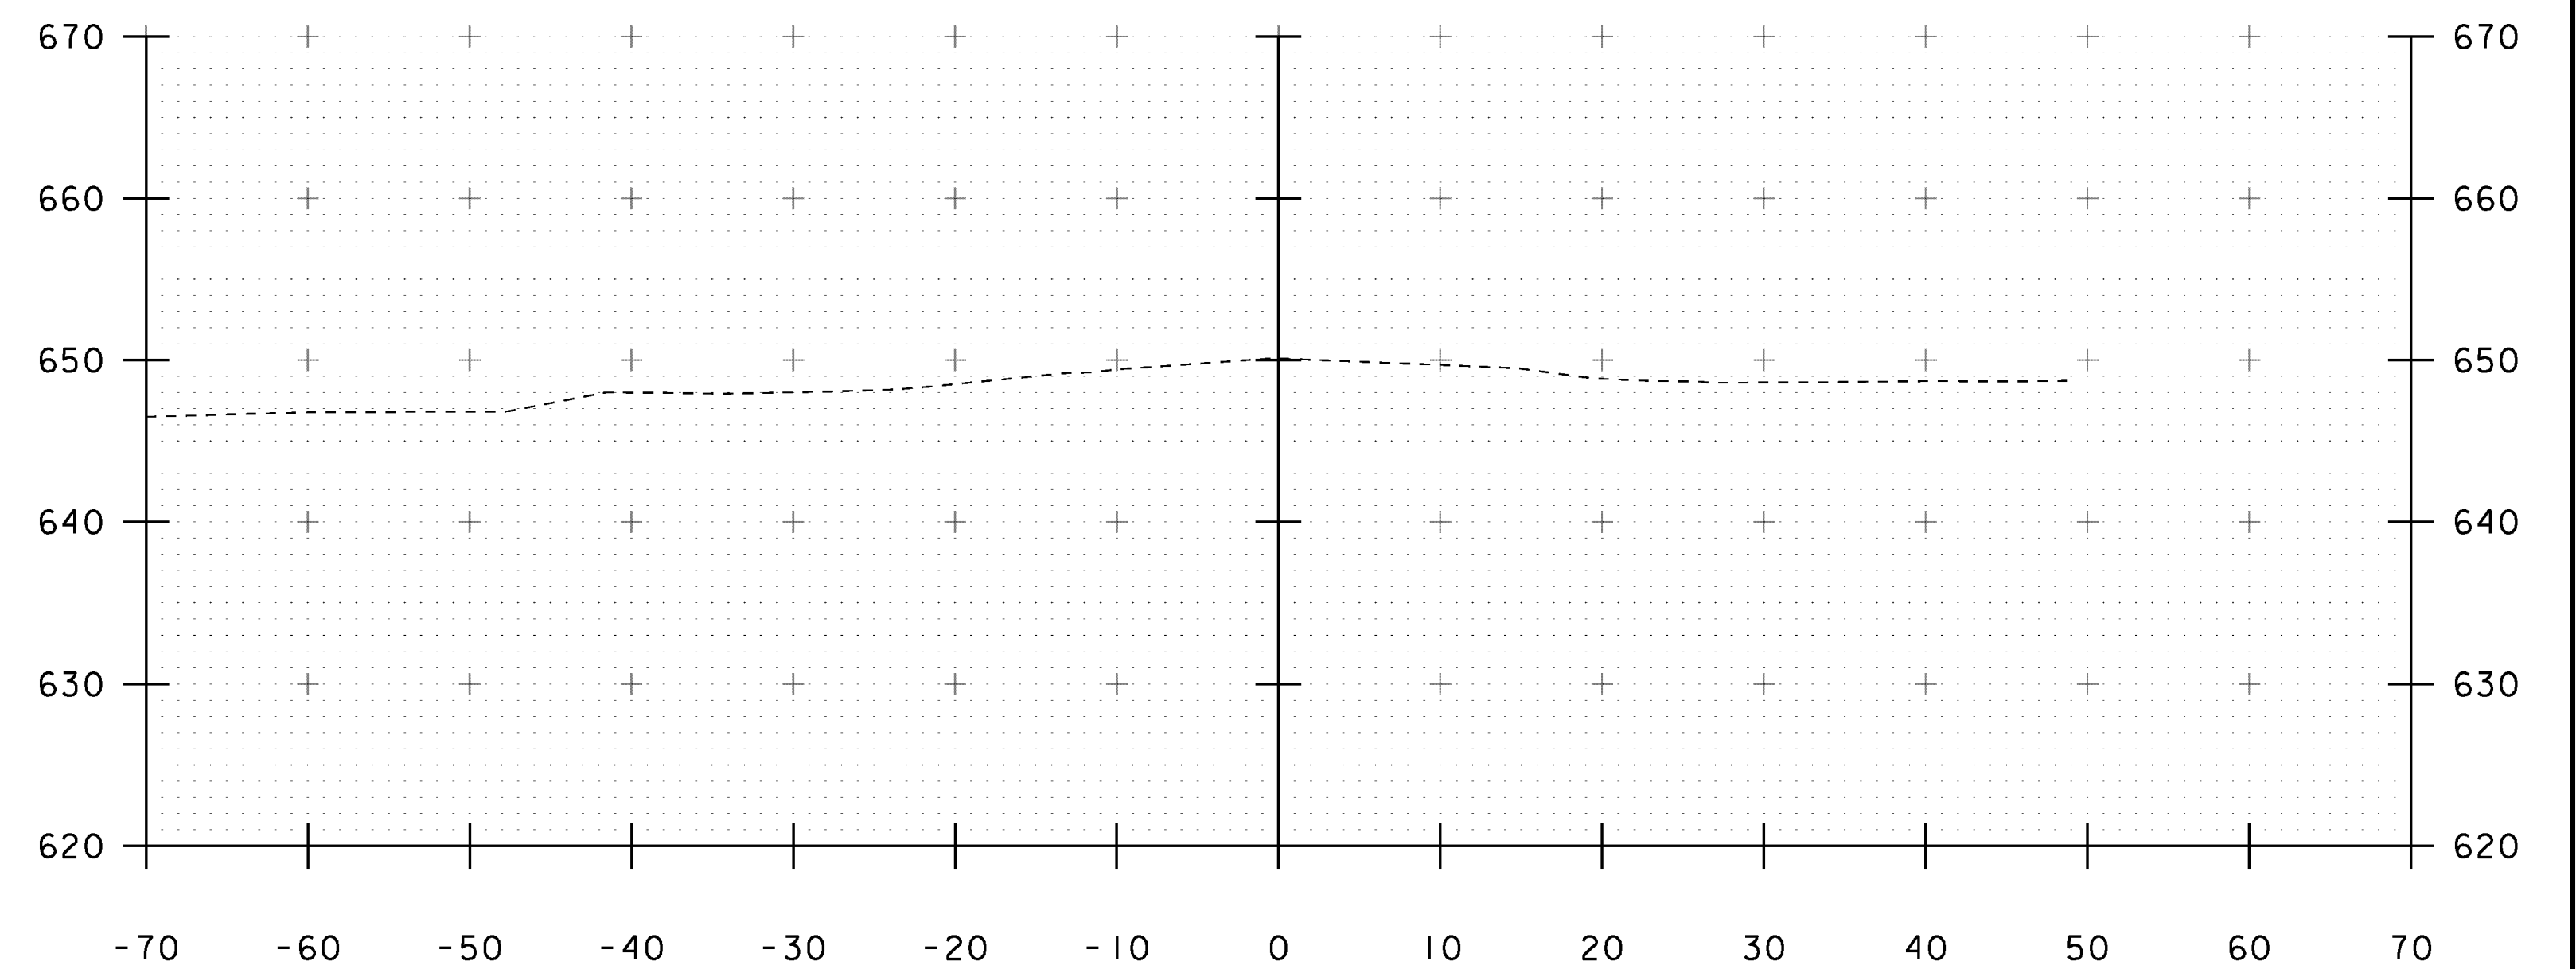

25+75

STA. 25+35 TO STA. 25+75

PROJECT NAME: CAMBRIDGE  
PROJECT NUMBER: BRO 1448(39)

FILE NAME: s12j166xs.dgn  
PROJECT LEADER: K. HIGGINS  
DESIGNED BY: G. LAROCHE  
MAINLINE SECTIONS 5

PLOT DATE: 29-AUG-2014  
DRAWN BY: G. LAROCHE  
CHECKED BY: J. SALVATORI  
SHEET 29 OF 34