




50+25

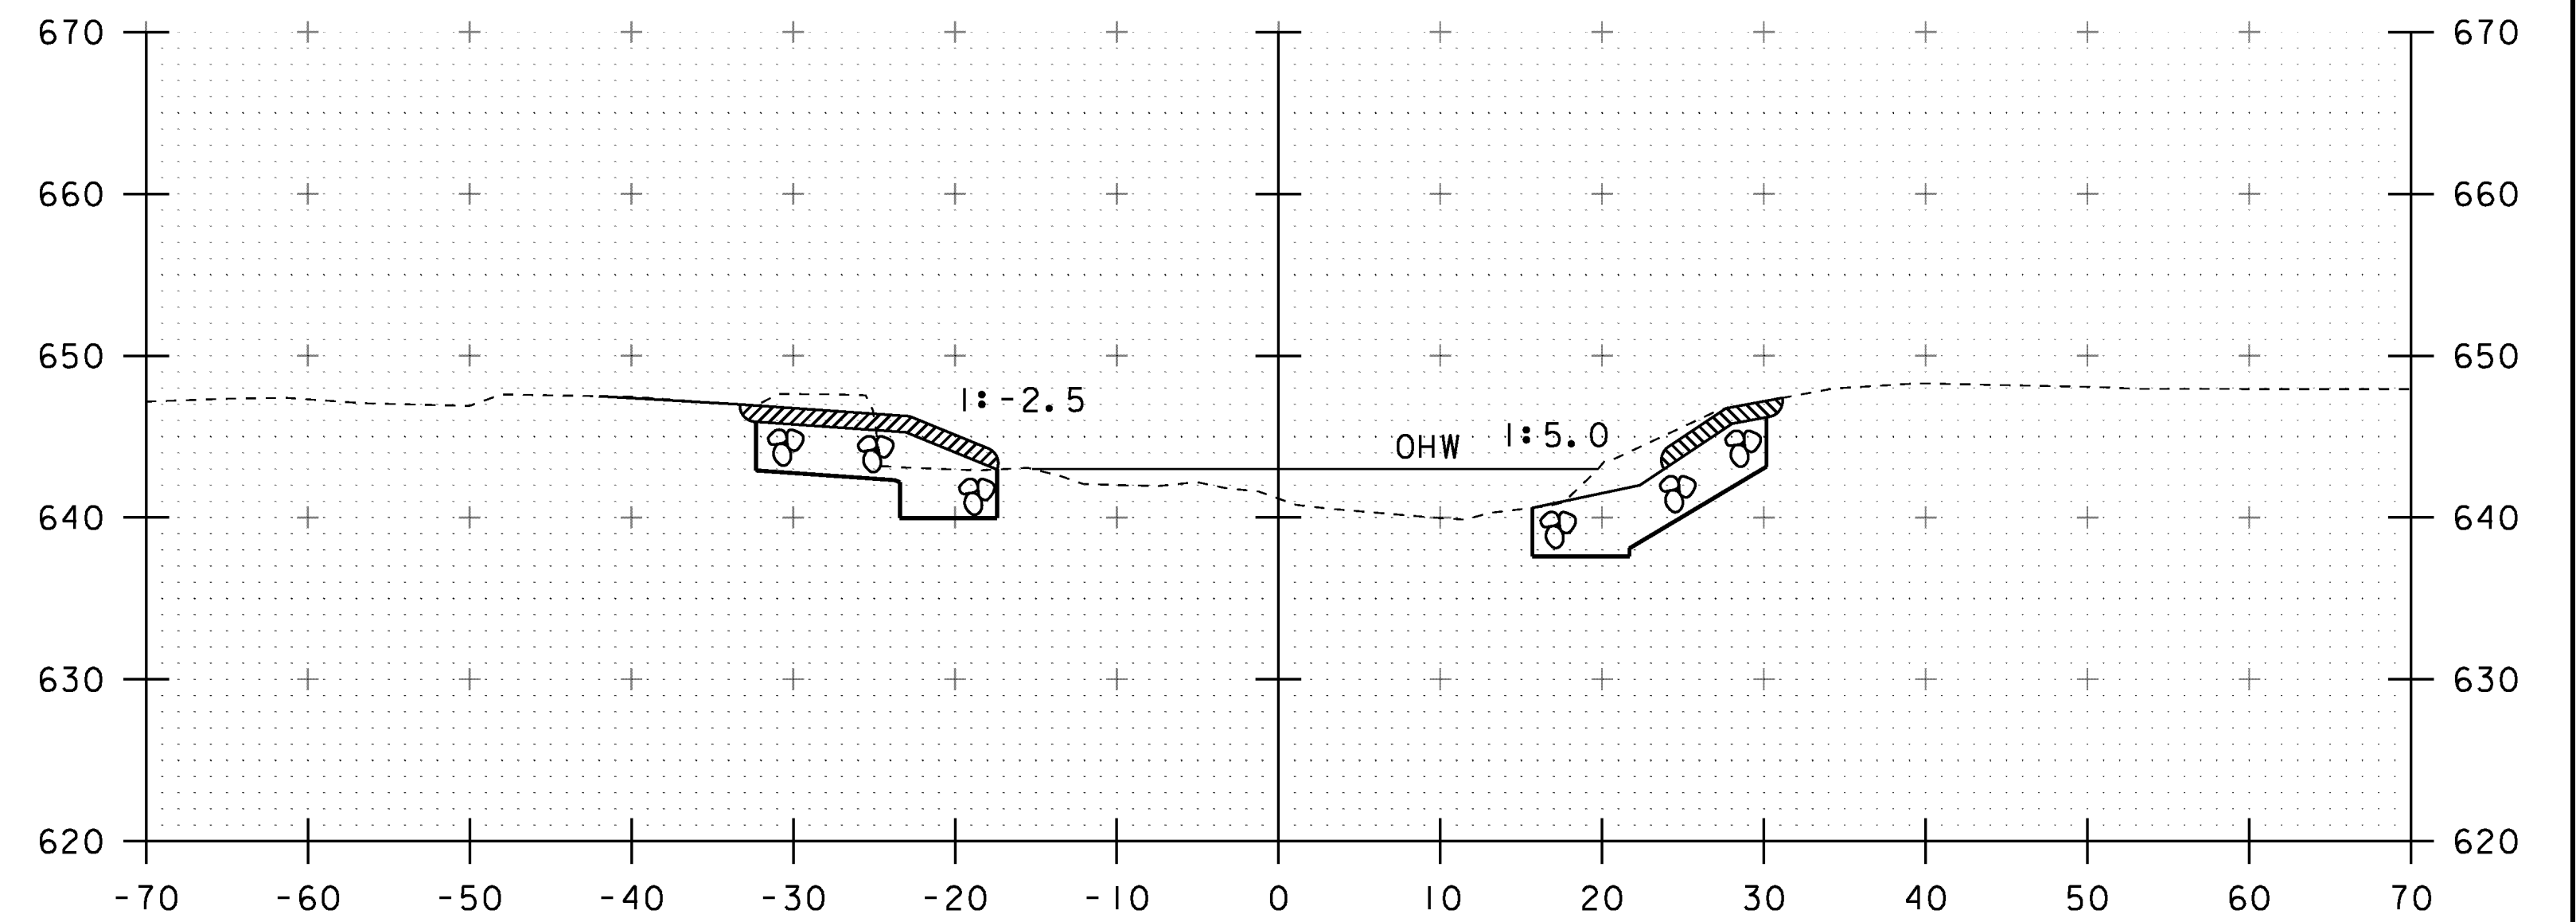

50+75

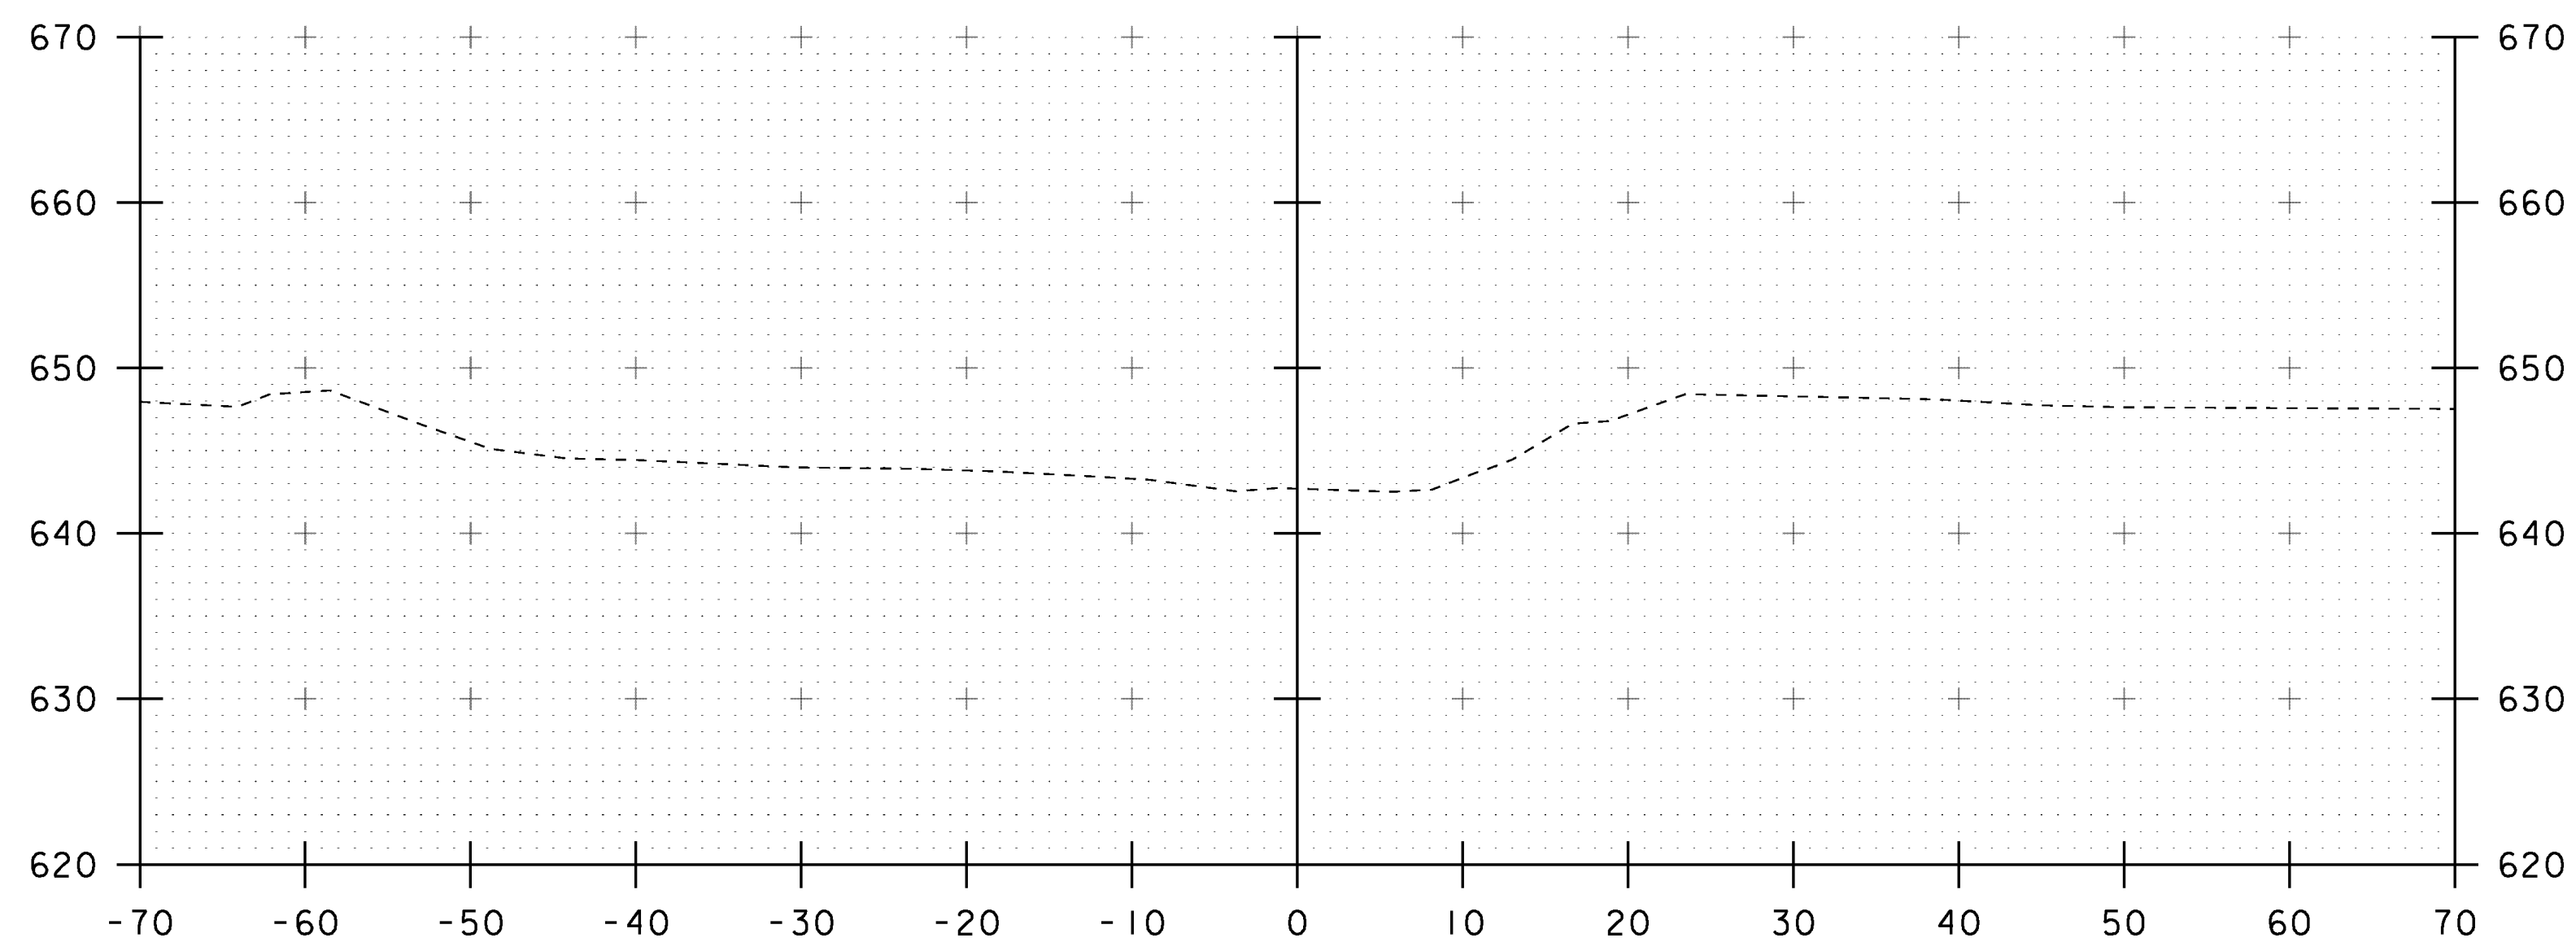

50+00

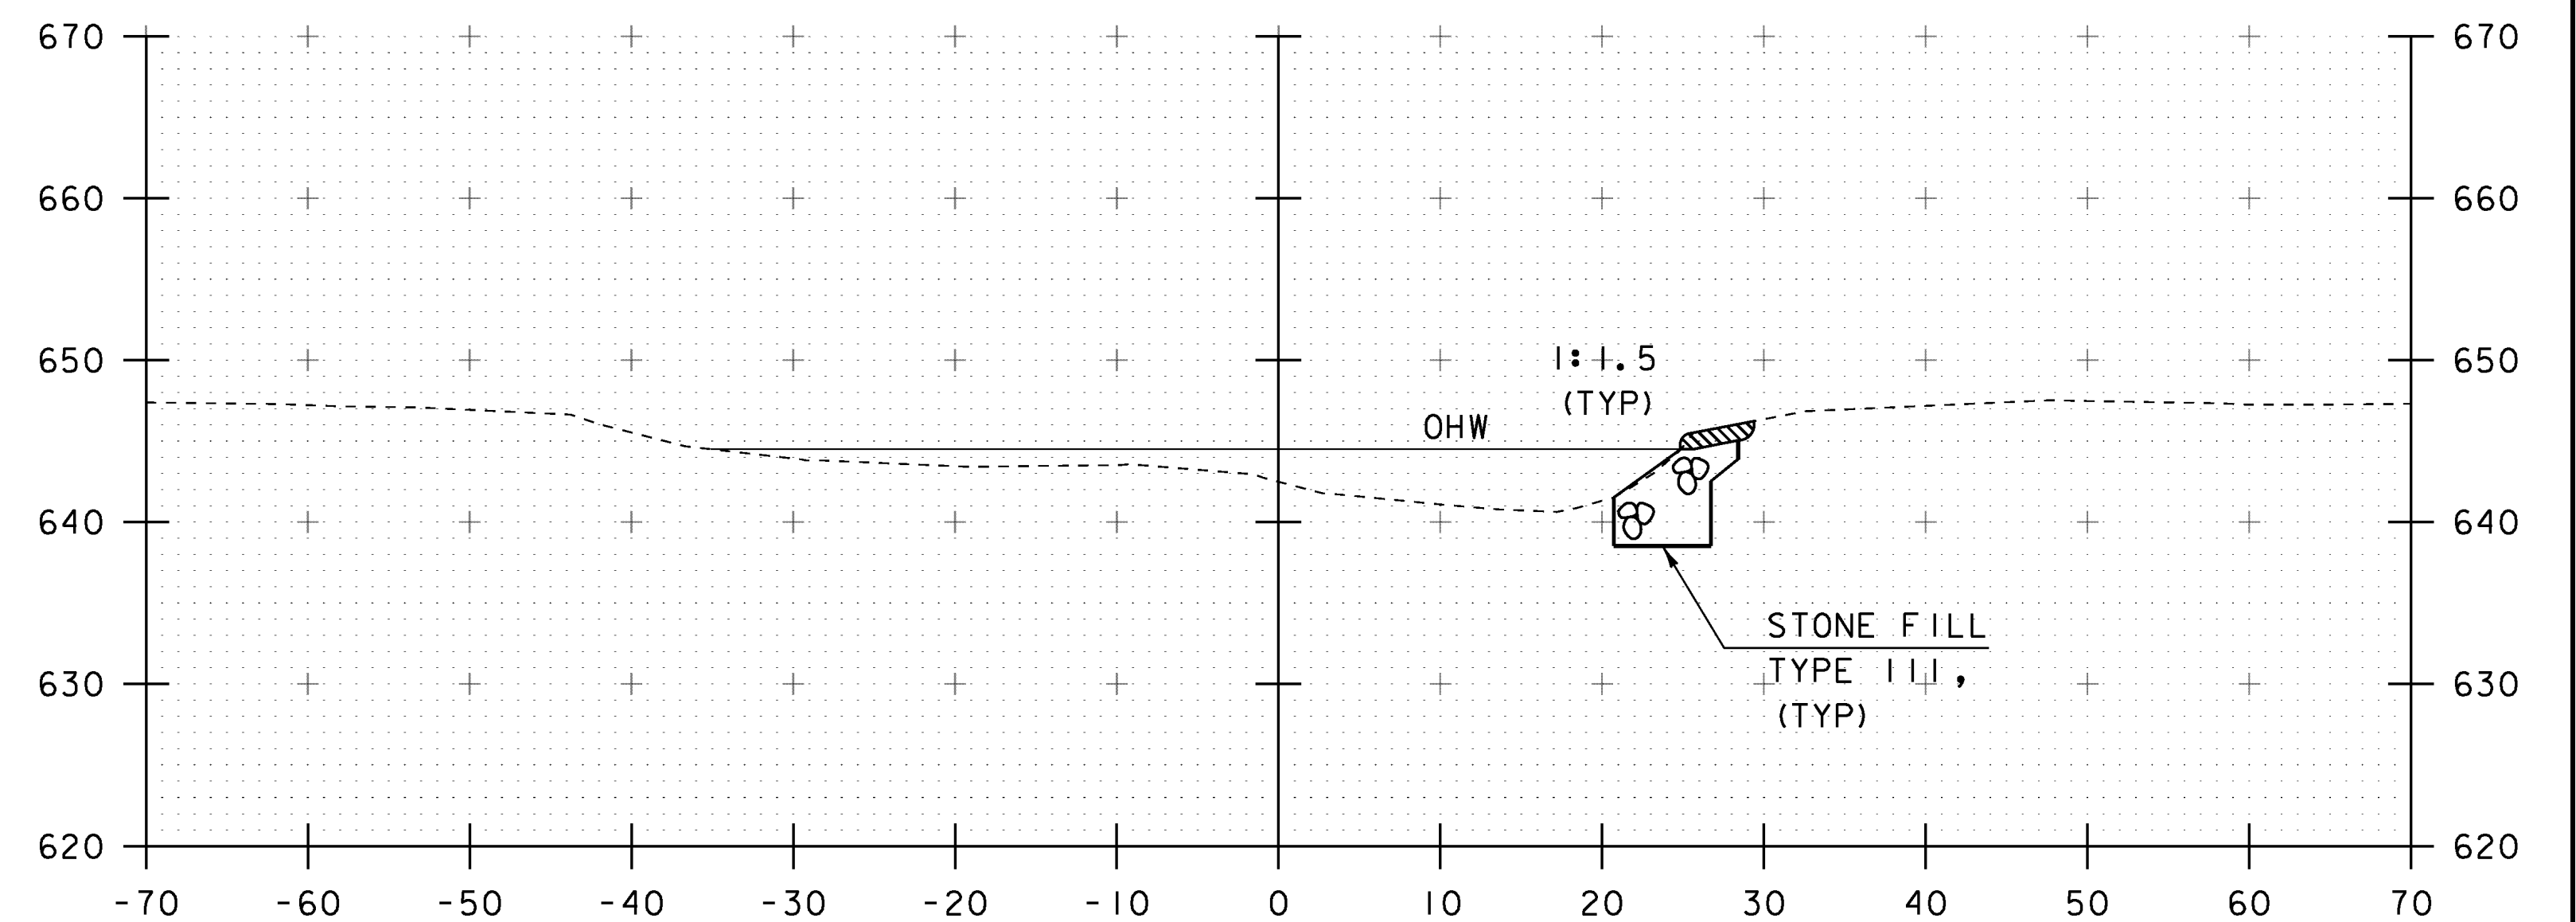

50+50

STA 50+64.10 LT (AB #1)  
 BEGIN UNCLASSIFIED CHANNEL EXCAVATION  
 BEGIN STONEFILL, TYPE III  
 BEGIN GEOTEXTILE UNDER STONE FILL  
 BEGIN GRUBBING MATERIAL

STA 50+45.00 RT (AB #2)  
 BEGIN UNCLASSIFIED CHANNEL EXCAVATION  
 BEGIN STONEFILL, TYPE III  
 BEGIN GEOTEXTILE UNDER STONE FILL  
 BEGIN GRUBBING MATERIAL

STA. 50+00 TO STA. 50+75

|                              |                          |
|------------------------------|--------------------------|
| PROJECT NAME: CAMBRIDGE      |                          |
| PROJECT NUMBER: BRO 1448(39) |                          |
| FILE NAME: s12j166xs.dgn     | PLOT DATE: 29-AUG-2014   |
| PROJECT LEADER: K. HIGGINS   | DRAWN BY: G. LAROCHE     |
| DESIGNED BY: G. LAROCHE      | CHECKED BY: J. SALVATORI |
| CHANNEL SECTIONS 1           | SHEET 30 OF 34           |