




51+25

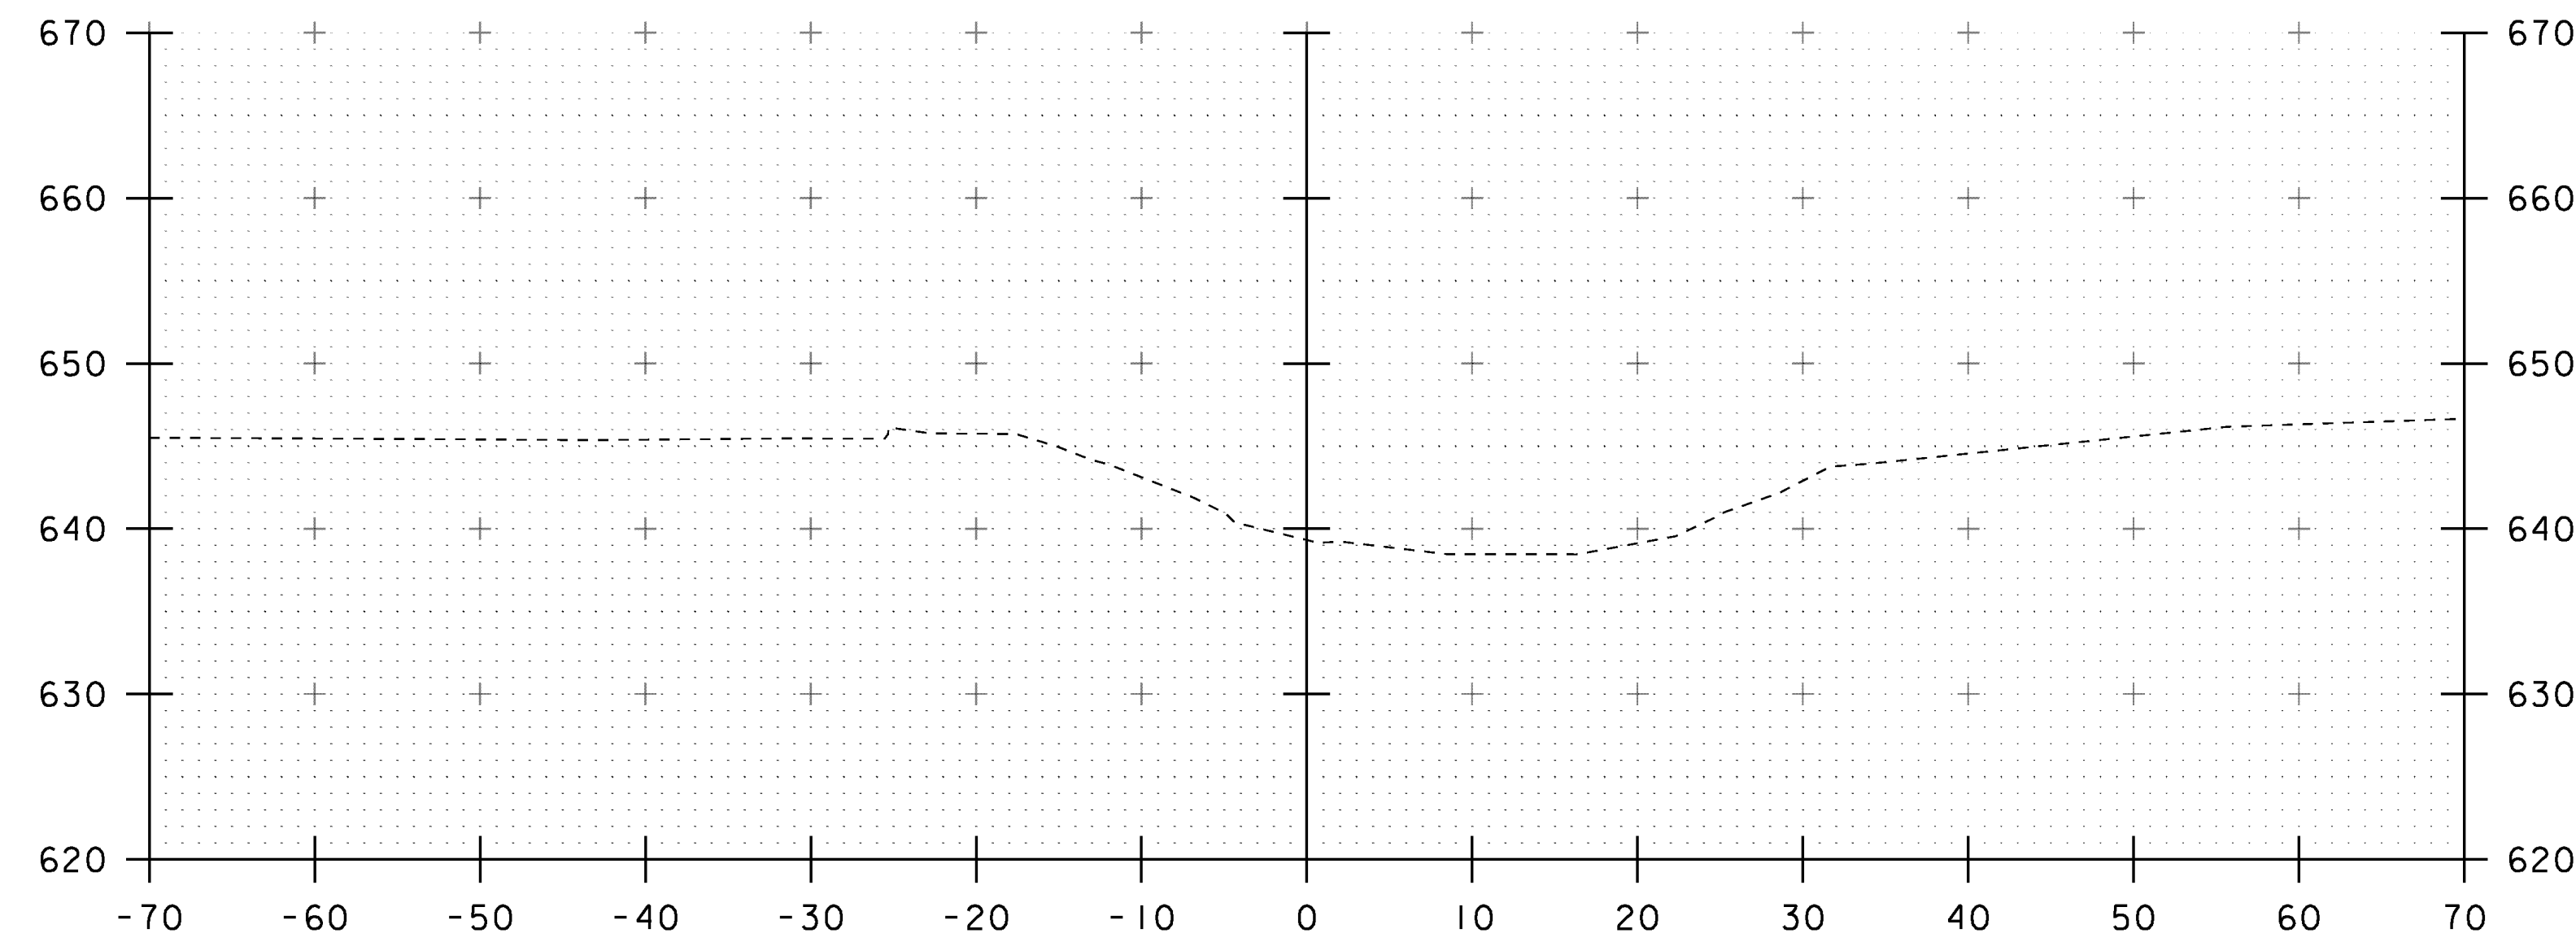

51+75

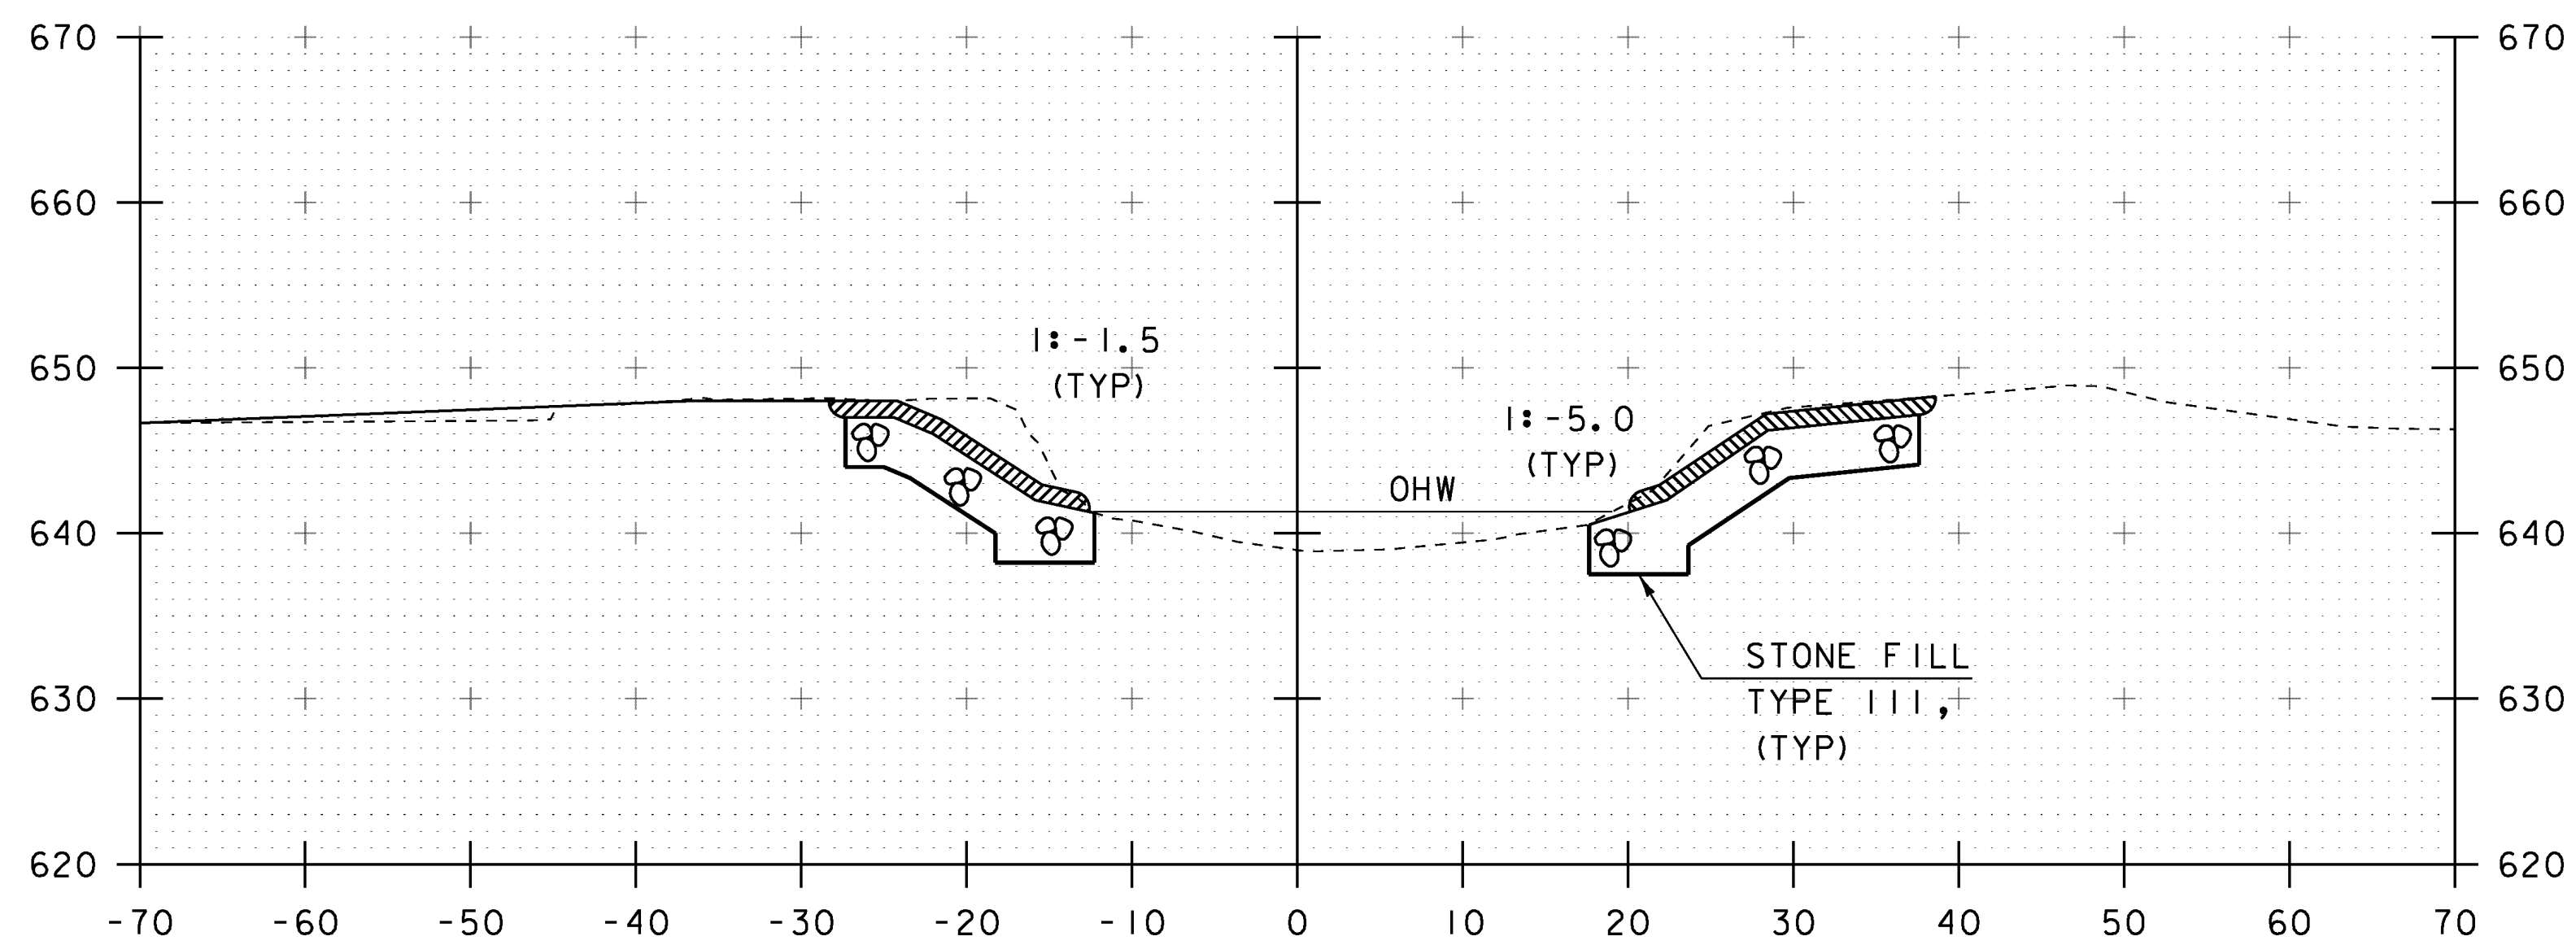

51+20

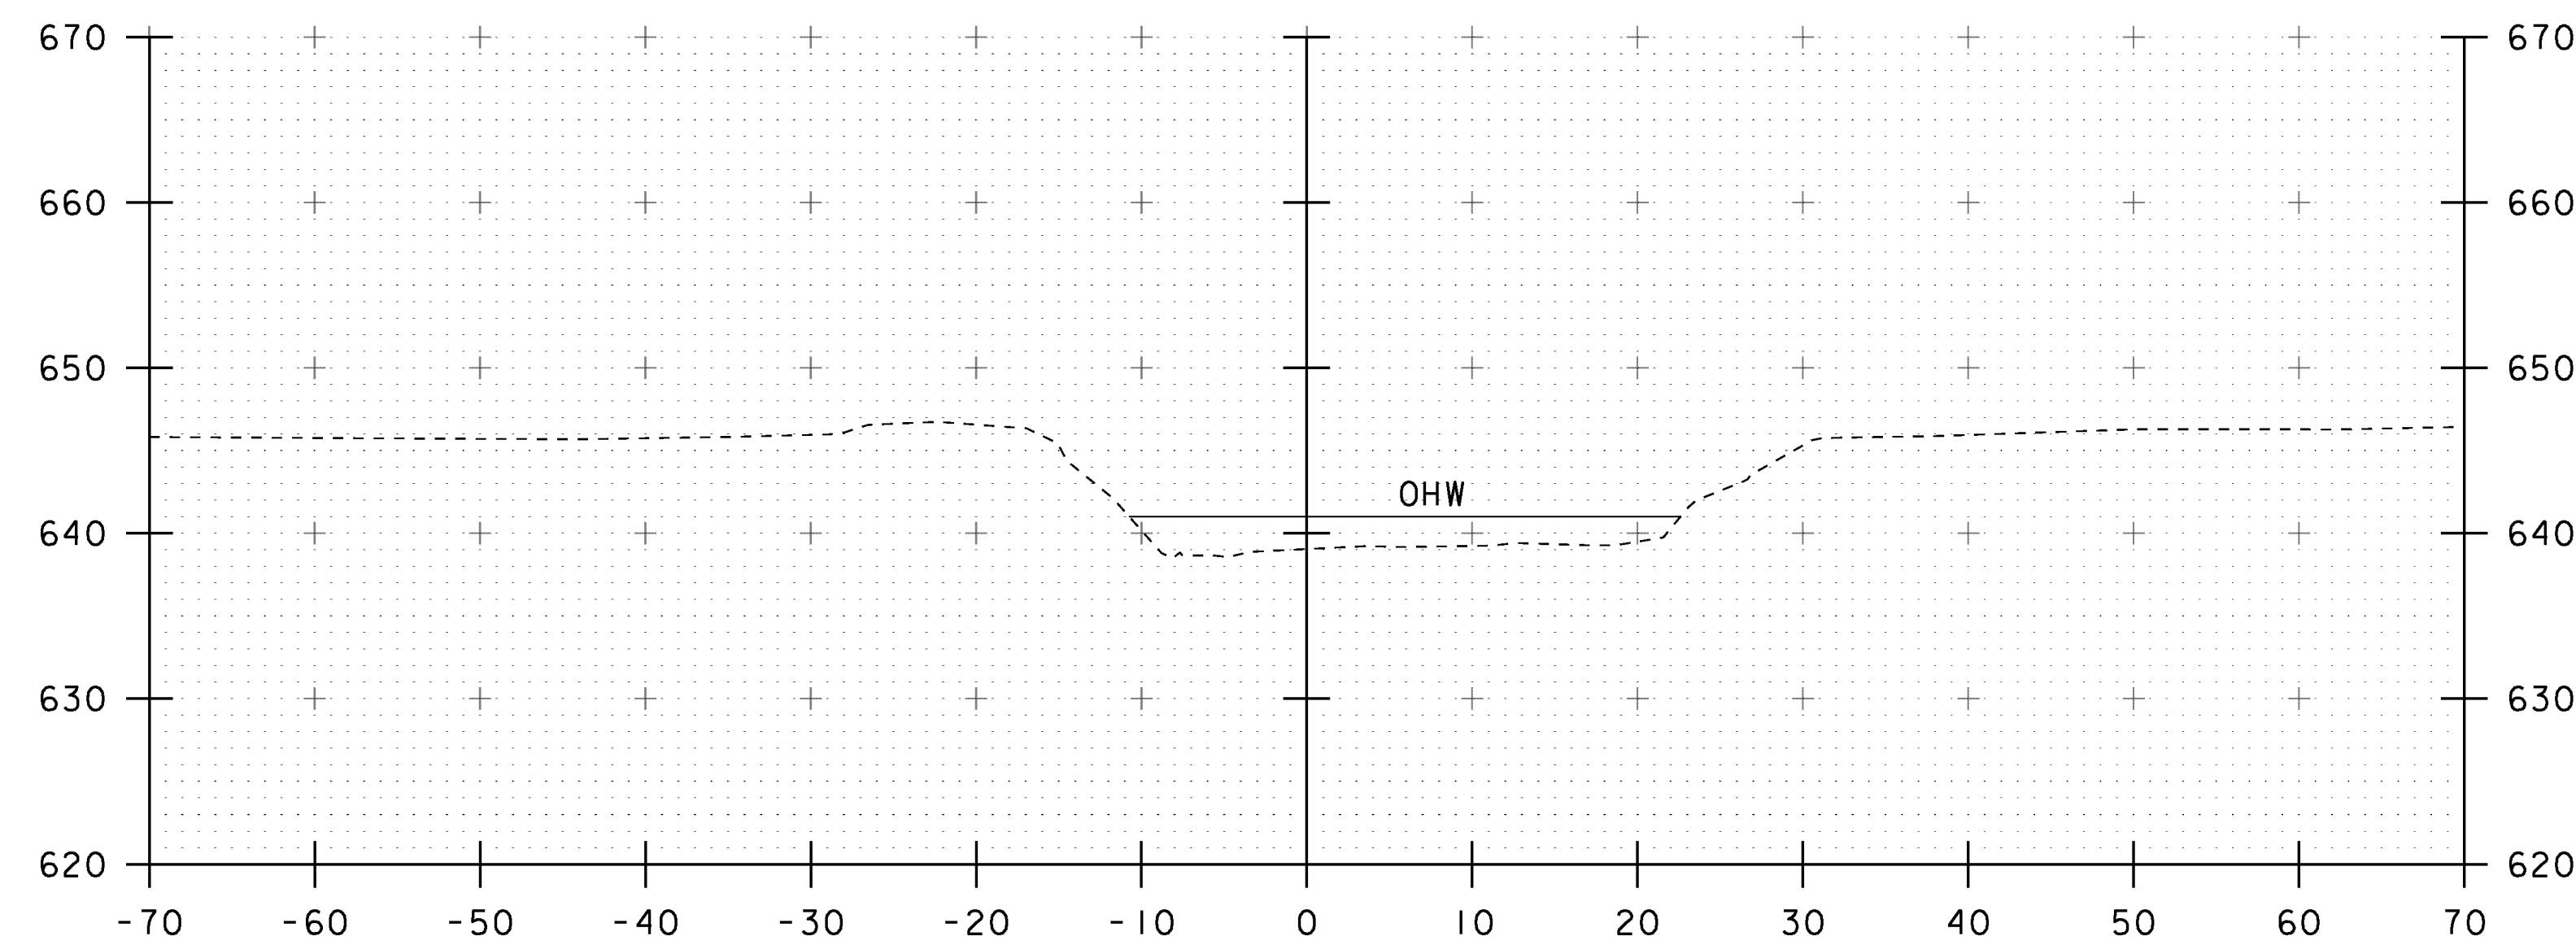

51+50

STA 51+30.00 LT (AB #1)  
 END UNCLASSIFIED CHANNEL EXCAVATION  
 END STONEFILL, TYPE III  
 END GEOTEXTILE UNDER STONE FILL  
 END GRUBBING MATERIAL

STA 51+35.00 RT (AB #2)  
 END UNCLASSIFIED CHANNEL EXCAVATION  
 END STONEFILL, TYPE III  
 END GEOTEXTILE UNDER STONE FILL  
 END GRUBBING MATERIAL

STA. 51+20 TO STA. 51+75

PROJECT NAME: CAMBRIDGE	
PROJECT NUMBER: BRO 1448(39)	
FILE NAME: s12j166xs.dgn	PLOT DATE: 29-AUG-2014
PROJECT LEADER: K. HIGGINS	DRAWN BY: G. LAROCHE
DESIGNED BY: G. LAROCHE	CHECKED BY: J. SALVATORI
CHANNEL SECTIONS 3	SHEET 32 OF 34