


* RADIAL DIMENSIONS
 ** 3" TYPE IVS (TWO 1 1/2" LIFTS)

BRIDGE TYPICAL SECTION

SCALE 3/8" = 1'-0"


TYPICAL SECTION GENERAL NOTES:

1. EMULSIFIED ASPHALT SHALL BE APPLIED ON EXISTING PAVEMENT SURFACES, BETWEEN ALL COURSES OF PAVEMENT AND ON COLD PLANED SURFACES, AT THE RATE OF 0.025 GAL/SY OR AS DIRECTED BY THE ENGINEER. PAYMENT WILL BE MADE UNDER CONTRACT ITEM 900.683 SPECIAL PROVISION (EMULSIFIED ASPHALT) (RS-1H OR CRS 1-H).
2. TEMPORARY EROSION MATTING SHALL BE INSTALLED ON ALL SLOPES BETWEEN 1:3 AND 1:1.6, TO STABILIZE THE SLOPE. SLOPES 1:1.5 SHALL USE TYPE III STONE SLOPE STABILIZATION PER DETAIL ON THIS SHEET.
3. GRASS GROWING ADJACENT TO PAVEMENT OR THROUGH CRACKS IN THE PAVEMENT WHICH MAY HAMPER THE PLACEMENT OF NEW BITUMINOUS CONCRETE SHALL BE REMOVED BY THE CONTRACTOR AS DIRECTED BY THE ENGINEER. PAYMENT FOR THIS WORK WILL NOT BE MADE DIRECTLY, BUT WILL BE CONSIDERED INCIDENTAL TO ITEM 900.680 SPECIAL PROVISION (BITUMINOUS CONCRETE PAVEMENT, SMALL QUANTITY)
4. EXISTING SHOULDER MATERIAL DEEMED UNSUITABLE BY THE ENGINEER SHALL BE EXCAVATED TO A DEPTH OF 3" OR AS DIRECTED BY THE ENGINEER AND PAID FOR AS ITEM 203.15 COMMON EXCAVATION. EXCAVATED SHOULDER MATERIAL SHALL BE REPLACED WITH ITEM 402.10 AGGREGATE SHOULDERS, IN PLACE.
5. FOR PG BINDER REQUIREMENTS, SEE SPECIAL PROVISION (BITUMINOUS CONCRETE PAVEMENT, SMALL QUANTITY).

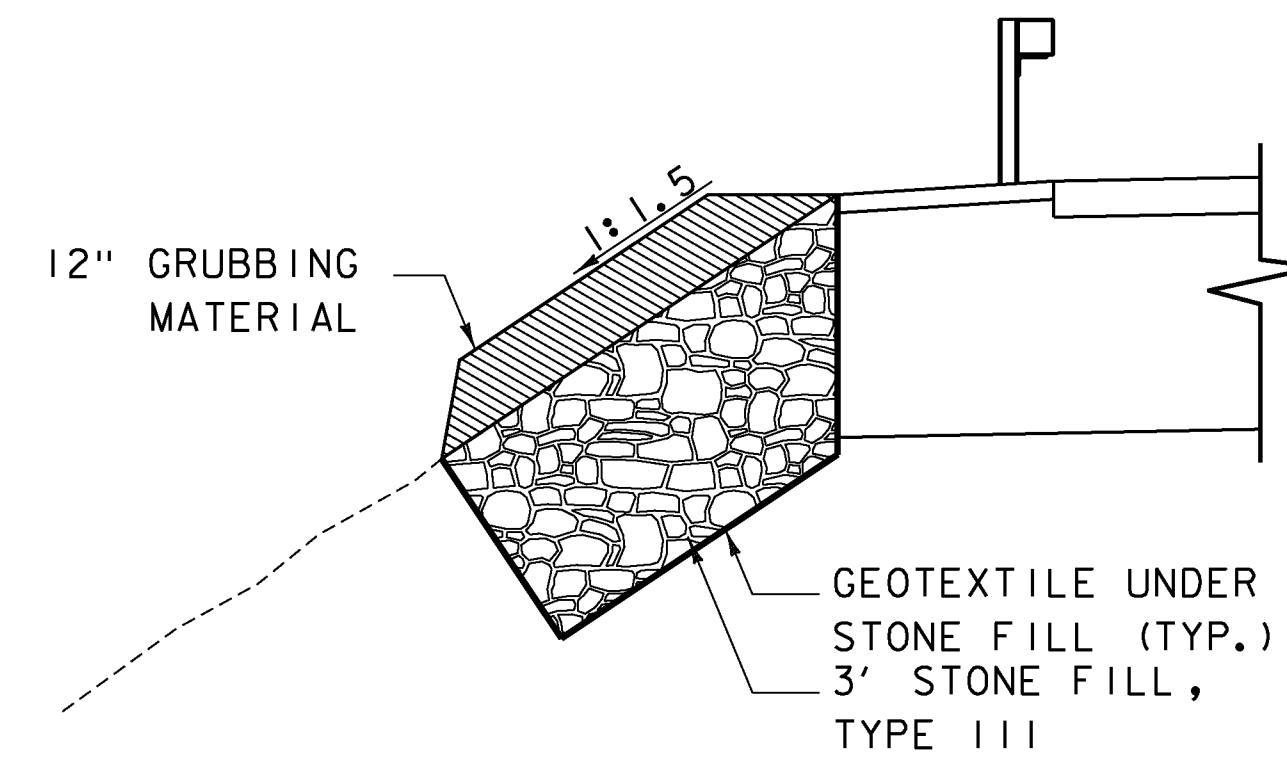

STONE FILL DETAIL

SCALE 3/8" = 1'-0"

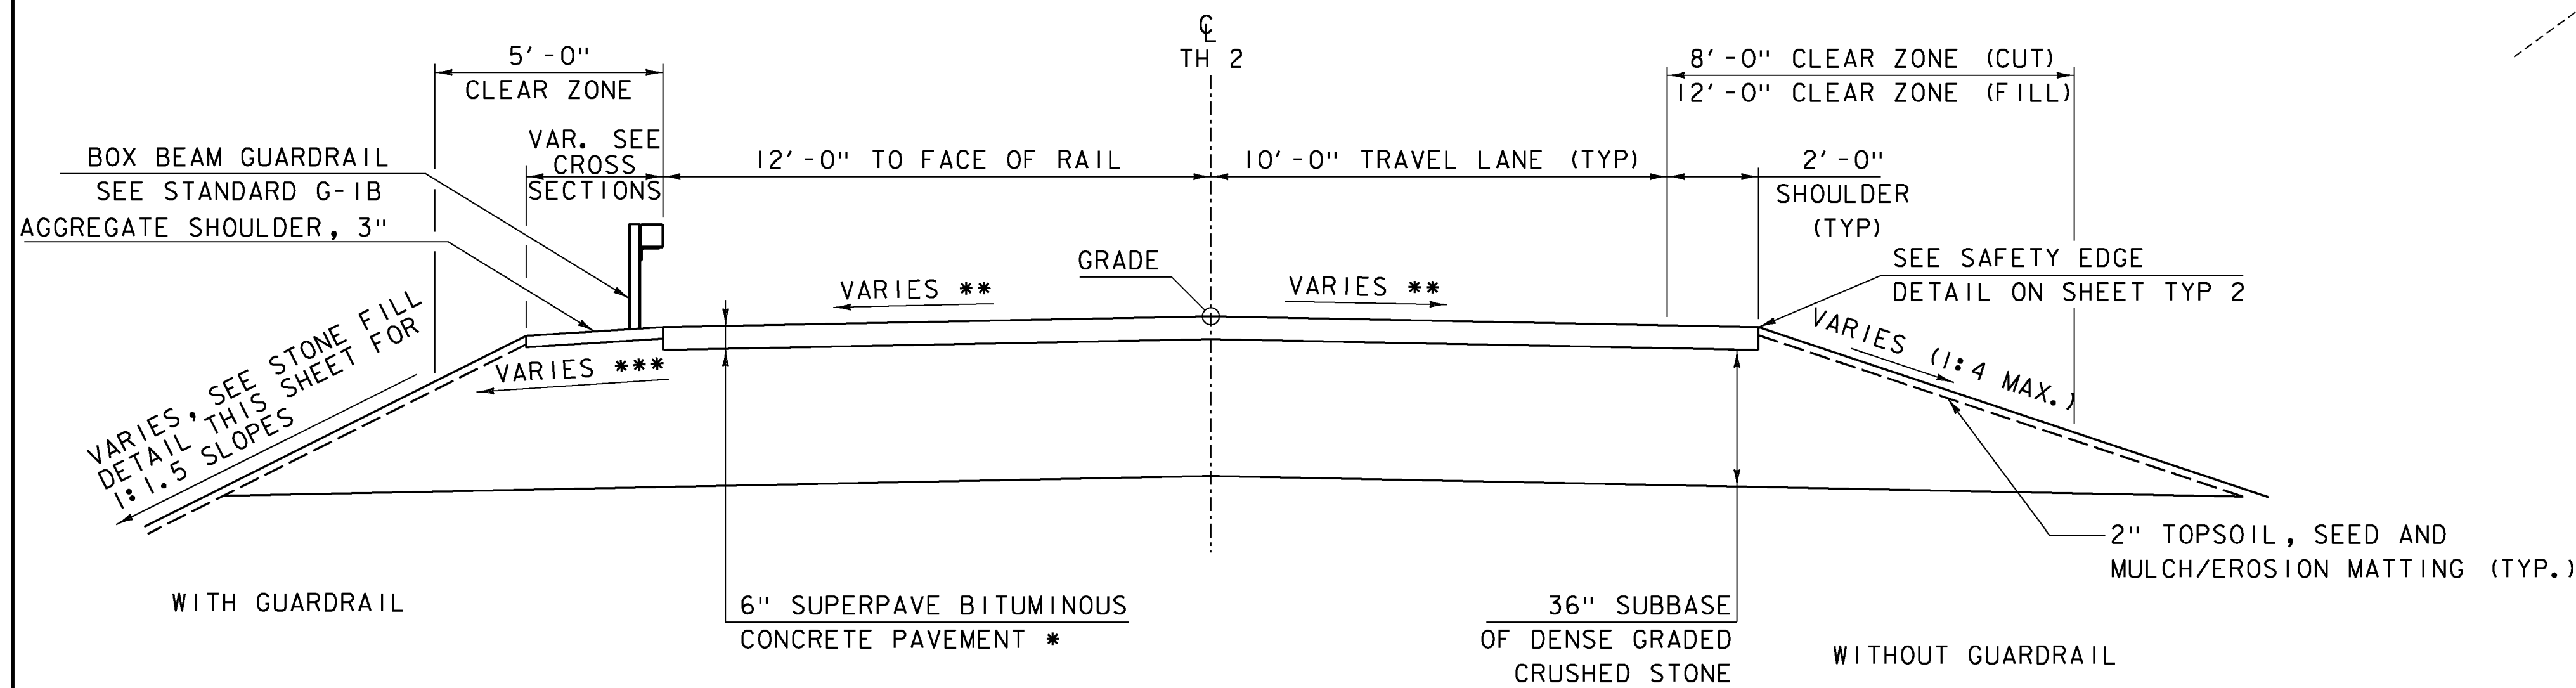

* 3" TYPE IVS (TWO 1 1/2" LIFTS) OVER
 3" TYPE IIS (ONE LIFT)

** SEE BANKING DIAGRAM ON SHEET RP 1 AND CROSS-SECTIONS FOR ROADWAY CROSS SLOPES

*** MAX. DIFFERENTIAL BETWEEN ROADWAY AND SHOULDER CROSS-SLOPE = 0.070

ROADWAY APPROACH SECTION

SCALE 3/8" = 1'-0"

MATERIAL TOLERANCES

(IF USED ON PROJECT)

SURFACE	
- PAVEMENT (TOTAL THICKNESS)	+/- 1/4"
- AGGREGATE SURFACE COURSE	+/- 1/2"
SUBBASE	+/- 1"
SAND BORROW	+/- 1"

PROJECT NAME: ENOSBURG
 PROJECT NUMBER: BRO 1448(40)

FILE NAME: ...03 Typical Sections.dgn PLOT DATE: 10/4/2013
 PROJECT LEADER: G. BOGUE DRAWN BY: E. ALLING
 DESIGNED BY: G. GOYETTE CHECKED BY: G. GOYETTE
TYPICAL SECTIONS - TYP 1 SHEET 3 OF 46

