




PRECAST CURTAIN WALL REINFORCING SECTION A-A
SCALE 3/4" = 1'-0"

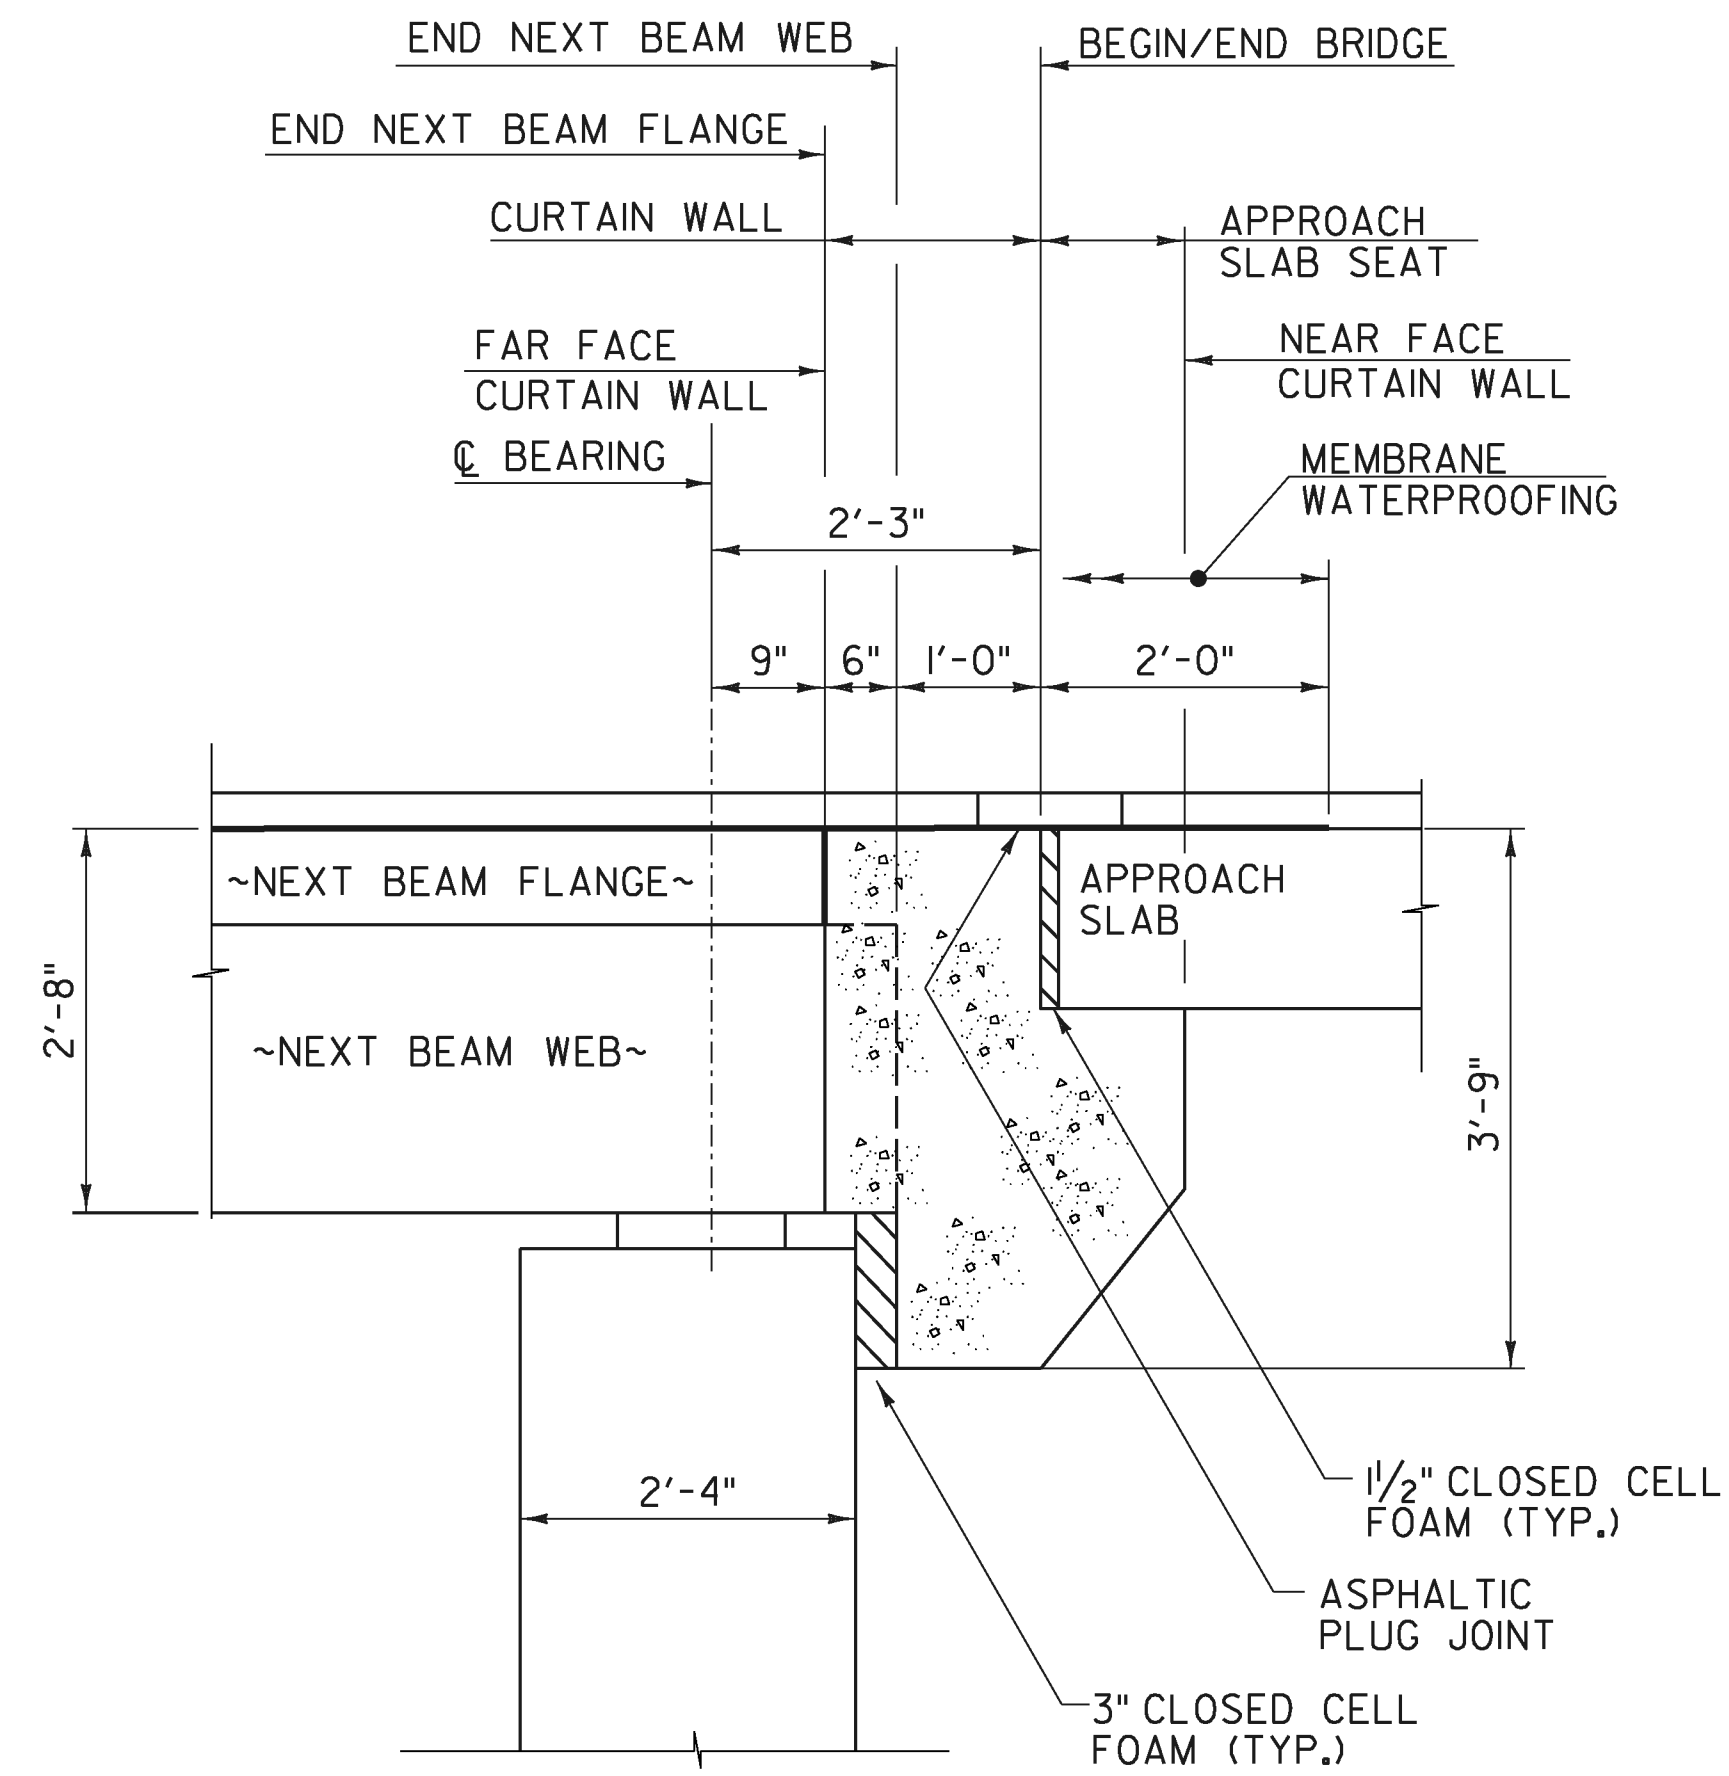

BRIDGE END DETAIL
SCALE 3/4" = 1'-0"

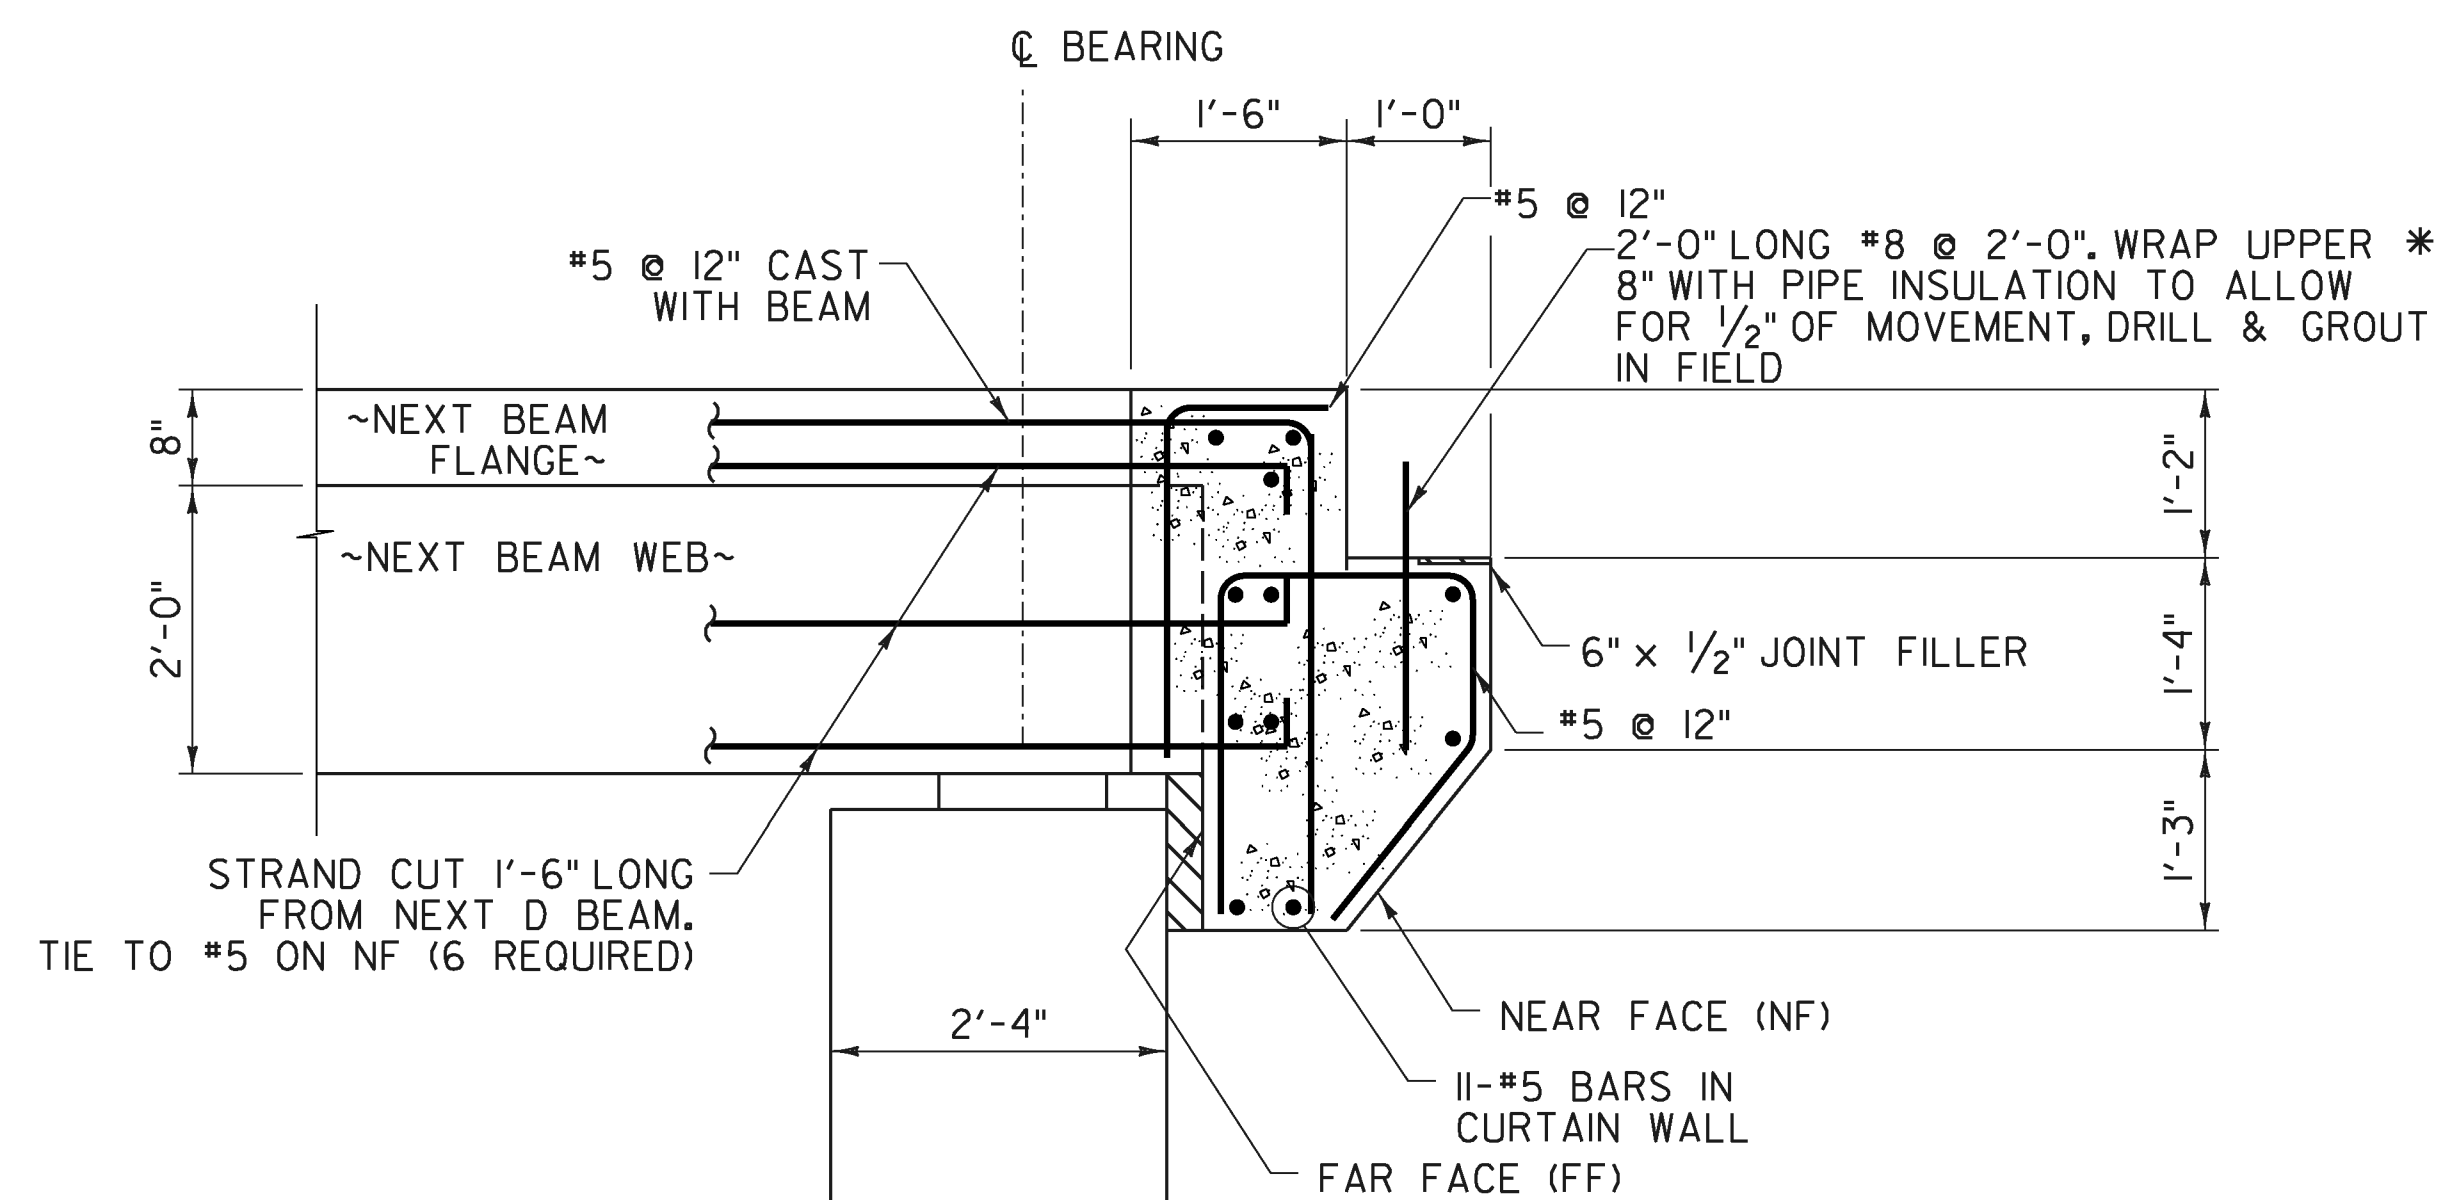

PRECAST CURTAIN WALL REINFORCING SECTION B-B
SCALE 3/4" = 1'-0"

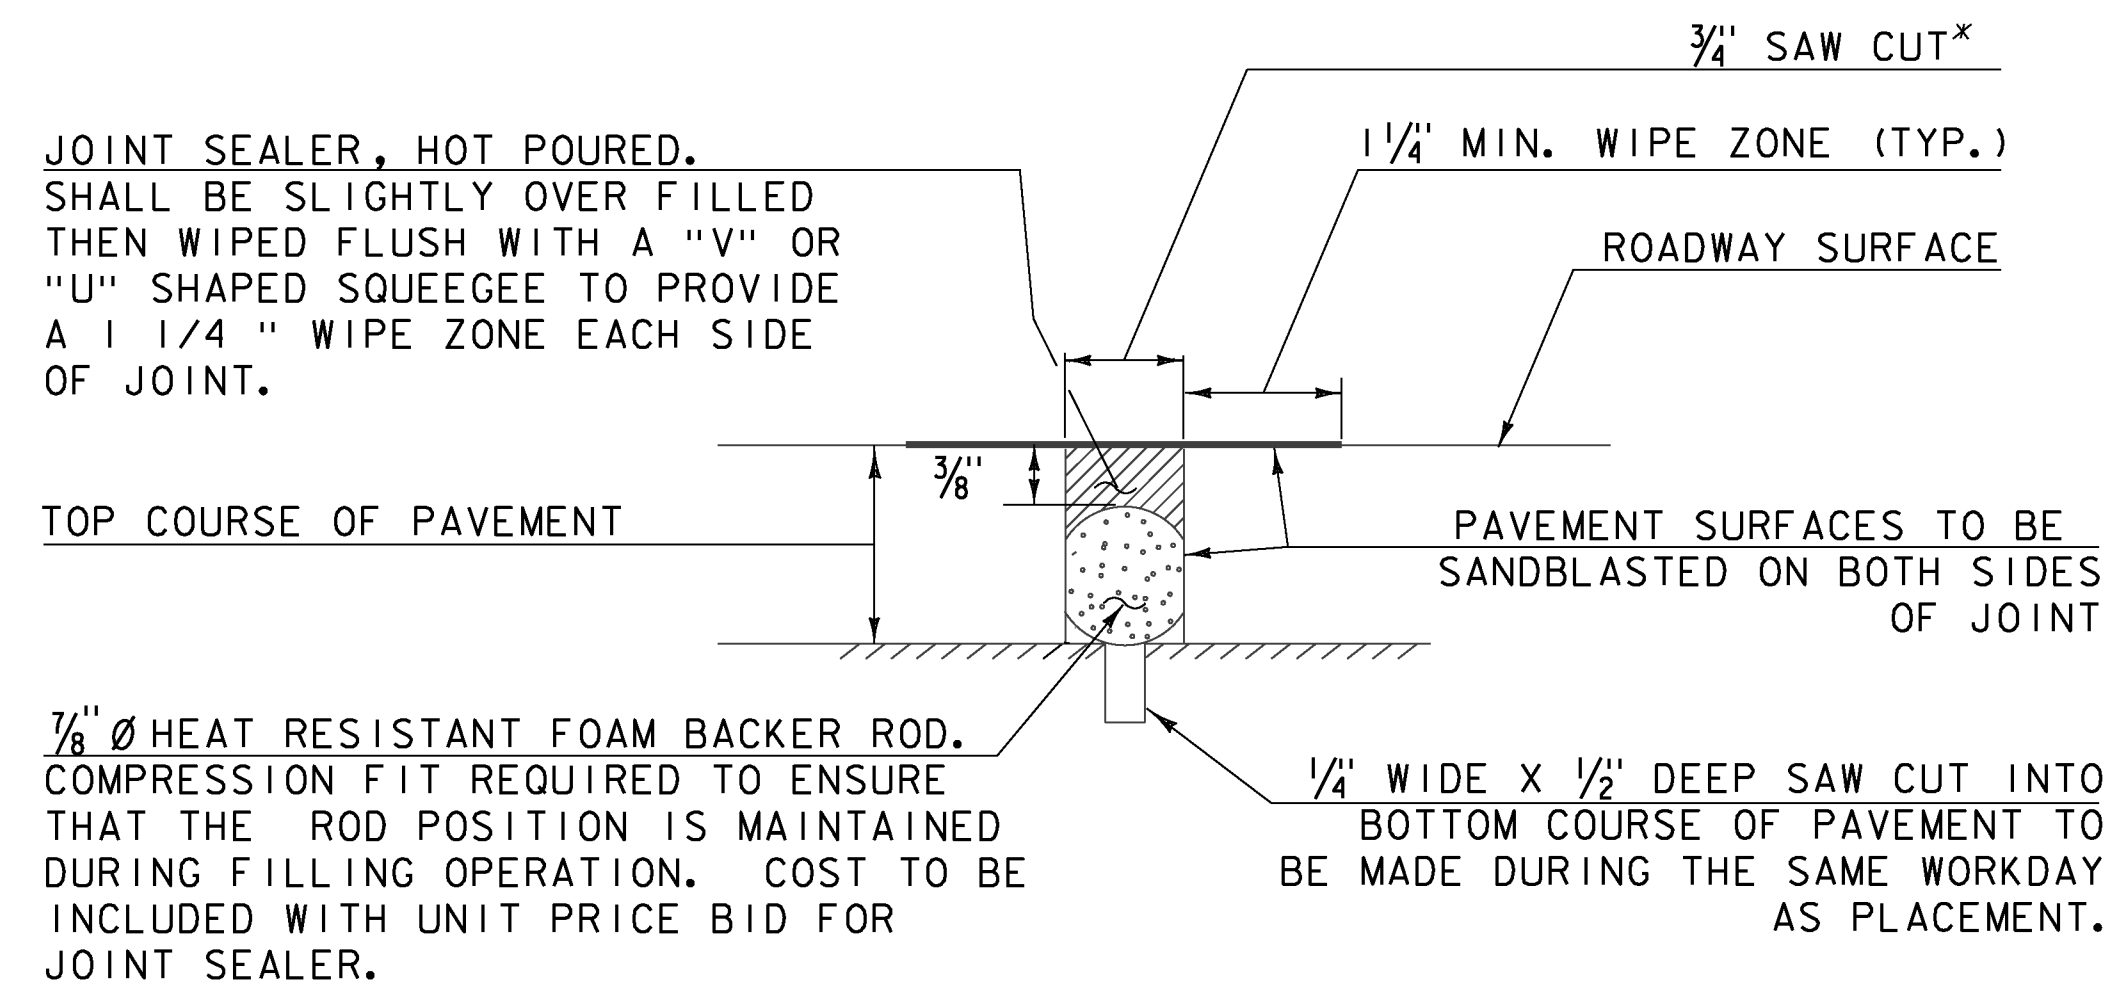

SAWED PAVEMENT JOINT DETAIL
N. T. S.

NOTE: PLACE JOINT SEALER, HOT Poured AT THE BEGINNING OF APPROACH SLABS.

* JOINT IS TO BE LOCATED ACCURATELY BY STRING LINING, OR OTHER MEANS, PRIOR TO PAVING, SO THAT THE SAW CUTS WILL BE MADE DIRECTLY OVER THE END OF CONCRETE DECK. JOINT SHALL BE CUT DRY IN A SINGLE PASS AND BE SEALED WITHIN 24 HOURS OR PRIOR TO EXPOSURE TO TRAFFIC. JOINT SHALL BE CLEANED PRIOR TO APPLYING THE JOINT SEALER. FOR LOCATION REQUIRED, REFER TO SHEET 26.

NOTE:
FOR LOCATIONS OF SECTIONS A-A AND B-B,
REFER TO SHEET 25.

PROJECT NAME: ENOSBURG
PROJECT NUMBER: BRO 1448(40)

FILE NAME: ...XX Curtain_Wall_Det_1.dgn PLOT DATE: 10/4/2013
PROJECT LEADER: G. BOGUE DRAWN BY: L. BUXTON
DESIGNED BY: T. KNIGHT CHECKED BY: T. KNIGHT
SHEET 24 OF 46

