



ABUTMENT 2 PLAN
SCALE 3/8" = 1' - 0"

NOTE
 ○ INDICATES VERTICAL MICROPILE
 ⊙ INDICATES MICROPILE BATTERED 1 HORIZ. TO 10 VERT.

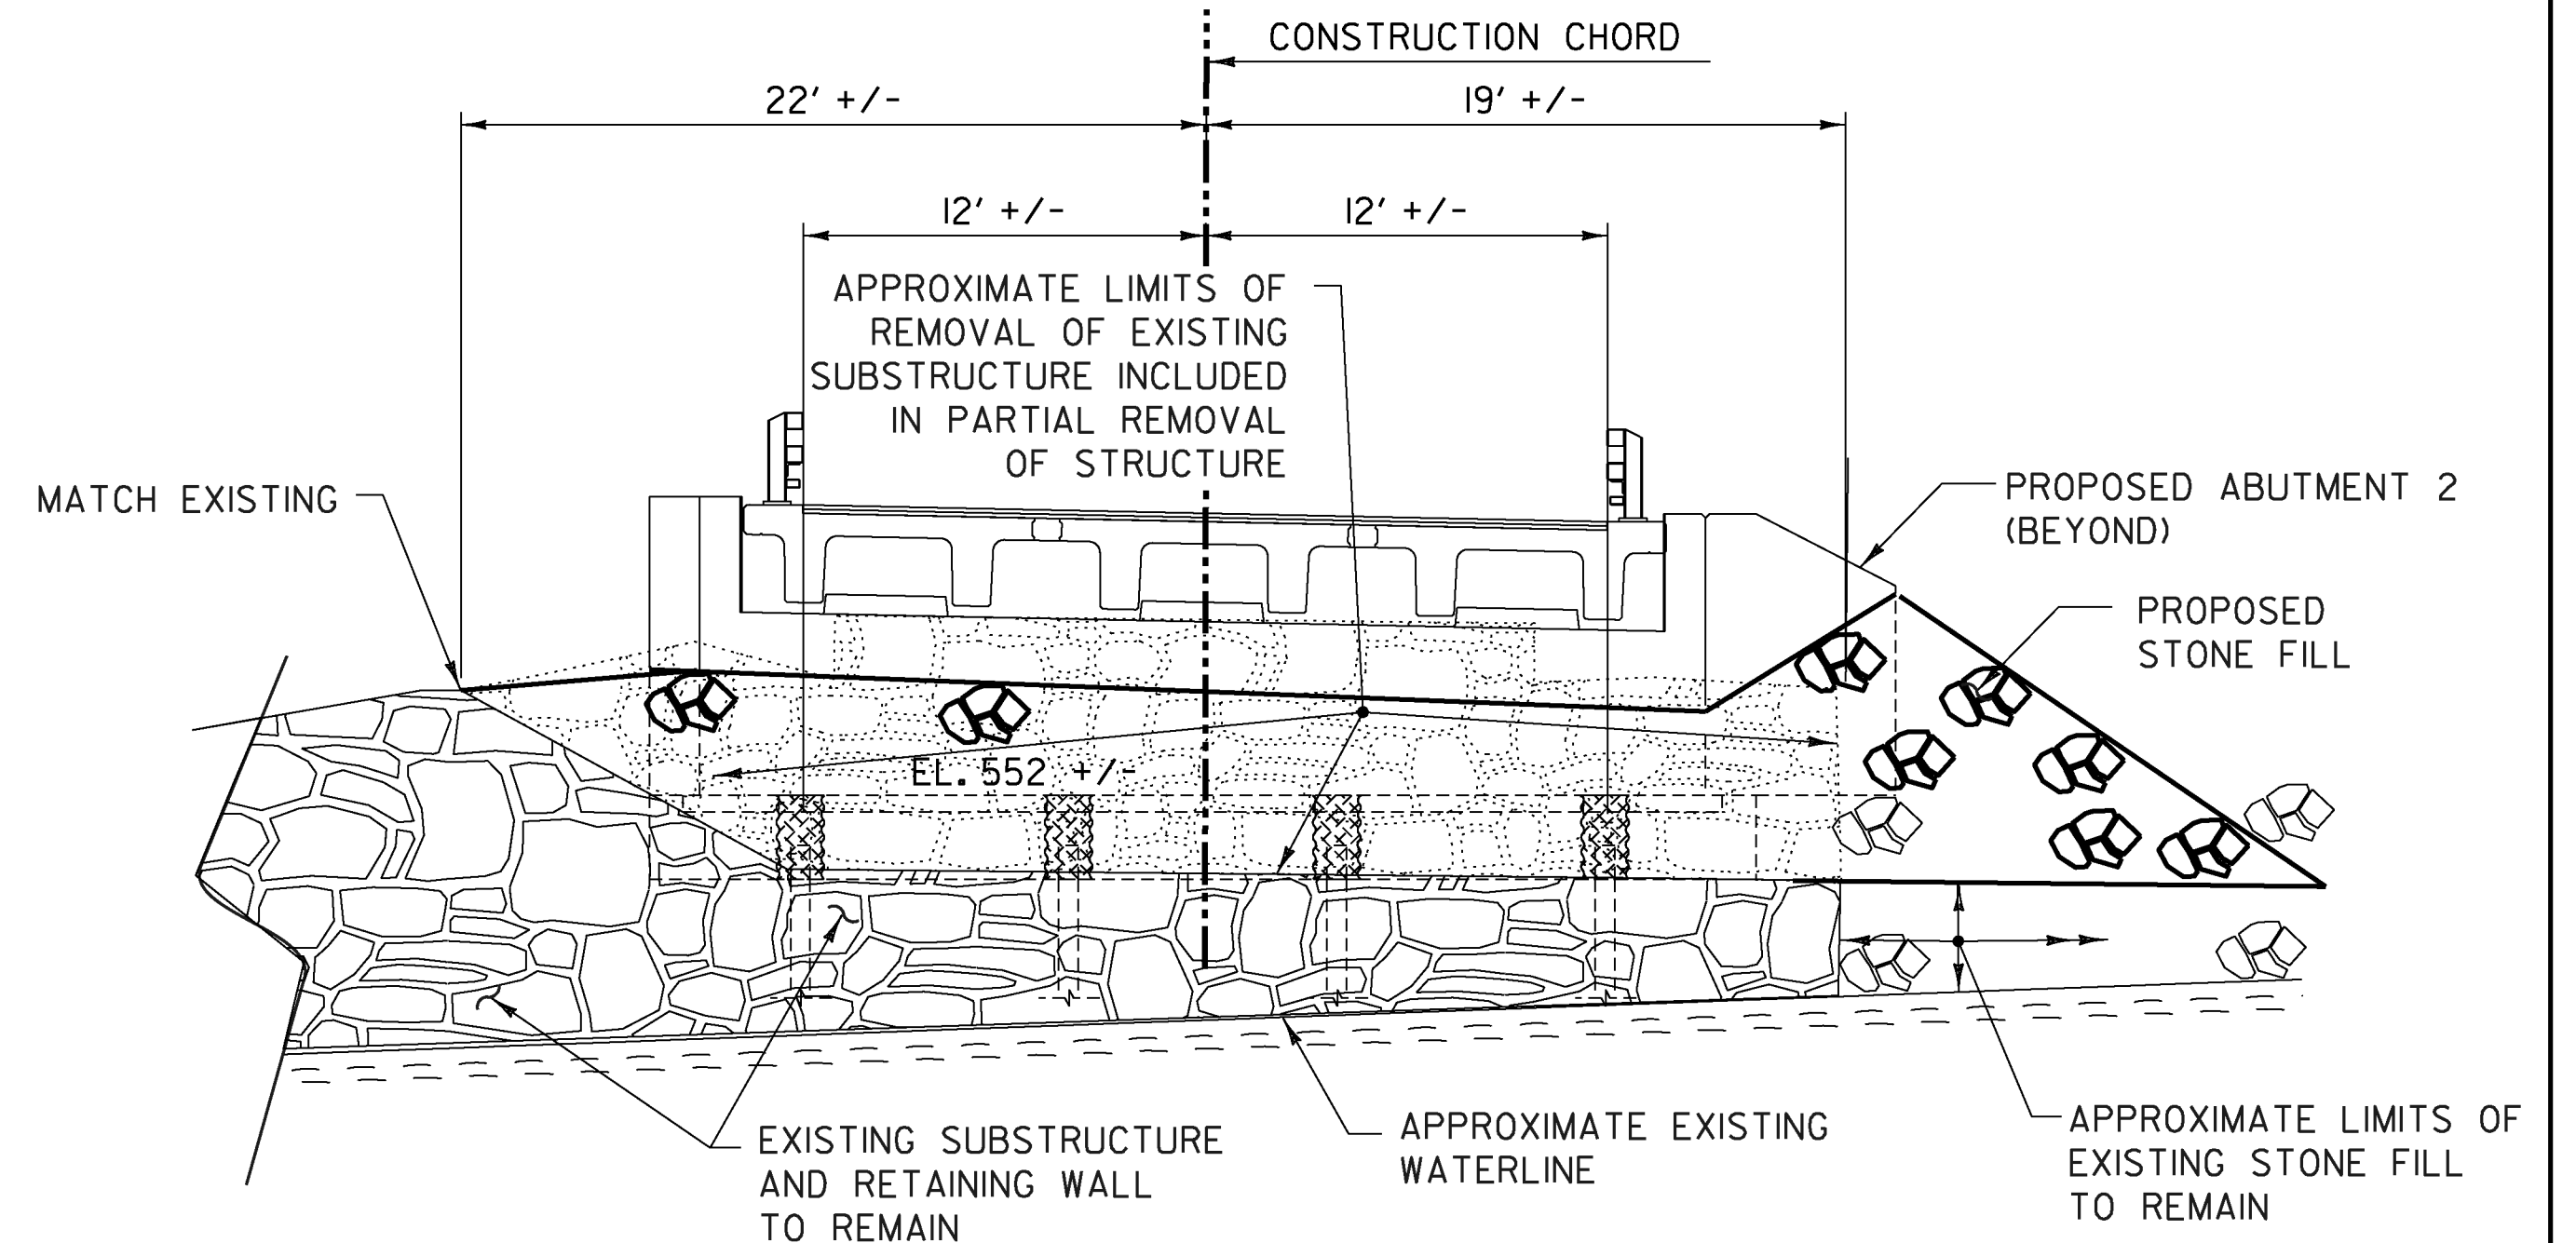

VIEW A-A
SCALE 3/8" = 1' - 0"

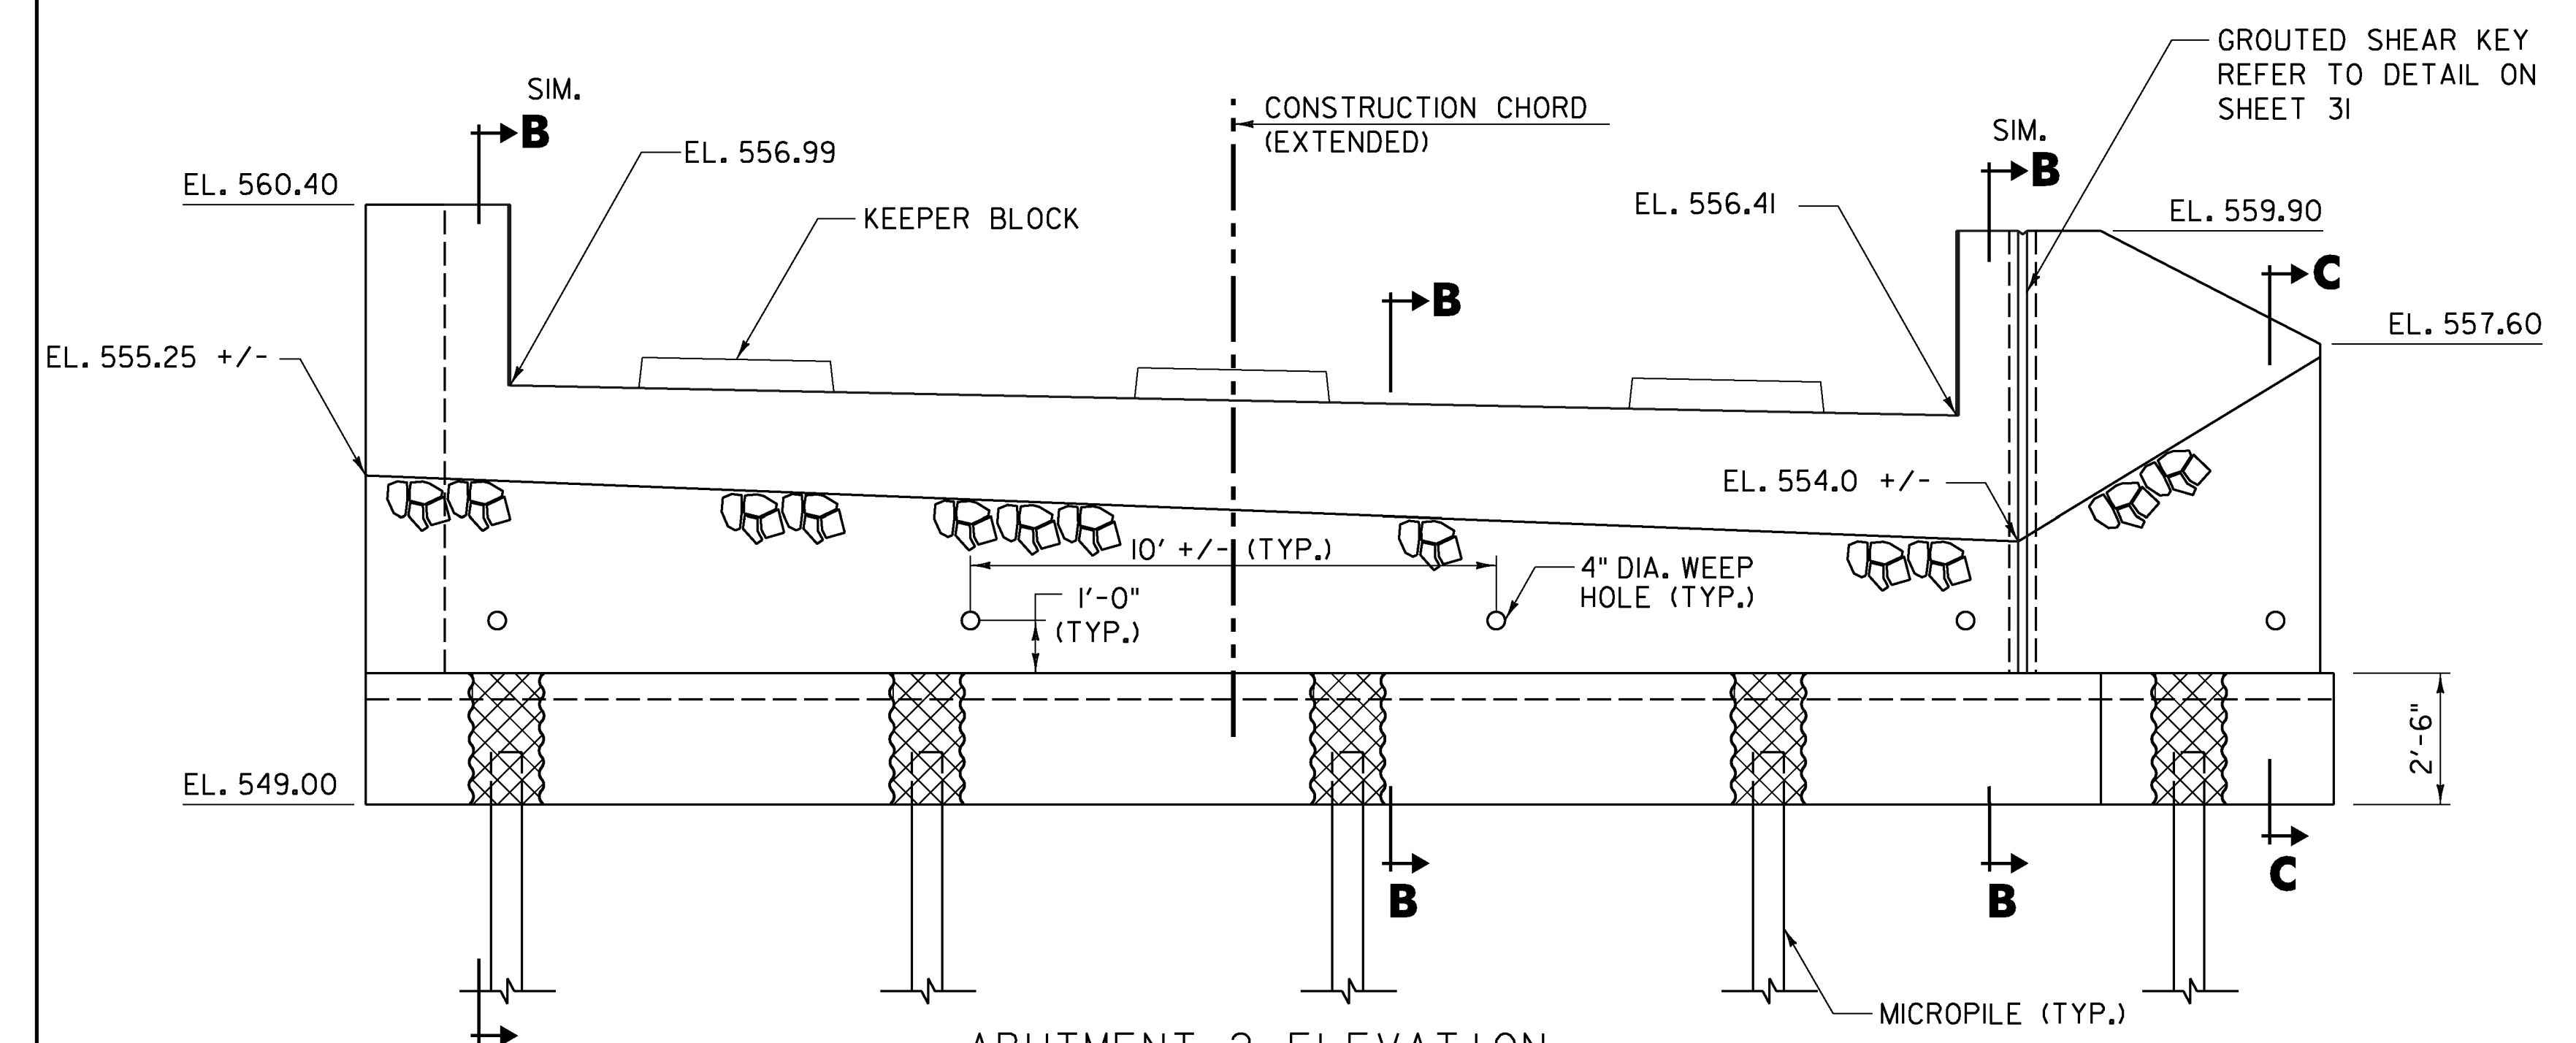

ABUTMENT 2 ELEVATION
SCALE 3/8" = 1' - 0"

 SPECIAL PROVISION (HIGH PERFORMANCE CONCRETE, RAPID SET)(FPO).

- NOTES:**
1. FOR KEEPER BLOCK DETAIL, REFER TO SHEET 28.
 2. FOR LOCATION OF VIEW A-A, REFER TO SHEET 20.
 3. FOR SECTION B-B, REFER TO SHEET 30.
 4. FOR SECTION C-C, REFER TO SHEET 30.

PROJECT NAME:	ENOSBURG
PROJECT NUMBER:	BRO 1448(40)
FILE NAME: ...XX Abut 2 Plan_Elev.dgn	PLOT DATE: 10/4/2013
PROJECT LEADER: G. BOGUE	DRAWN BY: L. BUXTON
DESIGNED BY: T. KNIGHT	CHECKED BY: T. KNIGHT
ABUTMENT 2 PLAN & ELEVATION SHEET 29 OF 46	

