



50+70

STA. 50+68 RT
 BEGIN UNCLASSIFIED CHANNEL EXCAVATION
 GEOTEXTILE UNDER STONE FILL
 STONE FILL, TYPE III
 GRUBBING MATERIAL

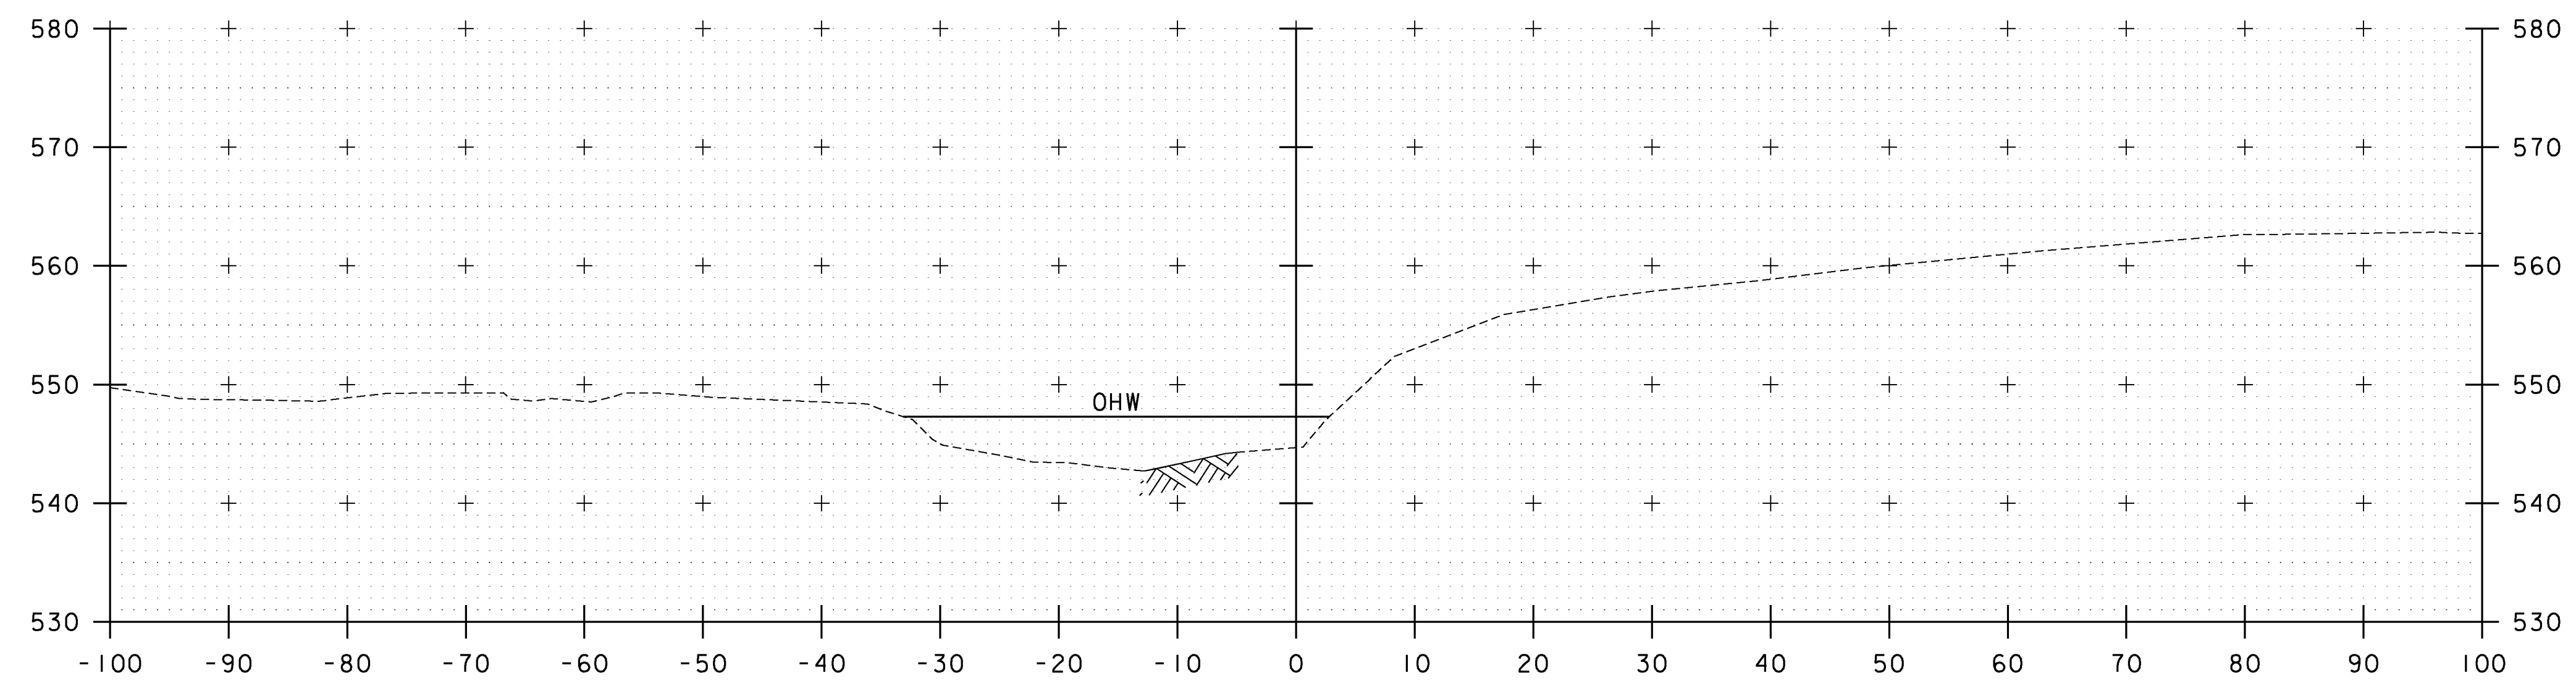

50+50

STA. 50+50 TO STA. 50+70

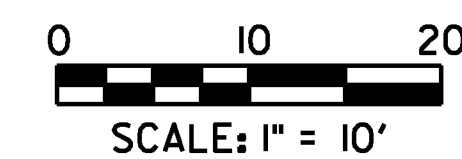

PROJECT NAME:	ENOSBURG
PROJECT NUMBER:	BRO 1448(40)
FILE NAME: ...13 ChannelCross Sections.dwg	LOT DATE: 10/4/2013
PROJECT LEADER: G. BOGUE	DRAWN BY: E. ALLING
DESIGNED BY: G. GOYETTE	CHECKED BY: G. GOYETTE
CHANNEL CROSS SECTIONS - CXS 2	SHEET 37 OF 46