


52+00

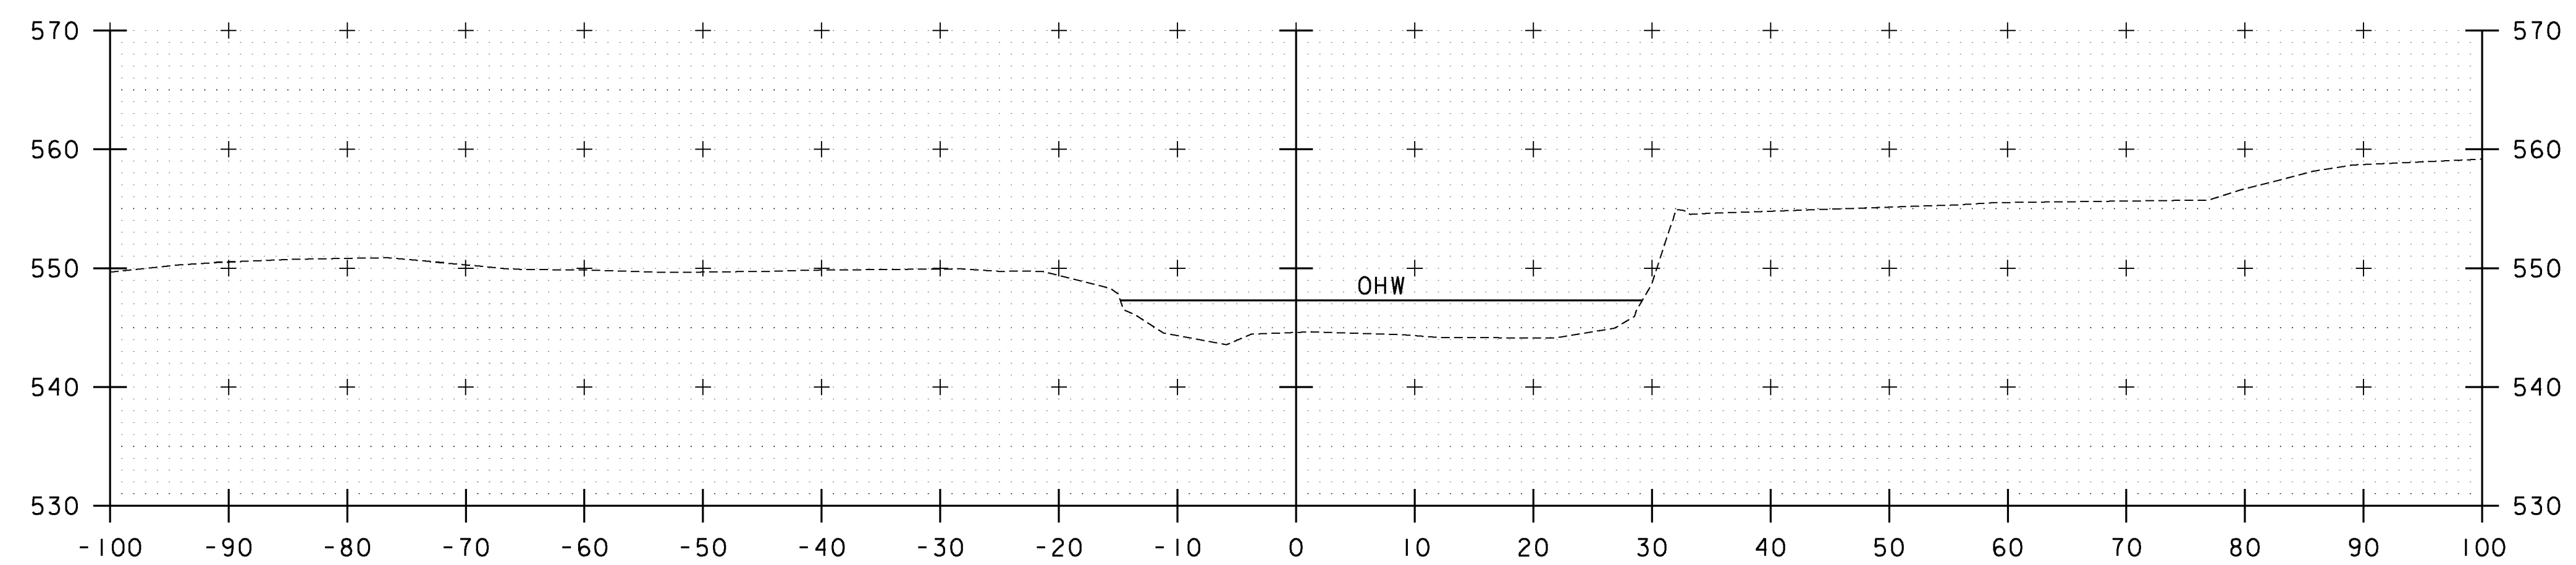

51+75

STA. 51+75 TO STA. 52+00



PROJECT NAME:	ENOSBURG
PROJECT NUMBER:	BRO 1448(40)
FILE NAME:	...\\13 ChannelCross Sections.dwg@LOT DATE: 10/4/2013
PROJECT LEADER:	G. BOGUE
DESIGNED BY:	G. GOYETTE
DRAWN BY:	E. ALLING
CHECKED BY:	G. GOYETTE
CHANNEL CROSS SECTIONS - CXS 6	SHEET 41 OF 46