

STATE OF VERMONT AGENCY OF TRANSPORTATION



PROPOSED IMPROVEMENT BRIDGE PROJECT

VILLAGE OF BARTON
COUNTY OF ORLEANS



ROUTE NO : TH 4 (ROARING BROOK RD) , RURAL MINOR COLLECTOR, CLASS 2 TOWN HIGHWAY

BRIDGE NO : 58

PROJECT LOCATION: AT THE INTERSECTION OF TH-4 AND VT ROUTE 16

PROJECT DESCRIPTION: REMOVAL OF EXISTING STRUCTURE AND REPLACEMENT WITH A NEW STRUCTURE.

LENGTH OF STRUCTURE: 68.13 FEET
 LENGTH OF ROADWAY: 221.87 FEET
 LENGTH OF PROJECT: 290.00 FEET

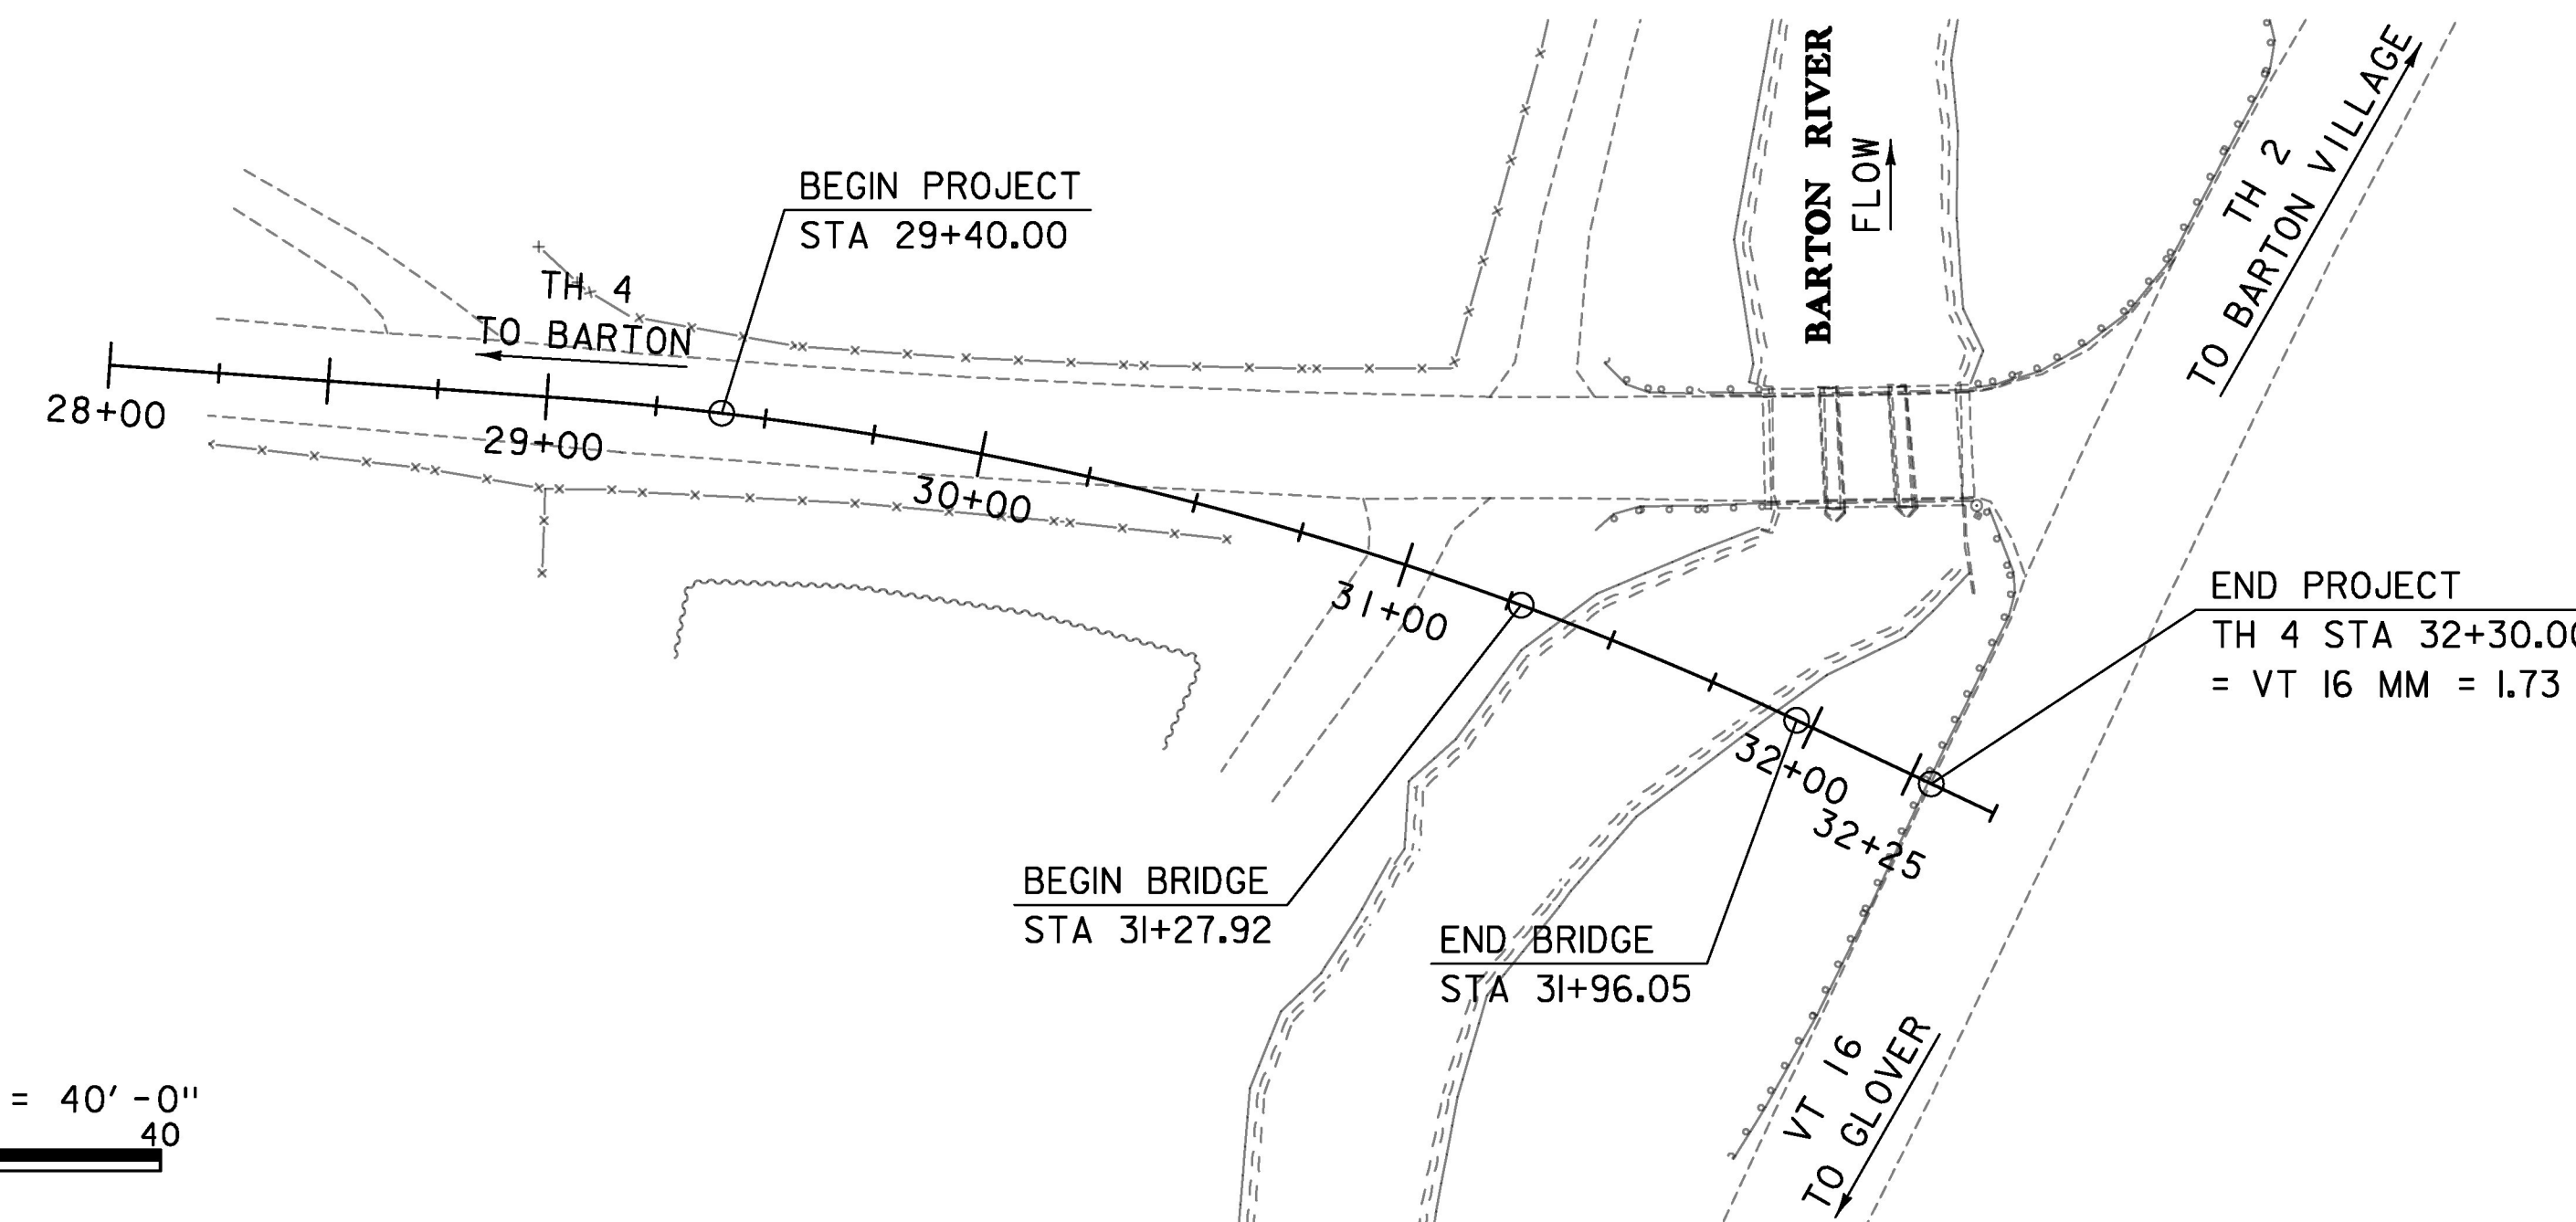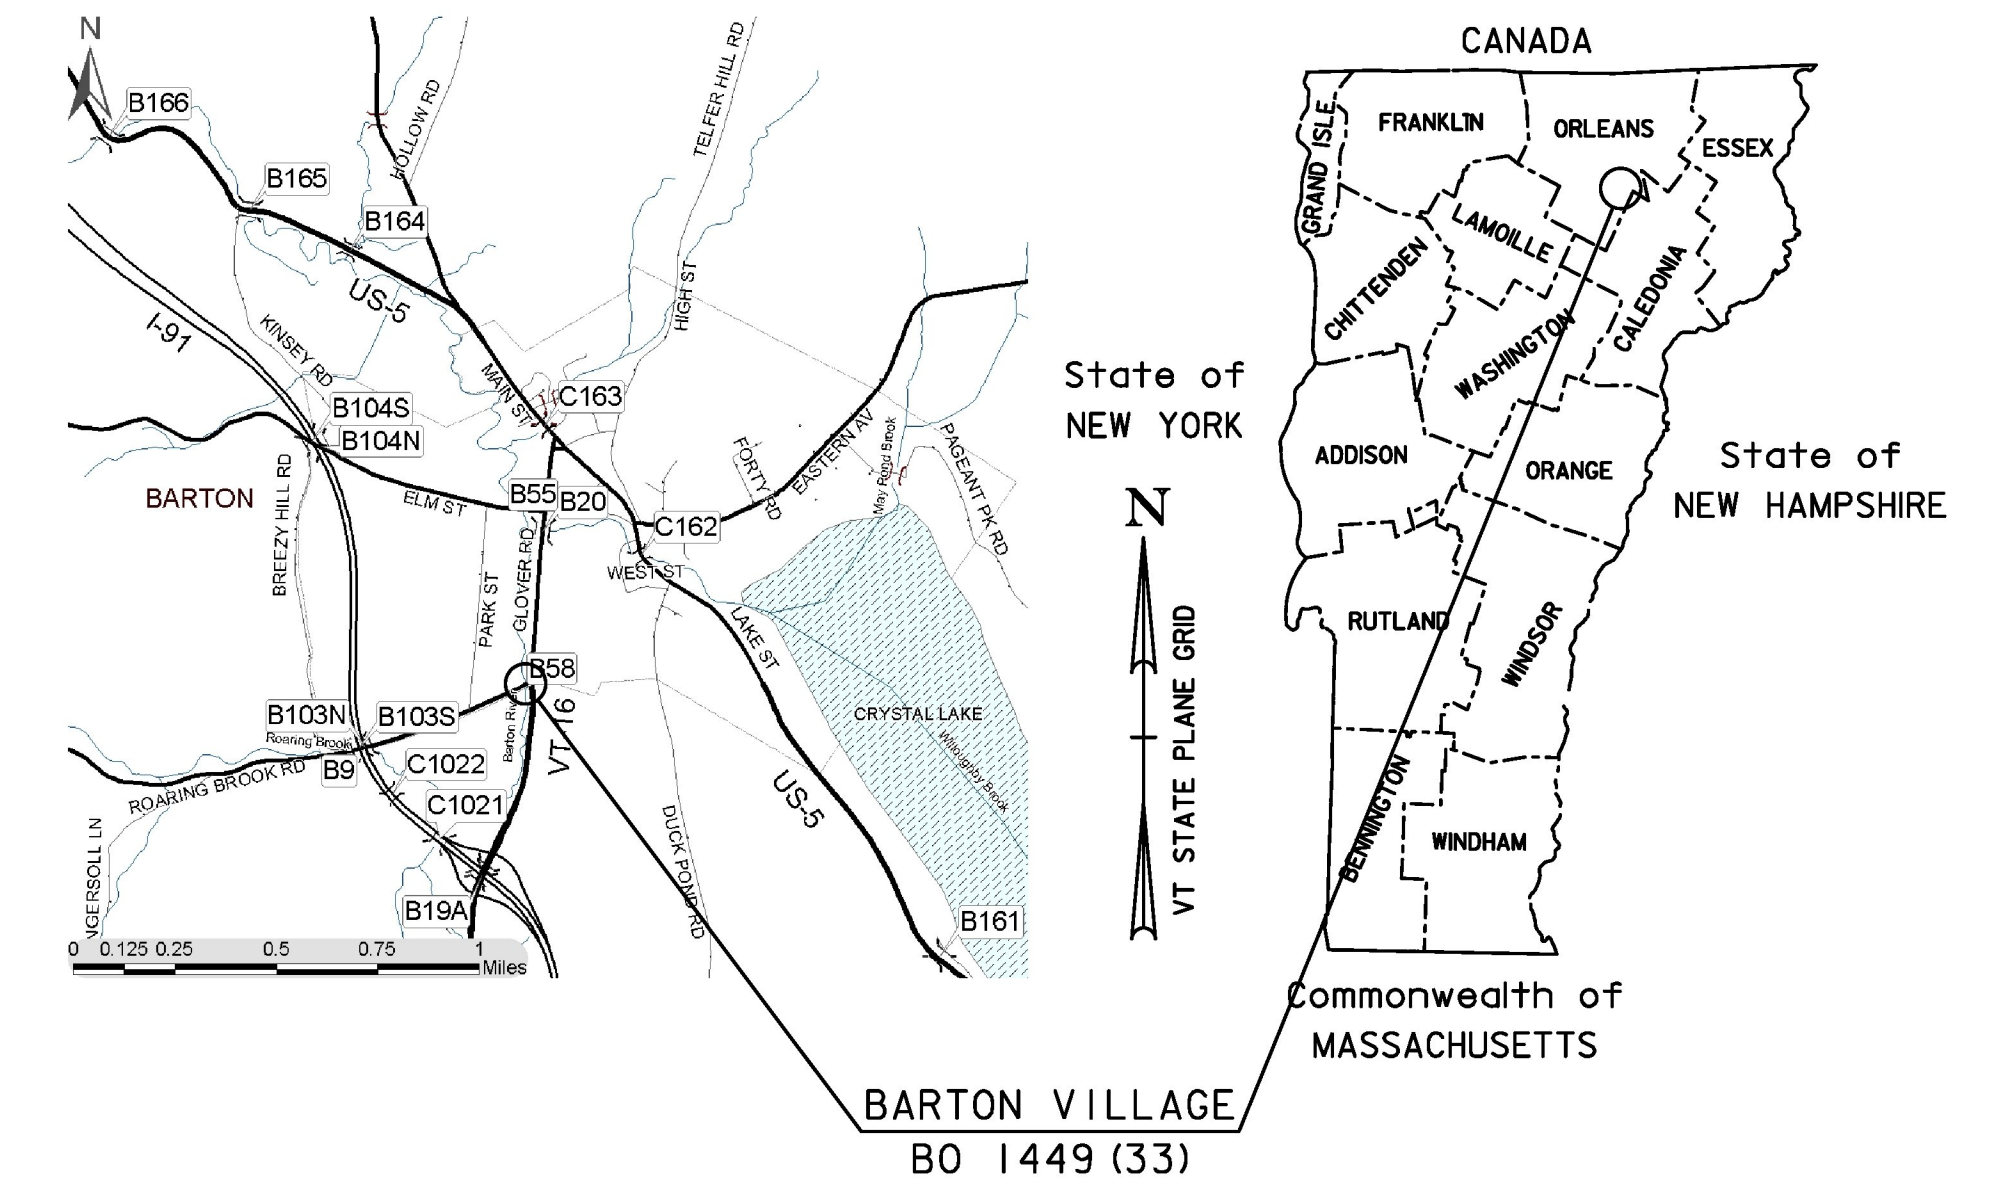

CONSTRUCTION IS TO BE CARRIED ON IN ACCORDANCE WITH THESE PLANS AND THE STANDARD SPECIFICATIONS FOR CONSTRUCTION DATED 2011, AS APPROVED BY THE FEDERAL HIGHWAY ADMINISTRATION ON JULY 20, 2011 FOR USE ON THIS PROJECT, INCLUDING ALL SUBSEQUENT REVISIONS AND SUCH REVISED SPECIFICATIONS AND SPECIAL PROVISIONS AS ARE INCORPORATED IN THESE PLANS.

QUALITY ASSURANCE PROGRAM : LEVEL 2

SURVEYED BY : R. GILMAN
 SURVEYED DATE : 04/16/2013; 04/21/2014

DATUM
 VERTICAL NAVD88
 HORIZONTAL NAD 83 (2011)

SCALE 1" = 40'-0"
 40 0 40

PROJECT MANAGER : DOUG BONNEAU , P.E.

PROJECT NAME : BARTON VILLAGE
 PROJECT NUMBER : BO 1449 (33)

SHEET 7 OF 110 SHEETS

TYLIN INTERNATIONAL