


**PLAN**

SCALE: 1" = 10'-0"

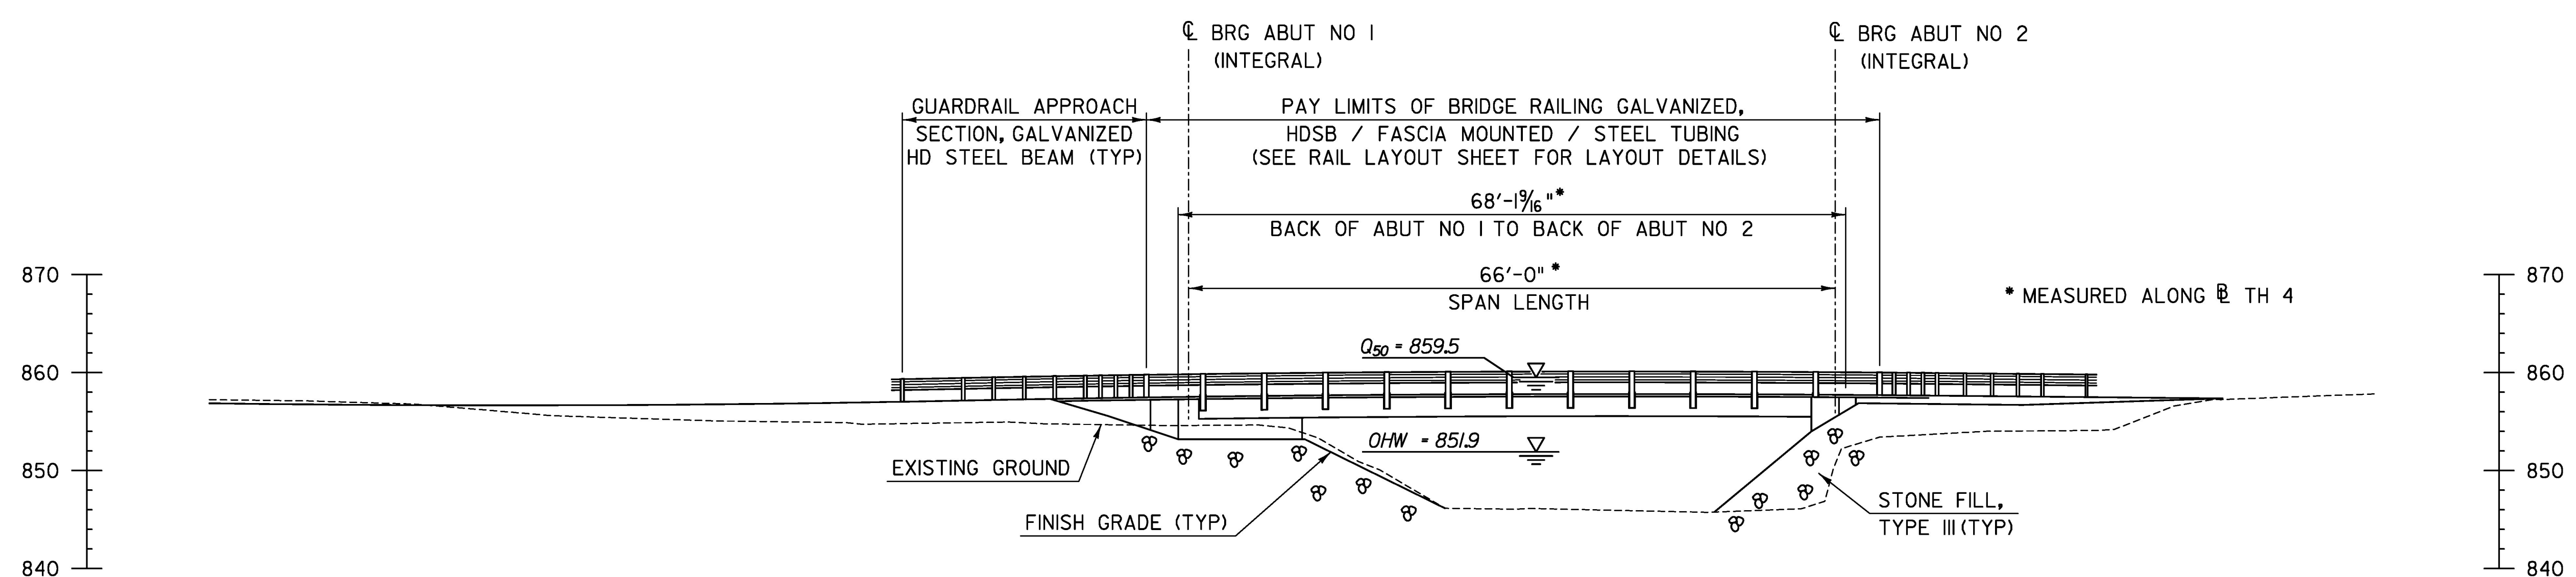

**ELEVATION**

SCALE: 1" = 10'-0"

SCALE 1" = 10'-0"

**TYLIN** INTERNATIONAL

PROJECT NAME:	BARTON VILLAGE	PLOT DATE:	7/26/2016
PROJECT NUMBER:	BO 1449(33)	DRAWN BY:	S. MORGAN
FILE NAME:	z13j078pe.dgn	CHECKED BY:	T. POULIN
PROJECT LEADER:	J. OLUND	SHEET	29 OF 110
DESIGNED BY:	J. OLUND		
PLAN & ELEVATION			