



29+00

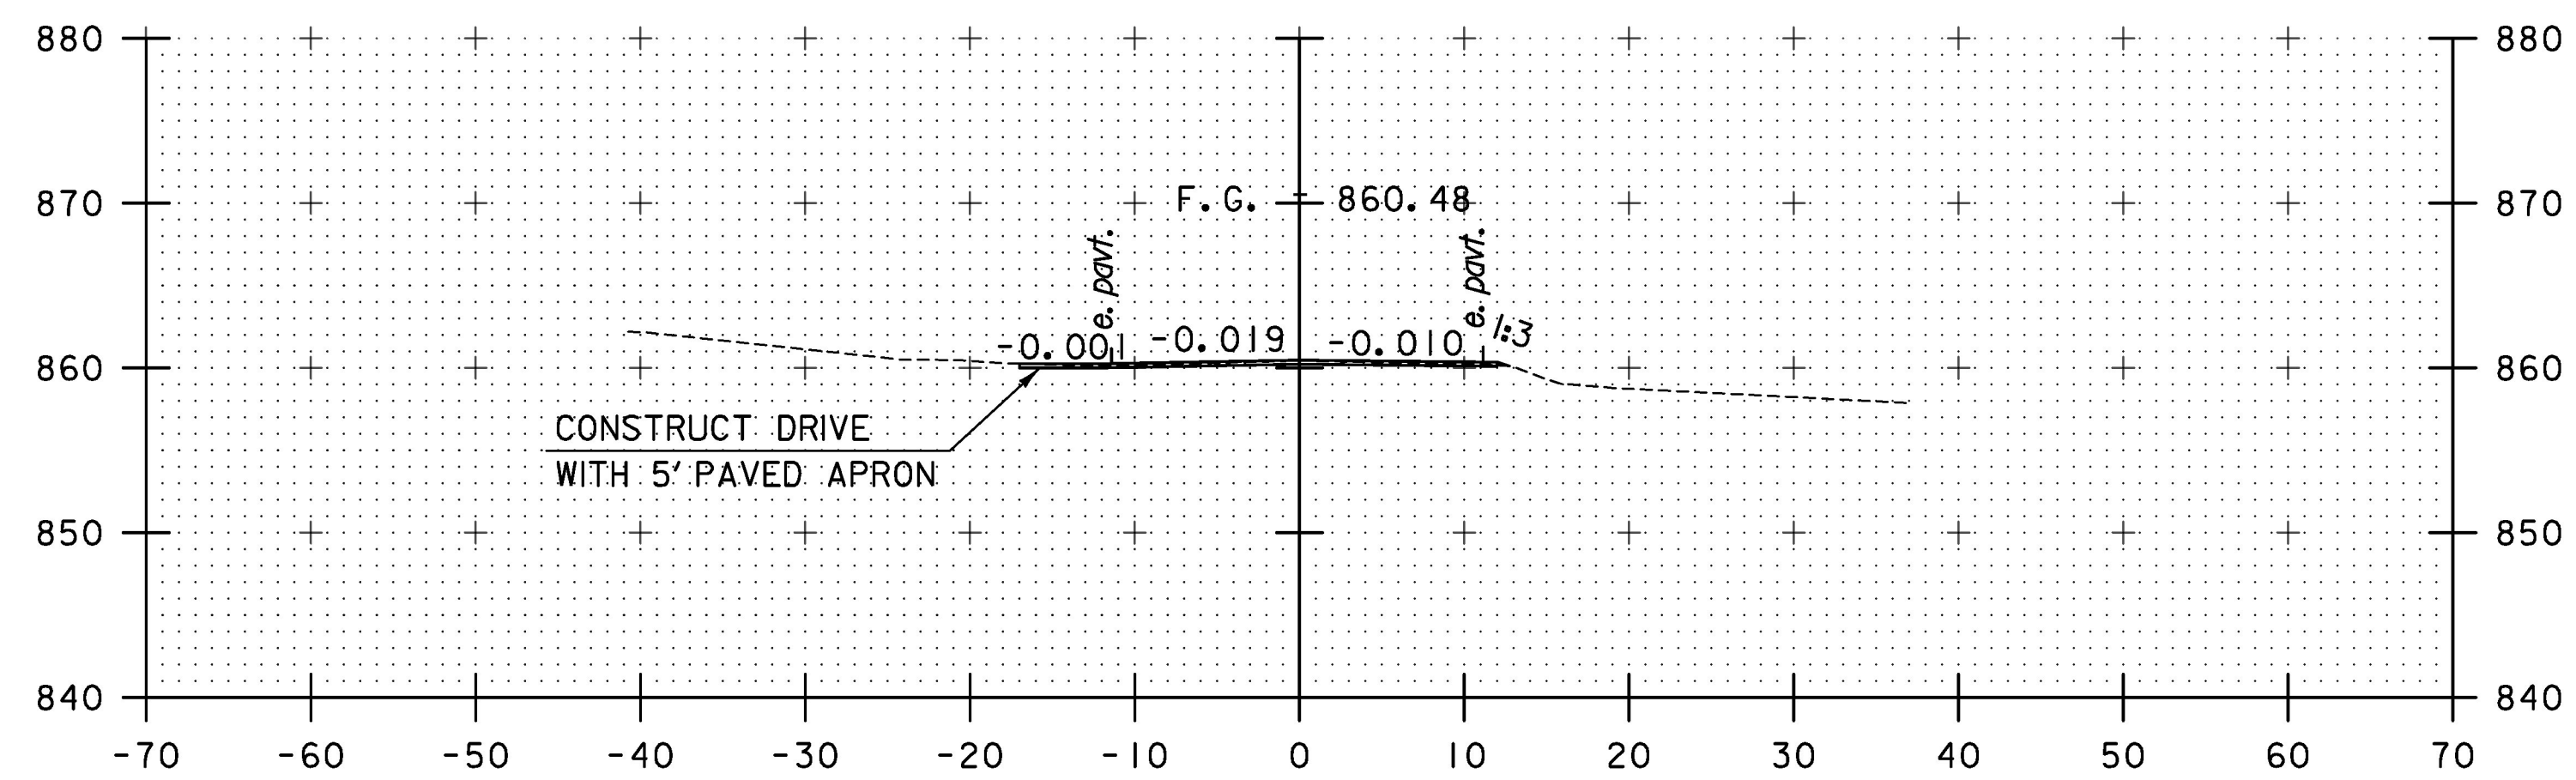


28+75

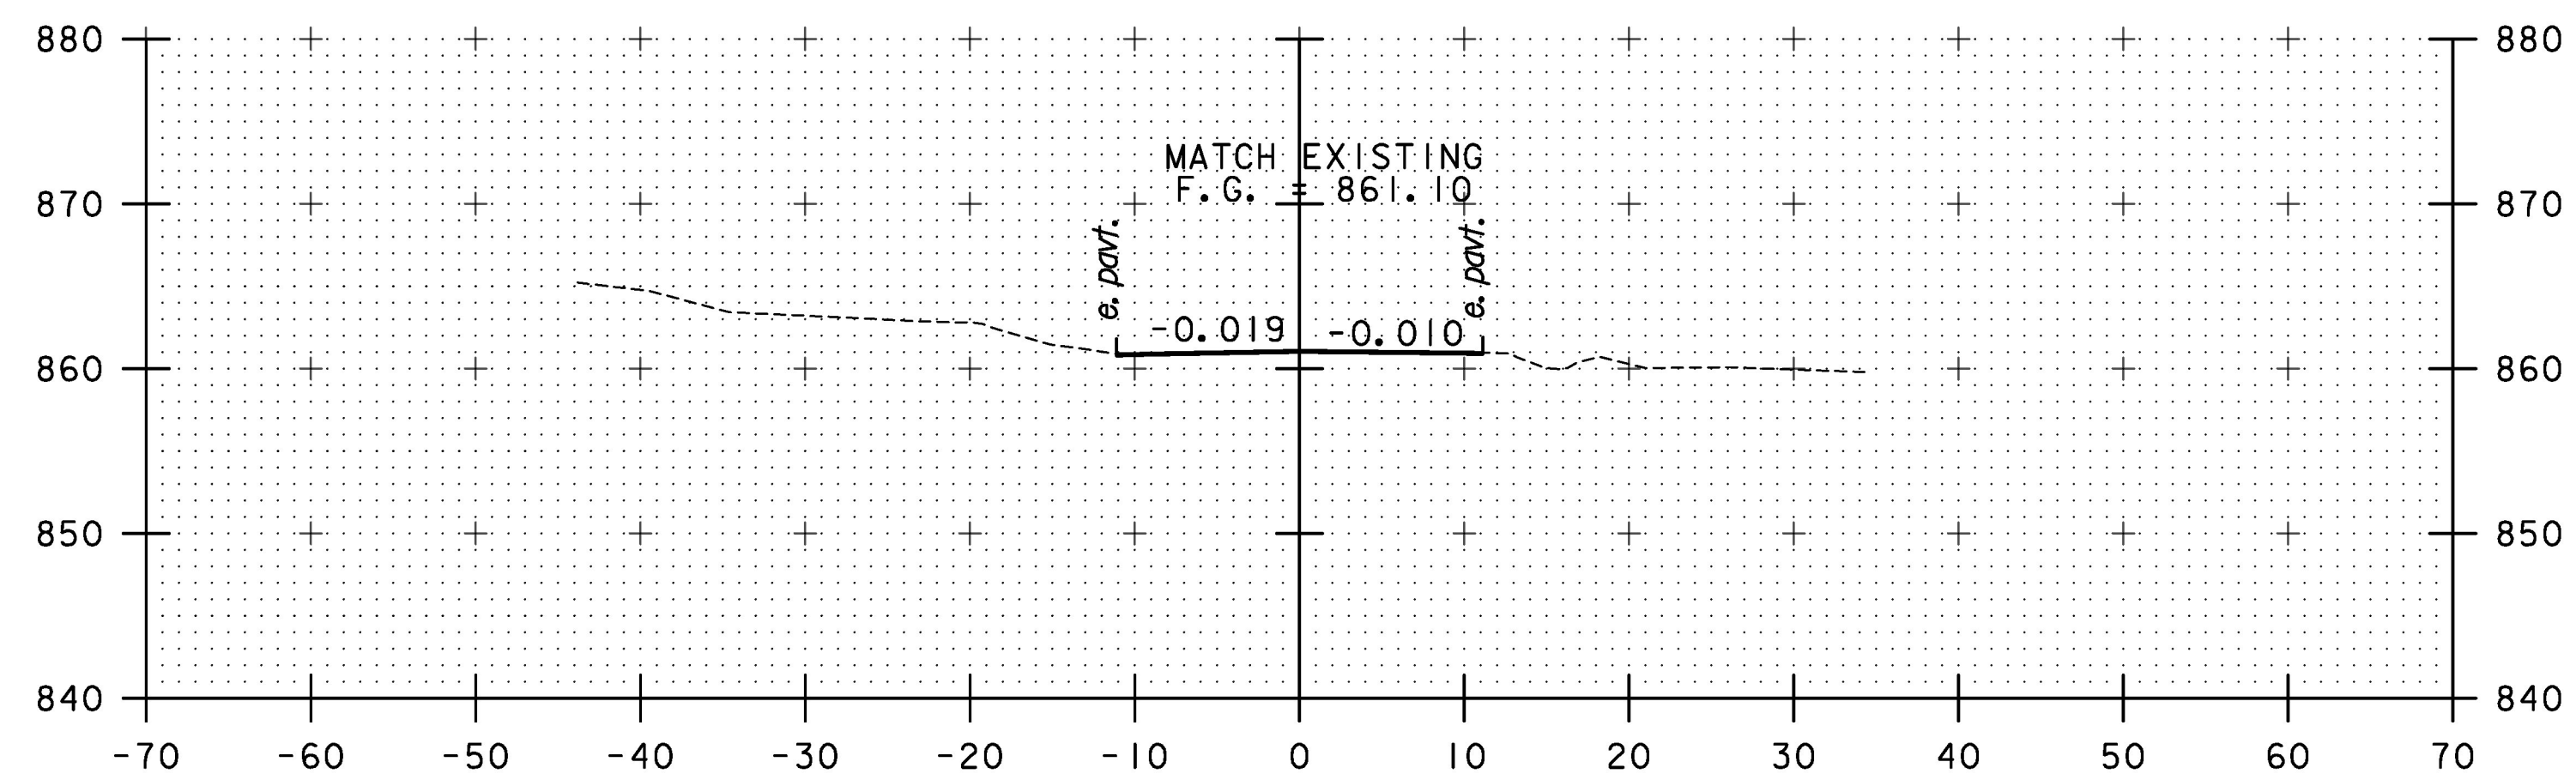


28+50

BEGIN APPROACH STA 28+50.00

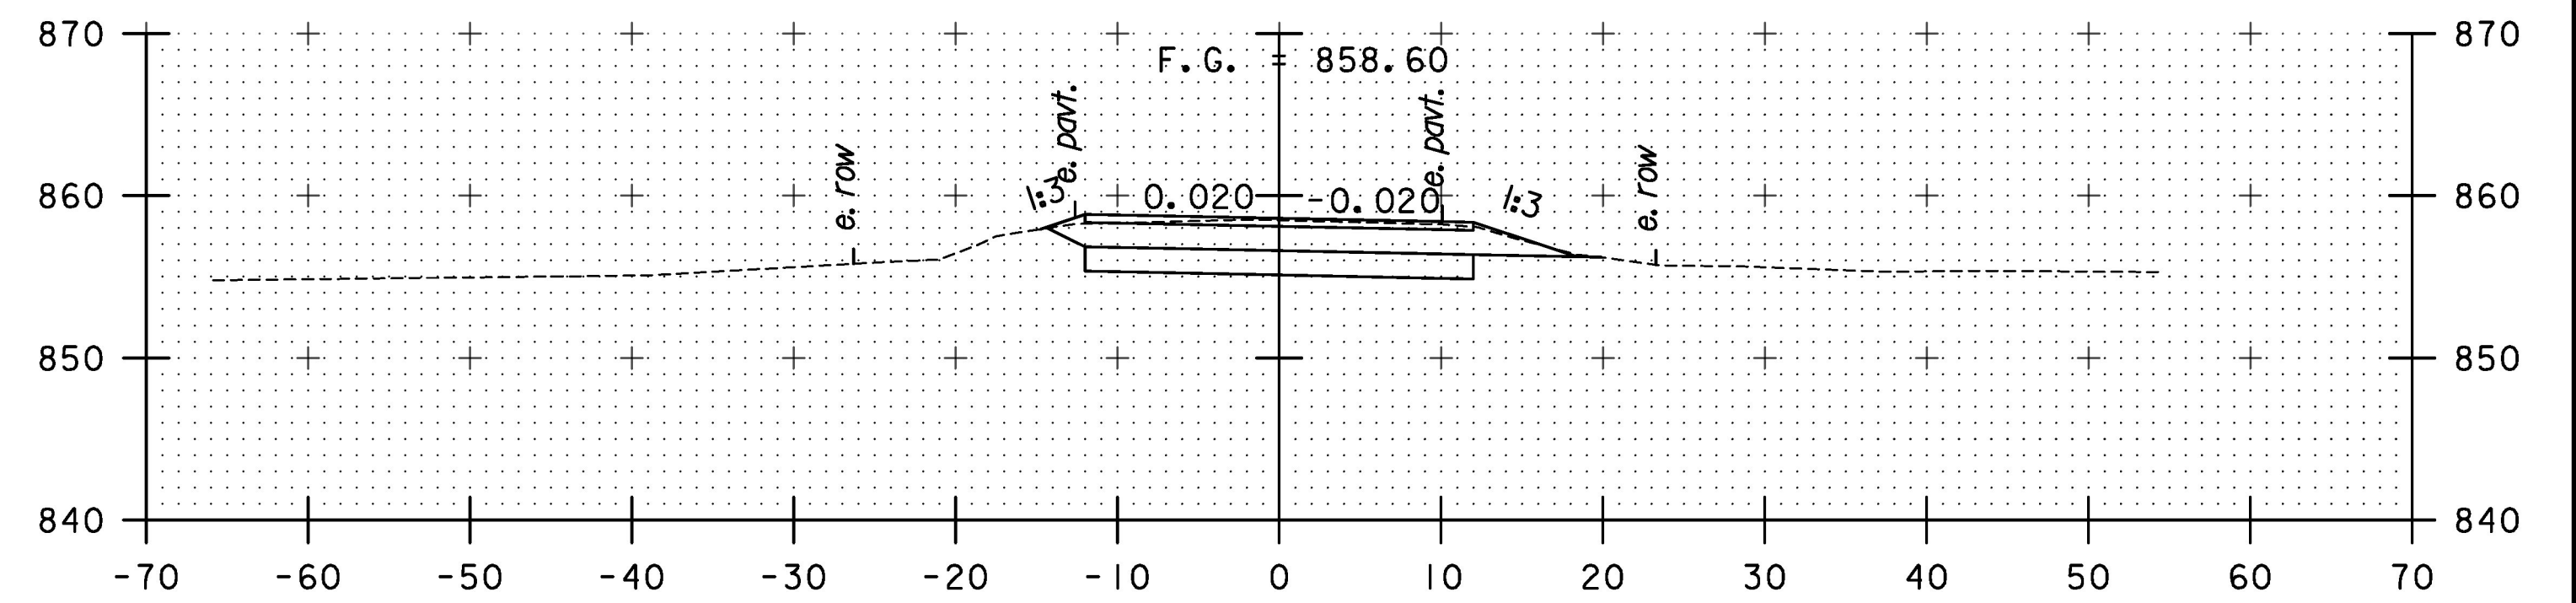


29+50

BEGIN PROJECT STA 29+40.00

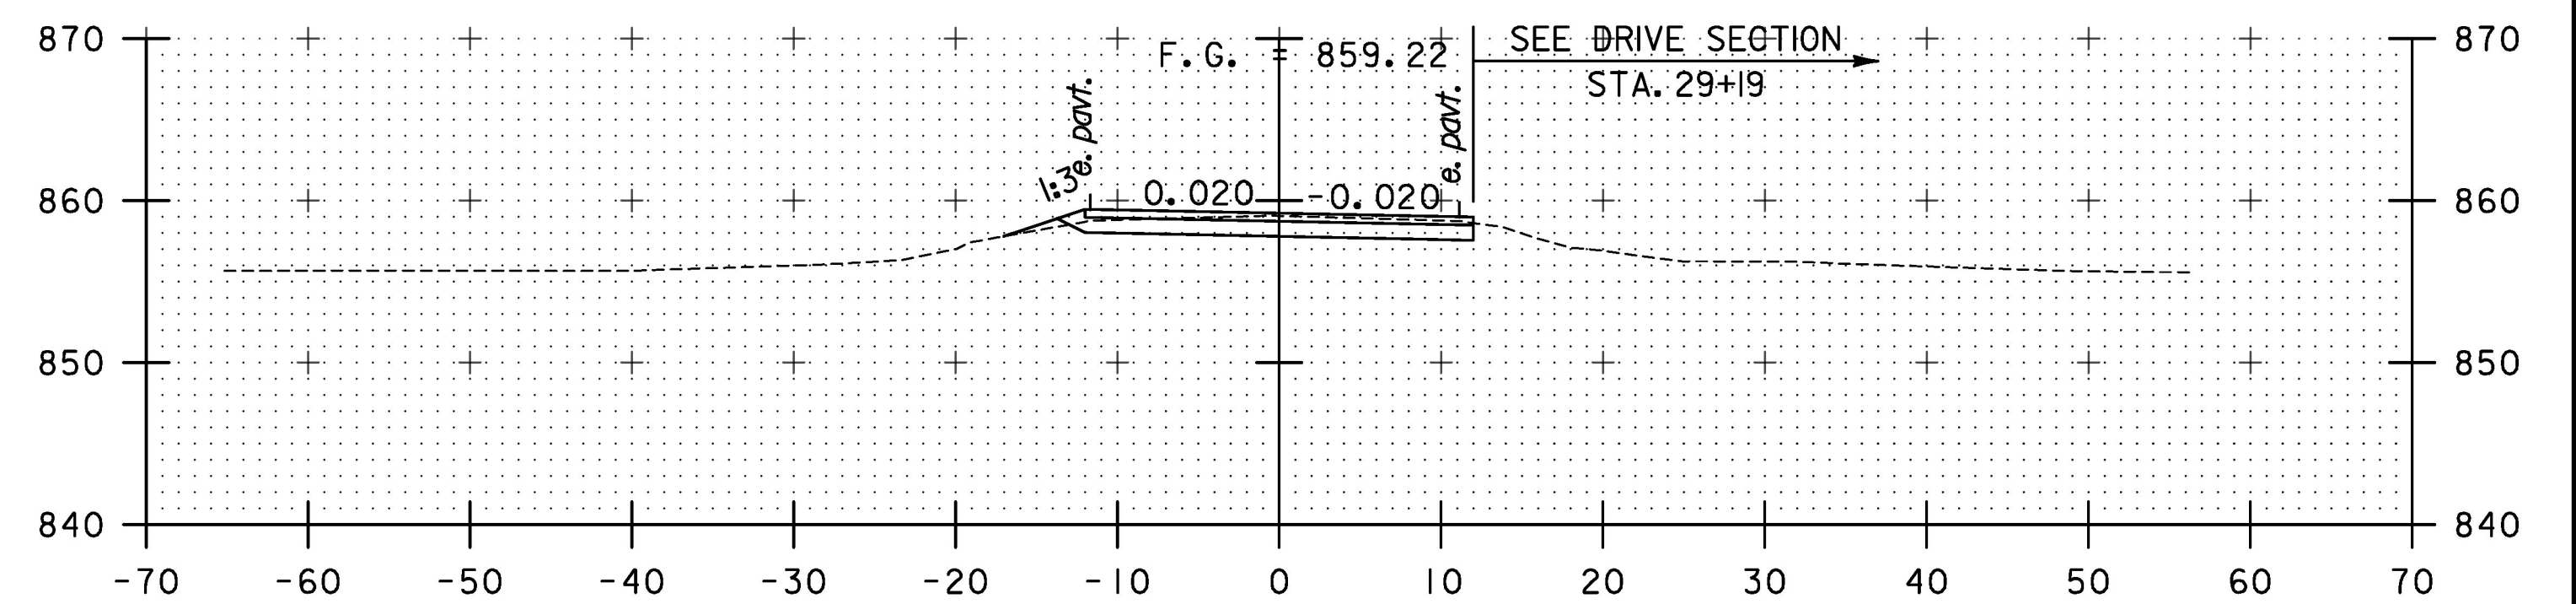

29+25

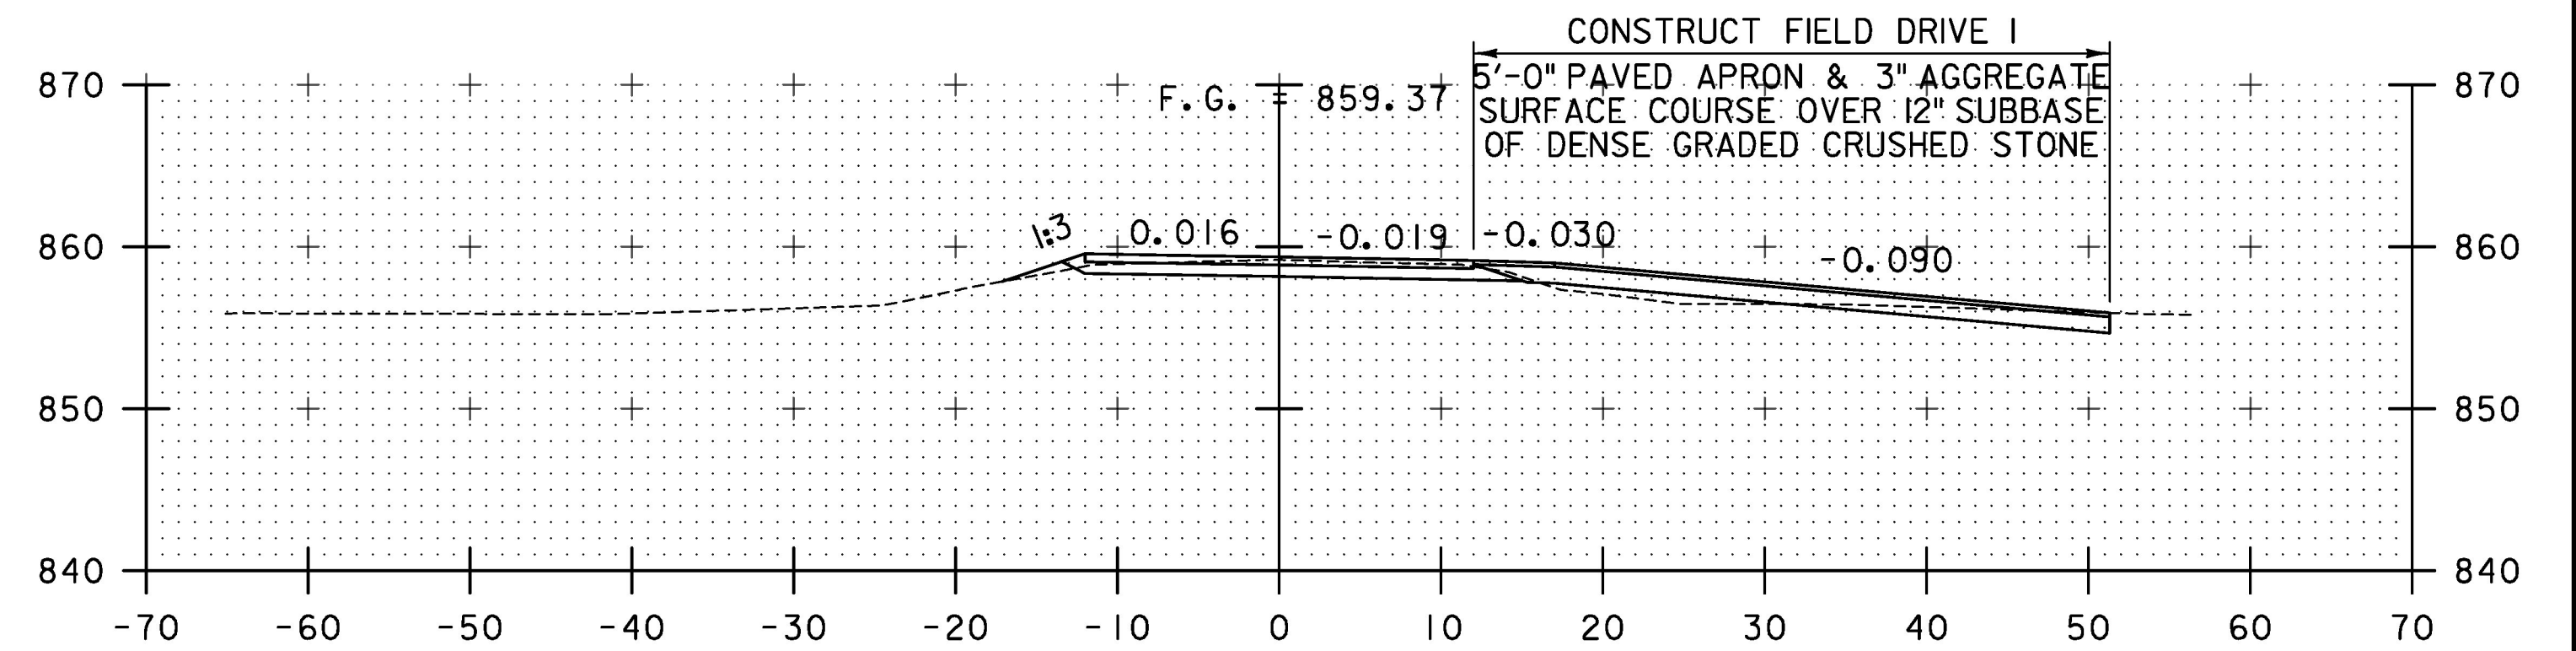

29+19

STA. 28+50 TO STA. 29+50

PROJECT NAME:	BARTON VILLAGE
PROJECT NUMBER:	BO 1449(33)
FILE NAME:	z13j078xsl.dgn
PROJECT LEADER:	J. OLUND
DESIGNED BY:	B. TOOTHAKER
TH4 CROSS SECTIONS I	
PLOT DATE:	7/26/2016
DRAWN BY:	B. TOOTHAKER
CHECKED BY:	J. HOWE
SHEET	38 OF 110

TYLIN INTERNATIONAL